
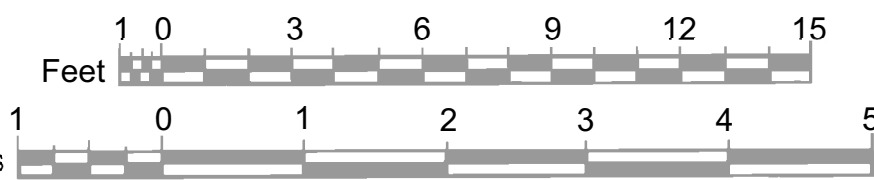


Summers Hall East Barn, Blackmore End, Essex.

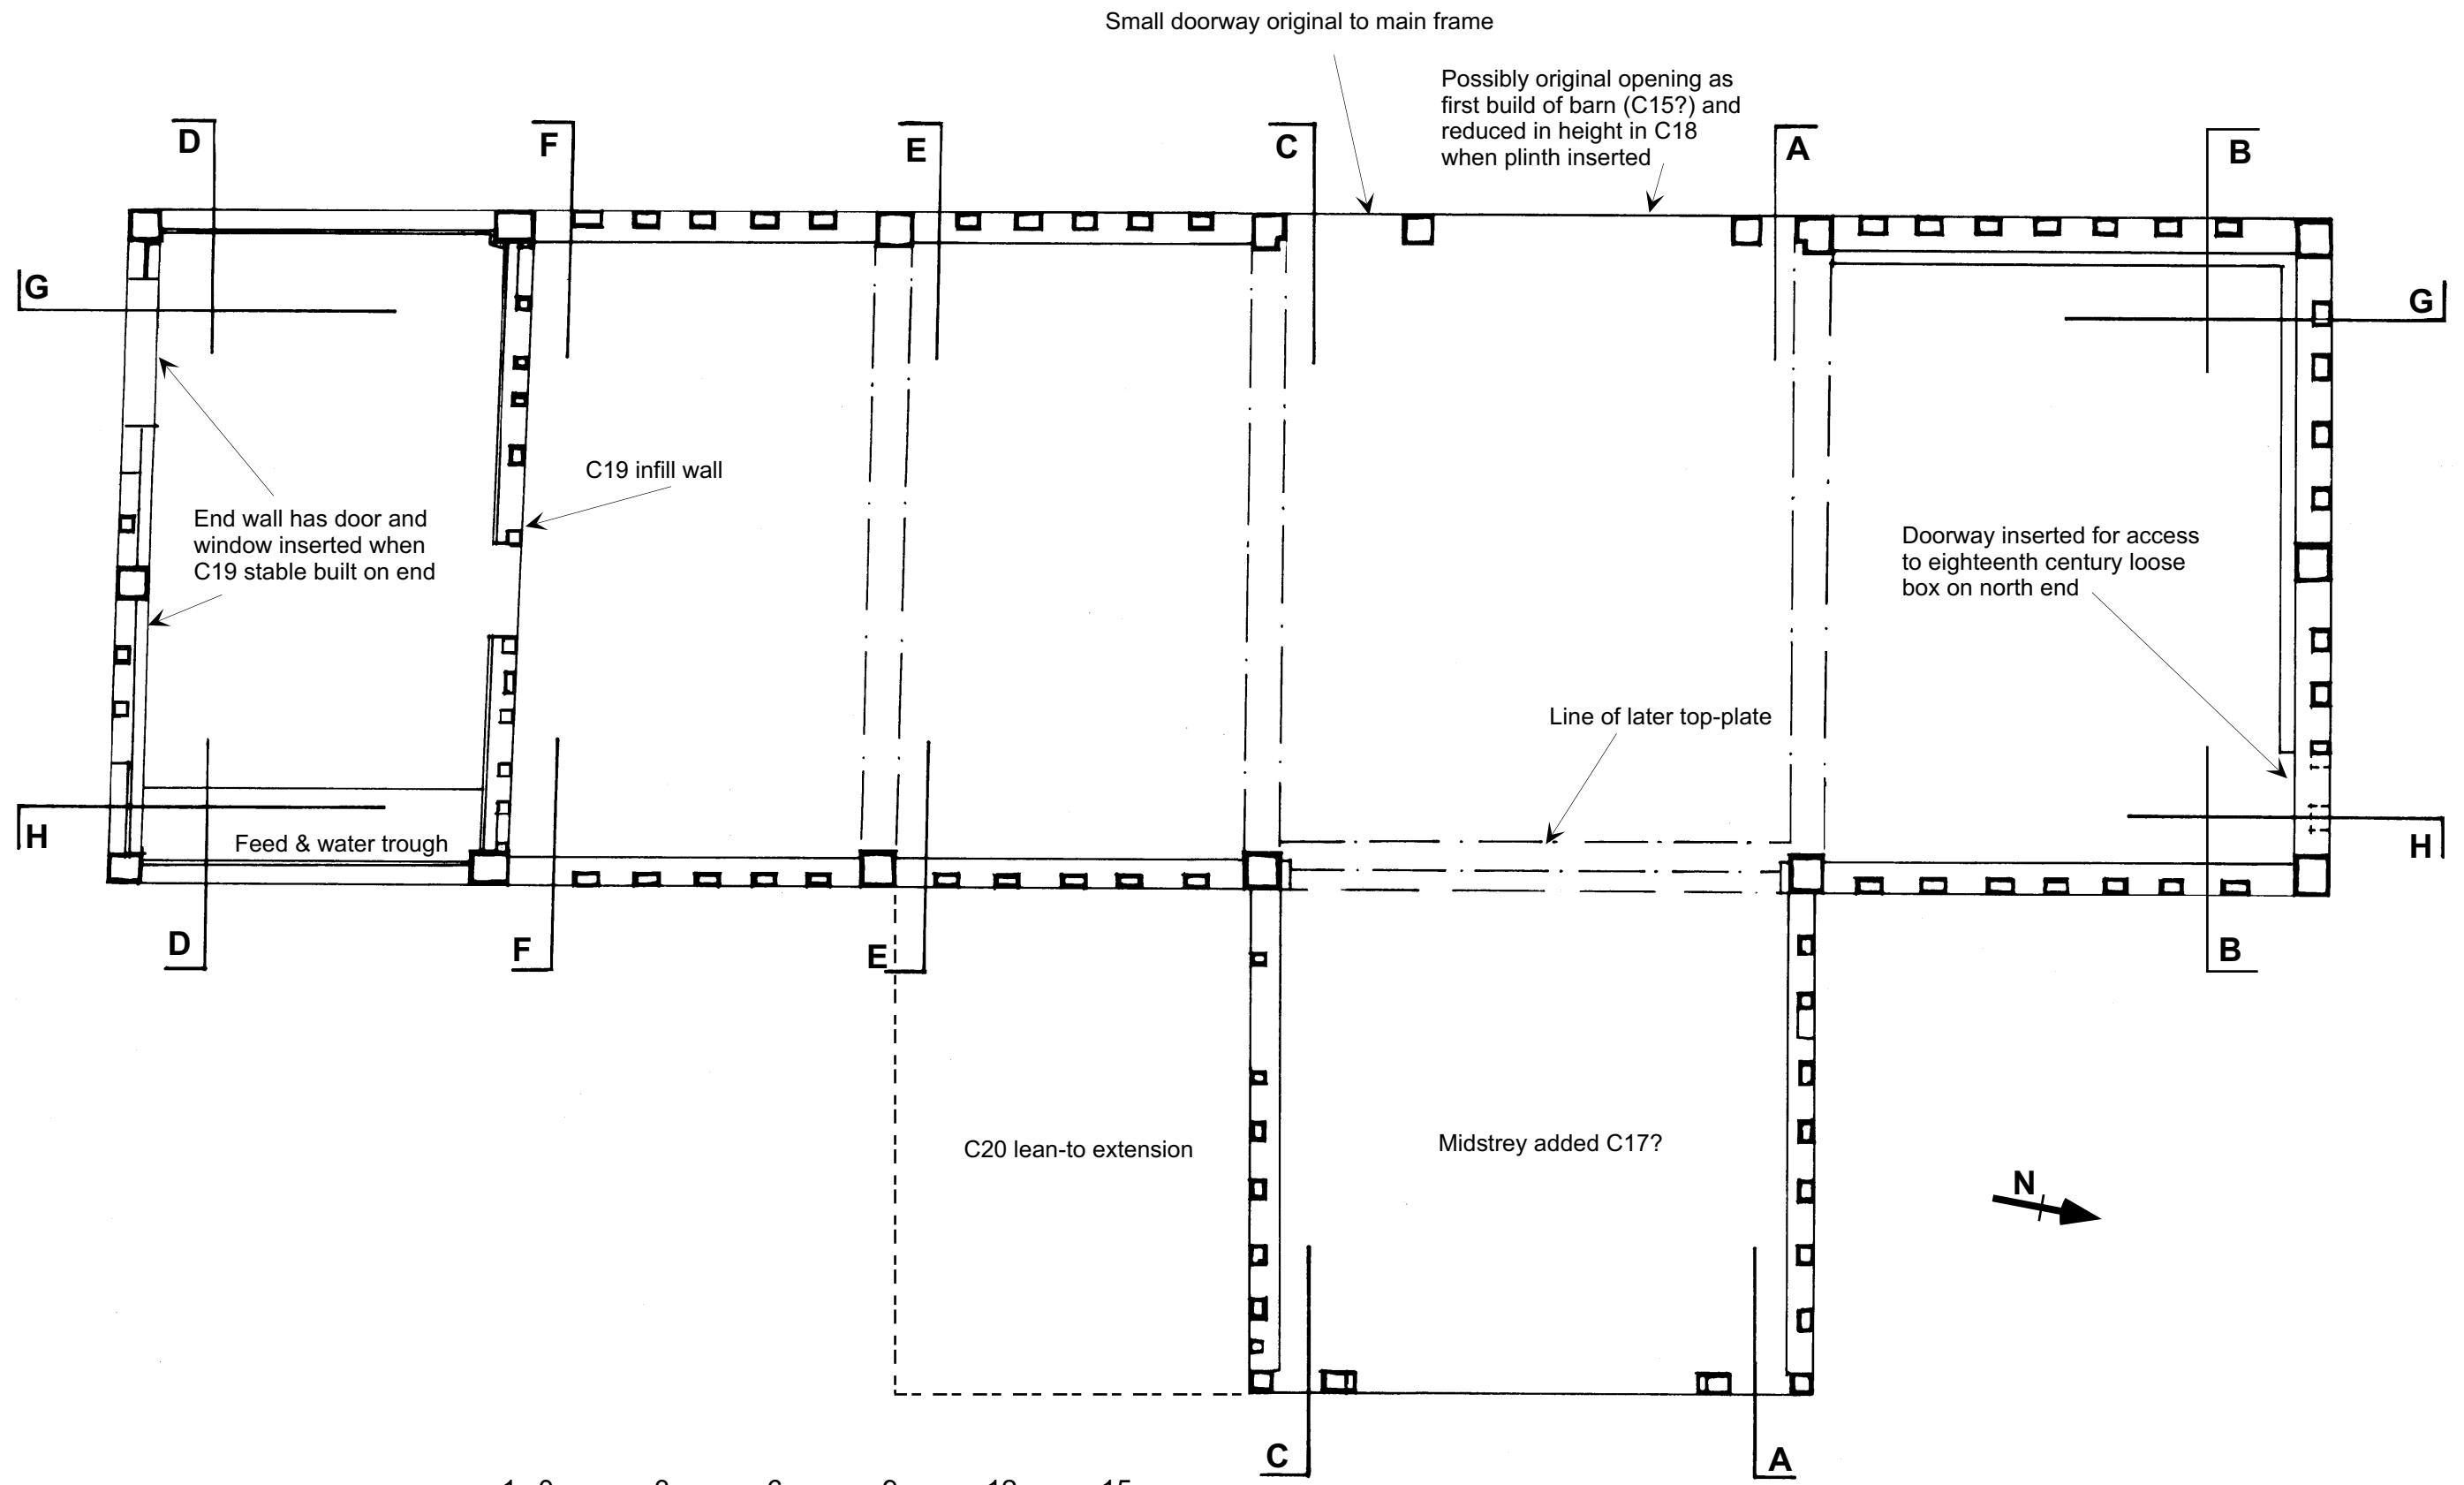

PLAN VIEW