

Figure 2a: Trench location plan of east end of site.

1:1000



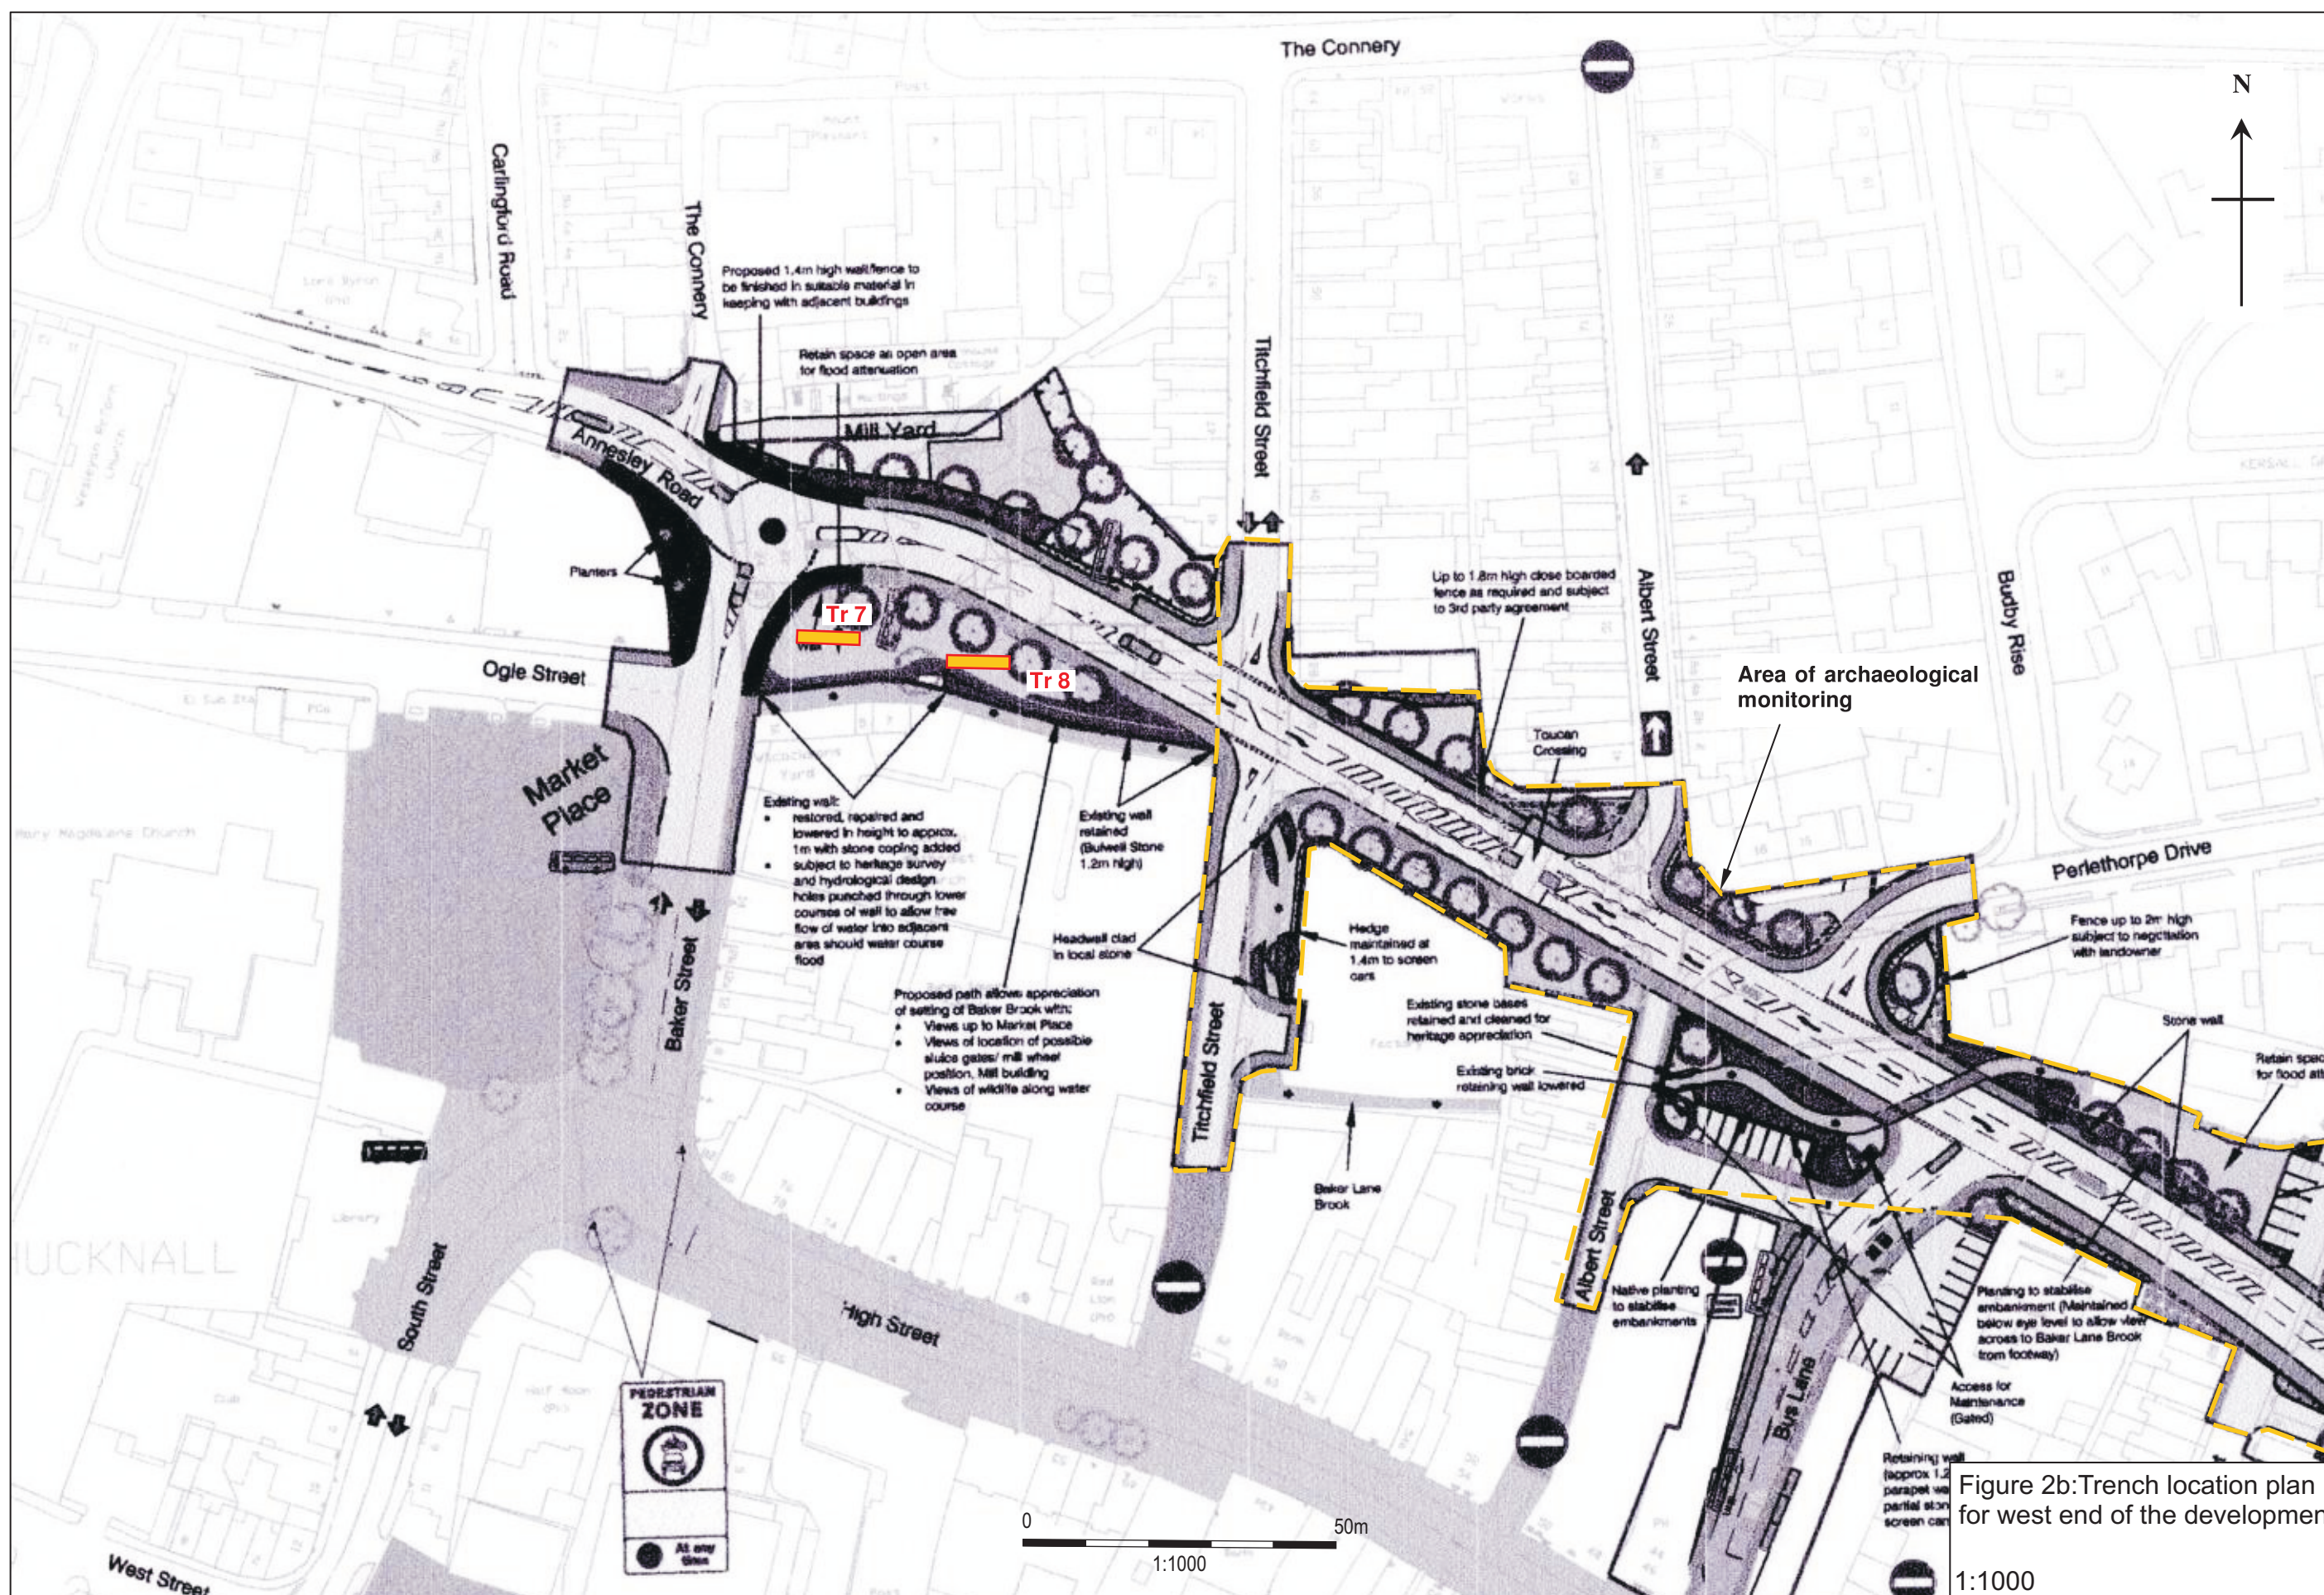


Figure 2b:Trench location plan for west end of the development.