

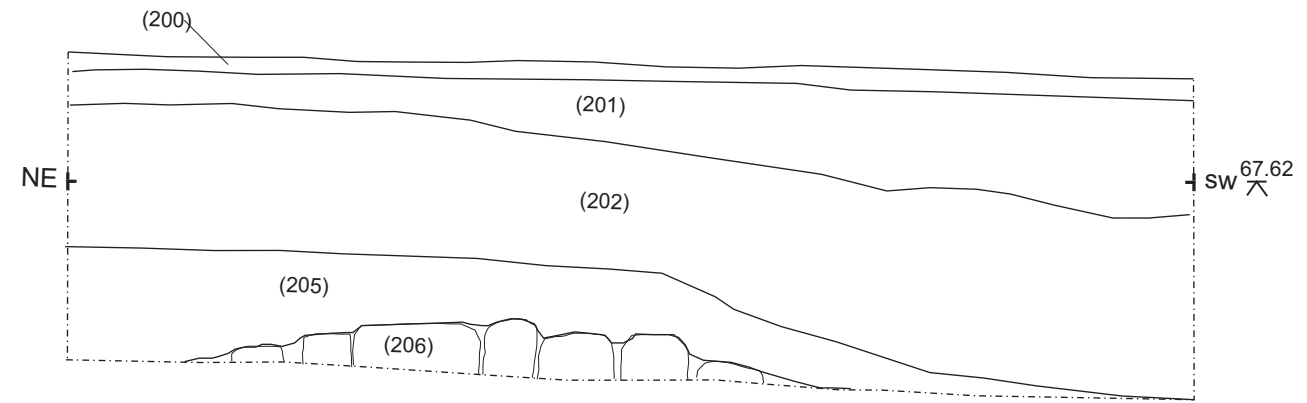
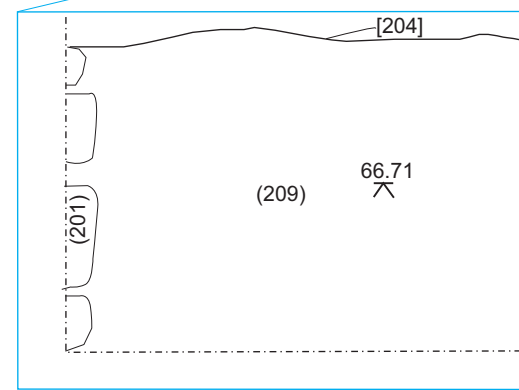


**Section 2b North-west facing section of Trench 2 (Scale 1:20)**

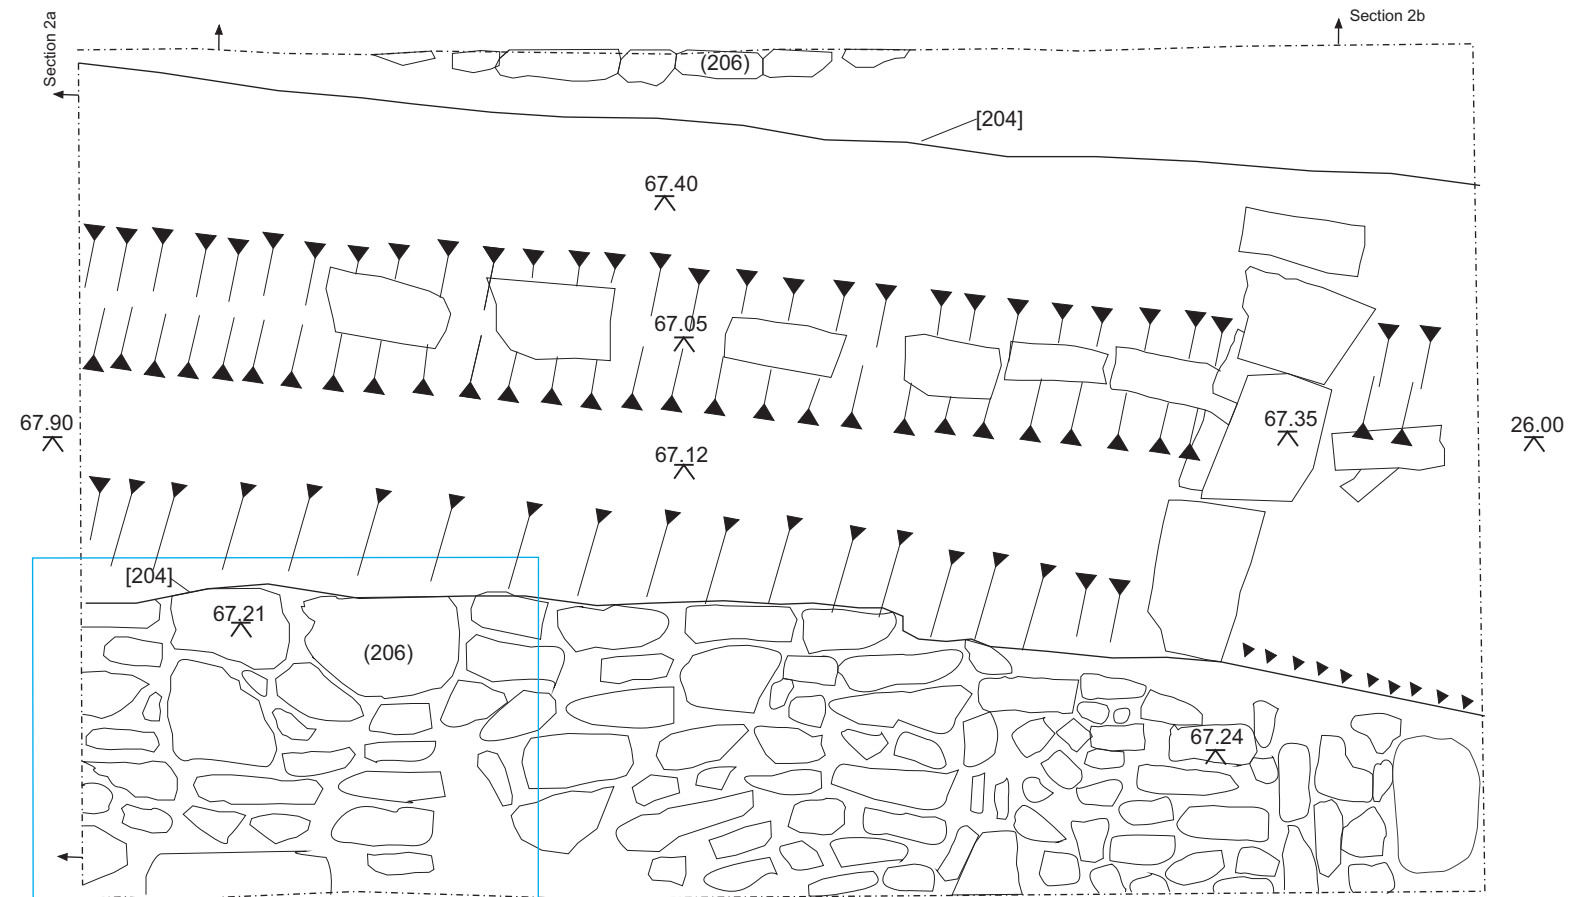

**Section 2a South-west facing section of Trench 2 (Scale 1:20)**

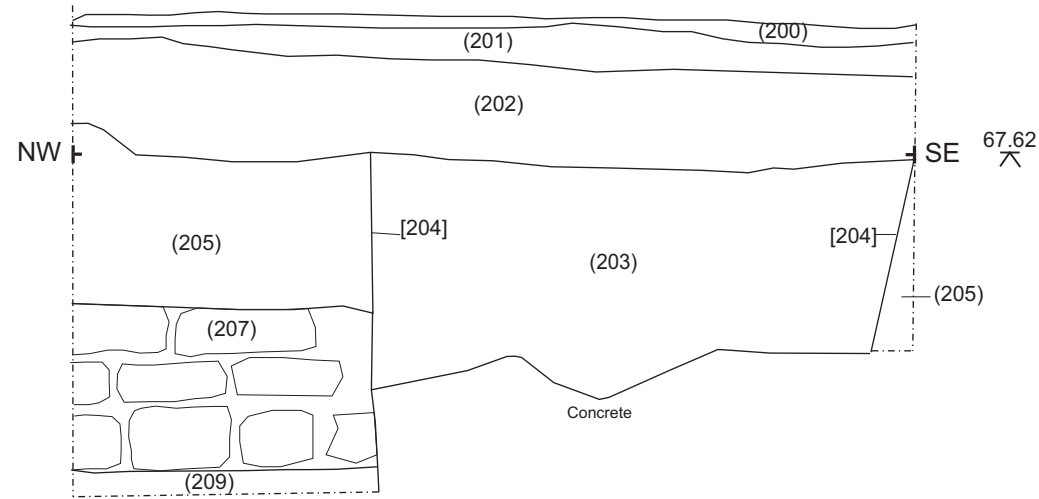

**Plan of Trench 2 (Scale 1:20)**

**Figure 4 Plan and Sections of Trench 2 (Scale 1:20)**