

Trench 3

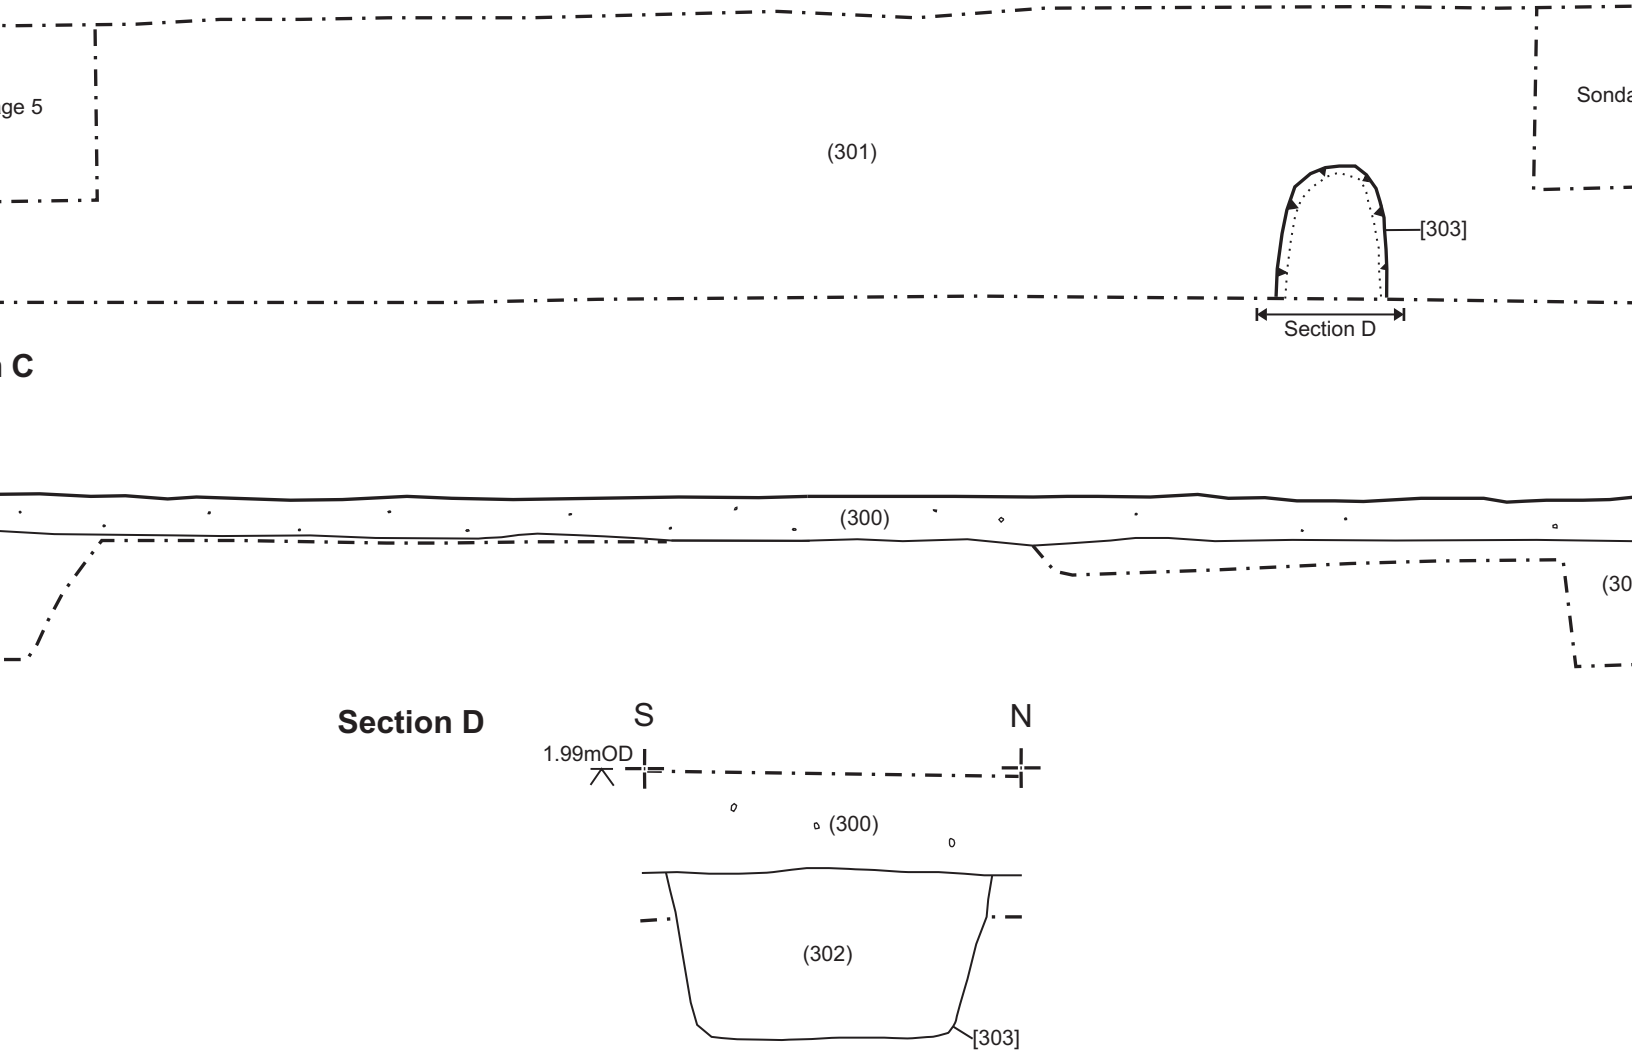


Fig. 5: Trench 3, plan and sections

Plan and Section C - Scale 1:50@A4 Section D - Scale 1:20@A4