
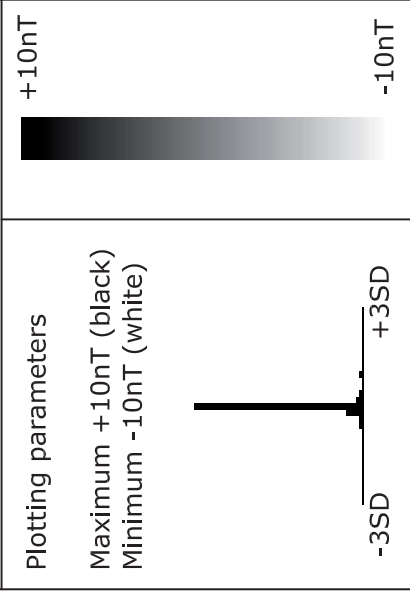


Amendments	
Issue No.	Date
-	-
-	-
-	-

 

Client
SWINDON BOROUGH COUNCIL

Project Title
RIDGEWAY NATIONAL TRAIL

Subject
**PLOT OF RAW
 MAGNETOMETER DATA**

STRATASCANTM
 GEOPHYSICS FOR ARCHAEOLOGY
 AND ENGINEERING
 VINEYARD HOUSE
 UPPER HOOK ROAD
 UPTON UPON SEVERN
 UK
 WR8 0SA
 T: +44 (0)1684 592266
 F: +44 (0)1684 594142
 E: info@stratascan.co.uk
 www.stratascan.co.uk

Scale 1:750

Plot A3
 Checked by PPB
 Issue No. 01

Survey date APRIL 05
 Drawn by SR/AHC
 Figure No. 03

