

# CFA Archaeology Ltd

*archaeological consultants*

*Advice on Archaeology & Planning*

*Environmental Impact Assessment*

*Field Evaluation & Excavation*

*Finds / Environmental Analysis*

*Geophysical Survey*

*Historic Building Recording*

*Site & Landscape Survey*

*Interpretation, Design & Display*

## **Land at Woodfield House, Culingworth**

### **Archaeological watching brief**

**Report No. Y190/15**

CFA ARCHAEOLOGY LTD

Offices C1 and C2  
Clayton Business Centre  
Midland Road  
Leeds  
LS10 2RJ

Tel: 0113 271 6060

Email: [Yorkshire@cfa-archaeology.co.uk](mailto:Yorkshire@cfa-archaeology.co.uk)

Web: [www.cfa-archaeology.co.uk](http://www.cfa-archaeology.co.uk)

Author	Jamie Walker Bsc
Illustrator	Graeme Carruthers MA MCifA
Editor	Martin Lightfoot BA MA MCifA
Commissioned by	G and O Developments
Date issued	June 2015
Version	1.0
Planning Ref.	14/01182/FUL
OASIS Ref.	Cfaarcha1-210775
Grid Ref	SE 07101 37150

This document has been prepared in accordance with CFA Archaeology Ltd standard procedures.

**Land at Woodfield House,  
Culingworth**

**Archaeological watching brief**

**Report No. Y190/15**

## **CONTENTS**

1. INTRODUCTION .....	3
2. WORKING METHODS.....	4
3. RESULTS.....	4
4. CONCLUSION .....	5
5. BIBLIOGRAPHY .....	6

## **APPENDICES**

1. Photographic Register
2. WYAAS Specification

## **FIGURES**

- Fig. 1 Site location and development footprint  
Fig. 2 Shot of Plot 1 after Excavation of footings  
Fig. 3 Shot of Plot 1 with concrete footings, looking south  
Fig. 4 Shot of Plot 1 and 2 with concrete footings, looking south-east  
Fig. 5 Shot of Plot 3 with concrete footings, looking north-west

## **Summary**

An archaeological Watching brief was undertaken by CFA Archaeology Ltd on land at Woodfield House, Cullingworth, West Yorkshire during May 2015. The excavation of foundation footings for three new houses with associated garages was monitored. No archaeological remains recorded, and there were no finds recovered.

## **1. INTRODUCTION**

### **1.1 General**

This report presents the results of an archaeological watching brief undertaken by CFA Archaeology Ltd (CFA) on 4 May 2015 at the site of three new houses with associated garages at Woodfield House, Cullingworth, West Yorkshire (Fig.1, NGR SE 07101 37150). The work was commissioned by G and O Developments in order to fulfil the terms of an archaeological condition on planning (ref. 14/01182/FUL).

A Specification was produced by West Yorkshire Archaeology Advisory Service (WYAAS) on behalf of G and O Developments (Appendix 2).

### **1.2 Site Location and Description**

The development consists of the construction of three new homes with associated parking. The development area is bounded in the north by Cow House Beck and protected trees; the east by an open field and forested area, and; Woodfield Road to the south.

Prior to development, the site consisted of flat land with modern overburden at 168.5m above the Ordnance Datum (AOD).

The underlying solid geology of the area is 'Millstone Grit Group, made of mudstone, siltstone and sandstone. The superficial geology is made up of 'Till, Devensian - Diamicton. Superficial Deposits formed up to 2 million years ago in the Quaternary Period (BGS 2015).

### **1.3 Previous Archaeological and Historical Background**

Although no archaeological remains are recorded within the development area itself, Bronze Age, Iron Age and Romano-British activity is recorded in the wider area (WYAS 2007).

### **1.4 Aims**

In accordance with the specification (Appendix 2), the aims of the watching brief were to identify and record the presence/absence, extent, condition, character and date (as far as circumstances permit) of any archaeological features and deposits which were disturbed or exposed as a result of groundworks (including site stripping, the excavation of foundation trenches, service trenches, landscaping etc) on site.

This work was intended to mitigate the destruction of any buried archaeological remains that may be revealed / disturbed through ‘preservation by record’.

## **2. WORKING METHODS**

### **2.1 General**

The monitoring of the site was conducted shortly after the excavation and filling of concrete for the house foundations. The ground disturbance and flooding of site made inspection of the ground surface difficult; however the spoil was scanned for any finds.

### **2.2 Standards and Guidance**

CFA Archaeology is a registered organisation (RO) with the Chartered Institute for Archaeologists (CIFA). All work was conducted in accordance with relevant CIFA Standards and Guidance documents (CIFA 2014a-c), the specification (Appendix 2) and CFA’s standard methodology.

### **2.3 Archiving**

The project archive, comprising all CFA records, will be ordered according to nationally recognized standards (CIFA 2014) and deposited with the appropriate museum within an agreed timescale. A summary of the results of archaeological works will be submitted for inclusion in OASIS.

### **2.4 Monitoring**

The project was monitored by David Hunter, the Senior Archaeologist for West Yorkshire Archaeology Advisory Service (WYAAS), who was notified prior to the site visit.

## **3. RESULTS**

The results are presented with a list of all photographs forming Appendix 1. Appendix 2 comprises the specification. Figure 1 shows the locations of the watching brief area and housing plots and figures 2 to 5 show the footings of plots 1, 2 and 3. No Archaeological remains were recorded and no finds were recovered.

The site was visited subsequent to being stripped and the footing excavated. The ground was flooded and the foundations had been poured with concrete. Although every effort was made to investigate the excavated ground, visibility was very poor due to flooding and from the disturbance of construction (Fig. 1). However, inspection of the spoil indicated that the area was covered in modern overburden. Only towards plot 1 was topsoil and natural ground seen (Fig. 2).

#### **4. CONCLUSION**

The site was adjacent to Cow House Beck and is prone to flooding; archaeological remains may have been eroded away in the past. Construction during the adjacent housing development may similarly have removed archaeological remains, or made ground may have masked them.

## 5. BIBLIOGRAPHY

CIfA, 2014a, *Standard and Guidance for the Creation, Compilation, Transfer and Deposition of Archaeological Archives*, Chartered Institute for Archaeologists

CIfA, 2014b, *Standard and Guidance for an Archaeological Watching Brief*, Chartered Institute for Archaeologists

CIfA, 2014c, *Standard and Guidance for the Collection, Documentation, Conservation and Research of Archaeological Materials*, Chartered Institute for Archaeologists

EH, 2008, *Investigating Conservation: Guidelines on how the detailed examination of artefacts from archaeological sites can shed light on their manufacture and use*, English Heritage

EH, 2011, *Environmental Archaeology: A Guide to the Theory and Practice of Method, from Sampling and Recovery to Post-Excavation*, English Heritage

WYAAS, 2007, *Cullingworth Conservation Area*, West Yorkshire Archaeology Advisory Service

### Online Resources

BGS, 2015 <http://www.bgs.ac.uk> (Accessed 8 May 2015)

NERC, 2015 <http://www.nerc.co.uk> (Accessed 8 May 2015)

## APPENDICES



## Appendix 1: Photographic Register

No	Contexts/description	Facing	Conditions
1	Post excavation shot of Plot 1 foundations	South	Rain
2	Post excavation shot of Plot 1 foundations	North-east	Rain
3	Post excavation shot of Plot 1 foundations	South	Rain
4	Post excavation shot of Plot 1 and 2 foundations	North	Rain
5	Post excavation shot of concrete footings in Plot 2	North-west	Rain
6	General shot of Plot 1 and 2	South-east	Rain
7	Post excavation shot of concrete footings of Plot 3	North-west	Rain
8	Post excavation shot of concrete footings of Plot 3	West	Rain
9	General area shot	North-west	Rain
10	General area shot	North-east	Rain

## **Appendix 2: WYAAS Specification**

**WEST YORKSHIRE ARCHAEOLOGY ADVISORY SERVICE:  
GENERIC SPECIFICATION FOR AN ARCHAEOLOGICAL WATCHING BRIEF**

**Version 1 June 2014**

This specification details the general requirements for an archaeological “watching brief” when this level of archaeological mitigation is required, generally as a condition to a planning permission issued by one of the unitary metropolitan authorities of Bradford, Calderdale, Kirklees, Leeds or Wakefield

**Note for commissioning body:** use this document to request day-work rates from an archaeological contractor to carry out the work outlined in this generic specification. Remember that the archaeologists need to produce a report on their findings & submit it to WYAAS for the planning condition to be discharged, therefore make allowance for off-site post-excavation work & report writing in your budgeting.

**Do not use this generic specification if an archaeological evaluation, excavation or archaeological strip & record exercise is required. To do so would be treated as a breach of planning permission.**  
**If you are unsure – please contact WYAAS – contact details on the bottom of this document.**

## **1. Summary**

1.1 An archaeological watching brief is a limited amount of archaeological work where the presence of an appropriately qualified & experienced archaeologist is required during the course of development to identify and record/ retrieve any archaeological remains which are revealed and/or disturbed during “groundworks” on a site on which development is currently underway.

This specification has been written by the West Yorkshire Archaeology Advisory Service (WYAAS), the holders of the West Yorkshire Historic Environment Record.

**NOTE:** The requirements detailed in paragraphs 4.2, 4.3, 4.4 and 10.1 are to be carried out by the archaeological contractor **prior** to the commencement of fieldwork.

## **2. Archaeological Interest**

The archaeological interest in the site will have been outlined by WYAAS in their response to the Planning Authority’s consultation when a planning application was submitted. We would suggest you consult the Planning Authority’s website in the first instance to obtain a copy of WYAAS’ response. As WYAAS is a small organisation that has to cover all of West Yorkshire, a request to WYAAS to supply a copy of their response may take some time to action due to pressure of work.

For an understanding of relevant archaeological research priorities in West Yorkshire, please see the archaeological research agendas available to download from the WYAAS website:

<http://www.archaeology.wyjs.org.uk/wyjs-archaeology-research.asp>

### 3. Aim of the Watching Brief

3.1 The aim of the watching brief is to identify and record the presence/absence, extent, condition, character and date (as far as circumstances permit) of any archaeological features and deposits which are disturbed or exposed as a result of “groundworks” (including site stripping, the excavation of foundation trenches, service trenches, landscaping etc) in the area of interest.

3.2 This work is intended to mitigate the destruction of any buried archaeological remains that may be revealed / disturbed through ‘preservation by record’.

3.3 The archaeologist shall not excavate any area beyond those to be disturbed/destroyed by the development.

### 4. General Instructions

#### 4.1 Health and Safety

4.1.1 The archaeologist on site will naturally operate with due regard for Health and Safety regulations. In this case, where archaeological work is carried out at the same time as the work of other contractors, regard should also be taken of any reasonable additional constraints that these contractors may impose. This work may require the preparation of a Risk Assessment of the site, in accordance with the Health and Safety at Work Regulations. The West Yorkshire Archaeology Advisory Service and its officers cannot be held responsible for any accidents or injuries that may occur to outside contractors engaged to undertake this watching brief while attempting to conform to this specification. Any Health and Safety issues which may hinder compliance with this specification should be discussed with WYAAS at the earliest possible opportunity (see section 11).

#### 4.2 Confirmation of Adherence to Specification

4.2.1 Prior to the commencement of *any work*, the archaeological contractor must confirm adherence to this specification in writing to WYAAS, or state (with reasons) any proposals to vary the specification. Unauthorised variations are made at the sole risk of the contractor (see para. 11.2 below). Modifications presented in the form of a re-written specification/project design **will not** be considered by WYAAS.

#### 4.3 Confirmation of Timetable and Contractors’ Qualifications

4.3.1 Prior to the commencement of *any work*, the archaeological contractor **must** provide WYAAS **in writing** with:

- a projected timetable for the site work
- details of the staff structure and numbers

- names and CVs of key project members (the project manager, site supervisor, any proposed specialists, sub-contractors *etc.*)

4.3.2 All project staff provided by the archaeological contractor must be suitably qualified and experienced for their roles. The timetable should be adequate to allow the work to be undertaken to the appropriate professional standard, subject to the ultimate judgement of WYAAS.

#### **4.4 Notification and Monitoring**

4.4.1. WYAAS should be provided with as much notice as possible in writing (and certainly not less than one week) by the archaeological contractor of the intention to start the watching brief.

4.4.2 The relevant museums service (see section 10 & Appendix) should be notified in writing of the commencement of fieldwork at the same time as WYAAS by the archaeological contractor.

4.4.3 It is unlikely that the watching brief will be monitored but WYAAS reserves the right to do so. Any notable or unusual health & safety issues regarding the site should be provided to WYAAS when supplying notification of intention to commence the work.

### **5. Fieldwork Methodology**

5.1 The intention of the archaeological watching brief is not to unduly delay the work of other contractors on site, however, a degree of flexibility is also expected of the developer in order that the archaeologist can fulfil the terms of this specification (see 7.1 below).

5.1.1 An archaeologist should be present on site **during any excavation**. The archaeologist should view the area as it is being dug and any trench sections after excavation has been completed. Where archaeology is judged to be present, the excavated area should be rapidly cleaned and the need for further work assessed. Where appropriate, any features and finds should then be quickly hand excavated, sampled if appropriate, and recorded.

5.1.2 Any features/deposits of archaeological interest should be accurately located on a site plan and recorded by photographs, scale drawings and written descriptions sufficient to permit the preparation of a report. Section drawings (at a minimum scale of 1:20) **must** include heights O.D. Plans (at a minimum scale of 1:50) **must** include O.D. spot heights for all principal strata and any features.

5.1.3 The actual areas of ground disturbance (even if no archaeological remains are present) should be recorded on a suitable base map/development plan and the stratigraphic sequence and the depth of the excavations will be briefly recorded. If archaeological remains are identified, their location is to be accurately tied into the National Grid and located on an up-to-date 1:1250 O.S. map base. (Also see para. 8.5 below).

5.1.4 Excavated soil should be searched as practicable for finds. All finds, except unstratified 20<sup>th</sup>&21<sup>st</sup> century material, should be collected and retained for processing.

5.1.5 All securely stratified contexts should be sampled for environmental analysis and scientific dating. Additional 'spot' samples should be taken if suitable material is encountered during the watching brief.

5.1.6 If, in the professional judgement of the archaeologist on site, the watching brief reveals below-ground conditions which indicate that potentially archaeological deposits are absent, the archaeologist should contact WYAAS to discuss reducing or curtailing the requirements. The work may only be curtailed with the prior agreement of WYAAS and written confirmation of this agreement will be provided by WYAAS.

5.1.7 Except where otherwise requested, black and white photography using orthodox monochrome chemical development should be used. Film should be no faster than ISO400. Slower films should be used where possible as their smaller grain size yields higher definition images. Technical Pan (ISO 25), Pan-F (ISO50), FP4 (ISO125) and HP5 (ISO400) are recommended. The use of dye-based films such as Ilford XP2 and Kodak T40CN is unacceptable due to poor archiving qualities. Black and white photography should be supplemented by colour photography; this should be in transparency format (i.e. slides or digital photography as an acceptable alternative, see paragraph 5.1.9 below).

5.1.8 Digital photography: as an alternative for colour slide photography, good quality digital photography may be supplied, using cameras with a minimum resolution of 8 megapixels. Note that conventional black and white print photography is still required and constitutes the permanent record. Digital images will only be acceptable as an alternative to colour slide photography if each image is supplied in three file formats (as a RAW data file, a DNG file and as a JPEG file). The contractor must include metadata embedded in the DNG file. The metadata must include the following: the commonly used name for the site being photographed, the relevant centred OS grid coordinates for the site to at least six figures, the date of photograph, the subject of the photograph, the direction of shot and the name of the organisation taking the photograph. **Any digital images are to be supplied to WYAAS on gold CDs by the archaeological contractor accompanying the hard copy of the report.**

## **6.2 Use of Metal Detectors on Site**

6.2.1 Spoil heaps are to be scanned for both ferrous and non-ferrous metal artefacts using a metal detector capable of making this discrimination, operated by an experienced metal detector user (if necessary, operating under the supervision of the contracting archaeologist). Modern artefacts are to be noted but not retained (19<sup>th</sup>-century material and earlier should be retained.)

6.2.2 If a non-professional archaeologist is to be used to carry out the metal-detecting, a formal agreement of their position as a sub-contractor working under direction must be agreed in advance of their use on site. This formal agreement will apply whether they are paid or not. To avoid financial claims under the Treasure Act a suggested wording for this formal agreement with the metal detectorist is: "In the process of working on the archaeological investigation at [*location of site*] between

the dates of [insert dates], [name of person contributing to project] is working under direction or permission of [name of archaeological organisation] and hereby waives all rights to rewards for objects discovered that could otherwise be payable under the Treasure Act 1996 as amended."

## 7. Unexpectedly Significant or Complex Discoveries

7.1 Should there be, in the professional judgement of the archaeologist on site, unexpectedly significant or complex discoveries made that warrant more detailed recording than possible within the terms of this specification, then the archaeological contractor is to urgently contact WYAAS with the relevant information to enable the matter to be resolved with the developer.

7.2 The terms of the Treasure Act, 1996 as amended, must be followed with regard to any finds, which might fall within its purview. Any such finds must be removed to a safe place and reported to the local coroner as required by the procedures laid down in the 'Code of Practice'. Where removal cannot be effected on the same working day as the discovery, suitable security measures must be taken to protect the finds from theft.

## 8. Post-excavation Analysis and Reporting

8.1 On completion of the fieldwork, any samples shall be processed and all finds shall be cleaned, identified, analysed, dated (if possible), marked (if appropriate) and properly packed and stored in accordance with the requirements of national guidelines. Finds of 20<sup>th</sup>&21<sup>st</sup> century date should be quantified and summarily described, but can then be discarded if appropriate. All finds of 19<sup>th</sup> century or earlier date should be retained and archived.

8.2 A fully indexed field archive shall be compiled consisting of all primary written documents, plans, sections, and fully labelled photographs/slides. Standards for archive compilation and transfer should conform to those outlined in *Archaeological Archives – a guide to best practice in creation, compilation, transfer and curation* (Archaeological Archives Forum, 2007). Photographic prints should be mounted in appropriate archivally-stable sleeves. Labelling should be on the *back* of the print in pencil giving film and frame number only and on applied printed labels on the front of the appropriate photographic sleeve which should include:

- film and frame number
- date recorded and photographer's name
- name and address of site
- national grid reference
- specific subject of photograph.

A quantified index to the field archive should form an appendix to the report. The original archive is to accompany the deposition of any finds, providing the landowner agrees to the deposition of finds in a publicly accessible archive (see Section 10 below). In the absence of this agreement the field archive (less finds) is to be deposited in the West Yorkshire Historic Environment Record.

8.3 A fully illustrated report should be produced, which should include background information on the need for the project, a description of the methodology employed,

and a full description and interpretation of the results, placing them in a local and regional, and if appropriate, national context. It is not envisaged that the report is likely to be published, but it should be produced with sufficient care and attention to detail to be of academic use to future researchers.

8.4 Any digital prints in the report must be made on paper and with inks which are certified against fading or other deterioration for a period of 75 years or more when used in combination. If digital printing is employed, **the contractor must** supply details of the paper/inks used in writing to the WYAAS, with supporting documentation indicating their archival stability/durability.

8.5 Location plans should be produced at a scale which enables easy site identification and which depicts the full extent of the areas covered by the watching brief (a scale of 1:50,000 is not regarded as appropriate unless accompanied by a more detailed plan or plans). Plans should be at an appropriate scale showing: areas excavated and the identified (and, where possible, predicted) archaeological features/deposits. Trench and feature plans **must** include O.D. spot heights for all principal strata and any features. Section drawings **must** include O.D heights and be cross-referenced to an appropriate plan.

8.6 All artefacts and environmental material will be analysed by a qualified and experienced specialist. Artefact analysis is to include the production of a descriptive catalogue. Finds critical for dating and interpretation should be illustrated.

8.7 Details of the style and format of the report are to be determined by the archaeological contractor, but should include a full bibliography, a quantified index to the site archive, details of the current and intended location of the archive and, as an appendix, a copy of this specification.

## **9. Report Submission and Deposition with the HER**

9.1 **The archaeological contractor will supply a hard copy of the report to the client and another hard copy (plus a digital copy on a gold compact disk) directly to the WYAAS within a period of one month following completion of fieldwork**, unless a revised date has been agreed in writing with WYAAS. A copy of the final report (in .pdf format) shall also be supplied to English Heritage's Science Advisor (Andy Hammon, e-mail address: [Andy.Hammond@english-heritage.org.uk](mailto:Andy.Hammond@english-heritage.org.uk) ). Completion of this project and a recommendation from WYAAS to discharge the planning condition are dependant on receipt by WYAAS of a satisfactory report which has been prepared in accordance with this specification. Any comments made by WYAAS in response to the submission of an unsatisfactory report will be taken into account and will result in the reissue of a suitably edited report to all parties, within a timescale which has been agreed with WYAAS.

9.2 The report will be supplied on the understanding that it will be added to the West Yorkshire Historic Environment Record and will become publicly accessible once deposited with the WYAAS.

9.3 Copyright - Please note that by depositing this report, the contractor gives permission for the material presented within the document to be used by the WYAAS, in perpetuity, although the Contractor retains the right to be identified as the



author of all project documentation and reports as specified in the *Copyright, Designs and Patents Act 1988* (chapter IV, section 79). The permission will allow the WYAAS to reproduce material, including for use by third parties, with the copyright owner suitably acknowledged.

9.4 The West Yorkshire HER supports the Online Access to Index of Archaeological Investigations (OASIS) project. The overall aim of the OASIS project is to provide an online index to the mass of archaeological grey literature that has been produced as a result of the advent of large-scale developer funded fieldwork. The archaeological contractor must therefore complete the online OASIS form at <http://ads.ahds.ac.uk/project/oasis/>. Contractors are advised to contact the West Yorkshire HER officer prior to completing the form. Once a report has become a public document by submission to or incorporation into the HER, the West Yorkshire HER may place the information on a web-site. Please ensure that you and your client agree to this procedure in writing as part of the process of submitting the report to the case officer at the West Yorkshire HER.

## **10. Archive Deposition**

10.1 Before commencing any fieldwork, the archaeological contractor must contact the relevant District museum service in writing (copied to WYAAS) to determine the museum's requirements for the deposition of an excavation archive. For contact details, see Appendix below.

10.2 It is the policy of all the West Yorkshire museum services to accept complete excavation archives, including primary site records and research archives and finds, from all excavations carried out in the District, which they serve.

10.3 It is the responsibility of the archaeological contractor to endeavour to obtain consent of the landowner, in writing, to the deposition of finds with the relevant museum service.

10.4 It is the responsibility of the archaeological contractor to meet the relevant museum services' requirements with regard to the preparation of fieldwork archives for deposition.

## **11. General Considerations**

### **11.1 Authorised Alterations to Specification by Contractor**

11.1.1 If, on first visiting the site or at any time during the course of the recording exercise, it appears in the archaeologist's professional judgement that:

- i) a part or the whole of the site is not amenable to recording as detailed above, and/or
- ii) an alternative approach may be more appropriate or likely to produce more informative results,

then it is expected that the archaeologist will contact WYAAS as a matter of urgency in order that the matter can be resolved in liaison with the developer and the Local Planning Authority.

## 11.2 Unauthorised Alterations to Specification by Contractor

11.2.1 It is the archaeological contractor's responsibility to ensure that they have obtained WYAAS' consent in writing to any variation of the specification prior to the commencement of on-site work or (where applicable) prior to the finalisation of the tender. Unauthorised variations may result in WYAAS being unable to recommend determination of the planning application to the Local Planning Authority based on the archaeological information available and are therefore made solely at the risk of the contractor.

## 11.3 Technical Queries

11.3.1 Similarly, any technical queries arising from the specification detailed above, should be addressed to WYAAS without delay.

## 11.4 Valid Period of Specification

11.4.1 This specification is valid unless superseded by a later version. It is the archaeological contractor's responsibility to ensure that they are working to the latest current WYAAS watching brief specification. Please check the WYAAS website for the latest version.

### **West Yorkshire Archaeology Advisory Service**

West Yorkshire Historic Environment Record  
Registry of Deeds  
Newstead Road  
Wakefield  
WF1 2DE

Telephone: (01924) 306797

Fax: (01924) 306810

E-mail: [wyher@wyjs.org.uk](mailto:wyher@wyjs.org.uk)

### **Appendix**

Contact details for Museum Services in West Yorkshire :

**Bradford Museum Service**, Cliffe Castle Museum, Spring Gardens Lane, Keighley  
BD20 6LH Tel. 01536 618241

**Calderdale Museum Service**, Bankfield Museum, Boothtown Road, Halifax HX3  
6HG


Tel. 01422 352334 [Jeff.Wilkinson@Calderdale.gov.uk](mailto:Jeff.Wilkinson@Calderdale.gov.uk)

**Kirklees Museum Service**, The Tolson Memorial Museum, Ravensknowle Park,  
Wakefield Road, Huddersfield HD5 8DJ Tel. 01484 223830  
[Chris.Yeates@Kirklees.gov.uk](mailto:Chris.Yeates@Kirklees.gov.uk)

**Leeds Museum Service**, Carlisle Road, Leeds LS10 1LB Tel. 0113 214 1558  
[Katherine.Baxter@leeds.gov.uk](mailto:Katherine.Baxter@leeds.gov.uk)

**Wakefield MDC Museum & Arts**, Pontefract Museum, 5 Salter Row, Pontefract  
WF8 1BA Tel. 01924 305352 [davidevans@wakefield.gov.uk](mailto:davidevans@wakefield.gov.uk)

**Figures 1-5**

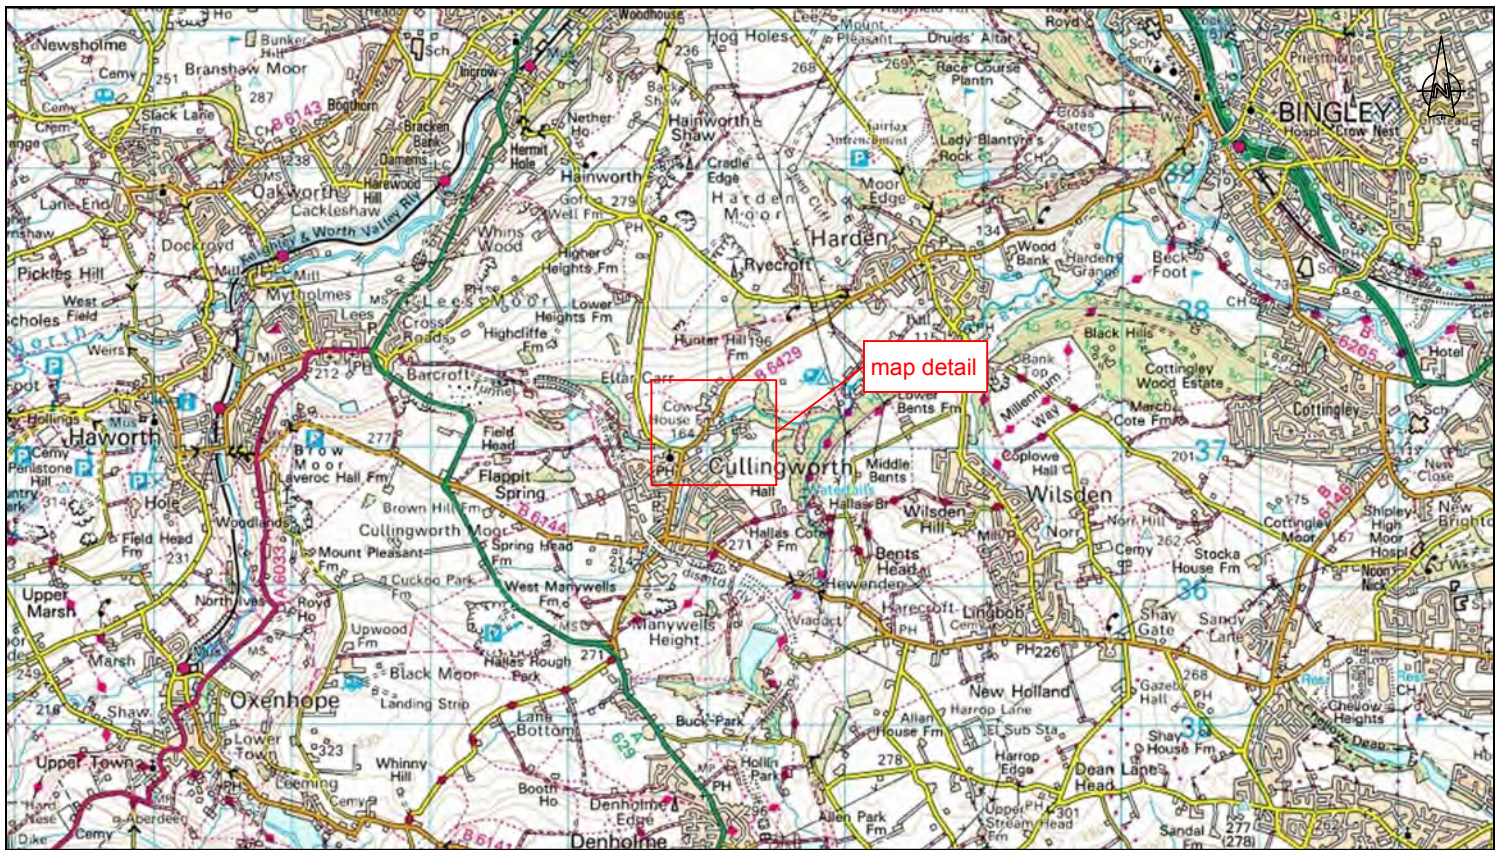

**CFA**  
ARCHAEOLOGY LTD

Offices C1 & C2  
Clayton Business Centre  
Midland Road  
Leeds, LS10 2RJ

T: 0113 271 6060  
F: 0113 271 3197  
yorks@cfa-archaeology.co.uk  
www.cfa-archaeology.co.uk

Title:  
**Site location**

Project:  
**Land at Woodfield House, Cullingworth,  
West Yorkshire**

Fig No:	1	Report:	Y190/15	Drawn by:	GC	CKD:	SW	Date:	08/05/15
Client:	Gordon Halton Homes								
Scale:	NTS								

The copyright in this document (including its electronic form) shall remain vested in CFA Archaeology Ltd (CFA) but the Client shall have a licence to copy and use the document for the purpose for which it was provided. CFA shall not be liable for the use by any person of this document for any purpose other than that for which the same was provided by CFA. This document shall not be reproduced in whole or in part or relied upon by third parties for any use whatsoever without the express written authority of CFA.

Reproduced with the permission of Ordnance Survey on behalf of The Controller of Her Majesty's Stationery Office, © Crown copyright. CFA Archaeology Ltd, Old Engine House, Esmills Park, Musselburgh EH21 7PQ AL100034785



Fig. 2 Shot of Plot 1 after excavation of footings



Fig. 3 Shot of Plot 1 with concrete footings looking south



**CFA ARCHAEOLOGY LTD**  
 Offices C1 & C2  
 Clayton Business Centre  
 Midlands Road  
 Leeds, LS10 2RJ  
 T: 0113 271 6060  
 F: 0113 271 3197  
 yorkshire@cfa-archaeology.co.uk  
 www.cfa-archaeology.co.uk

Title:	Fig. 2 - 3	Report: Y190/15	Drawn: GC	CKD: SW	Date: 11/05/15
Client:	Gordon Halton Homes				
Project:	Land at Woodfield House, Cullingworth, West Yorkshire				



Fig. 4 Shot of Plot 1 and 2 with concrete footing, looking south-east



Fig. 5 Shot of Plot 3 with concrete footings looking north-west



**CFA ARCHAEOLOGY LTD**  
 Offices C1 & C2  
 Clayton Business Centre  
 Midlands Road  
 Leeds, LS10 2RJ  
 T: 0113 271 6060  
 F: 0113 271 3197  
 yorkshire@cfa-archaeology.co.uk  
 www.cfa-archaeology.co.uk

Title:	Fig. 4 - 5	Report: Y190/15	Drawn: GC	CKD: SW	Date: 11/05/15
Client: Gordon Halton Homes					
Project: Land at Woodfield House, Cullingworth, West Yorkshire					

**WEST YORKSHIRE ARCHAEOLOGY ADVISORY SERVICE SUMMARY SHEET  
ARCHAEOLOGICAL FIELDWORK IN WEST YORKSHIRE**

<b>Site name/ Address:</b> Land at Woodfield House, Cullingworth	
<b>Township:</b> Cullingworth	<b>District:</b> Bradford
<b>National Grid Reference:</b> SE 07101 37150	
<b>Contractor:</b> CFA Archaeology Ltd	
<b>Date of Work:</b> May 2015	
<b>Title of Report:</b> Land at Woodfield House, Cullingworth, Archaeological Watching brief	
<b>Date of Report:</b> 16 June 2015	
<b>SUMMARY OF FIELDWORK RESULTS</b>  An archaeological Watching brief was undertaken by CFA Archaeology Ltd on land at Woodfield House, Cullingworth, West Yorkshire during May 2015. The excavation of foundation footings for three new houses with associated garages was monitored. No archaeological remains recorded, and there were no finds recovered.	
<b>Author of summary:</b> Jamie Walker	<b>Date of summary:</b> 16 June 2015