





Reproduced from the 1:25,000 scale map by permission of Ordnance Survey® on behalf of The Controller of Her Majesty's Stationary Office, © Crown copyright 1997. All rights reserved. Licence AL100013825

PROJECT		STONE HOUSE, DENT	
TITLE			
GENERAL LOCATION			
SCALE	NTS	DATE	DEC 2007
EDAS		FIGURE	1

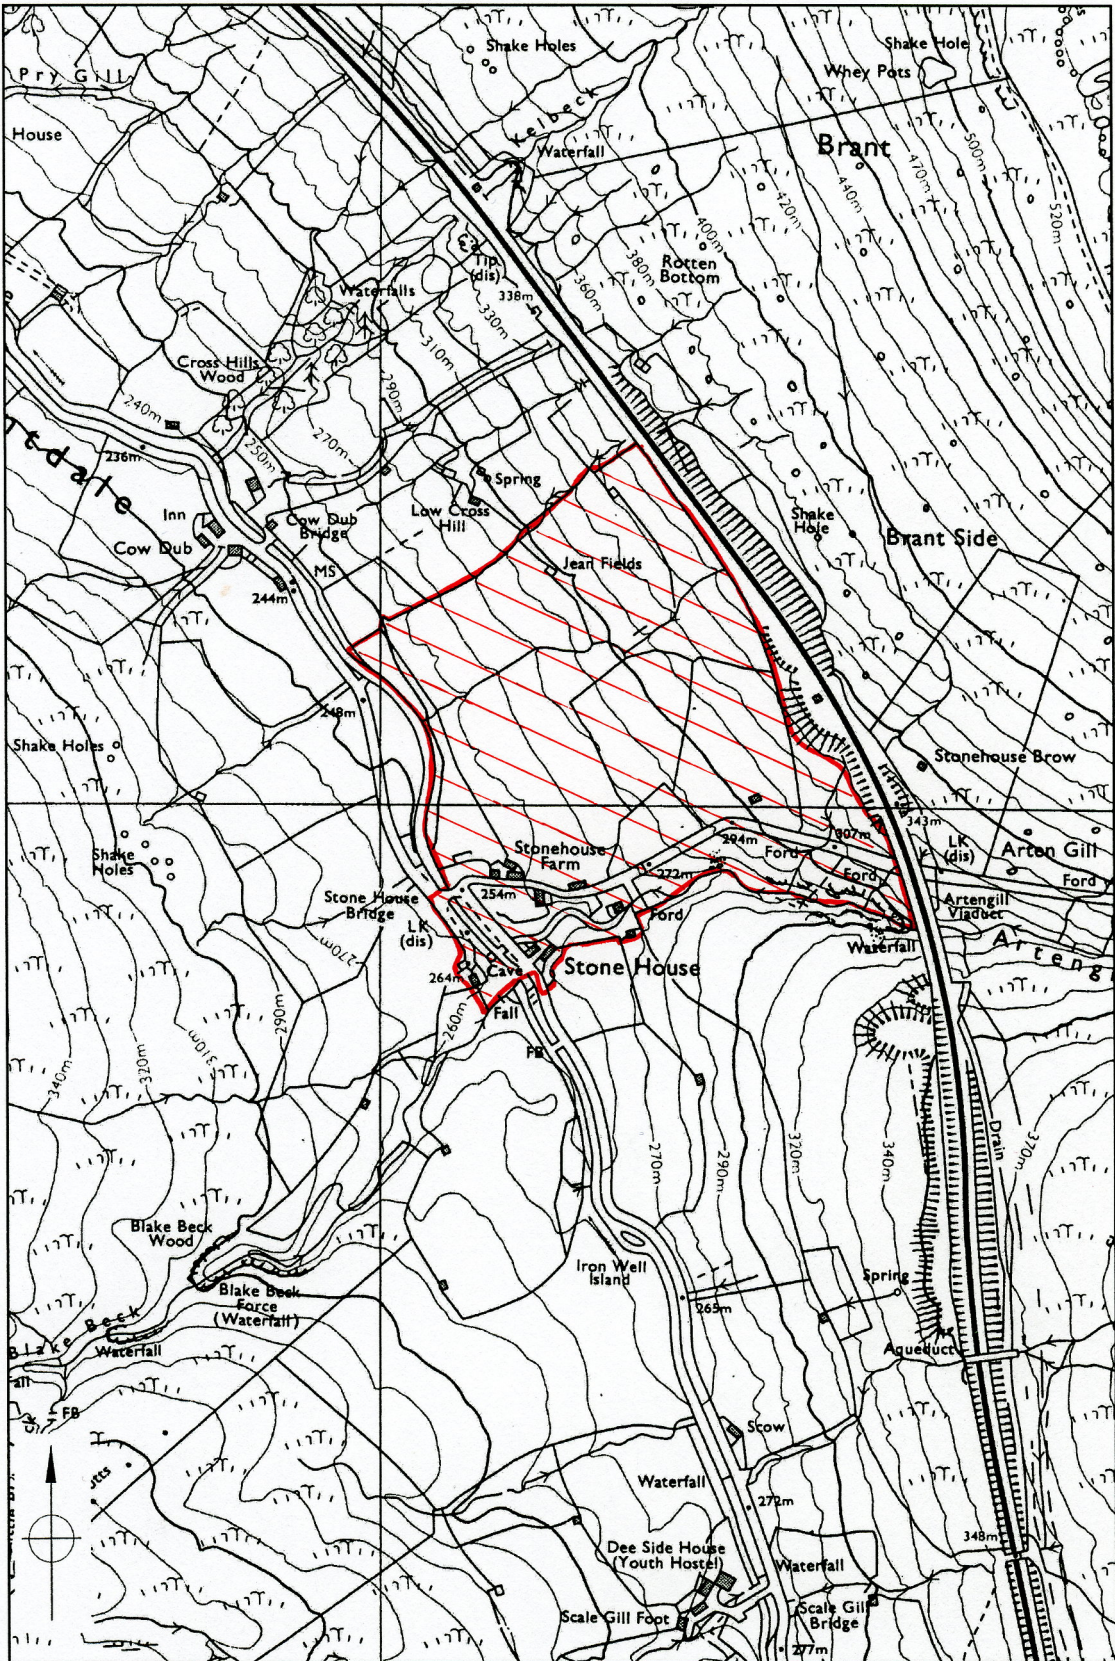


Reproduced from the 1:10,000 scale map by permission of Ordnance Survey® on behalf of The Controller of Her Majesty's Stationary Office, © Crown copyright 1980. All rights reserved. Licence AL100013825

PROJECT		STONE HOUSE, DENT	
TITLE		MAIN AREA OF SURVEY	
SCALE	DATE	AS SHOWN	DEC 2007
EDAS		FIGURE	2

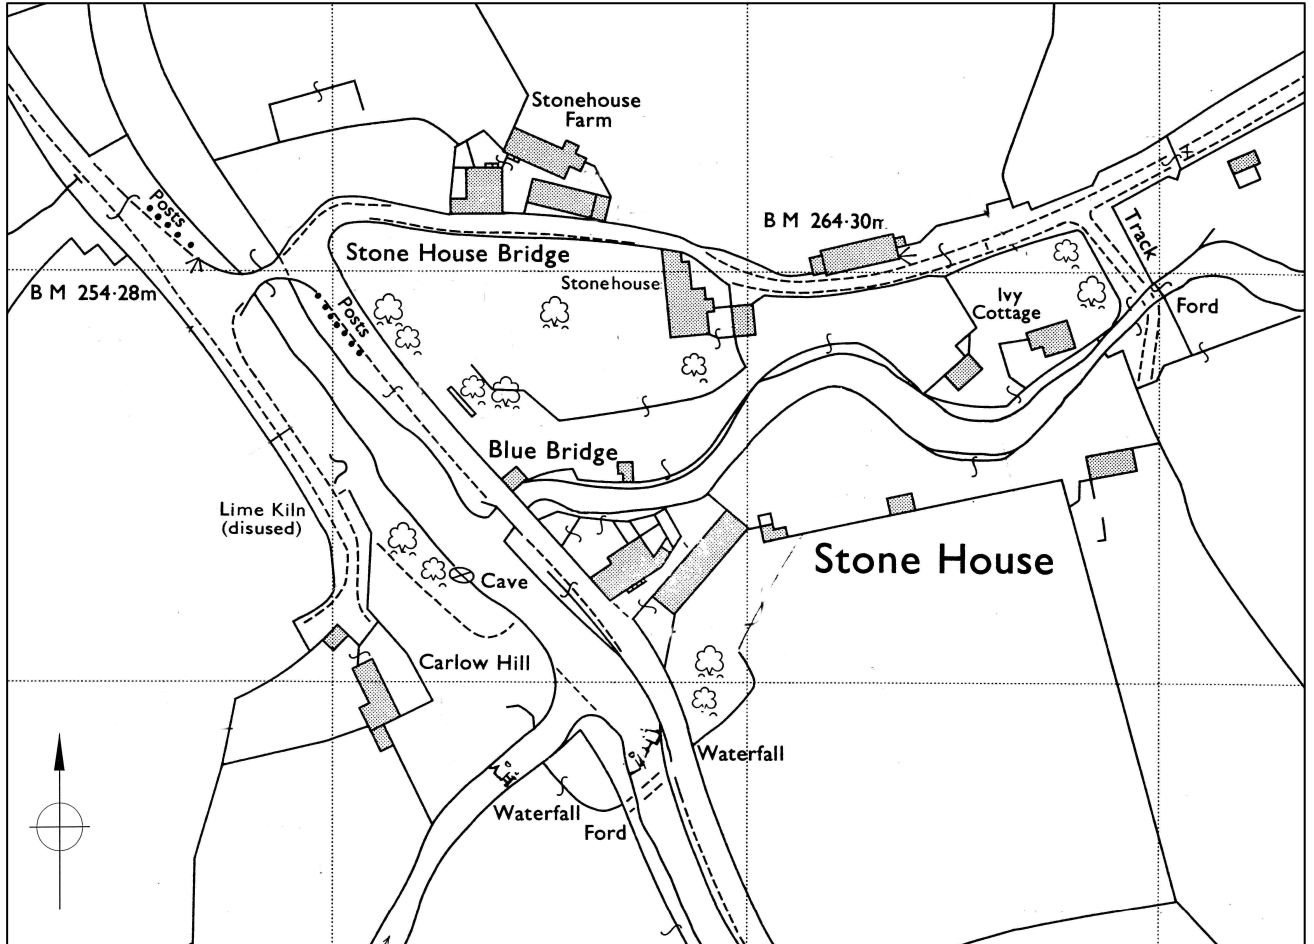


Reproduced from the 1:2,500 scale map by permission of Ordnance Survey® on behalf of The Controller of Her Majesty's Stationary Office. © Crown copyright 1980. All rights reserved. Licence AL100013825

PROJECT		STONE HOUSE, DENT	
TITLE		STONE HOUSE HAMLET	
SCALE	AS SHOWN	DATE	DEC 2007
EDAS		FIGURE	3

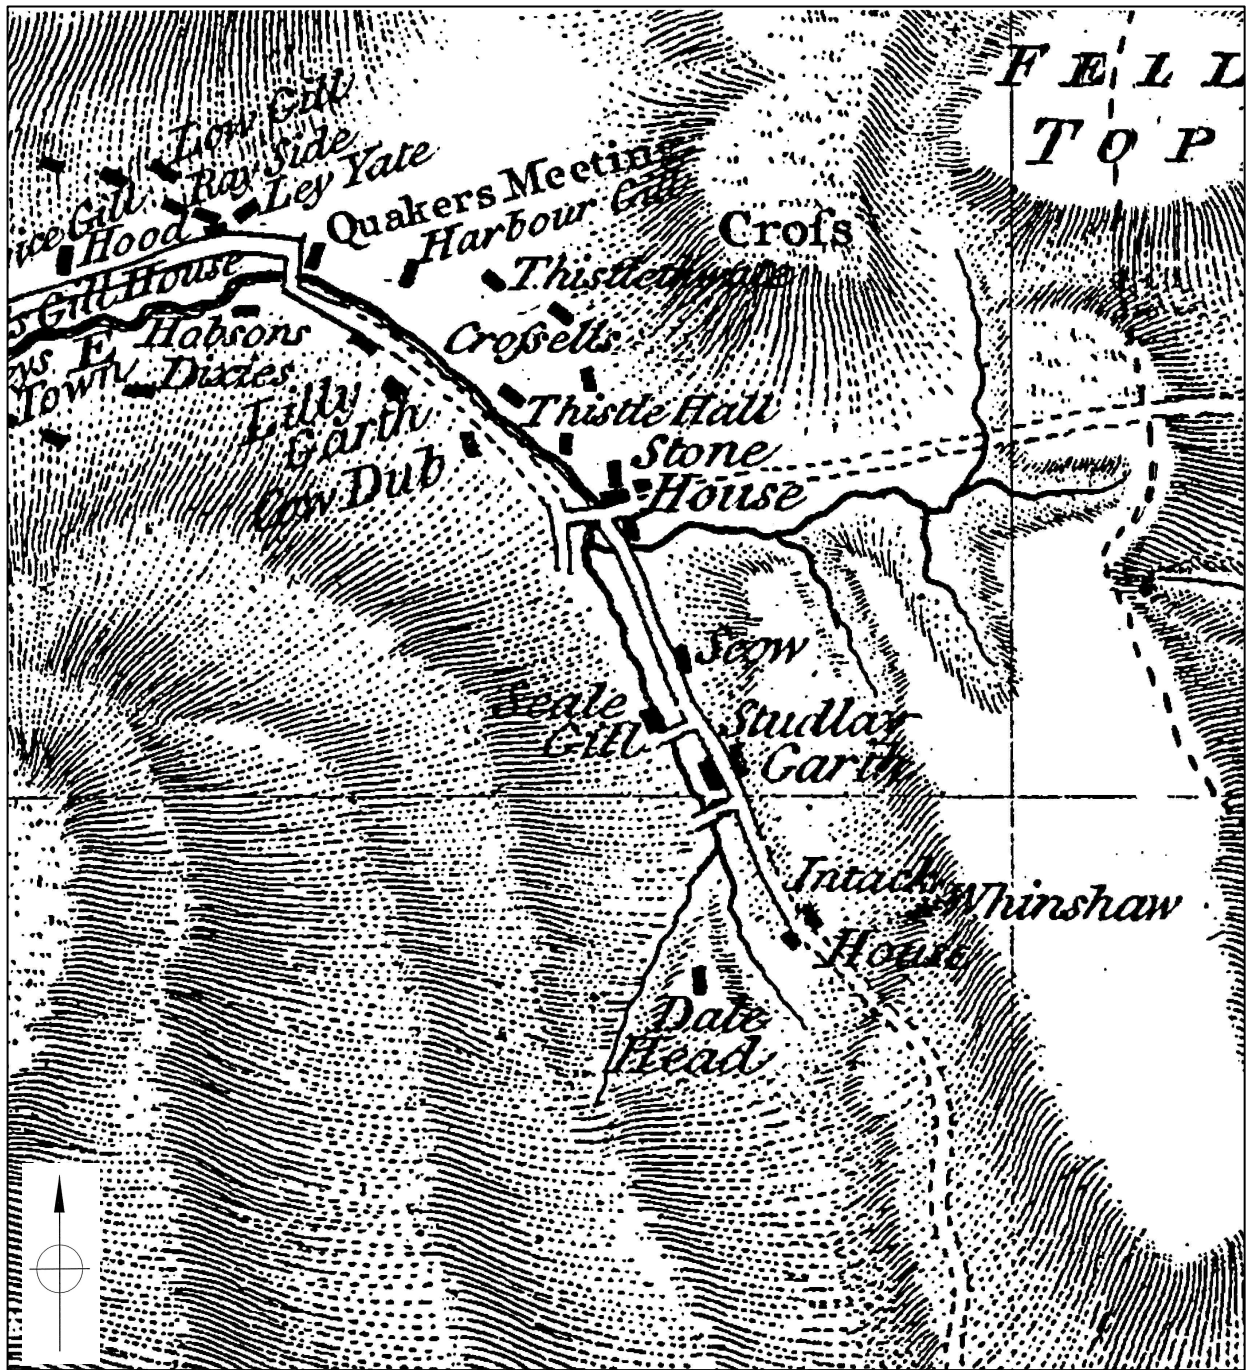


Source: Jefferys' 1771 map of Yorkshire, plate 6.

PROJECT		STONE HOUSE, DENT	
TITLE		SECTION OF JEFFERYS' 1771 MAP	
SCALE	NTS	DATE	DEC 2007
EDAS		FIGURE	4

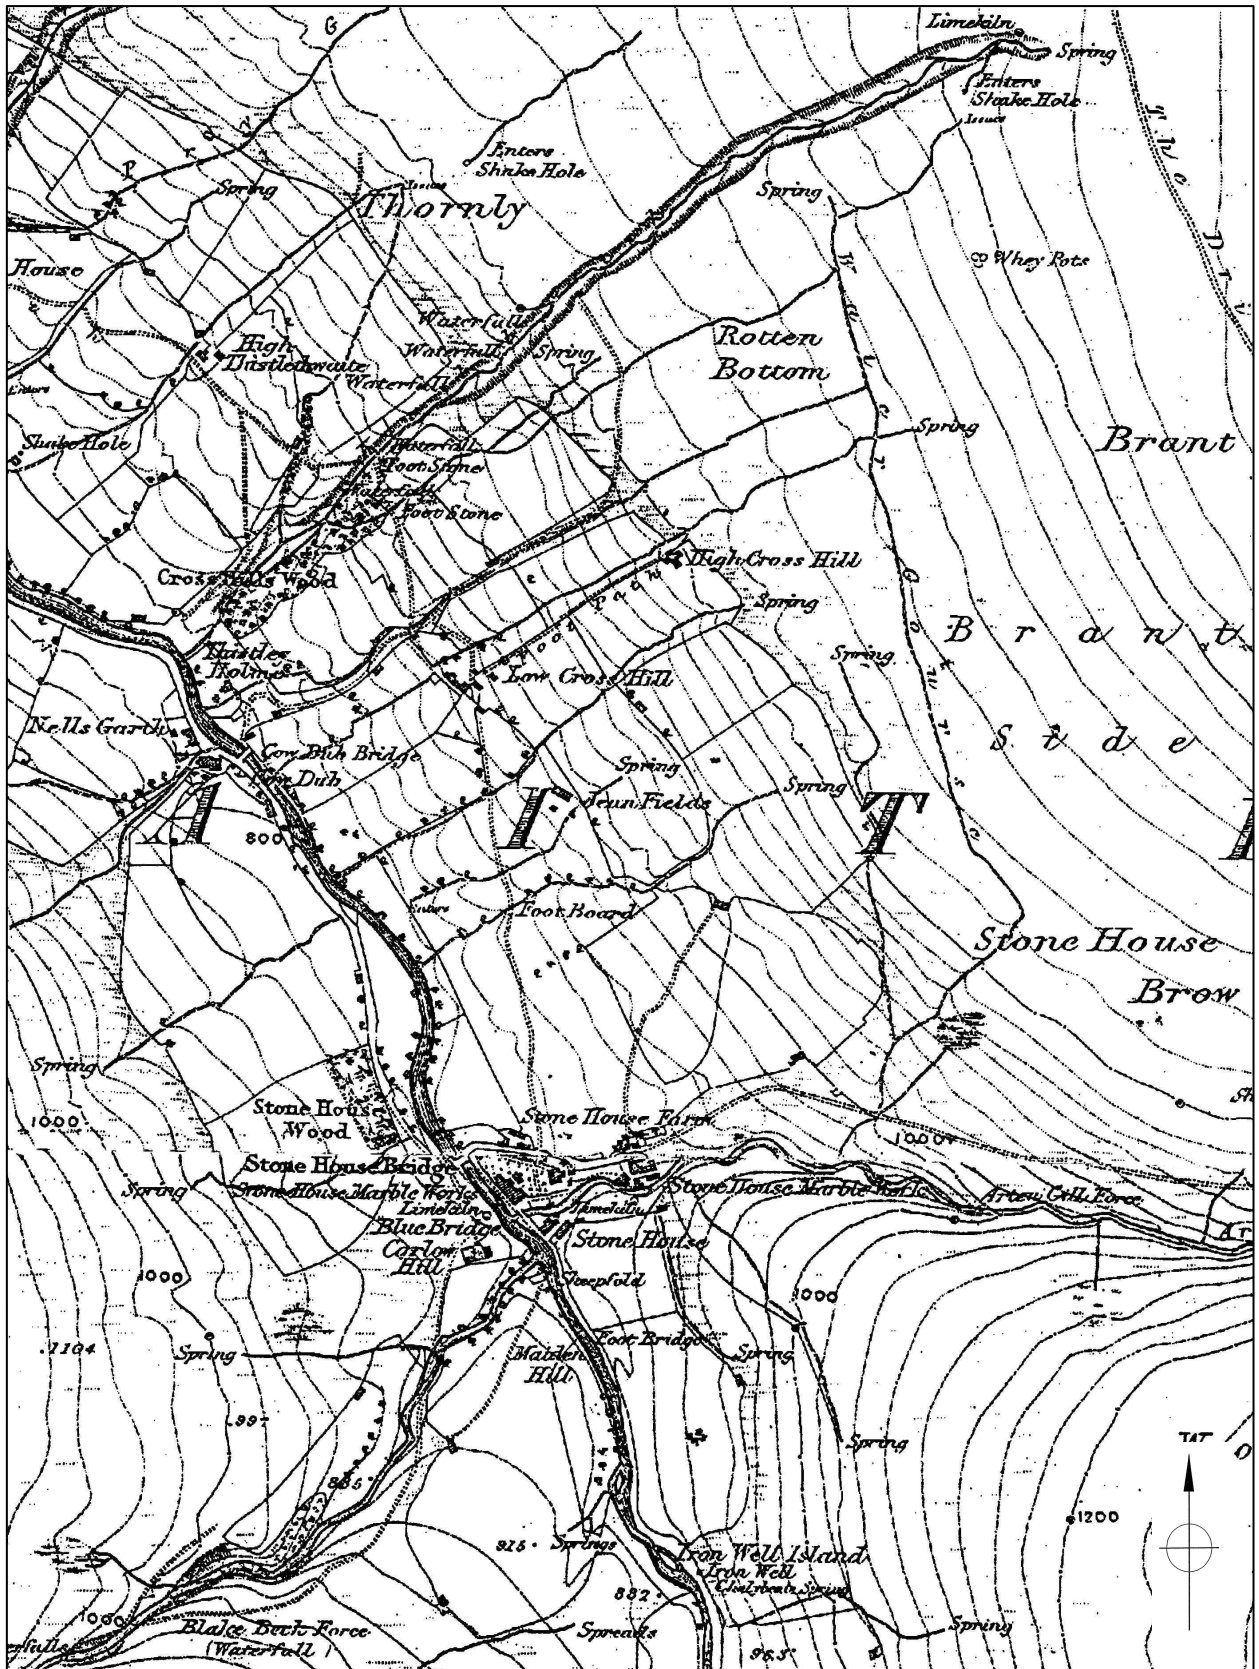


Source: Ordnance Survey 1852/1853 6" maps (sheets 64 & 80).

PROJECT		STONE HOUSE, DENT	
TITLE		ORDNANCE SURVEY 1852/53 MAPS	
SCALE	NTS	DATE	DEC 2007
EDAS		FIGURE	5

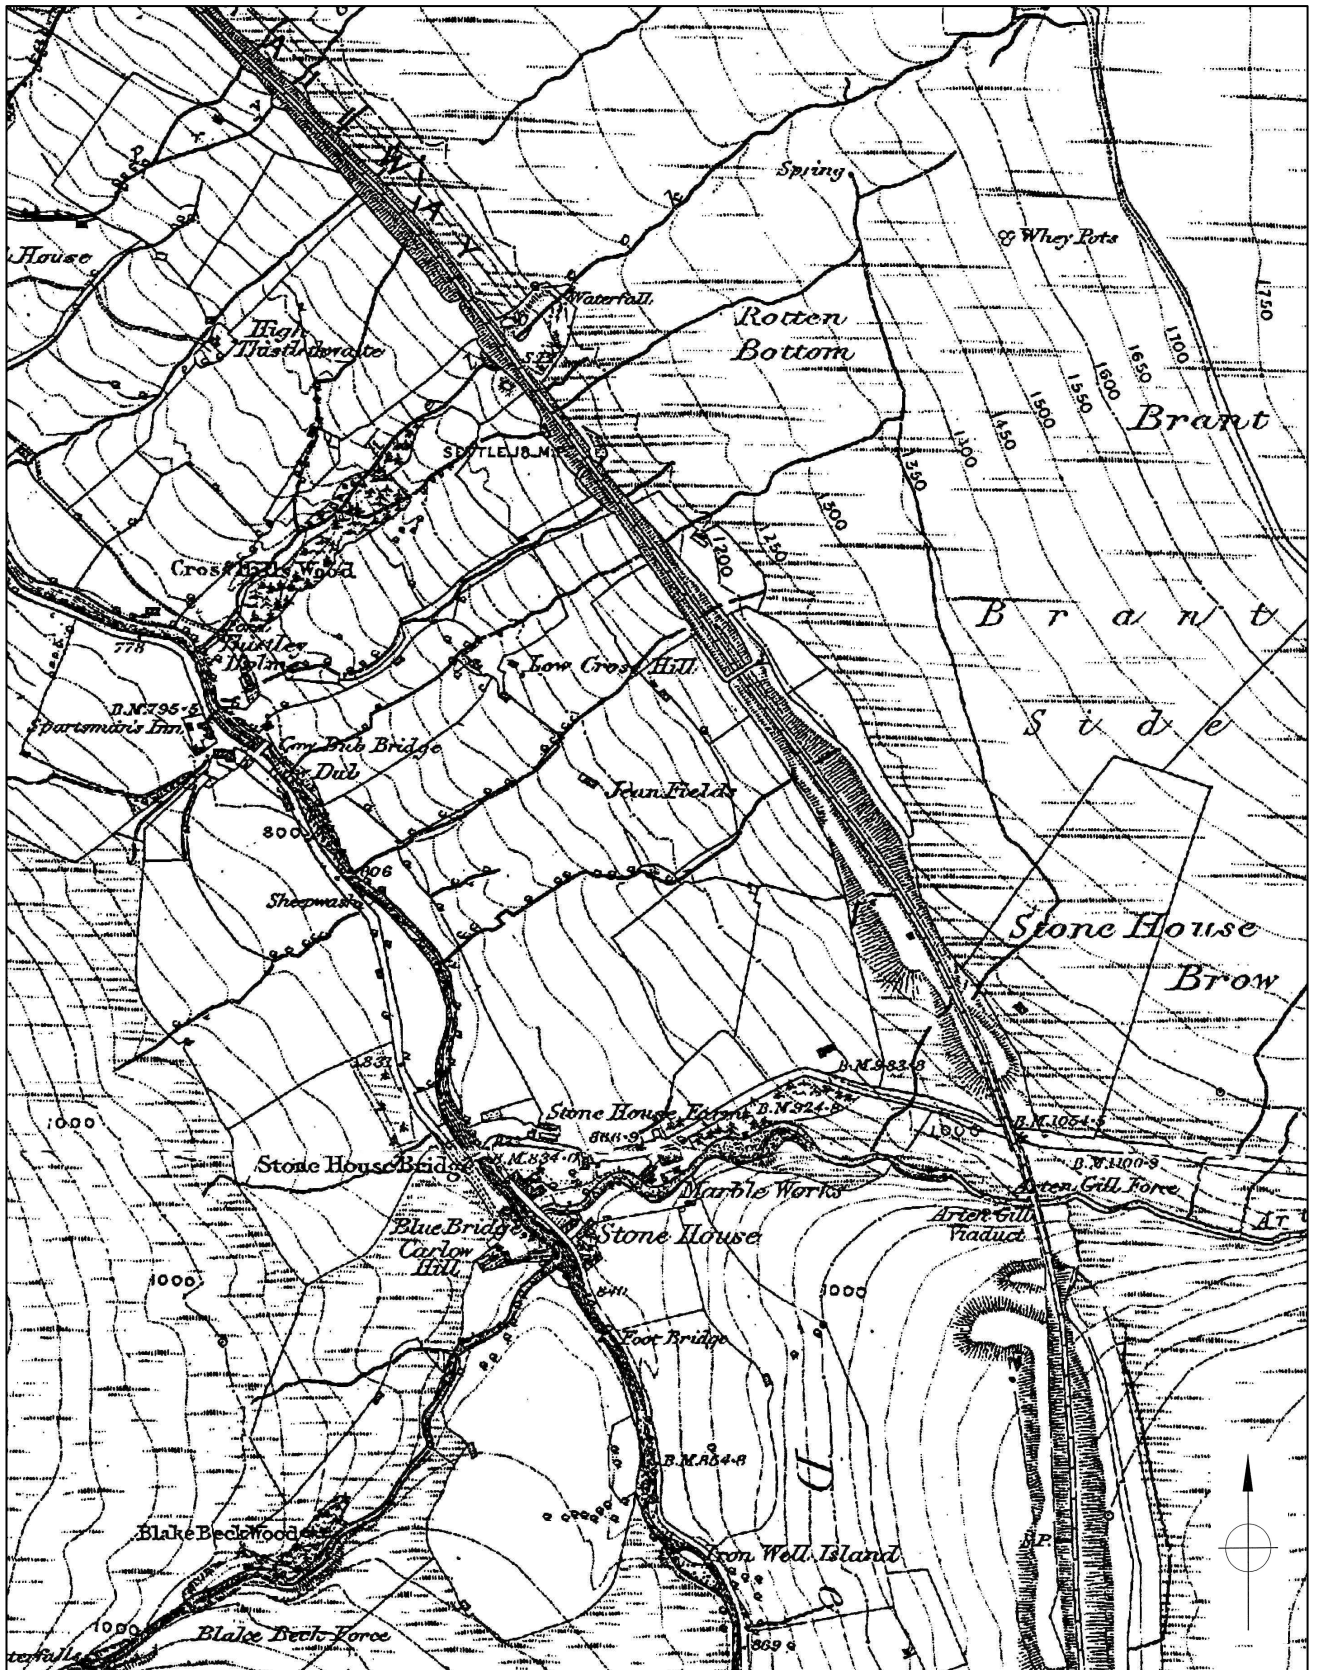


Source: Ordnance Survey 1896 6" maps
(sheets 64 & 80).

PROJECT		STONE HOUSE, DENT	
TITLE		ORDNANCE SURVEY 1896 MAPS	
SCALE	NTS	DATE	DEC 2007
EDAS		FIGURE	6

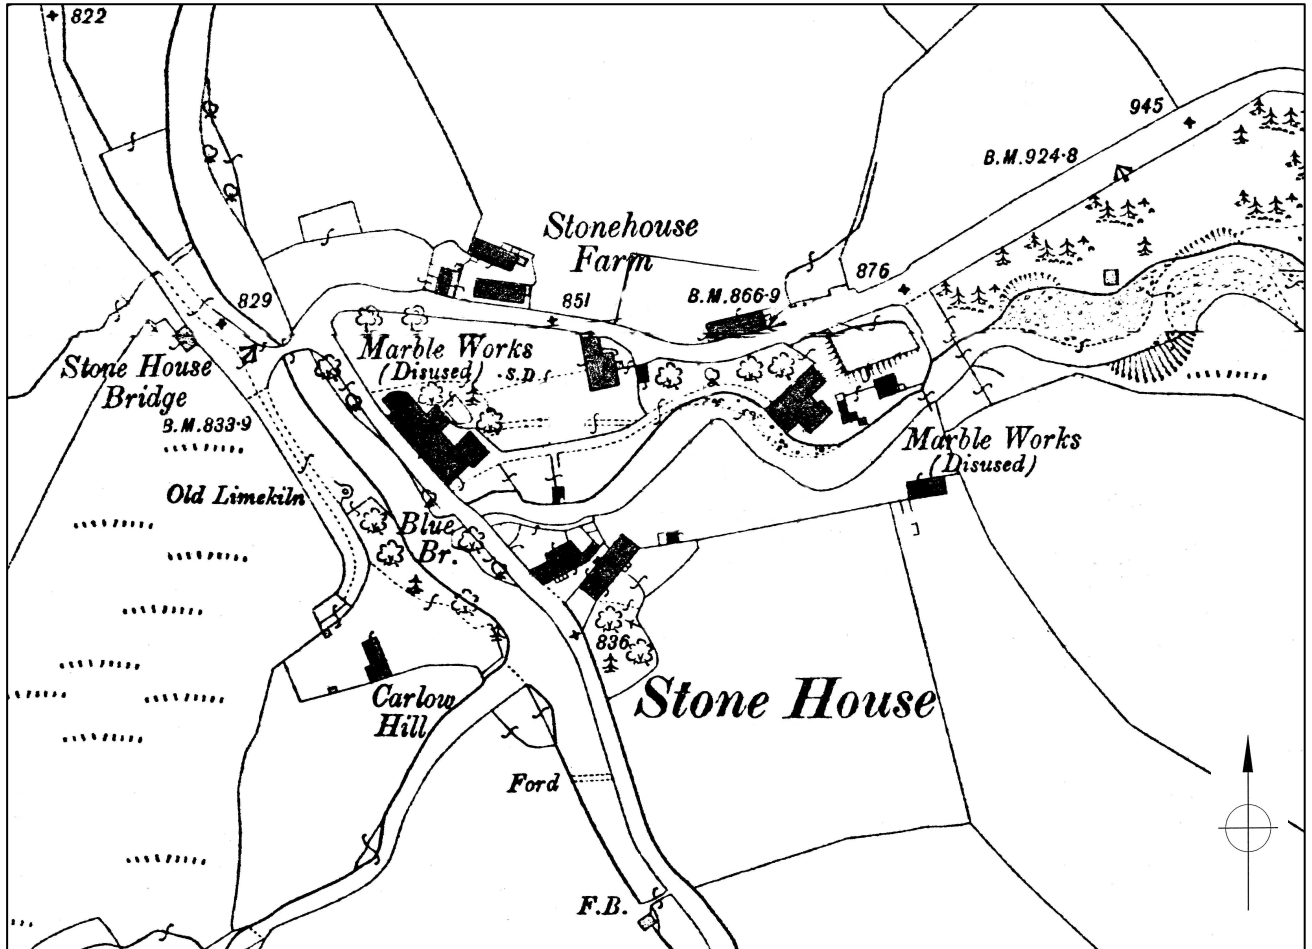


Source: Ordnance Survey 1909 25" maps
(sheets 64/16 & 80/4).

PROJECT		STONE HOUSE, DENT	
TITLE		ORDNANCE SURVEY 1909 MAP	
SCALE	AS SHOWN	DATE	DEC 2007
EDAS		FIGURE	7

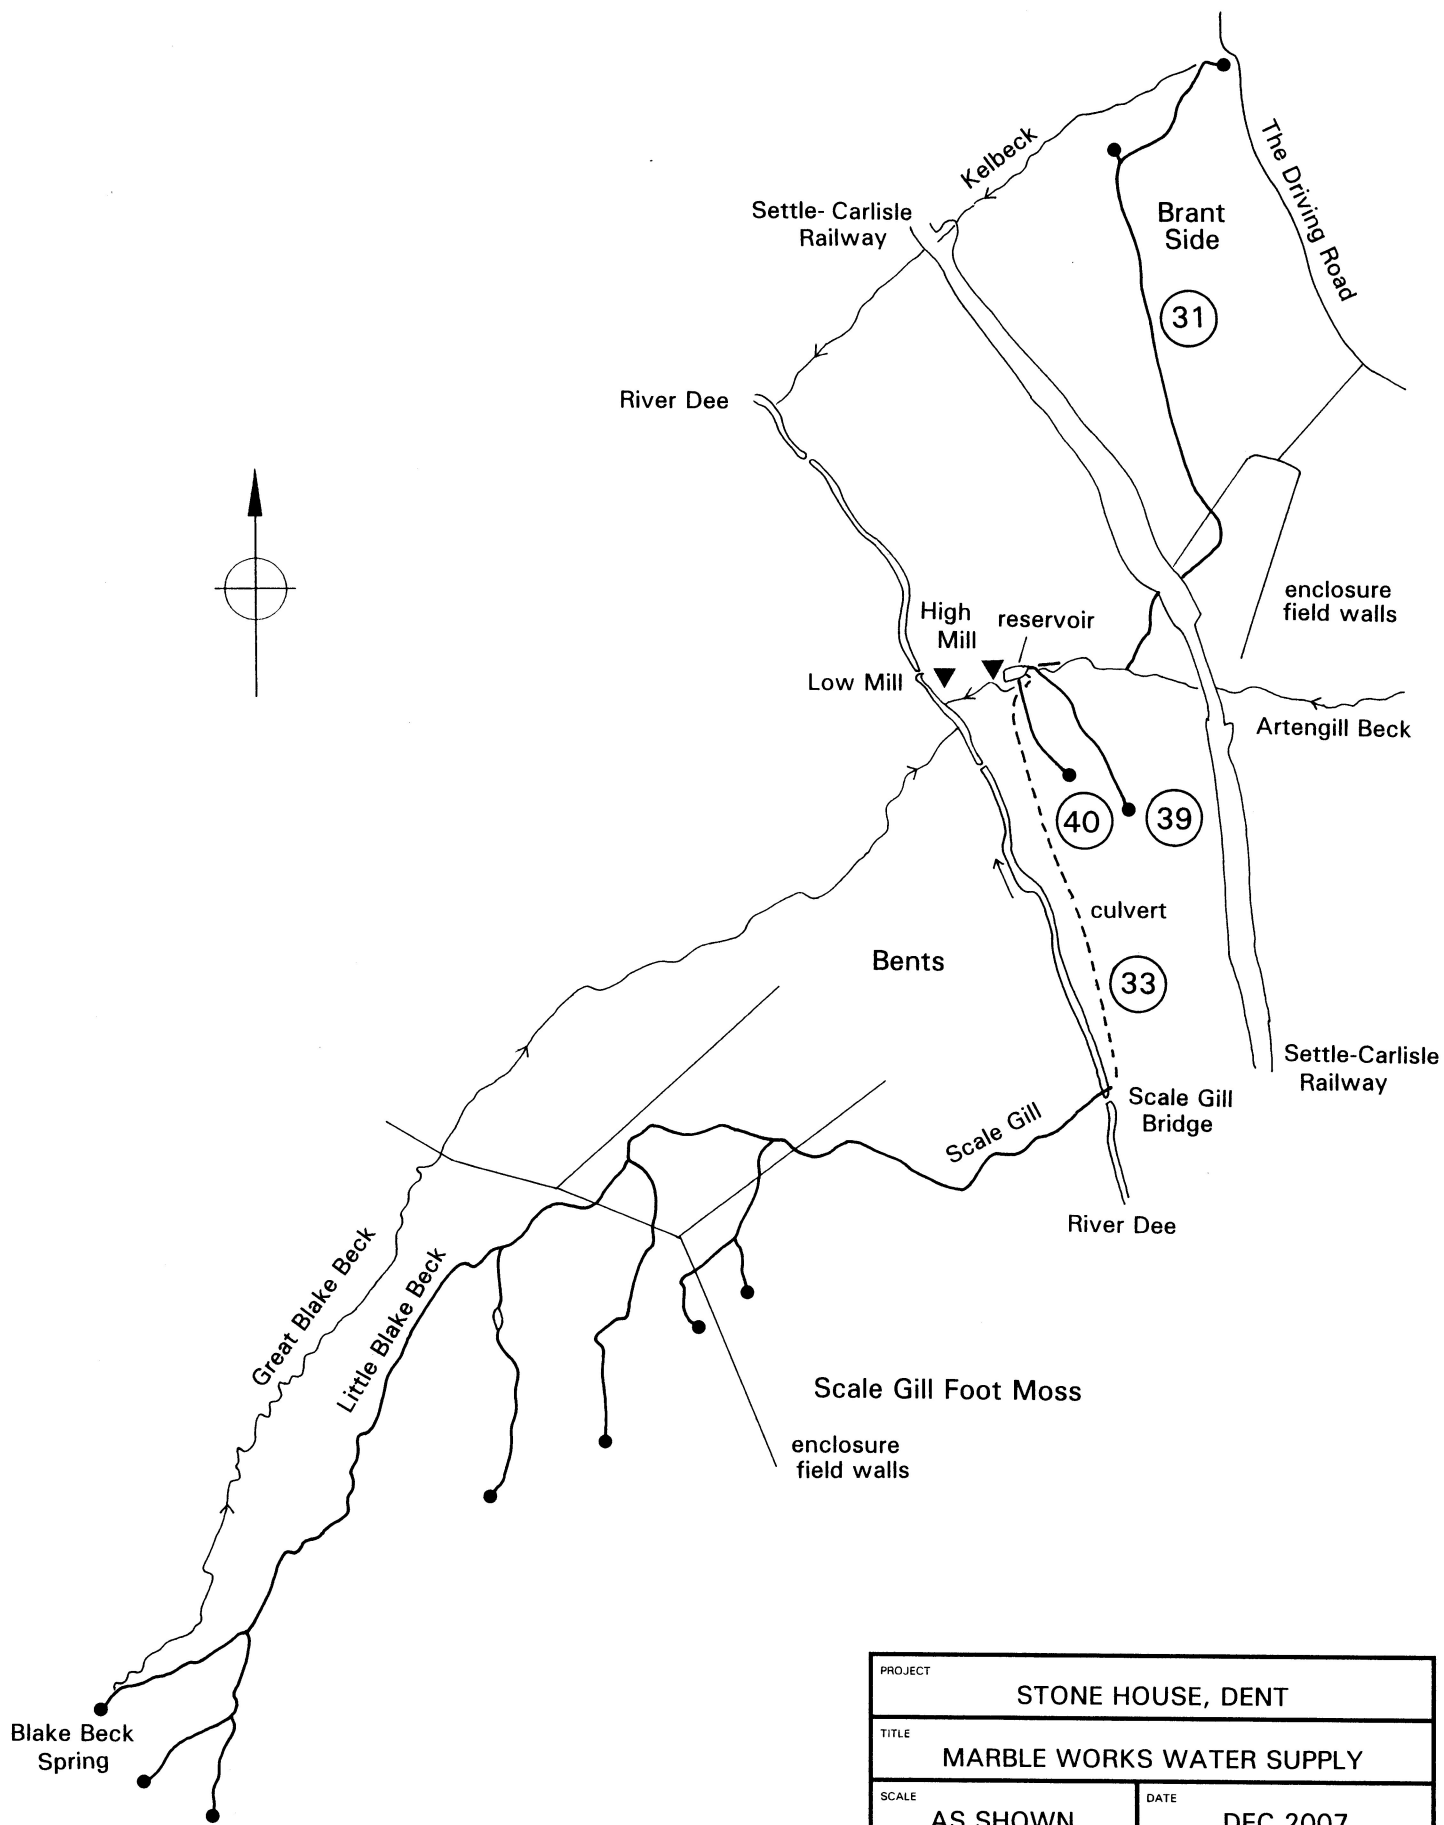

PROJECT		STONE HOUSE, DENT	
TITLE		MARBLE WORKS WATER SUPPLY	
SCALE	AS SHOWN	DATE	DEC 2007
EDAS		FIGURE	8


PROJECT	STONE HOUSE, DENT		
TITLE	SITES IN STONE HOUSE HAMLET		
SCALE	AS SHOWN	DATE	DEC 2007
	EDAS	FIGURE	9

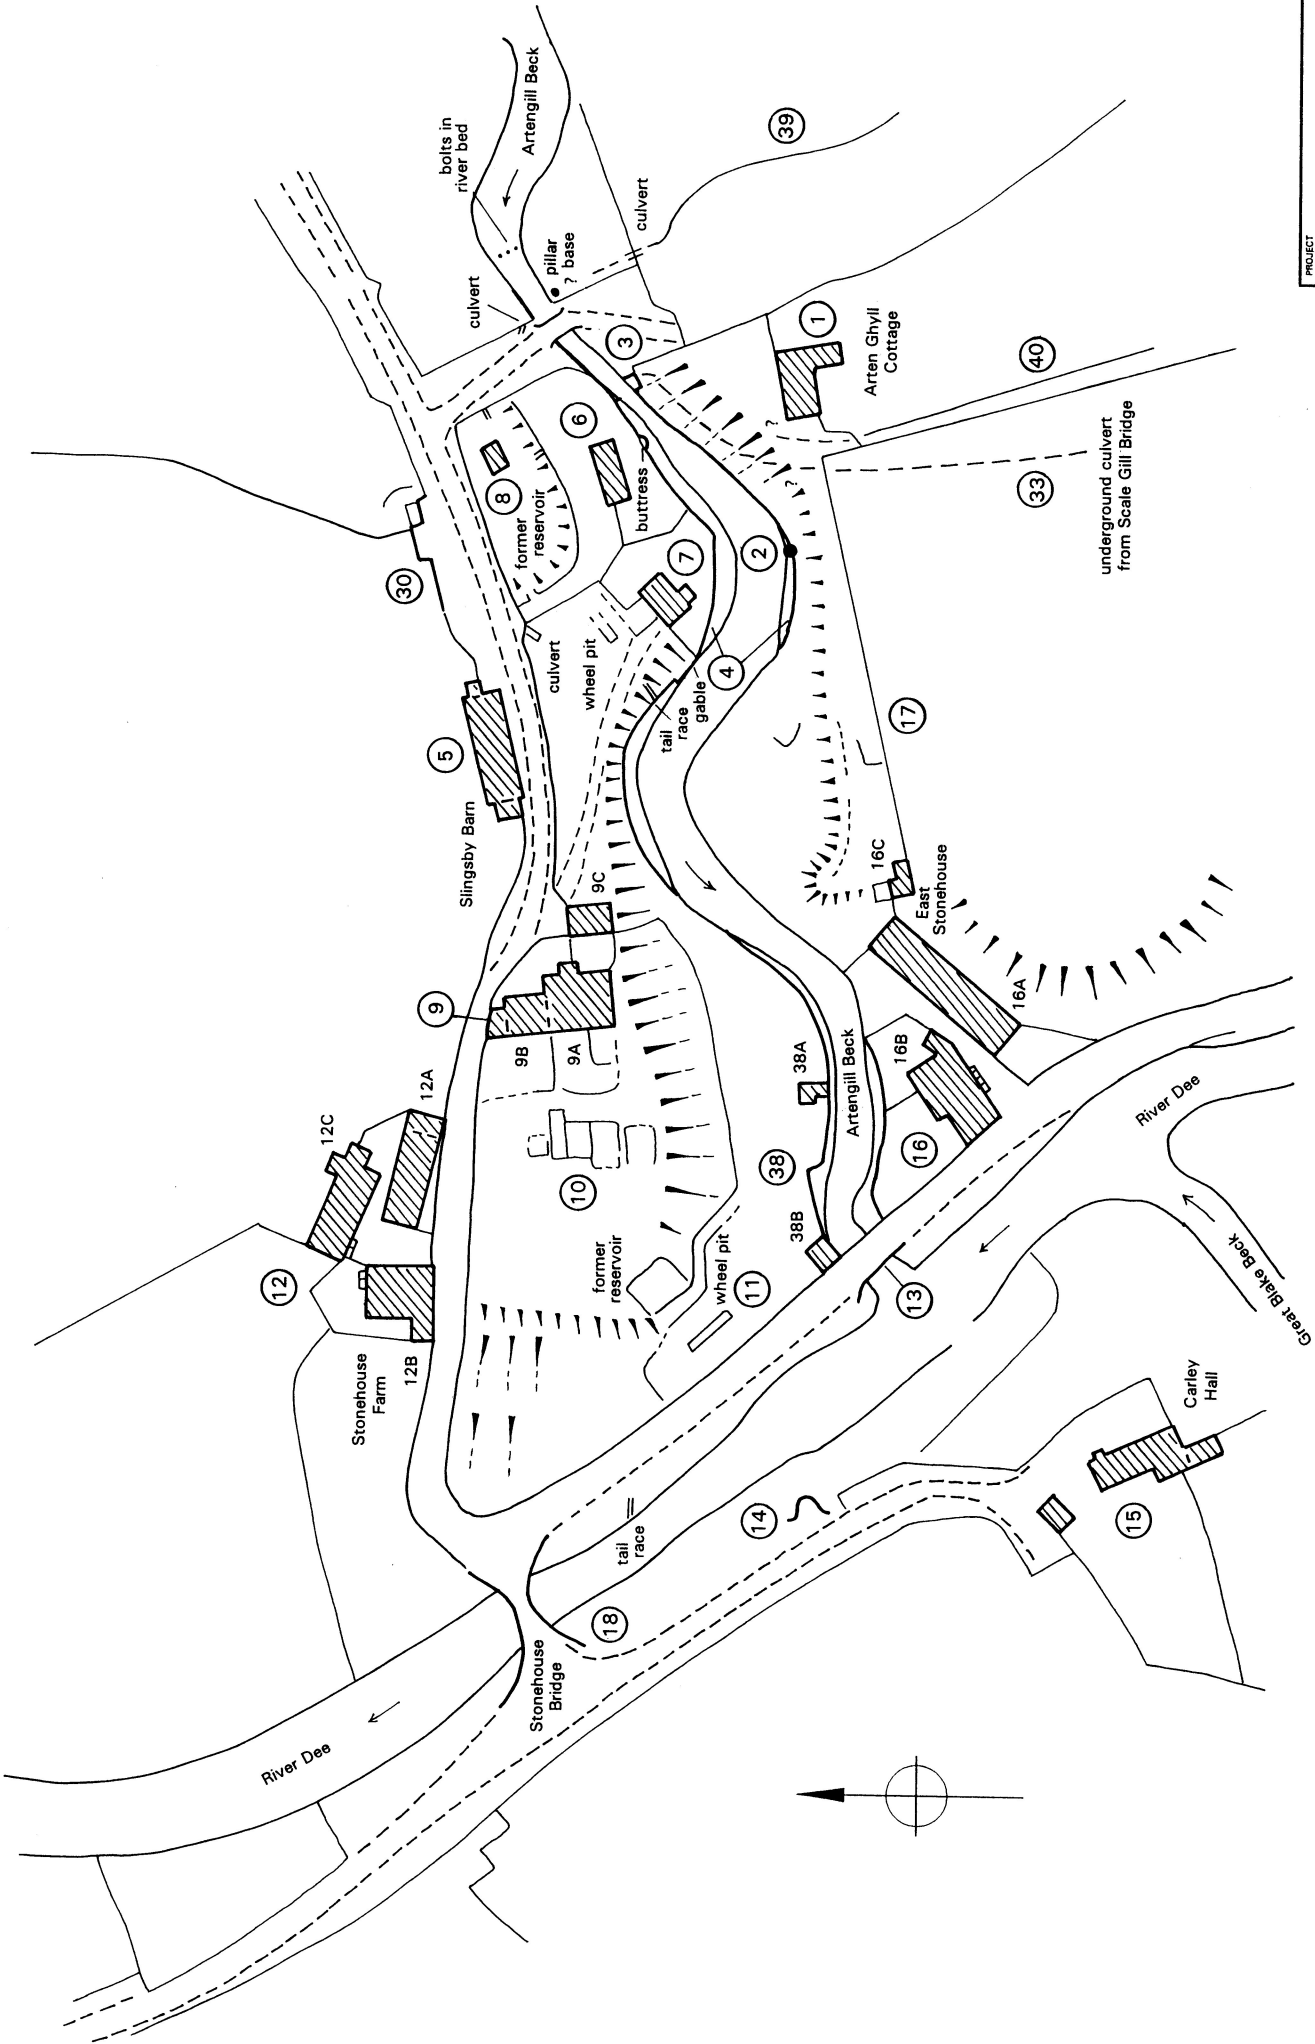

30 Identified Sites


See detailed plans for Sites 11, 12a and 16

PROJECT	STONE HOUSE, DENT		
TITLE	LOW MILL WHEELPIT (SITE 11)		
SCALE	AS SHOWN	DATE	DEC 2007
	EDAS	FIGURE	10

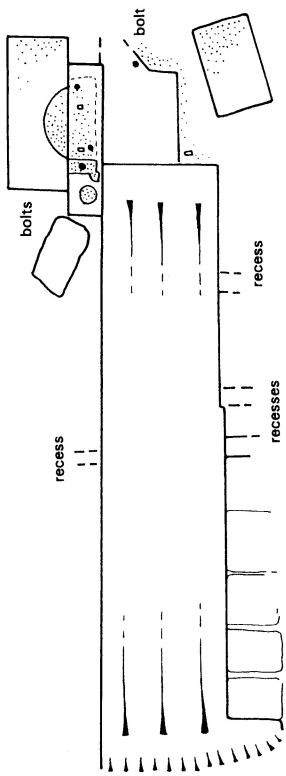

0 3m

Detail of wheelpit

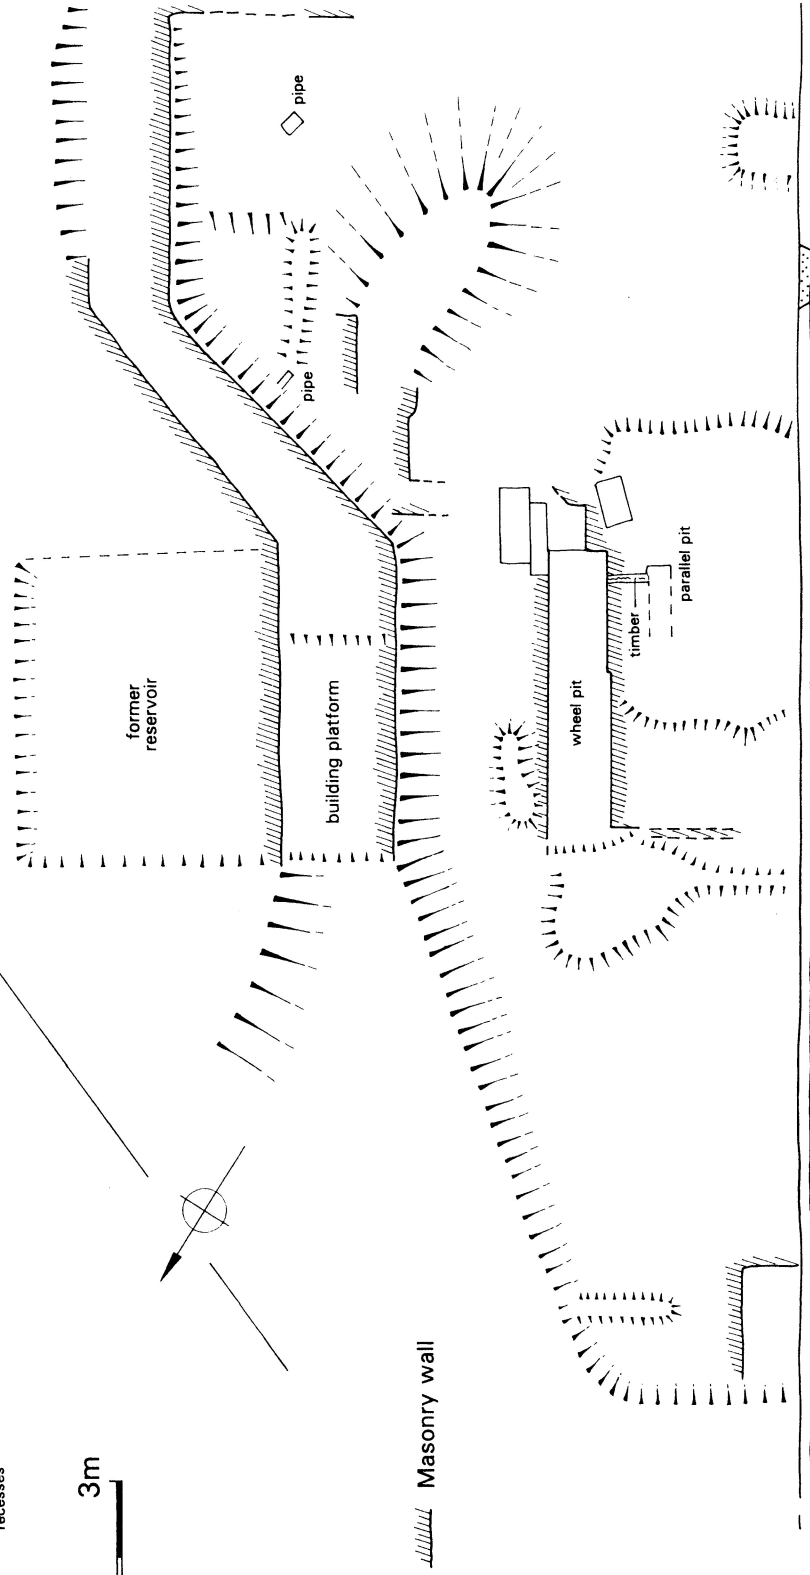

roadside wall


blocked window?

0 10m

Overall site plan


PROJECT		STONE HOUSE, DENT	
TITLE		STONEHOUSE FARM (SITE 12)	
SCALE	AS SHOWN	DATE	DEC 2007
EDAS		FIGURE	11

Farmhouse (Site 12A)

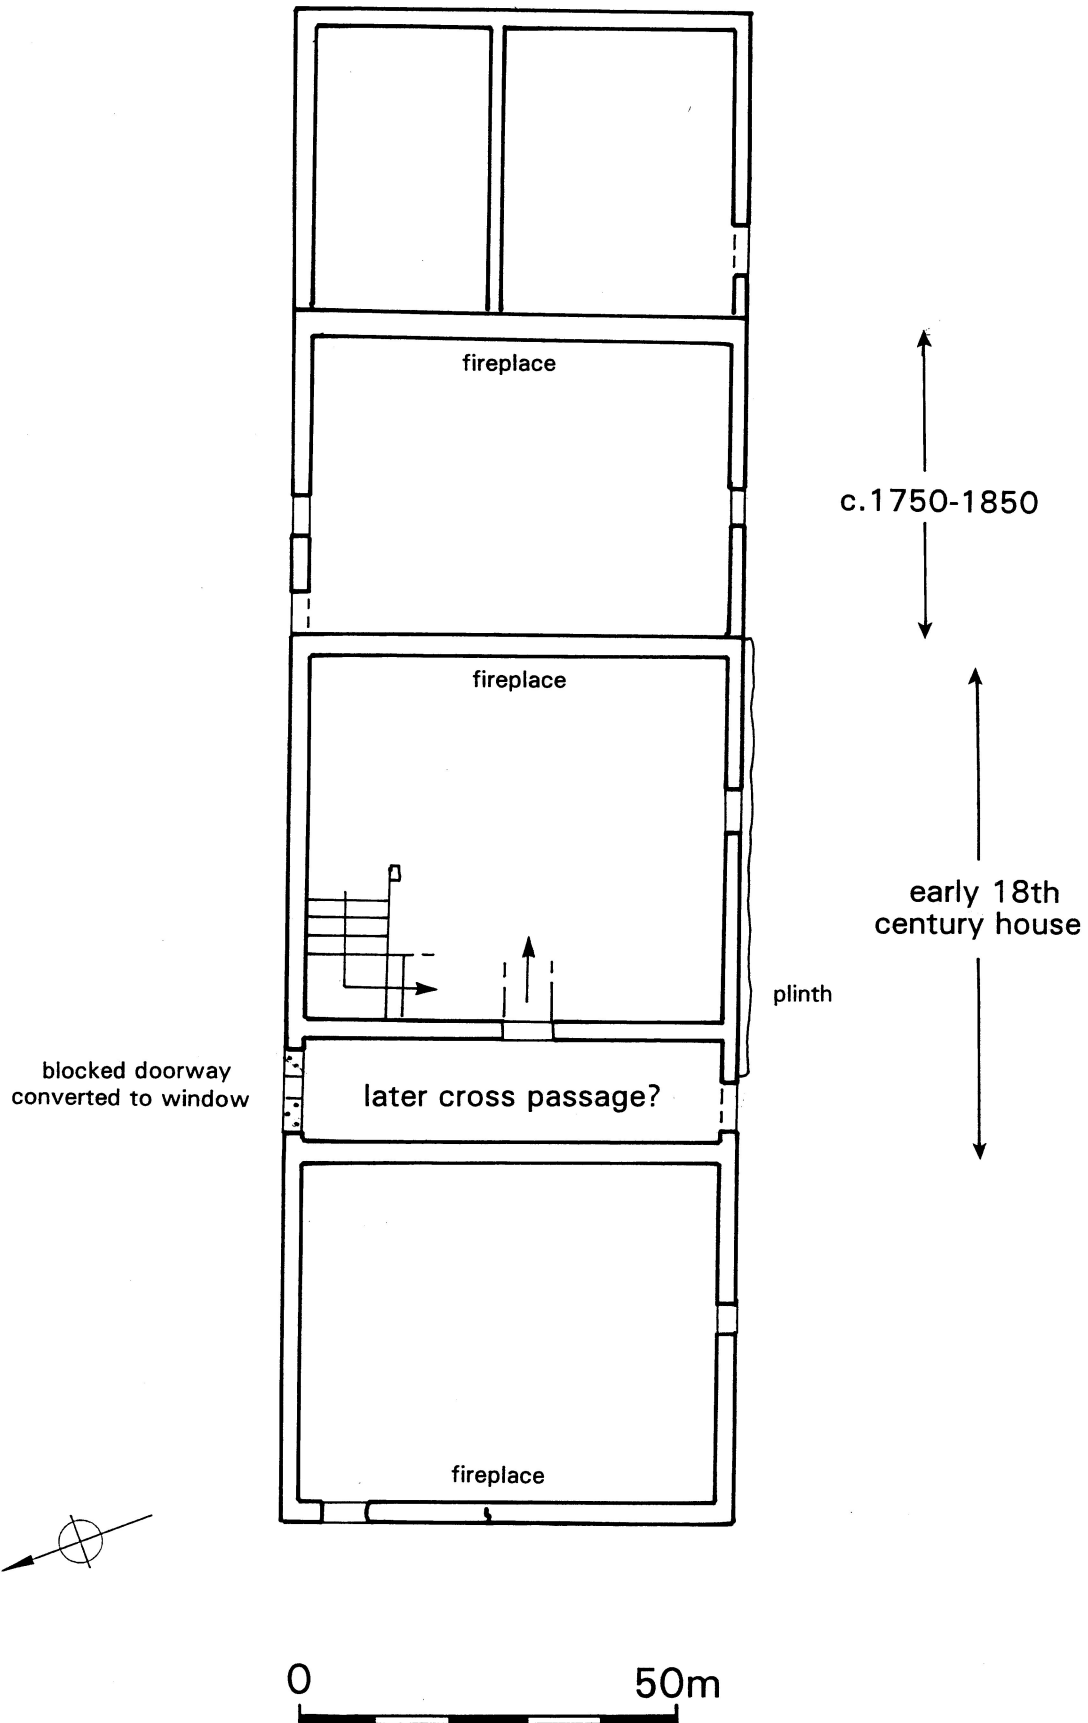


PROJECT	STONE HOUSE, DENT		
TITLE	EASY STONEHOUSE (SITE 16)		
SCALE	AS SHOWN	DATE	DEC 2007
	EDAS	FIGURE	12

Farm buildings (Site 16B)

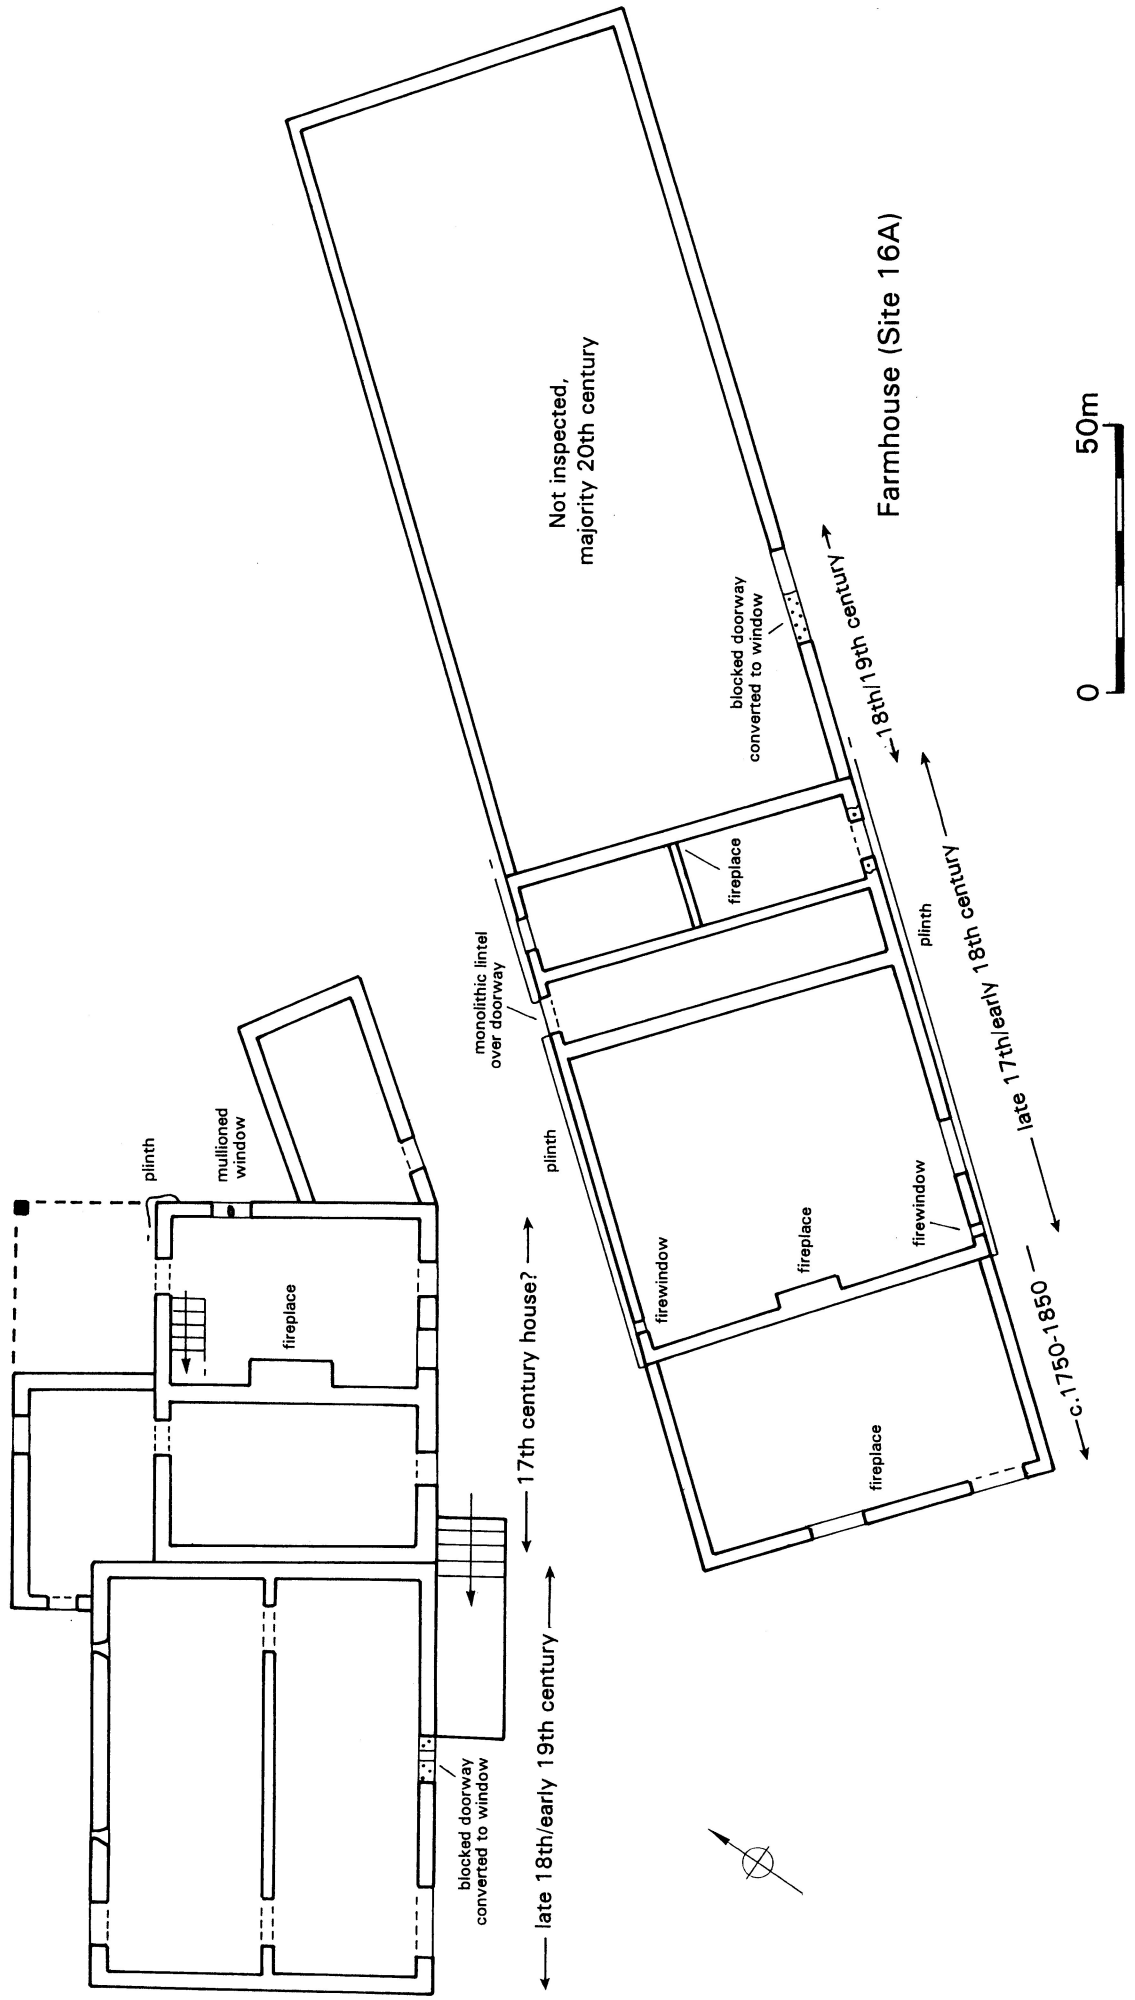

PROJECT	STONE HOUSE, DENT		
TITLE	SITES IN SURVEY AREA		
SCALE	AS SHOWN	DATE	DEC 2007
	EDAS	FIGURE	13

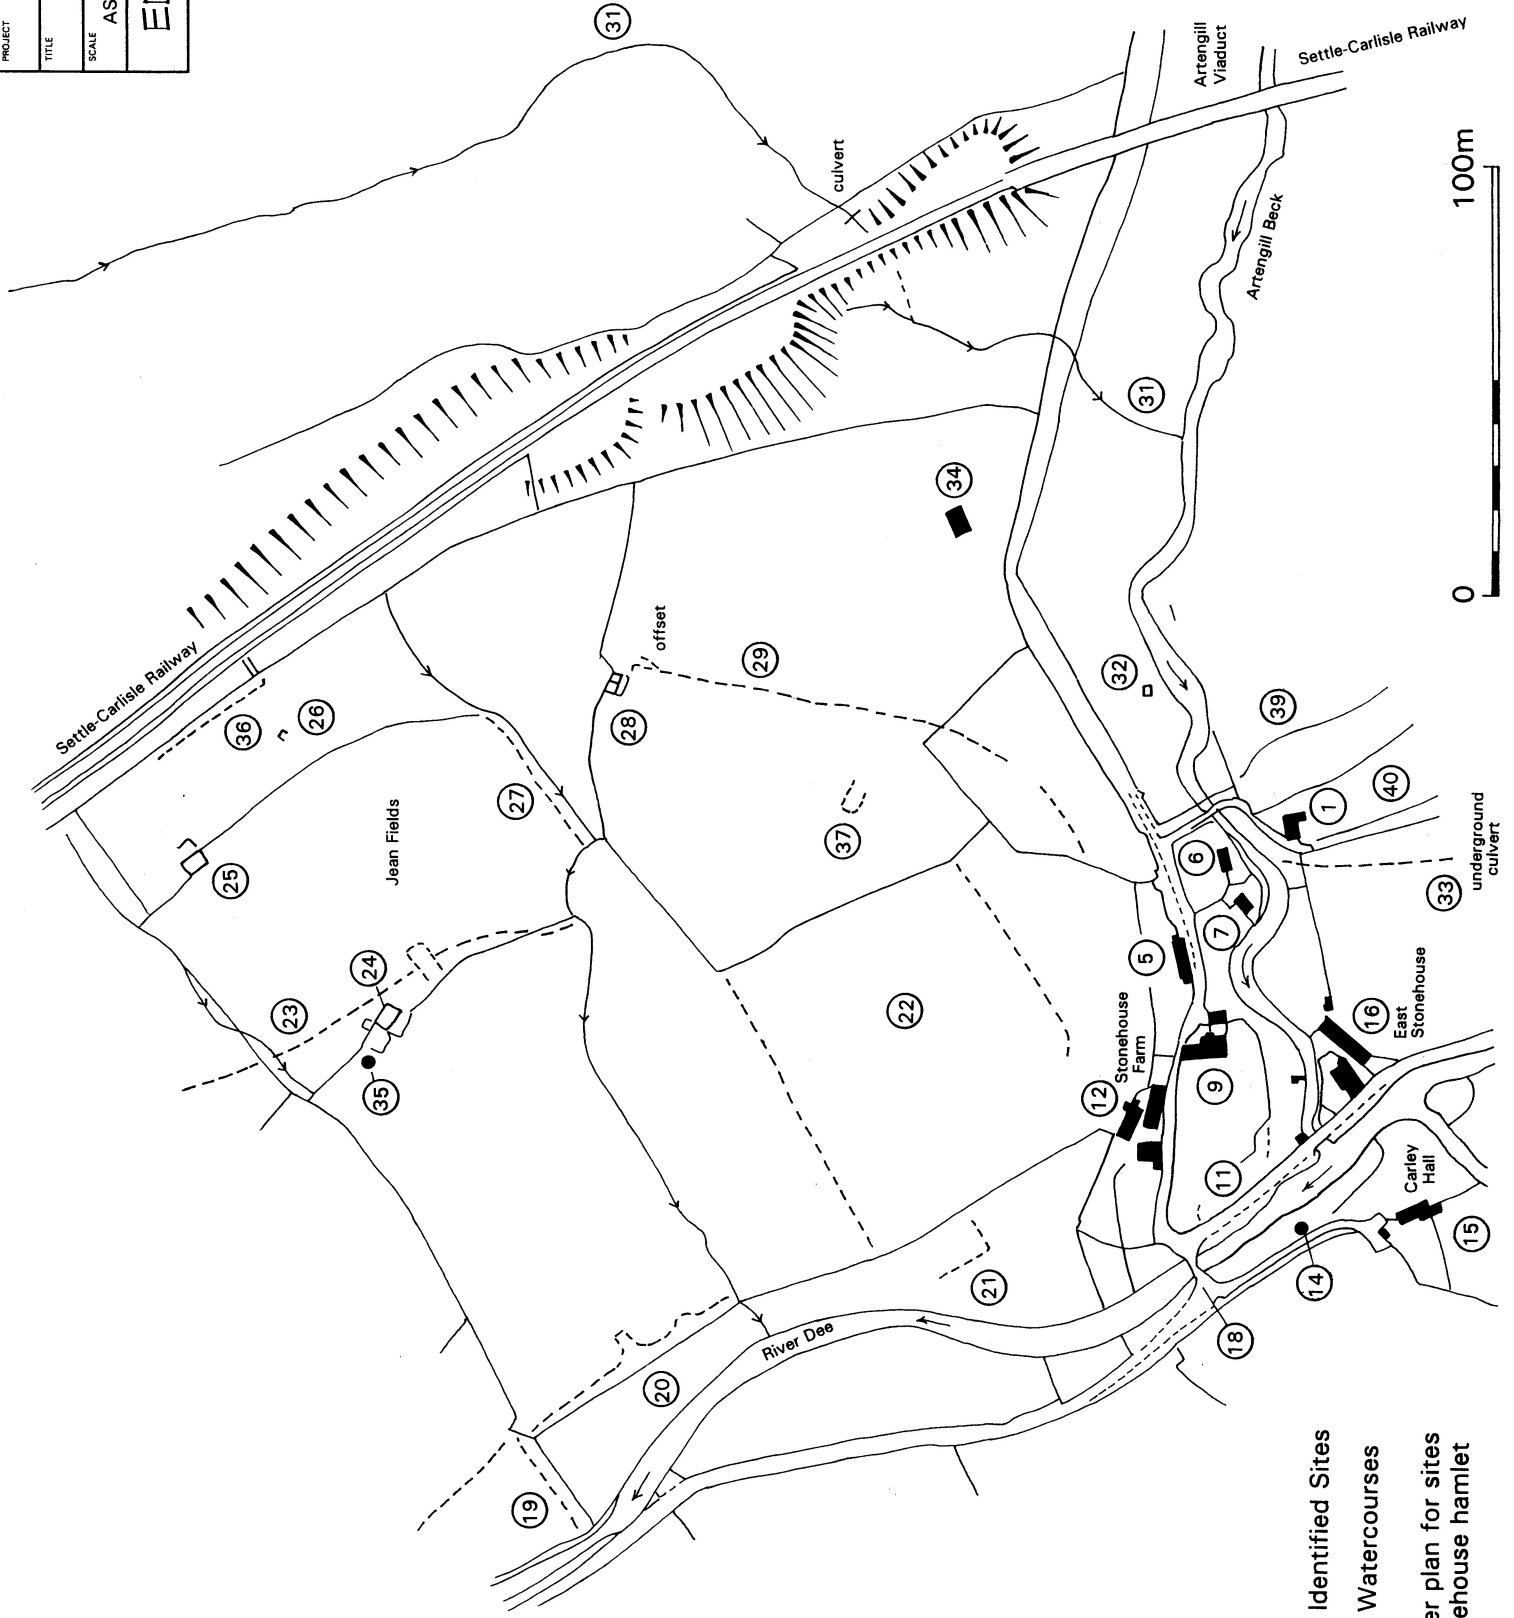


 Identified Sites
 Watercourses

See larger plan for sites in Stonehouse hamlet