


Reproduced from the 1:25,000 scale map by permission of Ordnance Survey® on behalf of The Controller of Her Majesty's Stationery Office, © Crown copyright 2000. All rights reserved. Licence AL100013825


PROJECT	
MANOR FARM, HOOTON LEVITT	
TITLE	
GENERAL LOCATION	
SCALE	DATE
NTS	DEC 2008
EDAS	FIGURE
	1

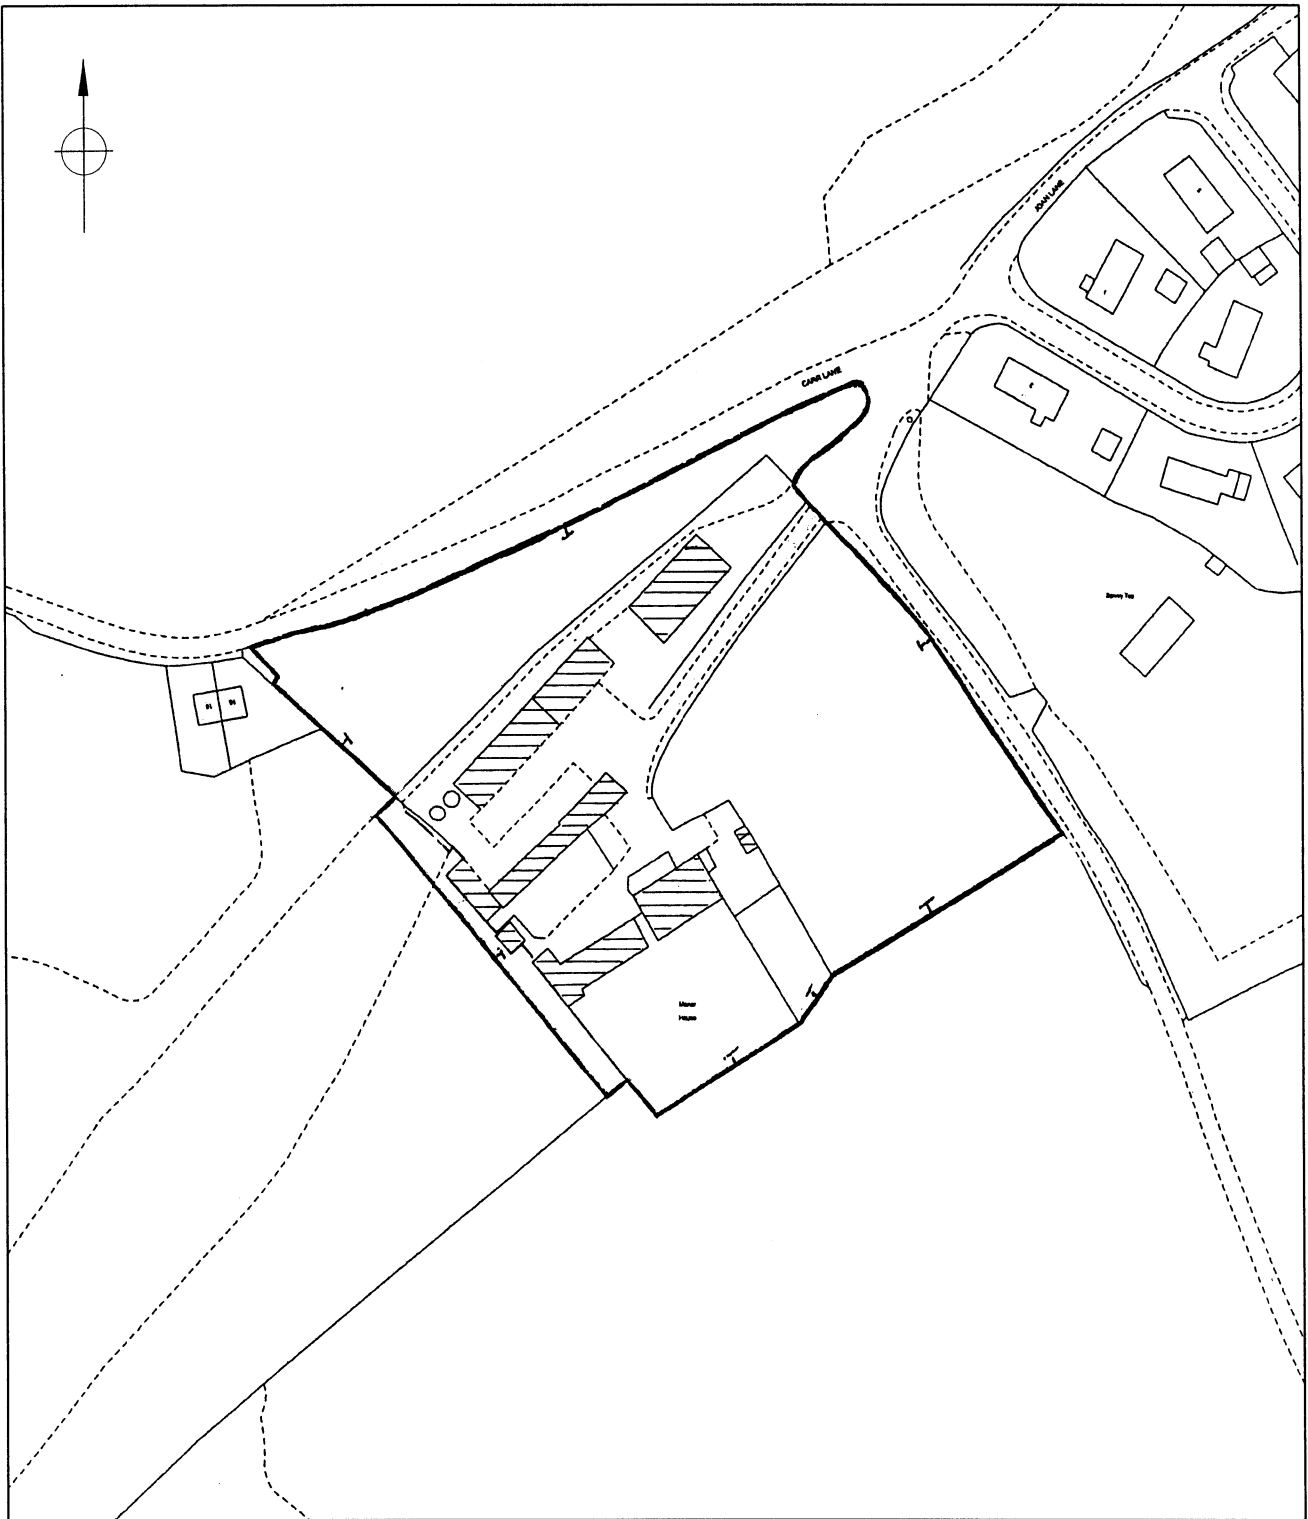

Base plan provided by Newton Wright
Construction Ltd.

PROJECT		MANOR FARM, HOOTON LEVITT	
TITLE		GENERAL SITE PLAN	
SCALE	NTS	DATE	DEC 2008
EDAS		FIGURE	2


PROJECT	MANOR FARM, HOOTON LEVITT		
TITLE	DETAILED SITE SURVEY		
SCALE	AS SHOWN	DATE	DEC 2008
EDAS			FIGURE 3

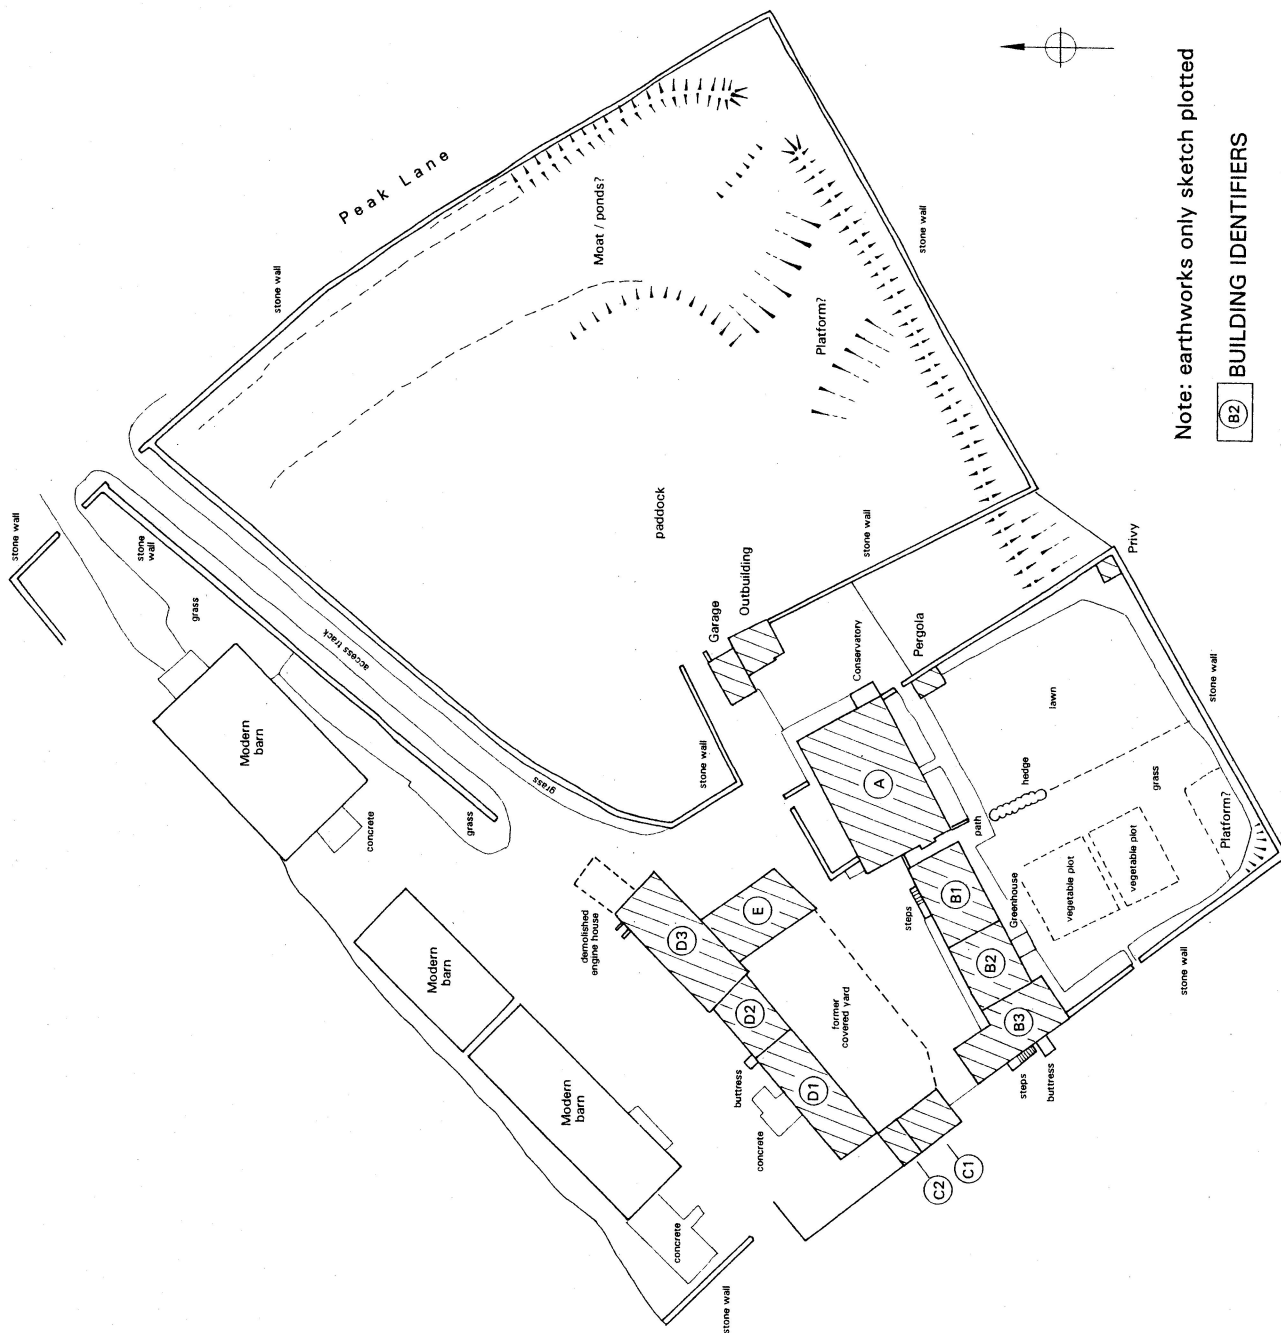

Note: earthworks only sketch plotted


(B2) BUILDING IDENTIFIERS

0 50m

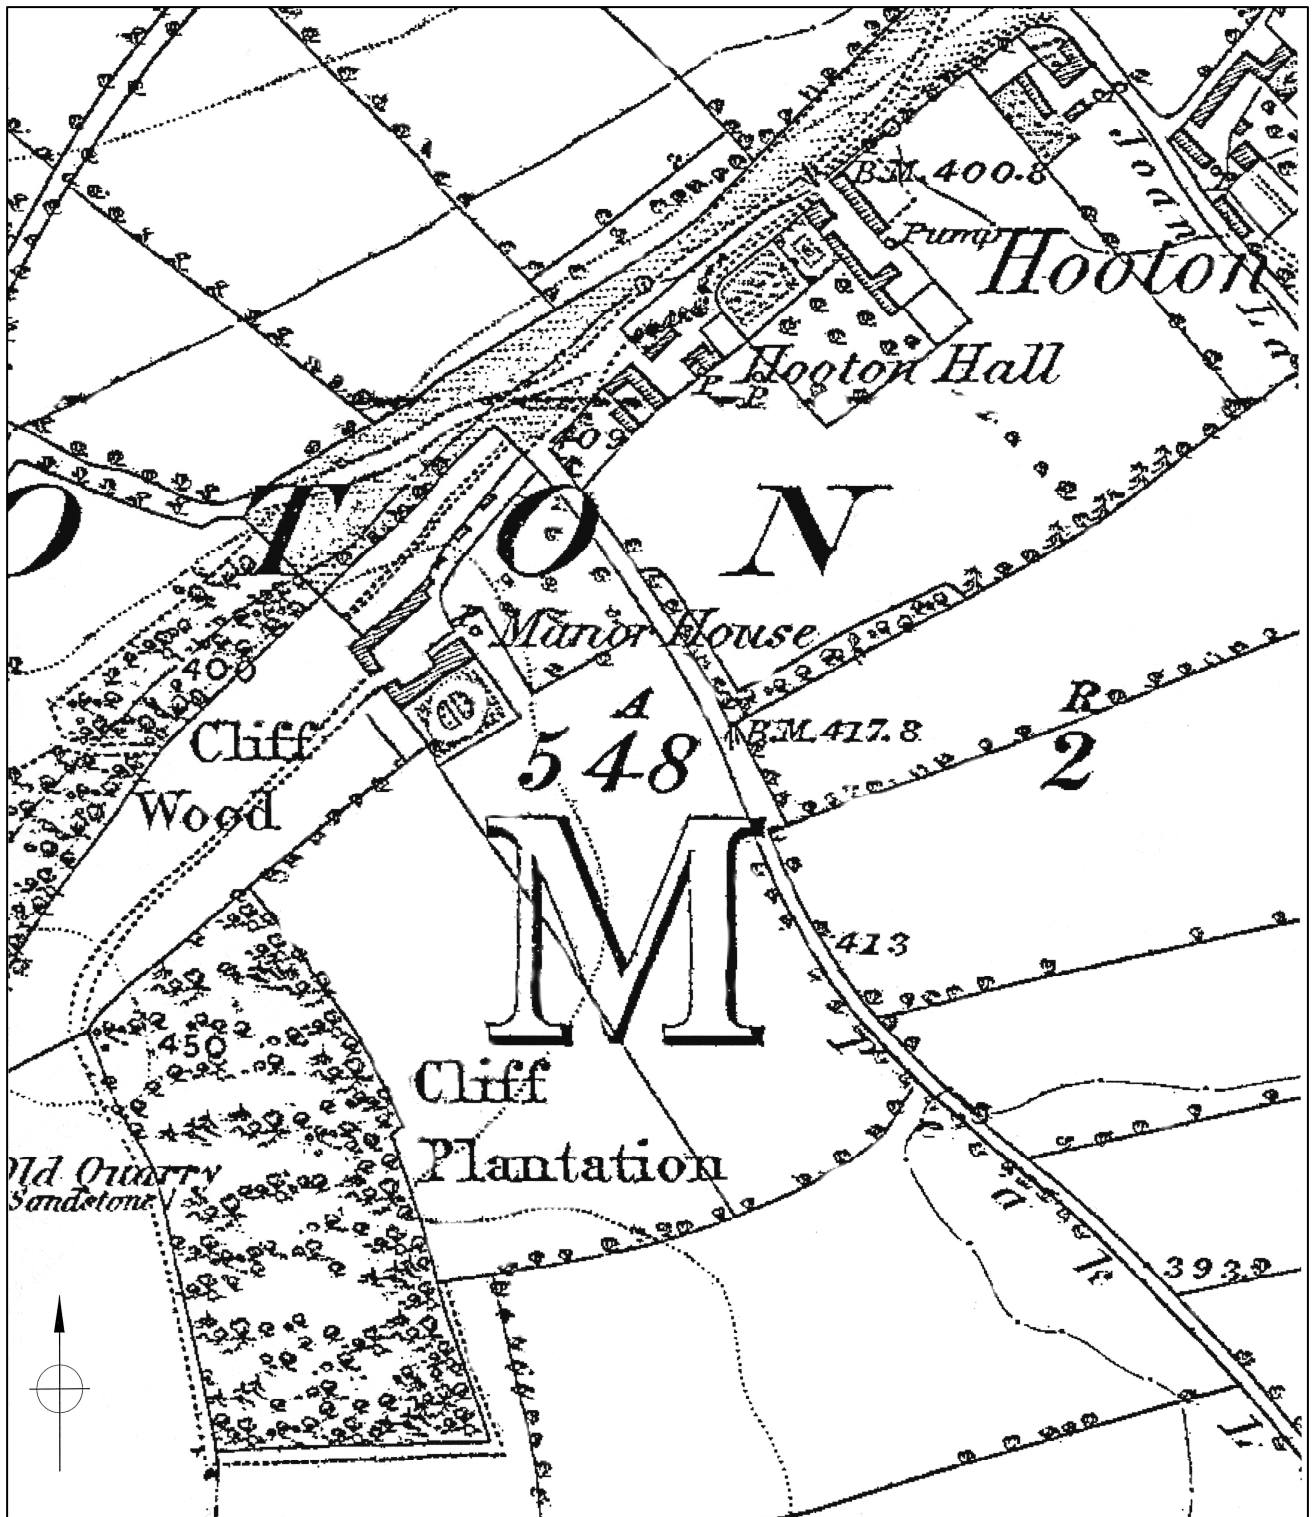

Ordnance Survey 1854 6" map (sheet 290).

PROJECT		MANOR FARM, HOOTON LEVITT	
TITLE		ORDNANCE SURVEY 1854 MAP	
SCALE	NTS	DATE	DEC 2008
EDAS		FIGURE	4

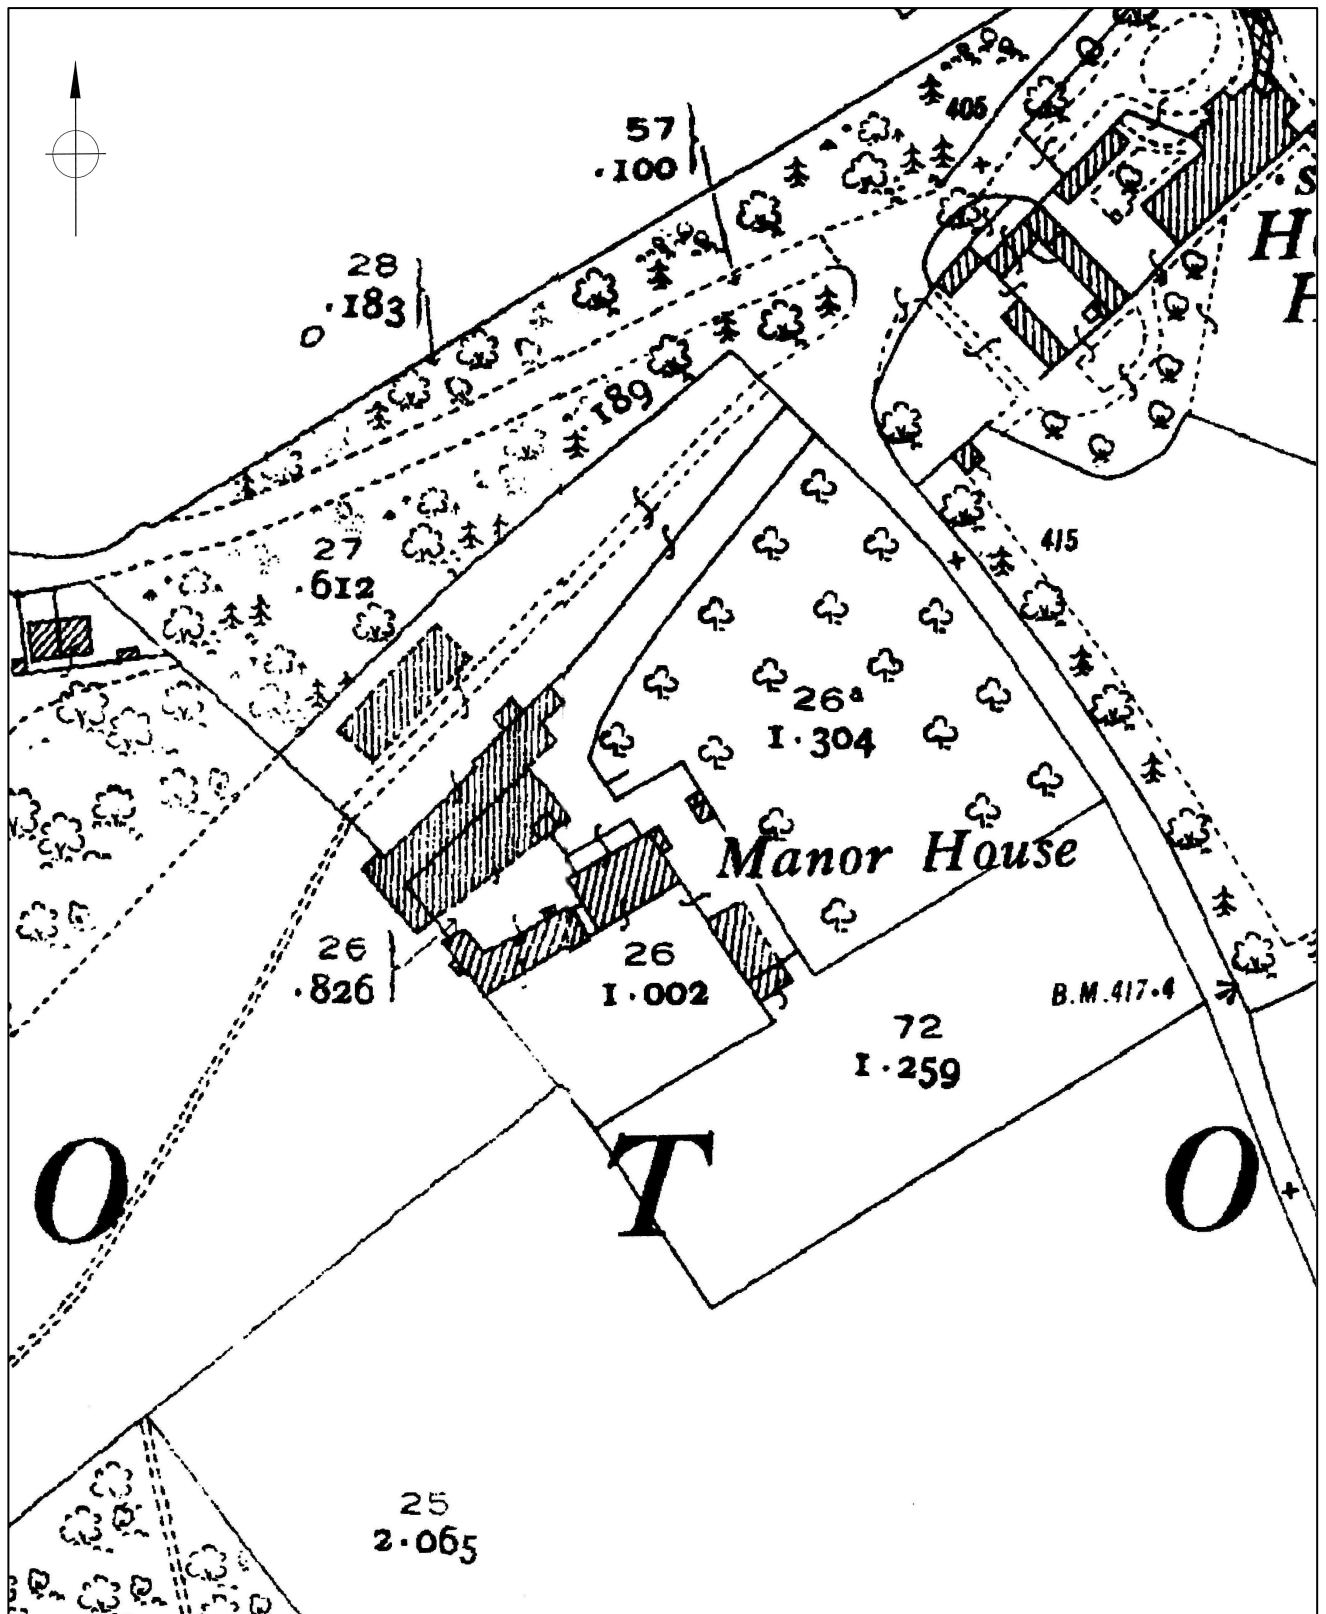



Ordnance Survey 1916 25" map (sheet 290/15).

PROJECT	
MANOR FARM, HOOTON LEVITT	
TITLE	
ORDNANCE SURVEY 1916 MAP	
SCALE	DATE
NTS	DEC 2008
EDAS	FIGURE
	5

PROJECT	MANOR FARM, HOOTON LEVITT		
TITLE	BUILDING A (FARMHOUSE)		
SCALE	AS SHOWN	DATE	DEC 2008
	EDAS	FIGURE	6

(A1)	ROOM IDENTIFIERS
	BLOCKING
ch	CHAMFERED BEAM
Fp	FIREPLACE

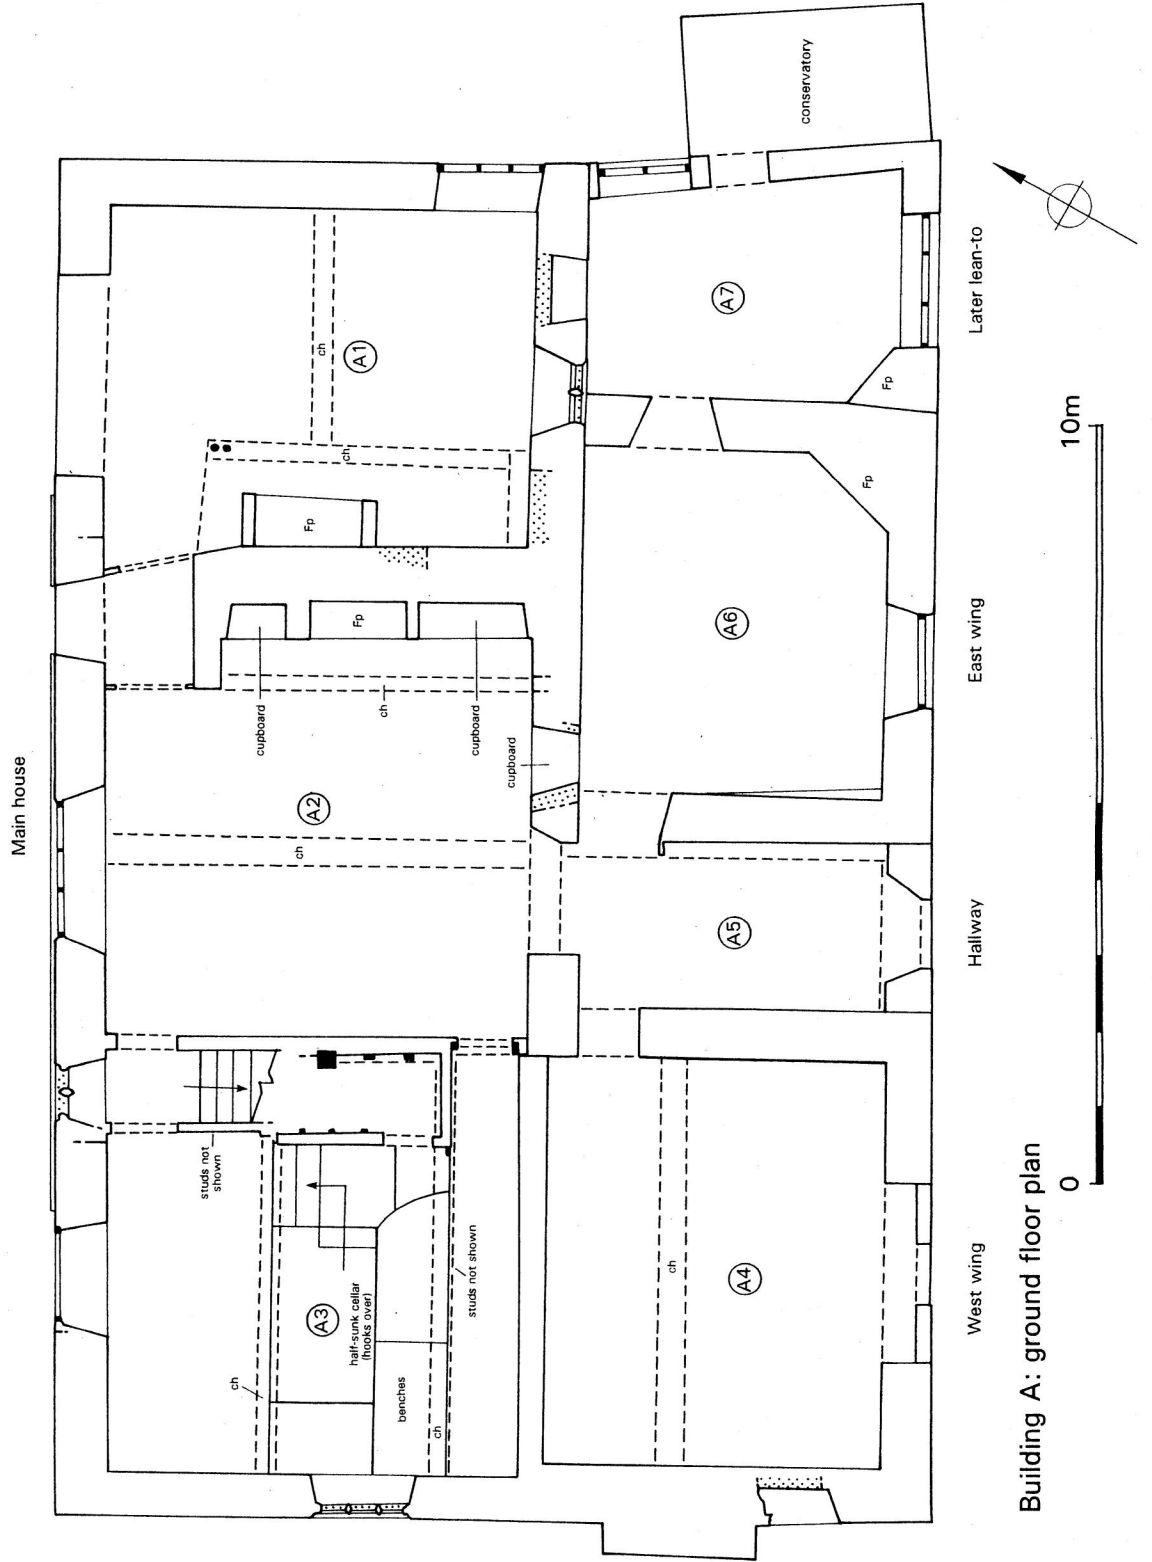


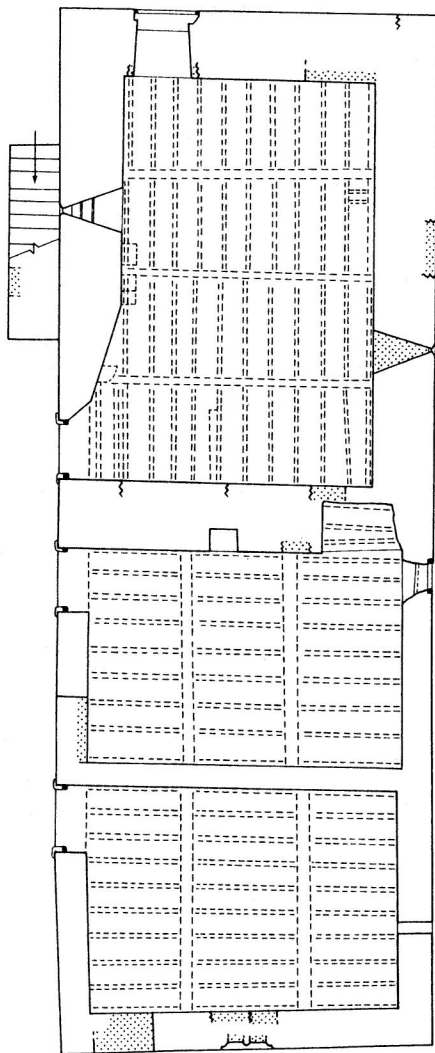

(B1)

(B2)

Building B: ground floor plan with floor frame

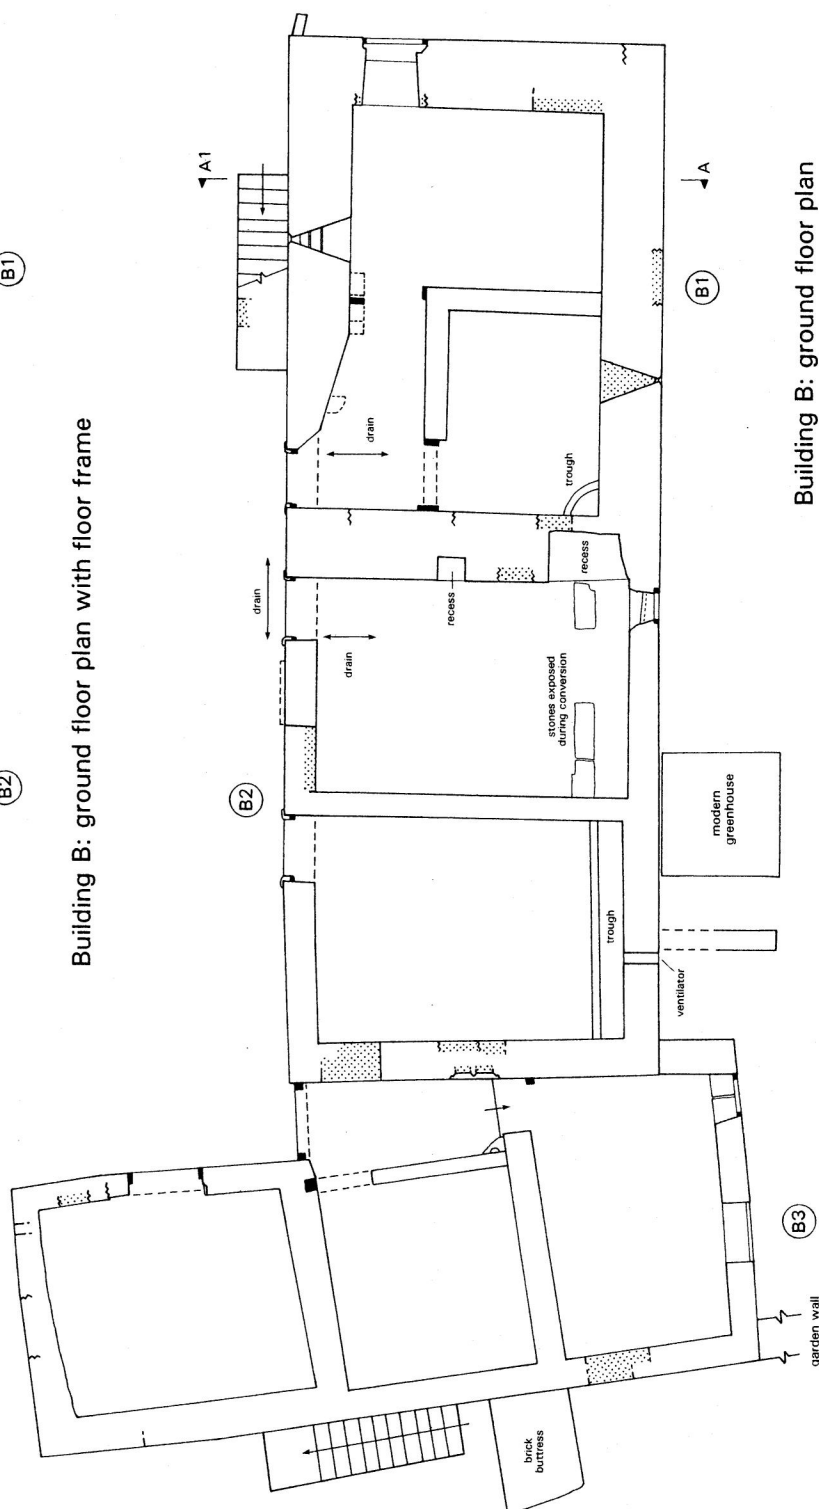

(B1)

A


Building B: ground floor plan

(B3)

(B2) BUILDING IDENTIFIERS
BLOCKING

0 10m

PROJECT	MANOR FARM, HOOTON LEVITT		
TITLE	BUILDING B (SOUTH RANGE)		
SCALE	AS SHOWN	DATE	DEC 2008
	EDAS	FIGURE	7

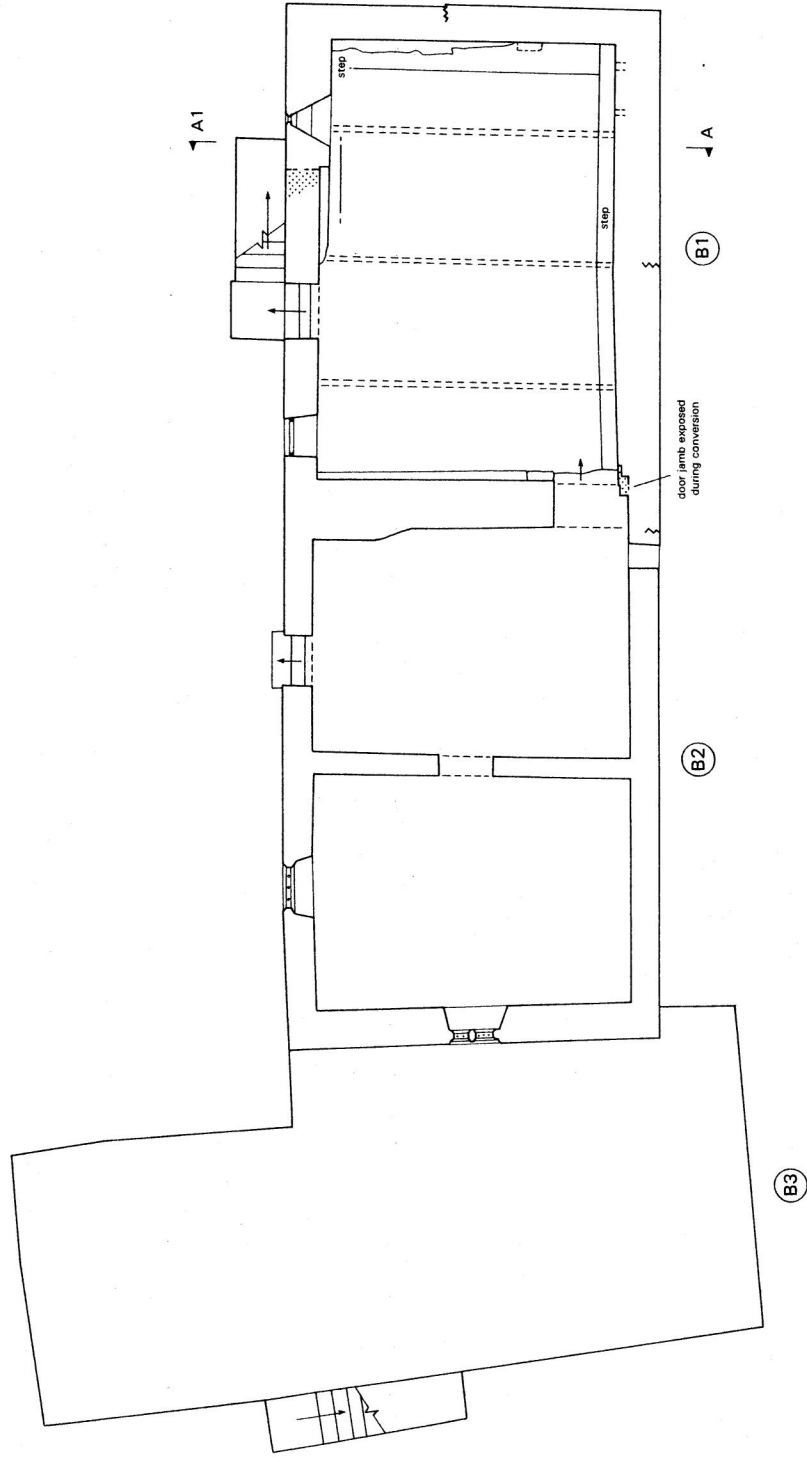


Building B: first floor plan

(B1) BUILDING IDENTIFIERS
BLOCKING




PROJECT	MANOR FARM, HOOTON LEVITT		
TITLE	BUILDING B (SOUTH RANGE)		
SCALE	AS SHOWN	DATE	DEC 2008
	EDAS	FIGURE	8

PROJECT	MANOR FARM, HOOTON LEVITT		
TITLE	BUILDING C (WEST RANGE)		
SCALE	AS SHOWN	DATE	DEC 2008
EDAS			FIGURE 9

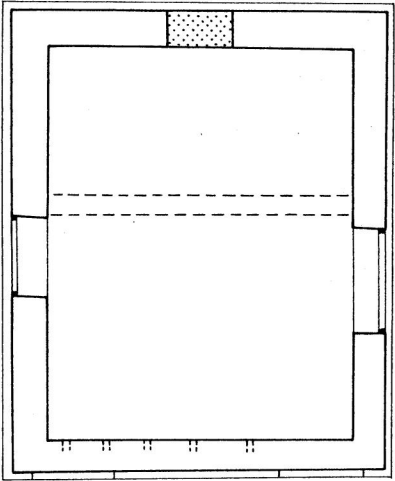

Building C1: first floor plan

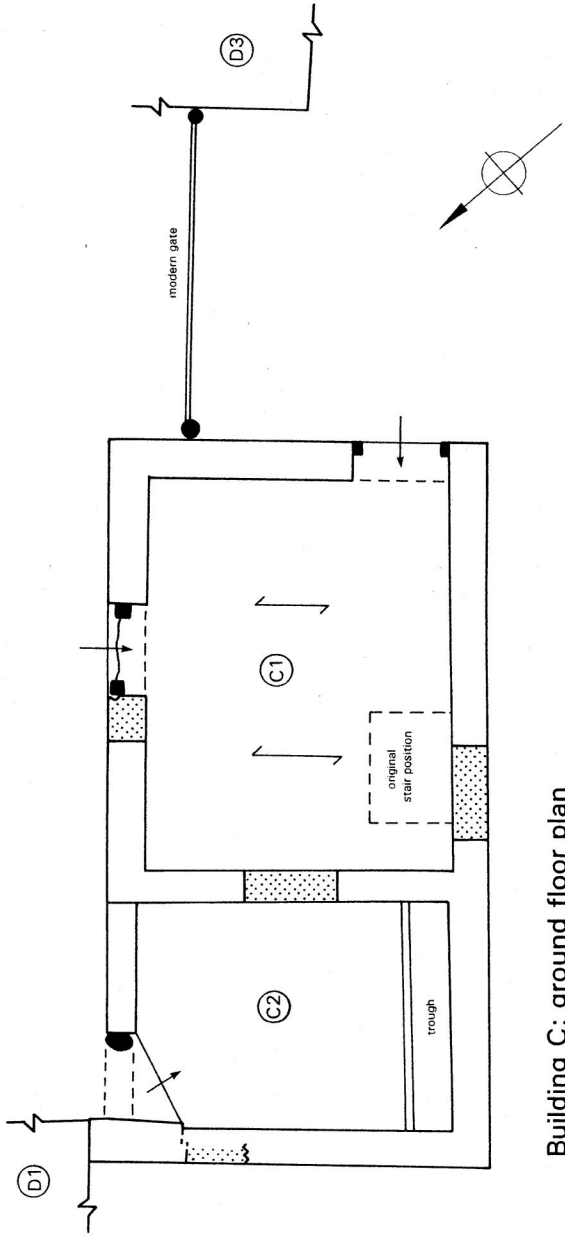


Building C: ground floor plan

C1


BUILDING IDENTIFIERS

BLOCKING



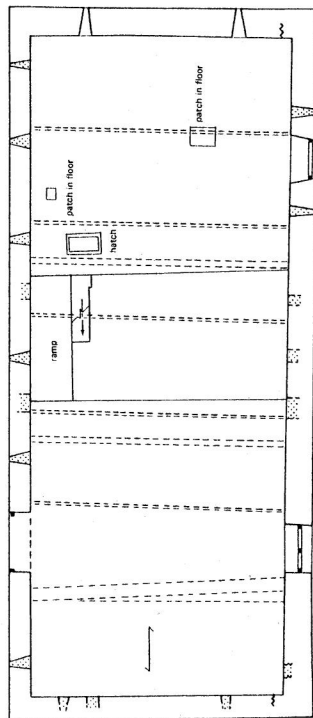

Building D3: first floor plan

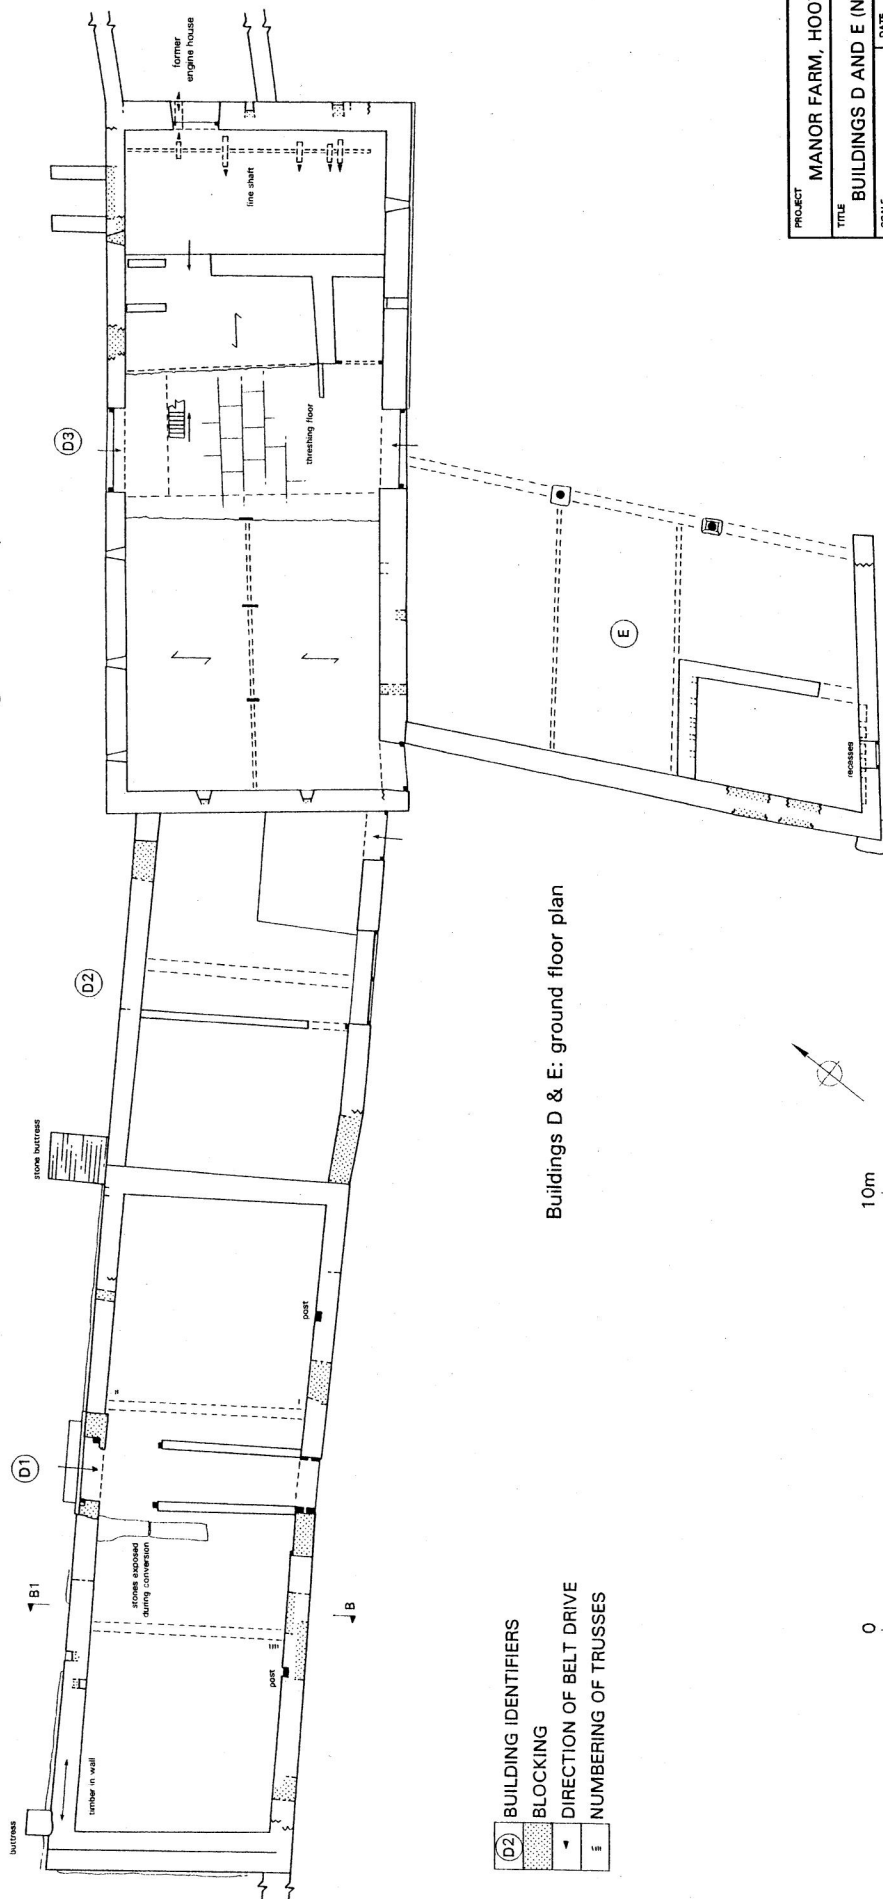


Buildings D & E: ground floor plan


(D2)	BUILDING IDENTIFIERS
—	BLOCKING
→	DIRECTION OF BELT DRIVE
E	NUMBERING OF TRUSSES

PROJECT	MANOR FARM, HOOTON LEVITT
TITLE	BUILDINGS D AND E (NORTH RANGE)
SCALE	AS SHOWN
DATE	DEC 2008
FIGURE	10

PROJECT	MANOR FARM, HOOTON LEVITT		
TITLE	SECTIONS THROUGH BUILDINGS		
SCALE	AS SHOWN	DATE	DEC 2008
	EDAS	FIGURE	11

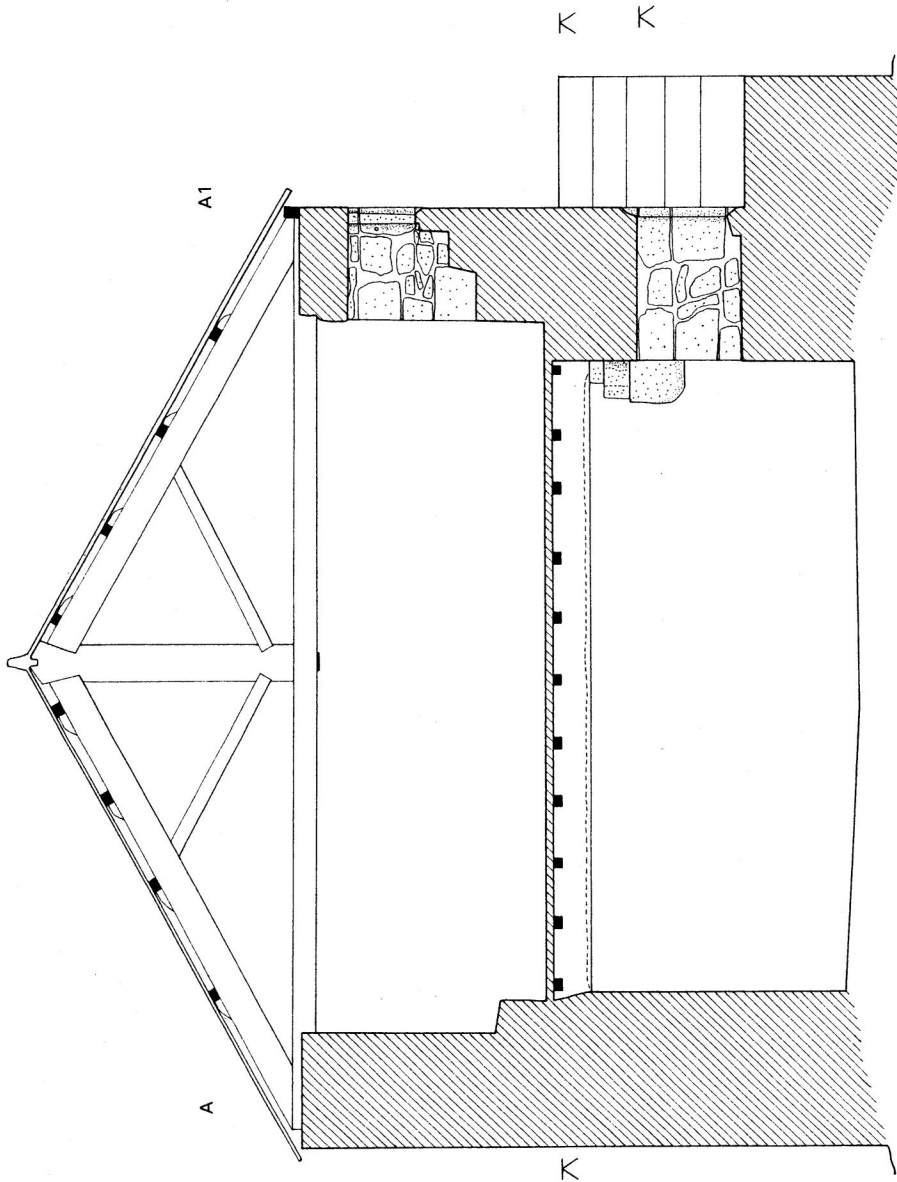


Section A-A1: Building B1

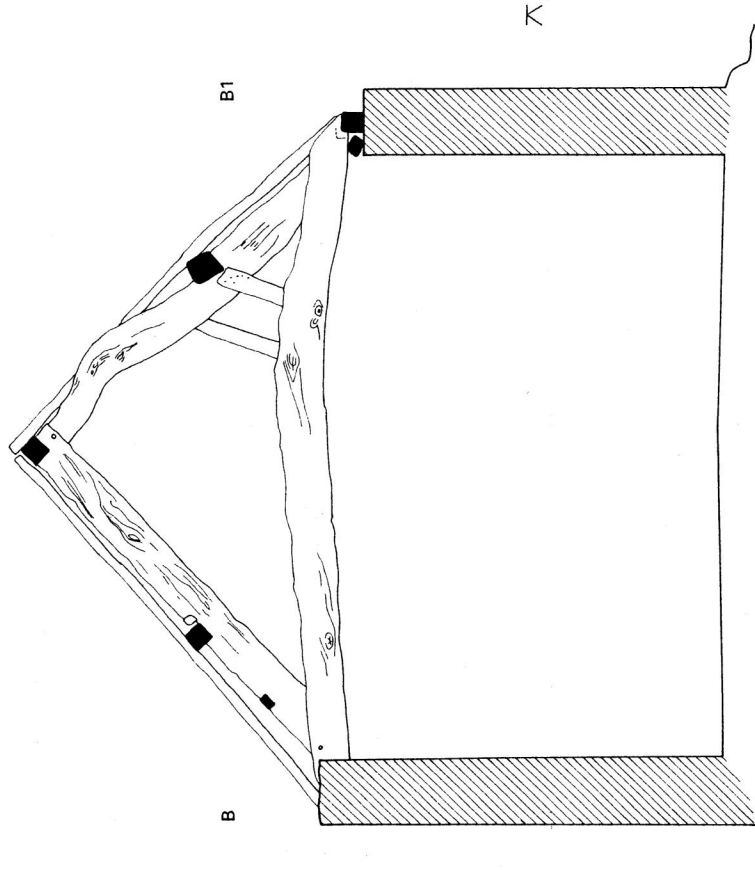


Section B-B1: Building D1



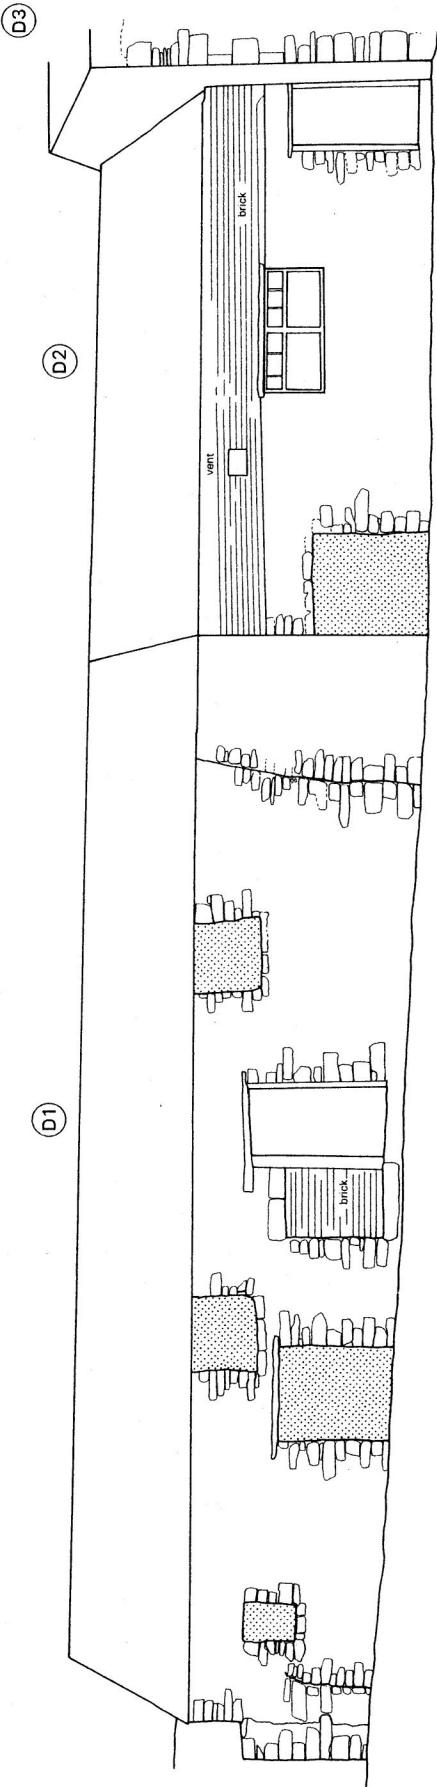


South elevation of Buildings D1 & D2 (sketch - not to scale)

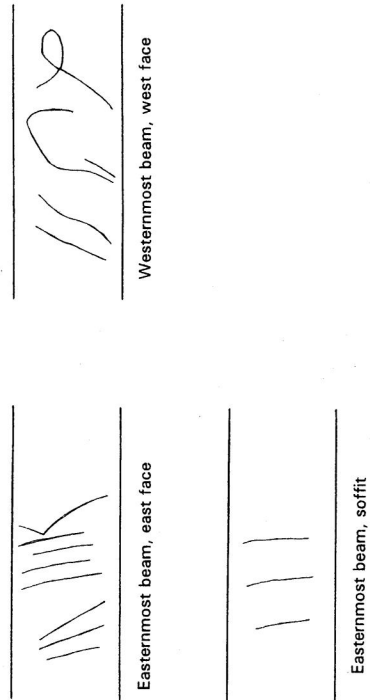


Sketches of marks on beams of first floor frame, Building B1 (not to scale)


PROJECT	MANOR FARM, HOOTON LEVITT		
TITLE	SOUTH ELEVATION OF BUILDING D1 AND MARKS ON BEAMS		
SCALE	NTS	DATE	DEC 2008
EDAS		FIGURE	12

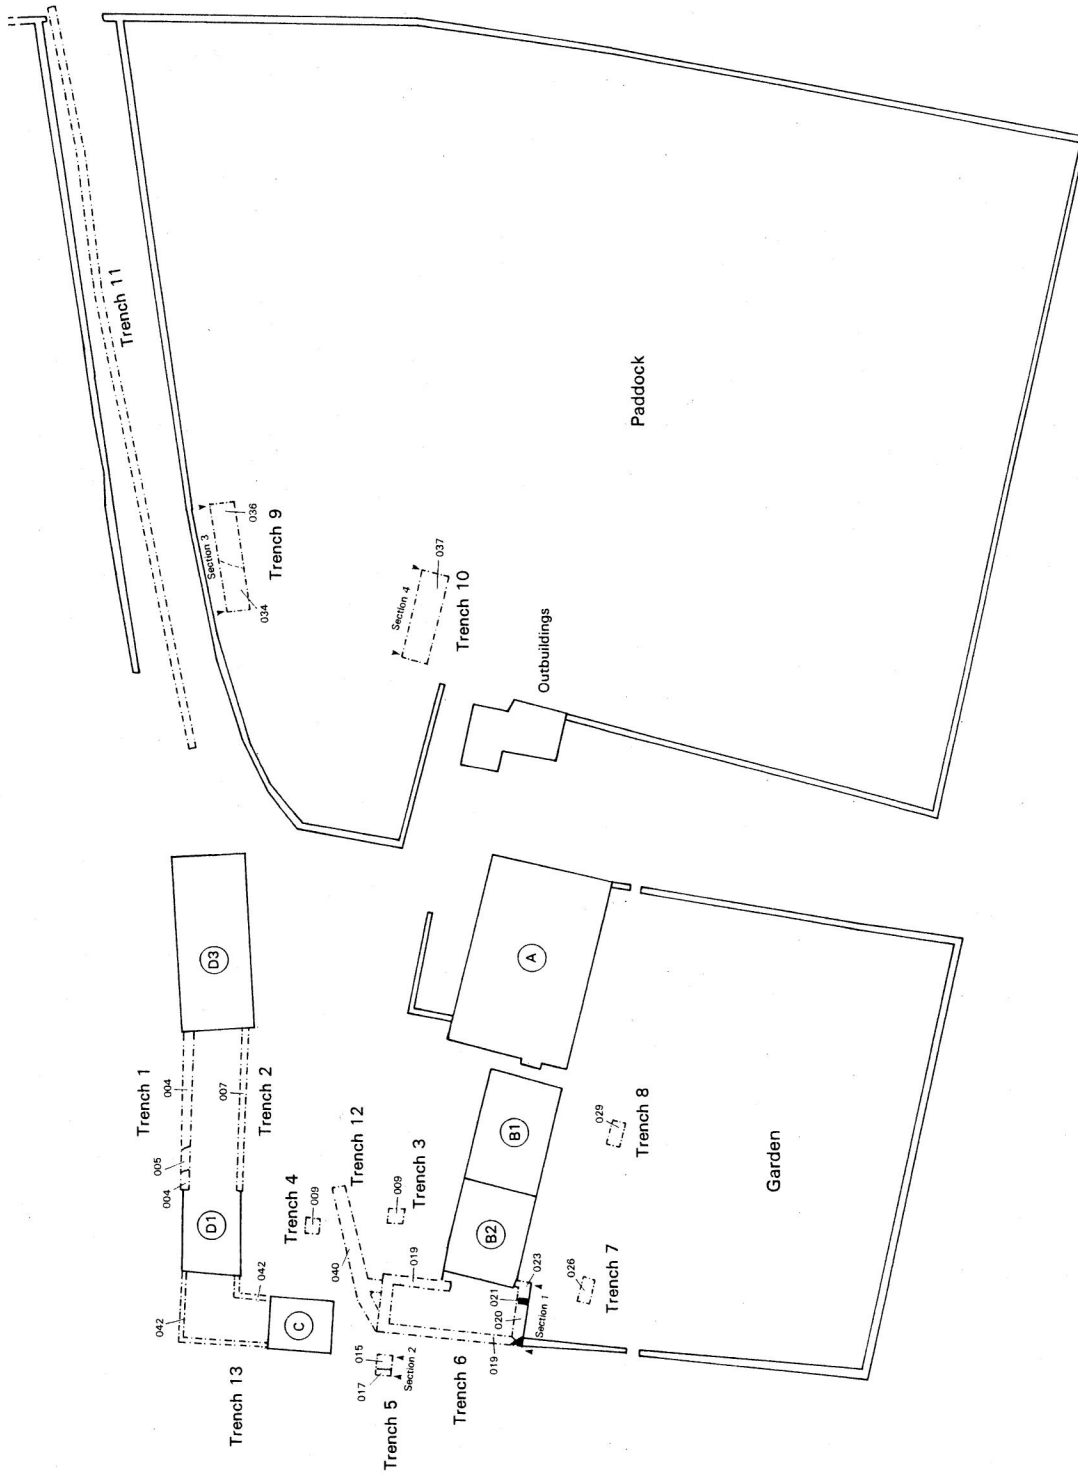


PROJECT	MANOR FARM, HOOTON LEVITT		
TITLE	WATCHING BRIEF TRENCH PLANS		
SCALE	AS SHOWN	DATE	DEC 2008
	EDAS	FIGURE	13

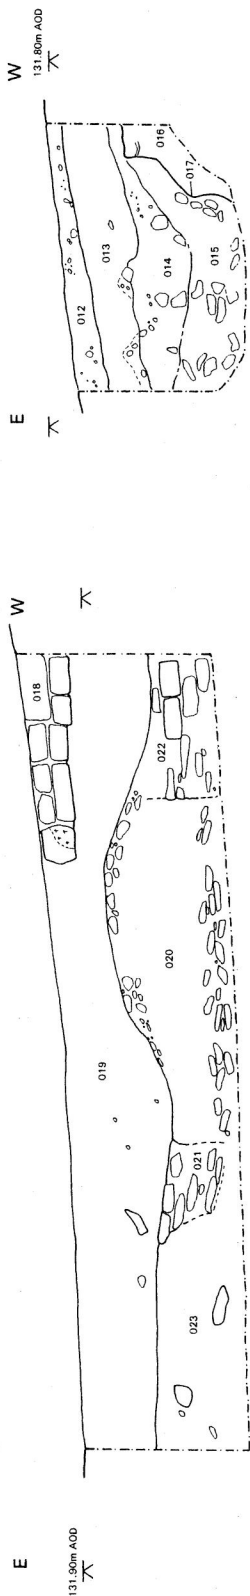


Section 1: Trench 6, south side of south arm

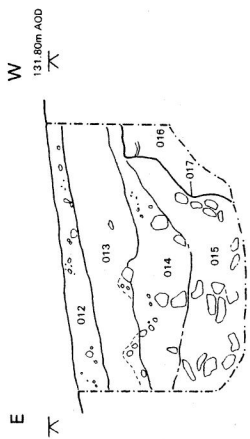

Section 2: Trench 5, south side

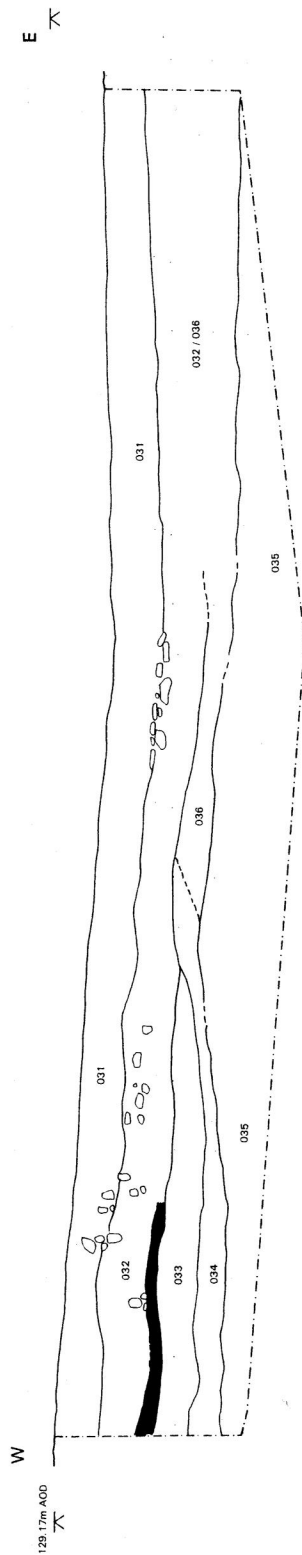

Section 3: Trench 9, north side

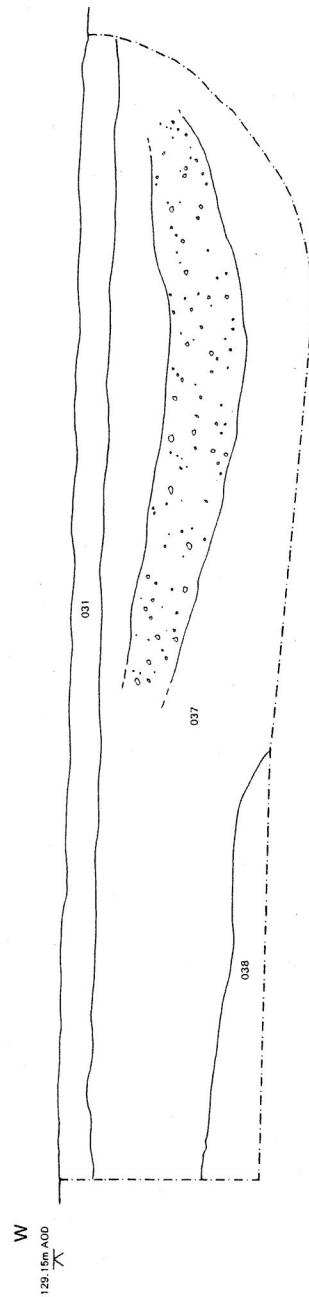

Section 4: Trench 10, north side



PROJECT	MANOR FARM, HOOTON LEVITT		
TITLE	WATCHING BRIEF TRENCH SECTIONS		
SCALE	AS SHOWN	DATE	DEC 2008
	EDAS	FIGURE	14