




# GLAMIS MILL

BUILDING SURVEY  
JUNE 2011

## WINDOW DETAILS

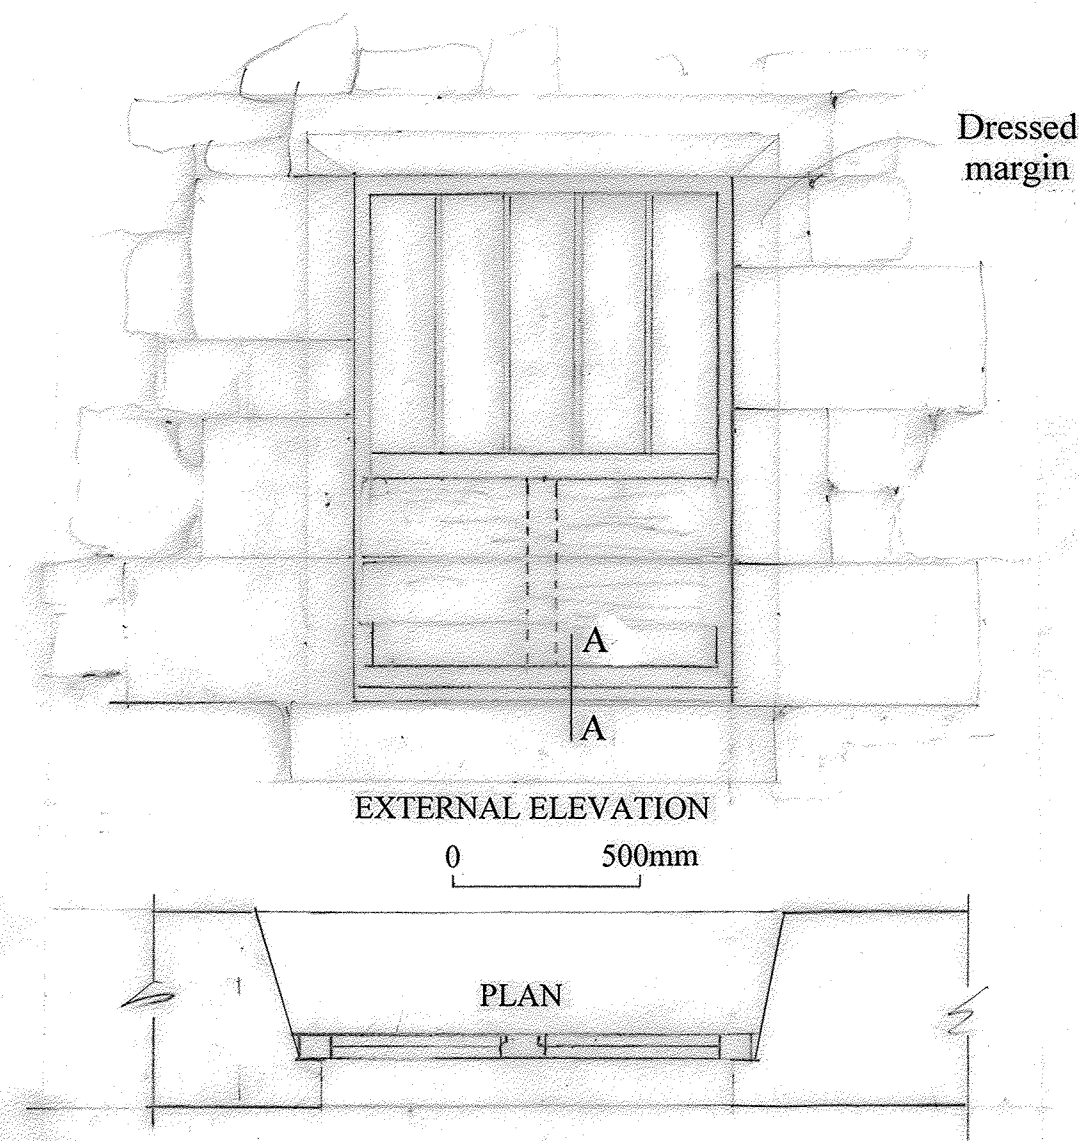


GROUND FLOOR  
NORTH GABLE  
WEST WINDOW

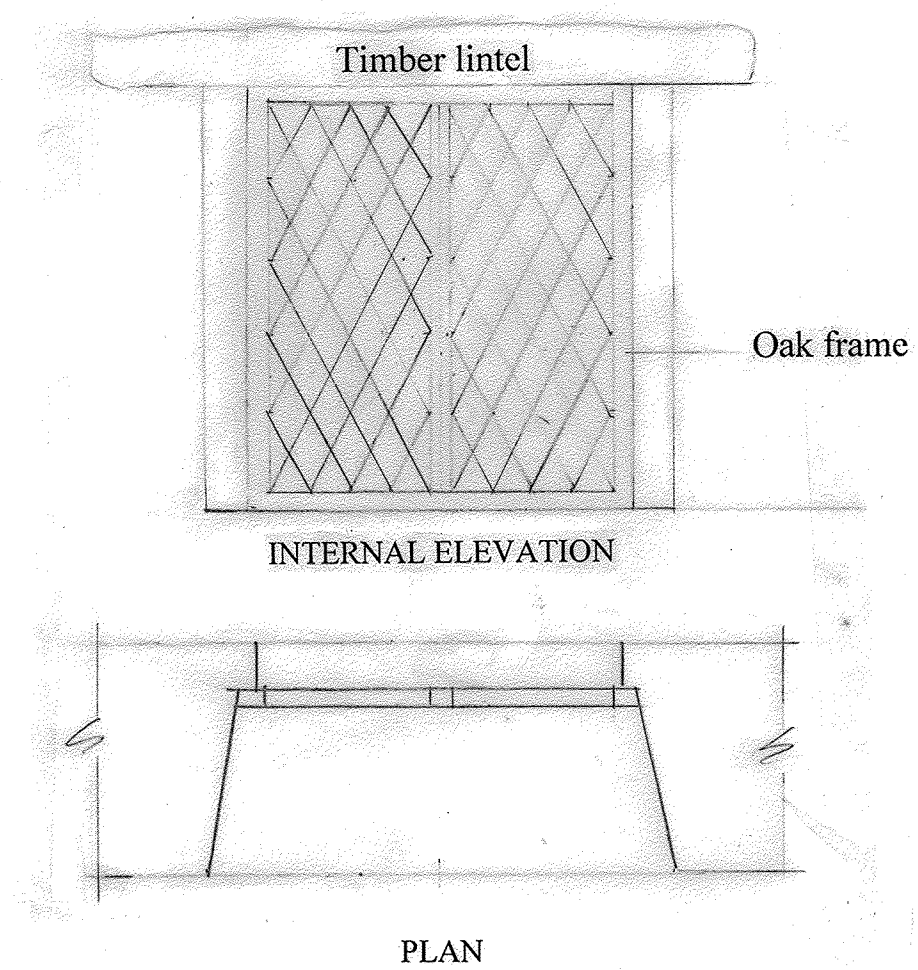
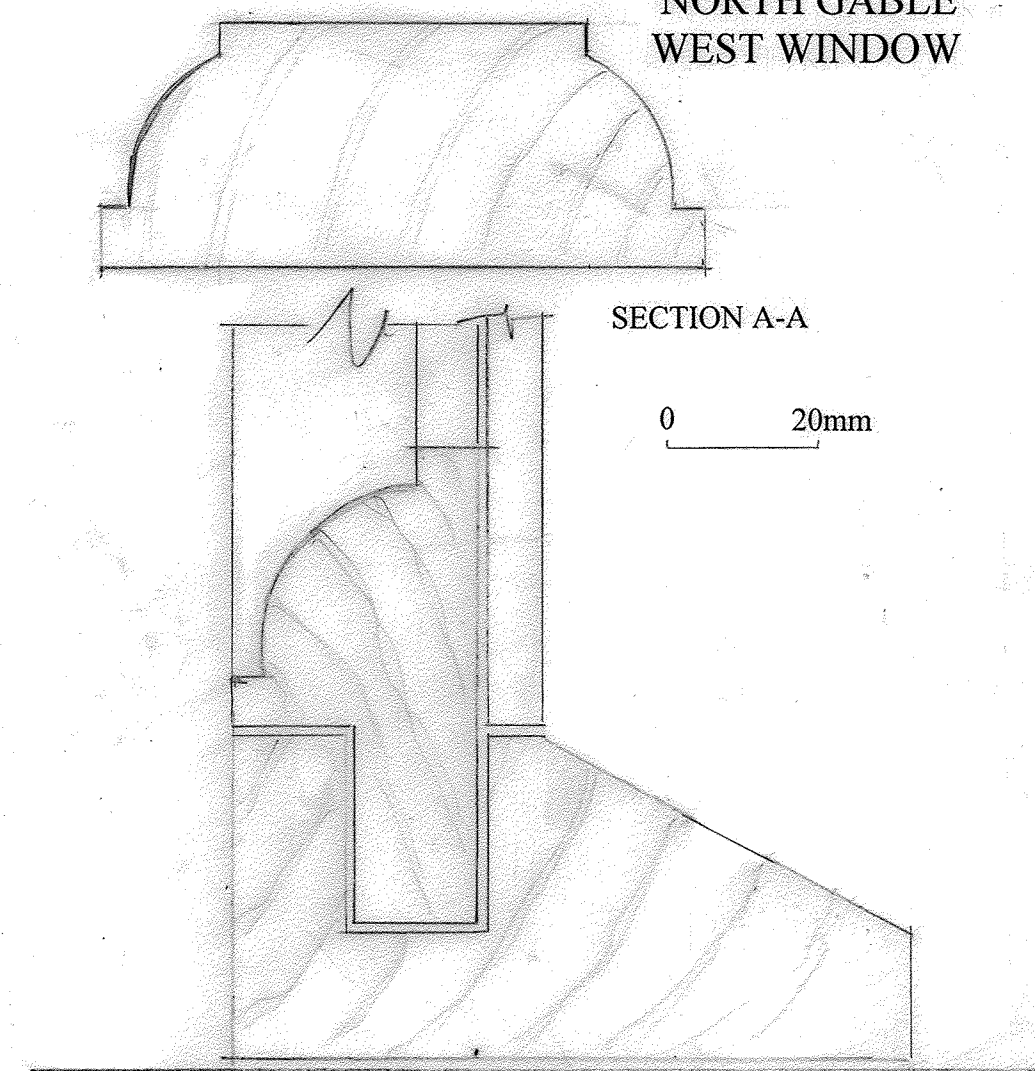


FIRST FLOOR  
NORTH GABLE

0 500mm

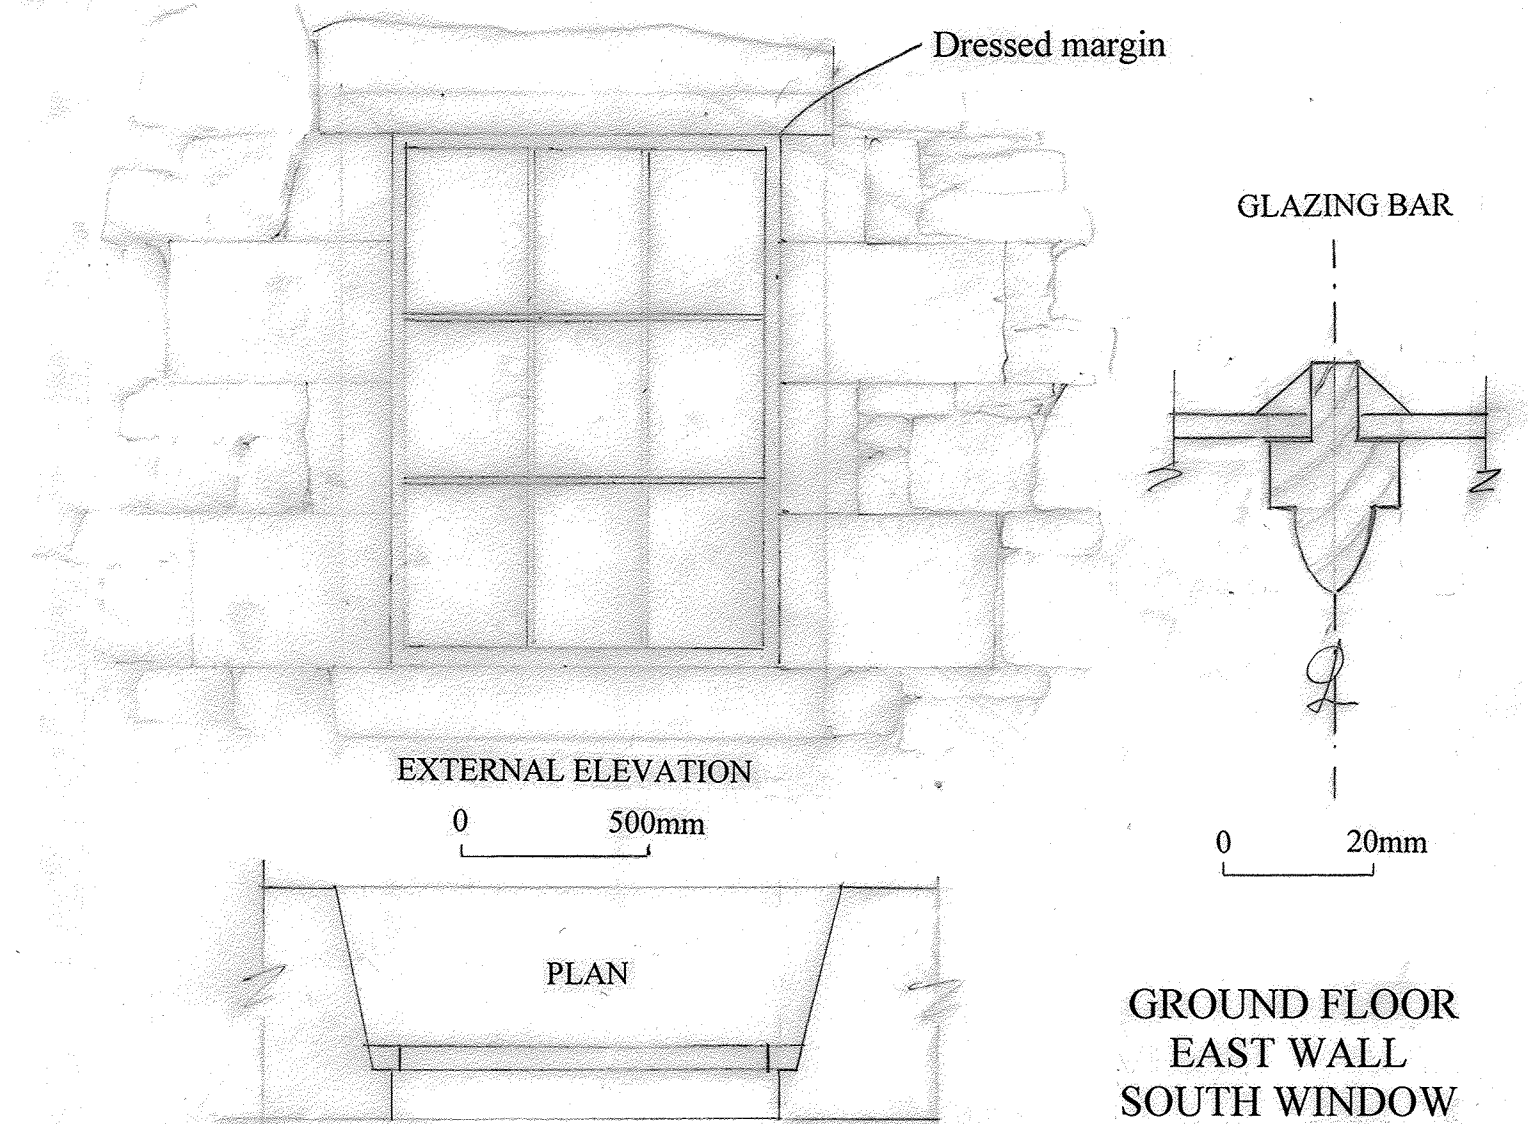

GROUND FLOOR  
EAST WALL  
SOUTH WINDOW

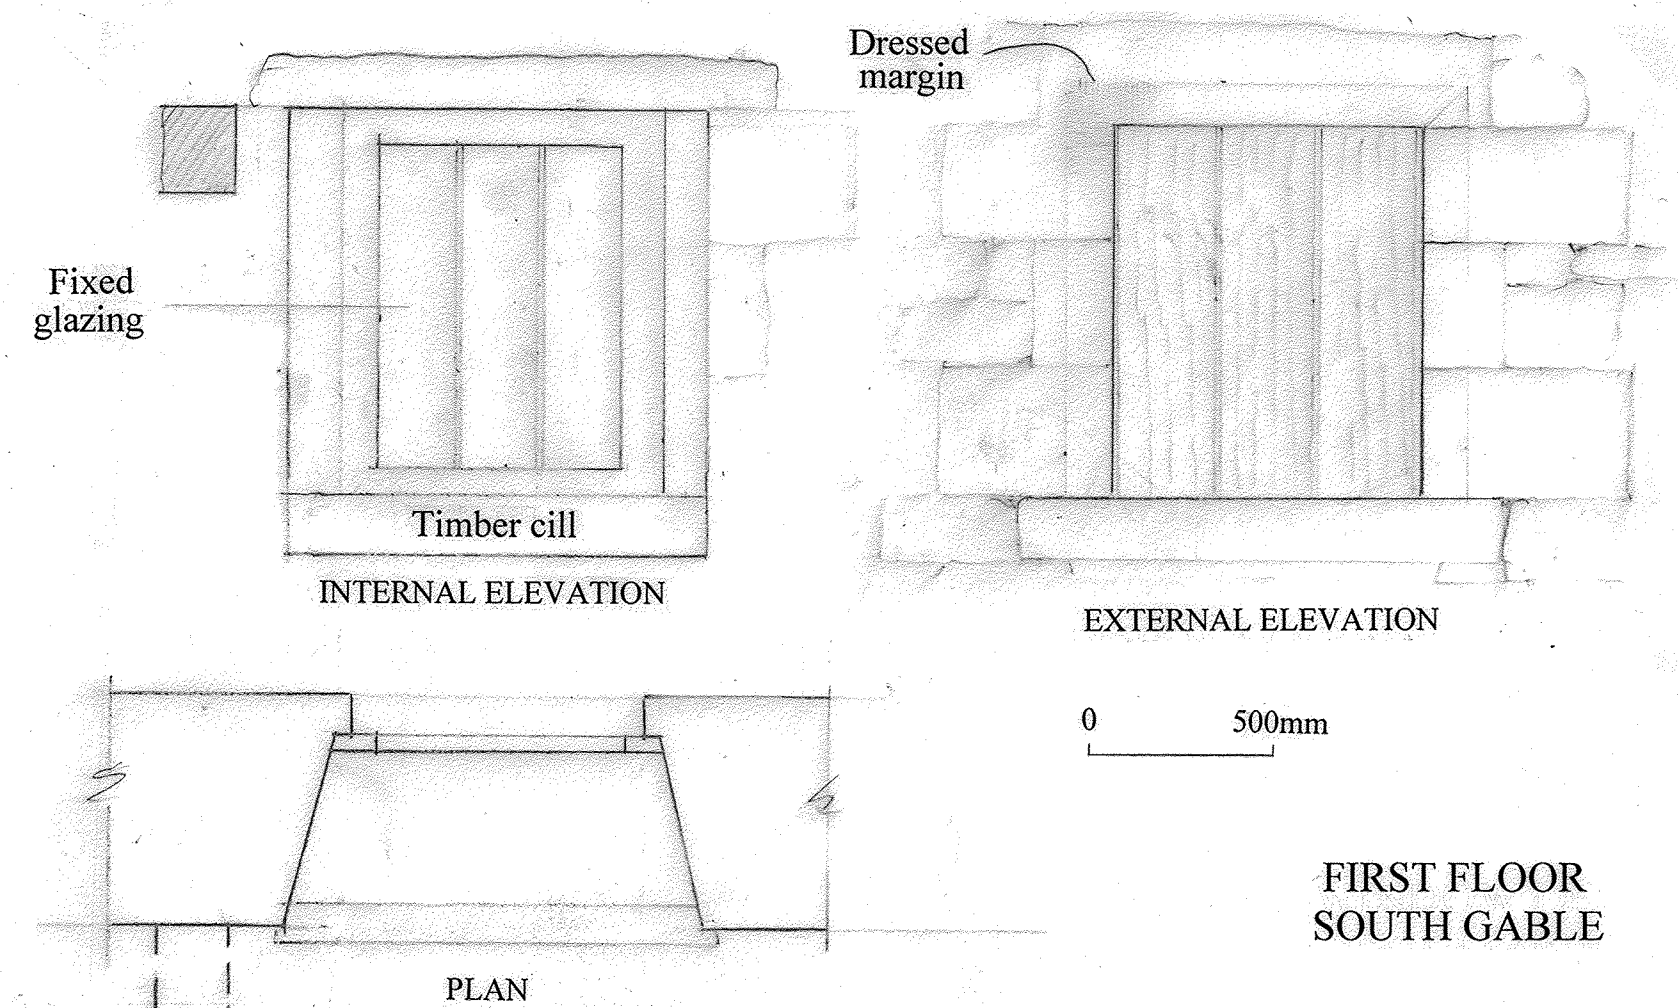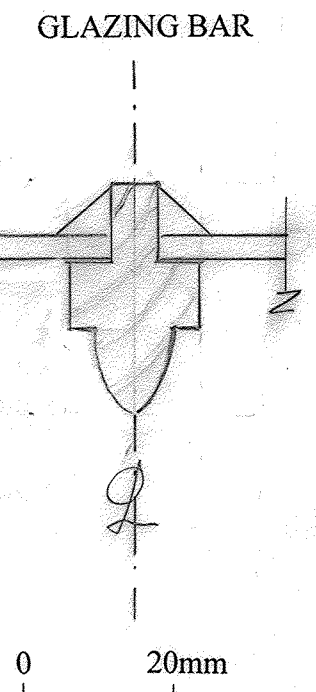

FIRST FLOOR  
SOUTH GABLE