
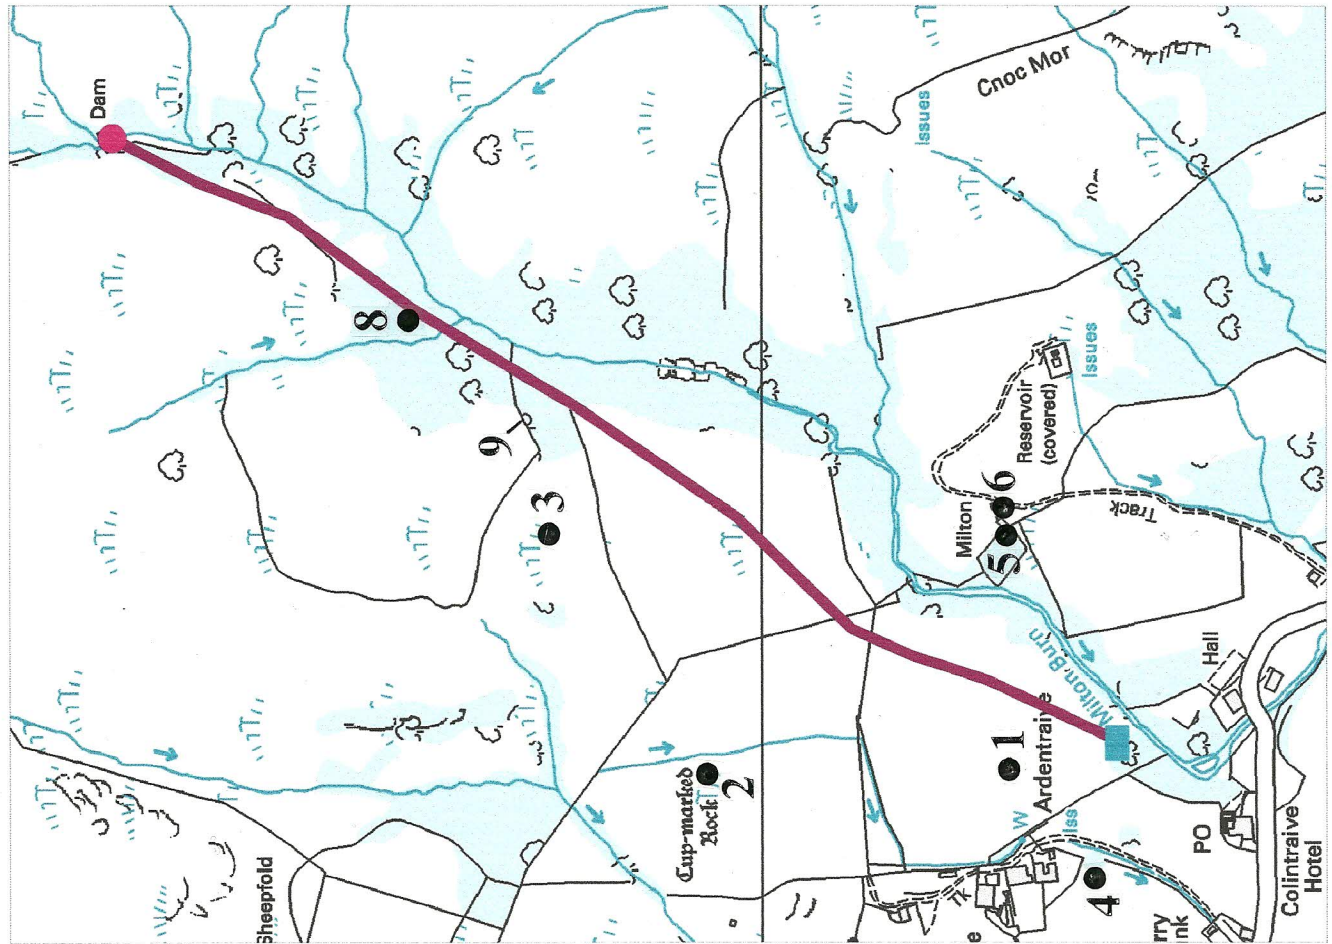


Notes:
 1. All dimensions in millimetres, unless otherwise stated
 2. All maps shown are Ordnance Survey 1:10,000 (licence n. 100020449)

Legend:
 ● Intake structure
 — Penstock Route
 ■ Turbine House

Scheme details
 river name: Milton Burn
 development: Colintraive (Argyll and Bute)
 gross head: 132 m
 design flow: 308 l/s
 penstock length: 1080 m
 power output: 320 kW
 annual energy production: 1131 MWh

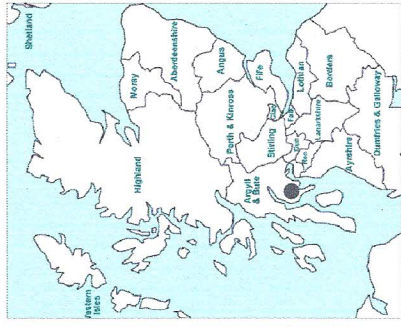

Project: **Colintraive**
 Title: **Milton Burn HEP Scheme General Layout**

Green Highland
 Unlocking Hydro Energy

Aran House, Aran Road
 Perth
 PH1 3DZ
 Scotland, UK
 Telephone: 01738 493110
 Fax: 01738 620735
 E-mail: info@greenhighland.co.uk

Date: 27 Oct 2011
 Scale: NTS
 Drawn: ADV

Drawing No: **COL01_002**
 Version: **01**