

## Chapter 8

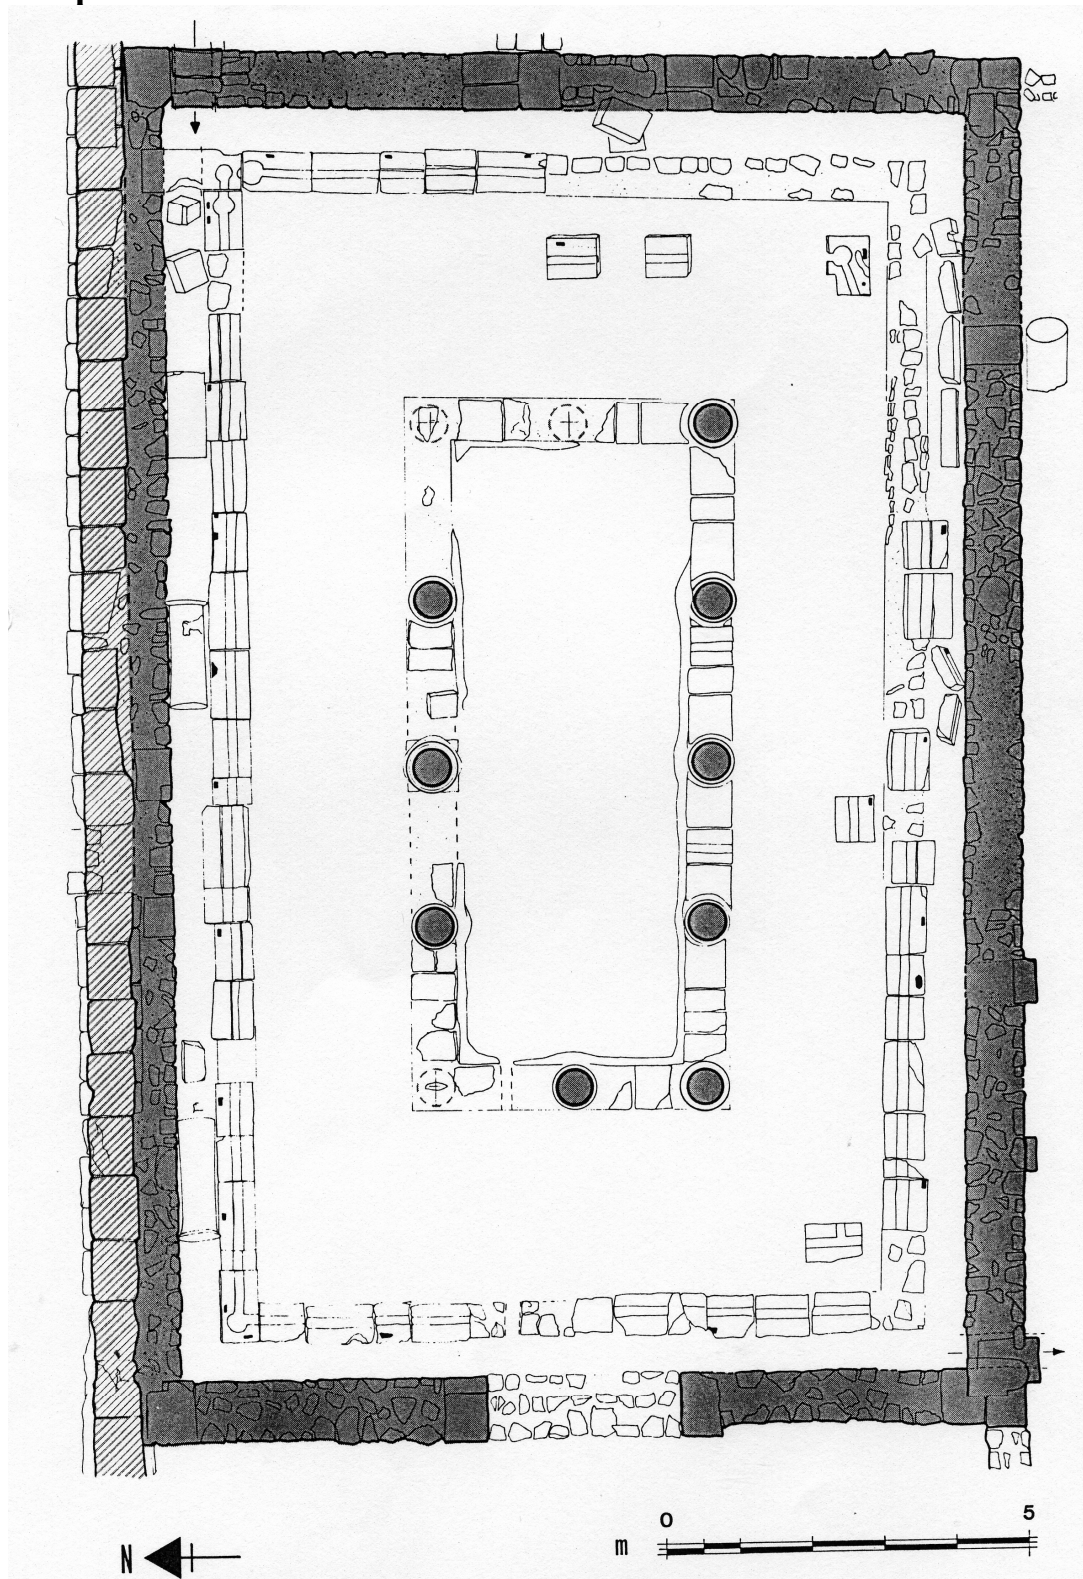


Fig. 8.1: Plan of latrine #210 showing *impluvium* design and holes for affixing seats in north-eastern corner, Apamea [Schmidt-Colinet 1984, fig. 1].