



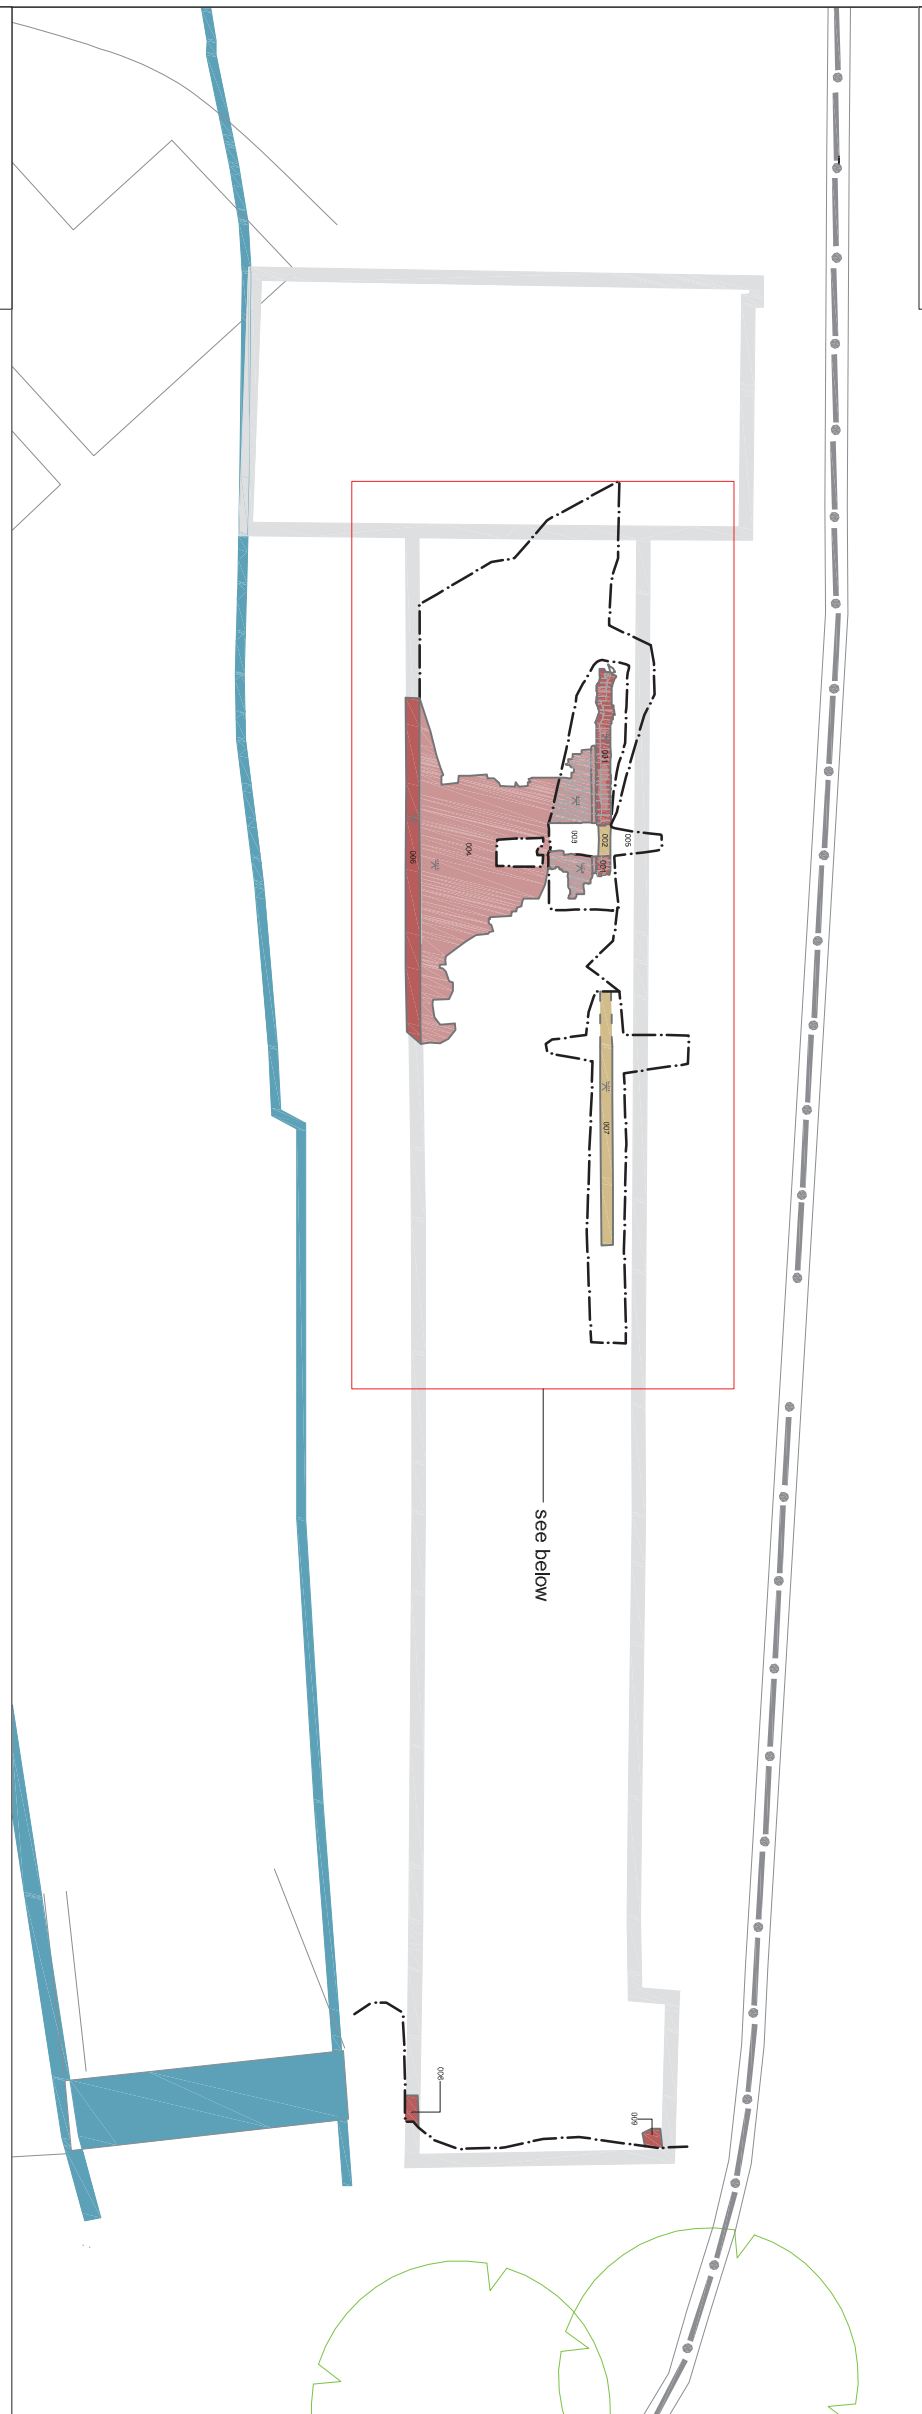

1:200

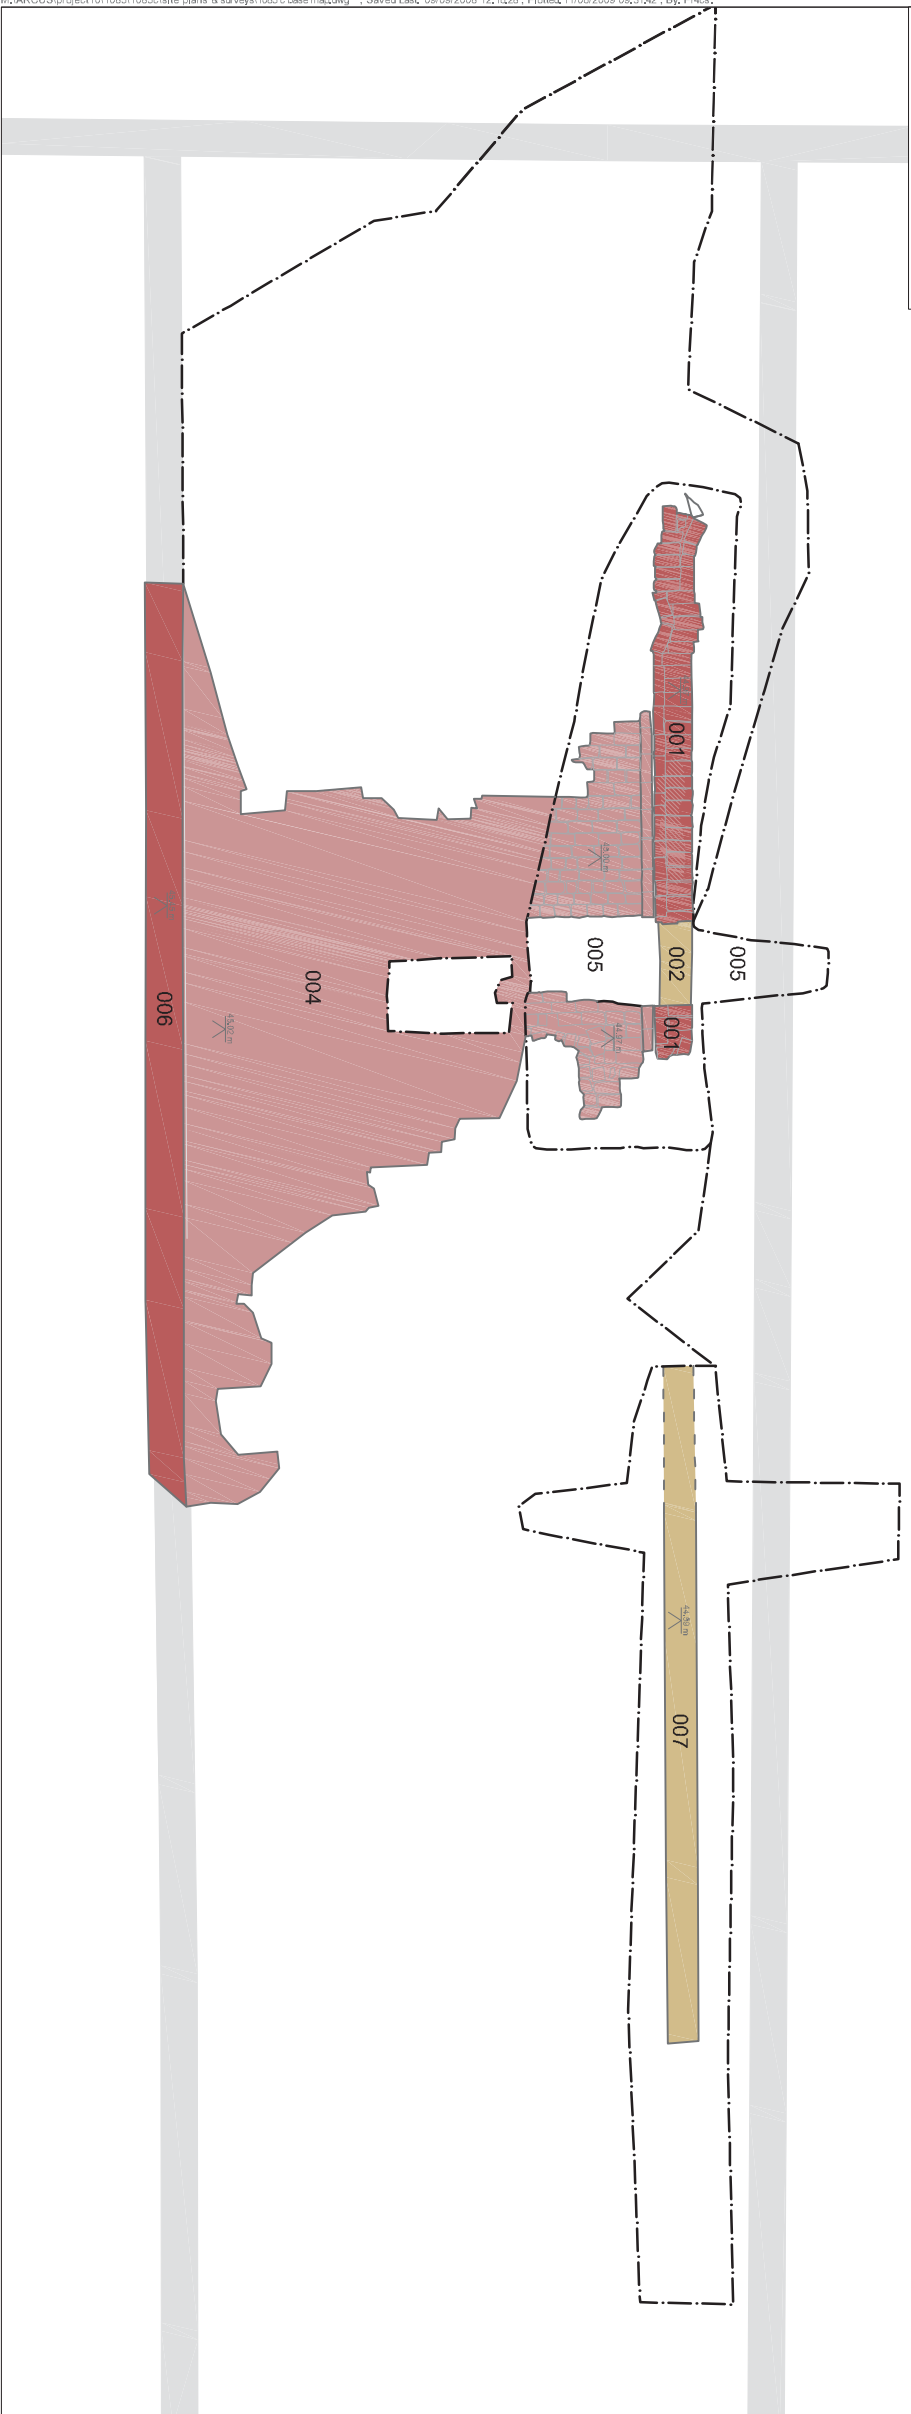

1:75



- Red Brick Wall
- Red Brick
- Wood

Reproduced by permission of Ordnance Survey data on behalf of H.M.S.O. © Crown Copyright 2008. All rights reserved. Ordnance Survey Licence number 50296K.



Unit 10, Riverdale Brick  
Sheaf Bank Business Park  
Riverside Road  
Sheaf, Sheffield S18 1PL  
Tel: 0114 2222103  
Fax: 0114 2787195



**Project:**  
**Cathedral Green, Derby**

**Title**  
**Watching brief area**

Scale	Date
see insert	Sept 2008

NGR	Drawn
SK 3532 3654	TES

Project No.	Ill. No.
<b>1085C</b>	<b>2</b>