



Key: Building Elements

- Phase 1
- Phase 2
- Phase 3
- Phase 4
- Phase 5
- Phase 6
- Window
- Door
- Fireplace
- Blocked Fireplace
- Blocked Window
- Blocked Door
- Inserted Window
- Inserted Door
- Reinforced Steel Joist
- Machine base

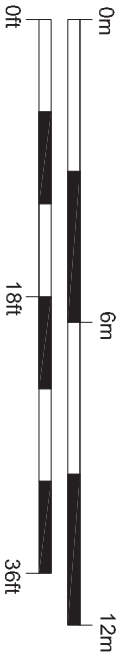


Unit B5, Riverside Block
Sheaf Bank, Business Park
Prospect Road
Sheffield S2 3EN
Tel: 0114 2225105
Fax: 0114 2797158

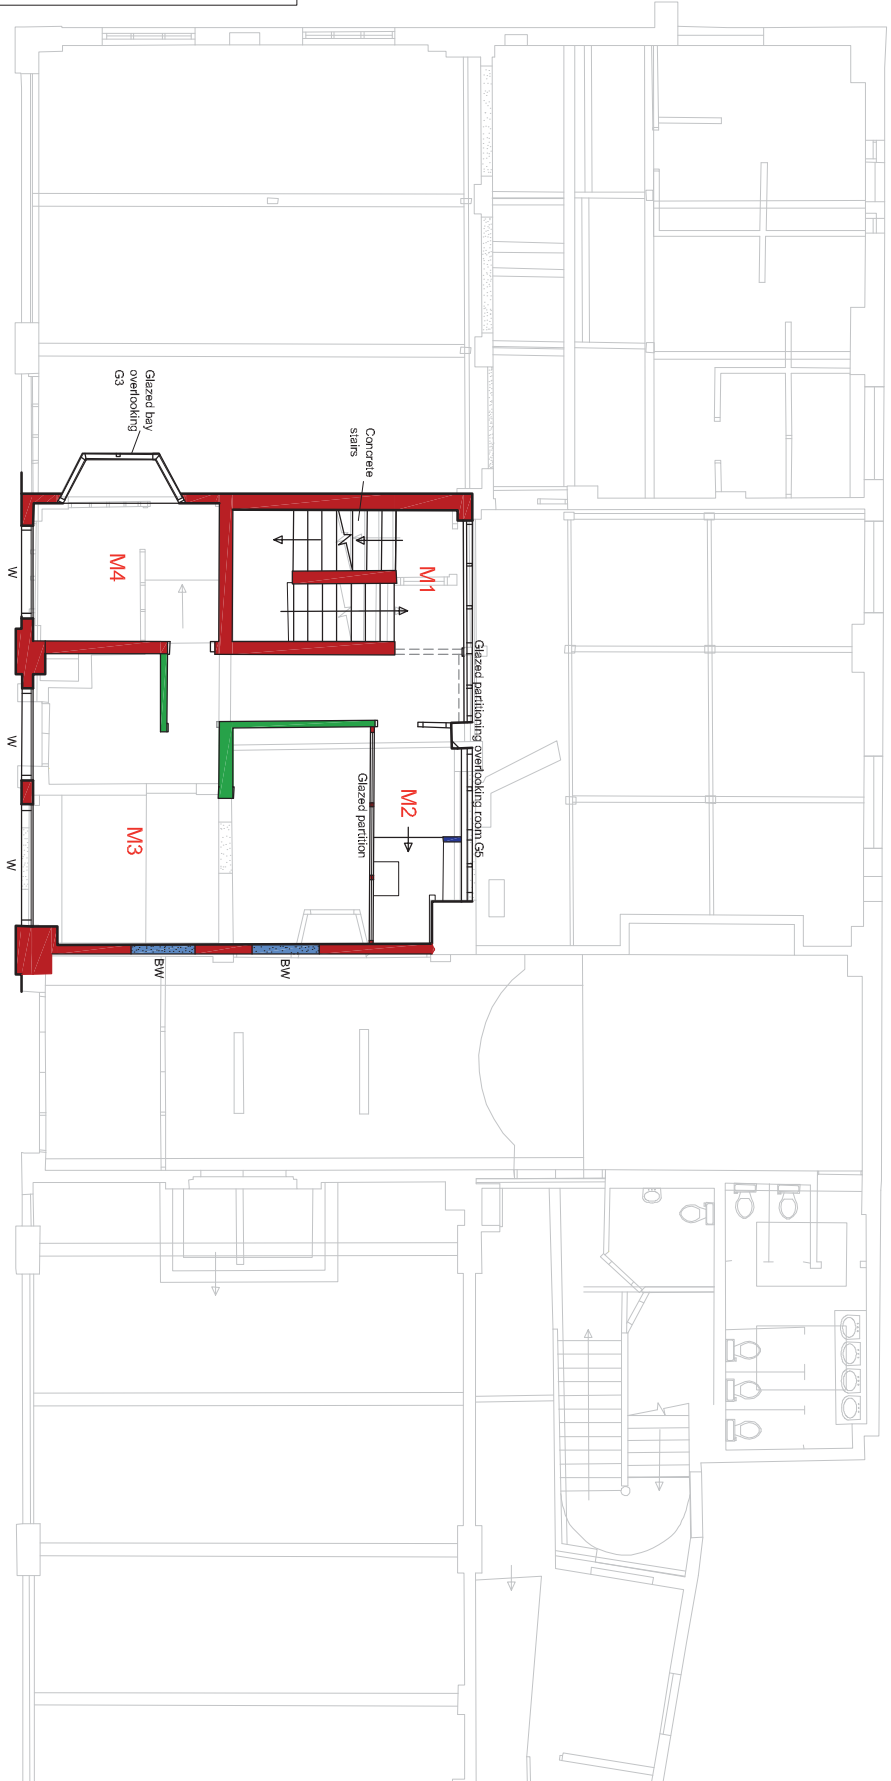

Project:
Loughborough Technical College,
Greenclose Lane, Loughborough

Title
Phased mezzanine floor plan

Scale
1:150

NGR
SK 5342 1972

Date
November 2008

Drawn
CS

Project No.
1199

Illustration No.
13