



Ground Floor

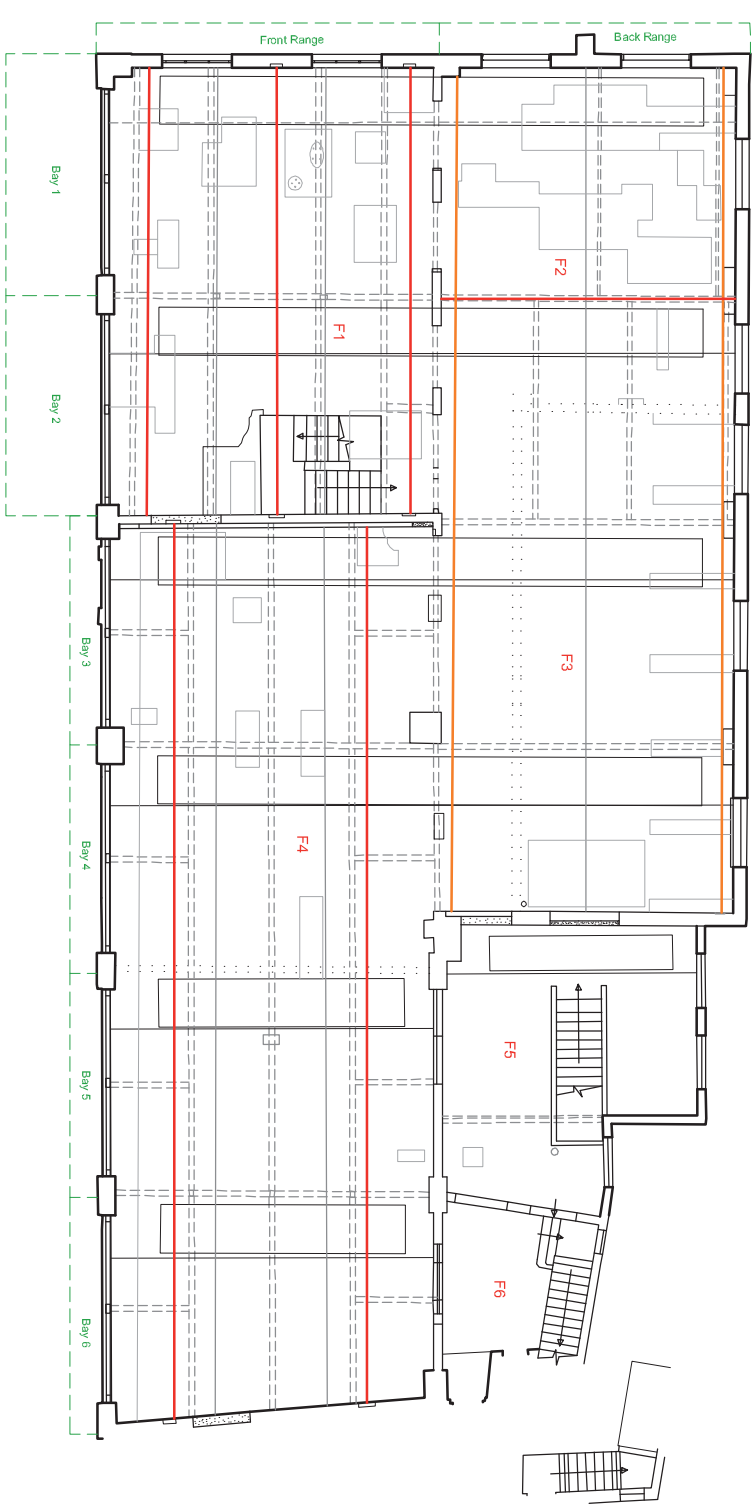

First Floor

- Key:**
- Power transmission route
 - Travelling Crane

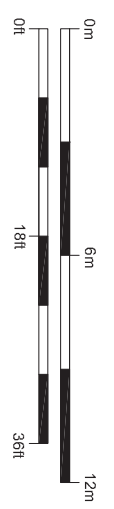

Project:
 Loughborough Technical College,
 Greenclose Lane, Loughborough

Title
 Plan of power transmission
 through building

Scale	Date
1:200	November 2008
NGR SK 5342 1972	Drawn CS
Project No. 1199	Illustration No. 15