


Key	
W	Window
D	Door
FP	Fireplace
BFP	Blocked Fireplace
BW	Blocked Window
BD	Blocked Door
IW	Inserted Window
ID	Inserted Door
RSJ	Reinforced Steel Joist

Date: November 2008

Scale: 1:75

Project No. 1199

Project: Loughborough Technical College, Greenclose Lane, Loughborough

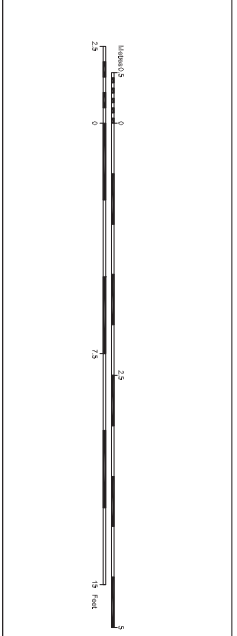

Title: Short section through Bay 1

Drawn: CS

Illustration No. 16