

| Key |                        |
|-----|------------------------|
| W   | Window                 |
| D   | Door                   |
| FP  | Fireplace              |
| BFP | Blocked Fireplace      |
| BW  | Blocked Window         |
| BD  | Blocked Door           |
| IW  | Inserted Window        |
| ID  | Inserted Door          |
| RSJ | Reinforced Steel Joist |

Date: November 2008

Scale: 1:75

Project No. 1199


Project: Loughborough Technical College, Greenclose Lane, Loughborough

Title: Long section through back range

NGR SK 53197242

Drawn: CS

Illustration No. 18

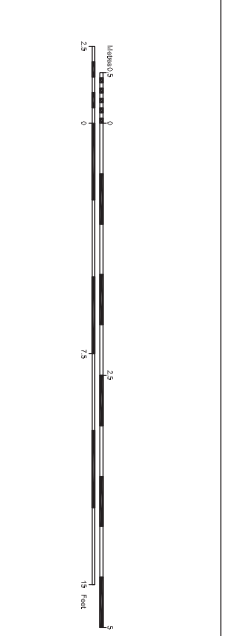

ARCUS  
 Unit 103, Riverside Park  
 Shear Bank Business Park  
 Shear Bank, Loughborough  
 Leicestershire LE11 1RS  
 Tel: 0145 2225100  
 Fax: 0145 2707198