


East

West



0 10m

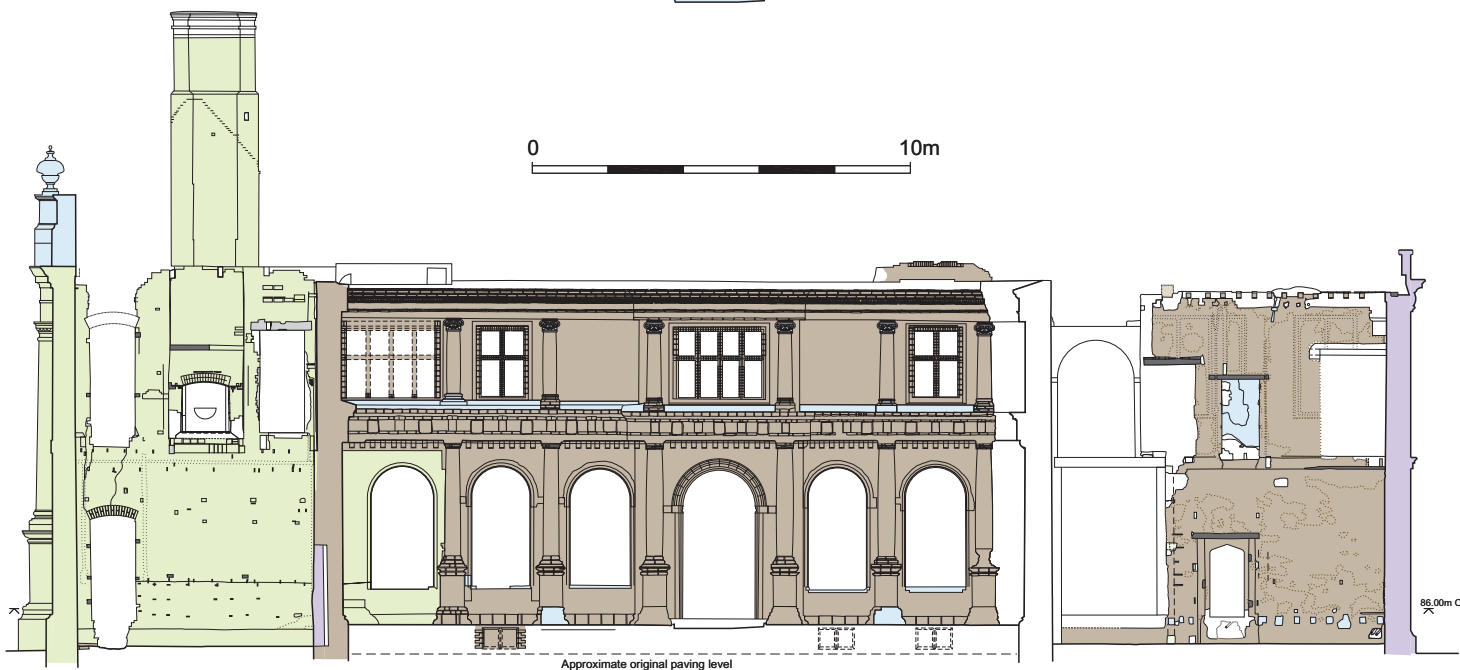

Approximate original paving level