
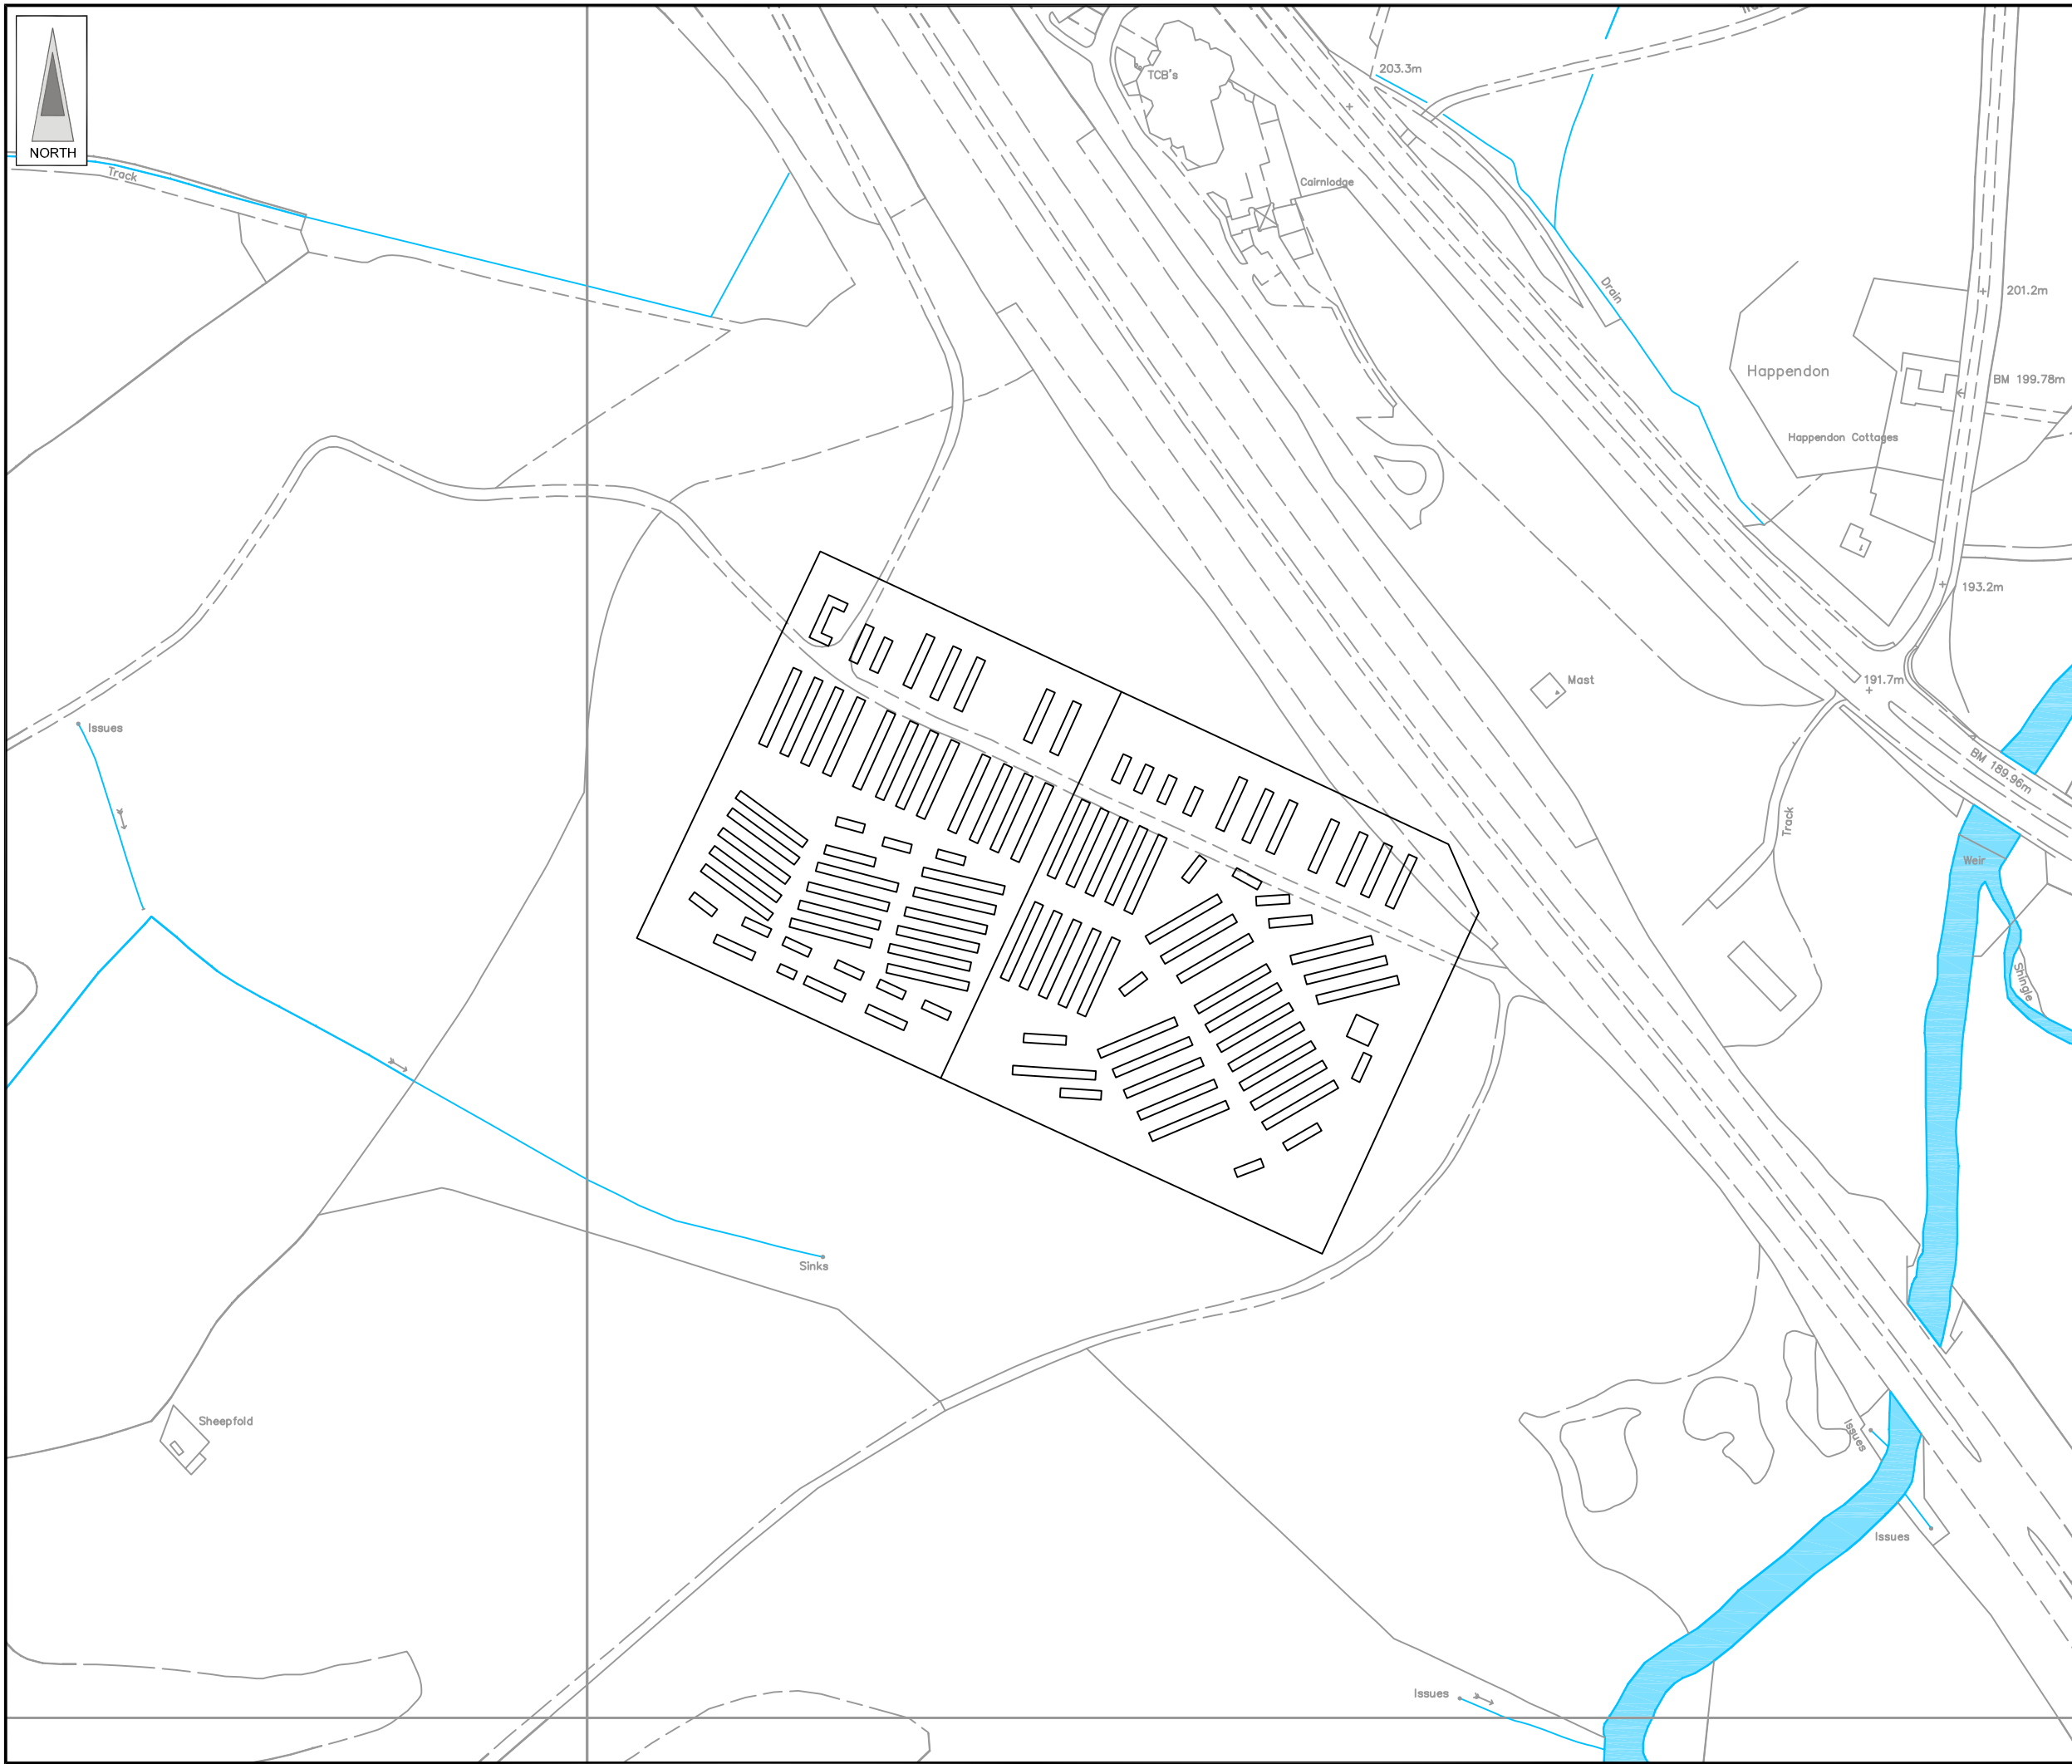


FIGURE 1

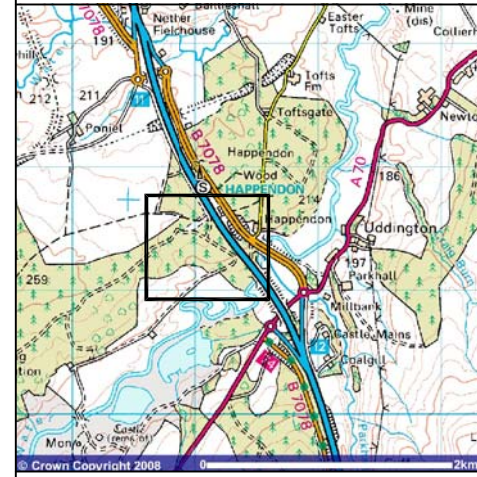

© Crown Copyright 2008 0 2km

Rev	Date	Purpose of Revision	Drwn	Chkd	Appd

Client
 Scottish Coal Company
 Carlisle Business Park
 Carlisle
 Cumbria
 CA1 1JZ
 Tel: 01293 733800
 Fax: 01293 733850
 www.scottishcoal.com

Project
 Happendon POW Camp
 Archaeological Standing Building Survey

Title
 Layout of Happendon POW Camp
 Sheet 1 of 1

Drawing Status	DRAFT	
JB No.	B0905600	
Figure No.	FIGURE 1	Revisions
Scale	1:2,500 @ A3	Date
Drawn	SC	Jan 2008
Checked	-	Approved

This map is based on Ordnance Survey material with the permission of Ordnance Survey on behalf of the controller of Her Majesty's Stationery Office. Crown copyright. Unauthorised reproduction infringes Crown copyright and may lead to prosecution or civil proceedings. Scottish Executive Licence Number, 100020540 (2007).
 This drawing is not to be used in whole or part other than for the intended purpose and project as defined on this drawing. Refer to the contract for full terms and conditions. Maps produced by Jacobs UK Ltd. This map should NOT be rescaled. Copyright reserved.