


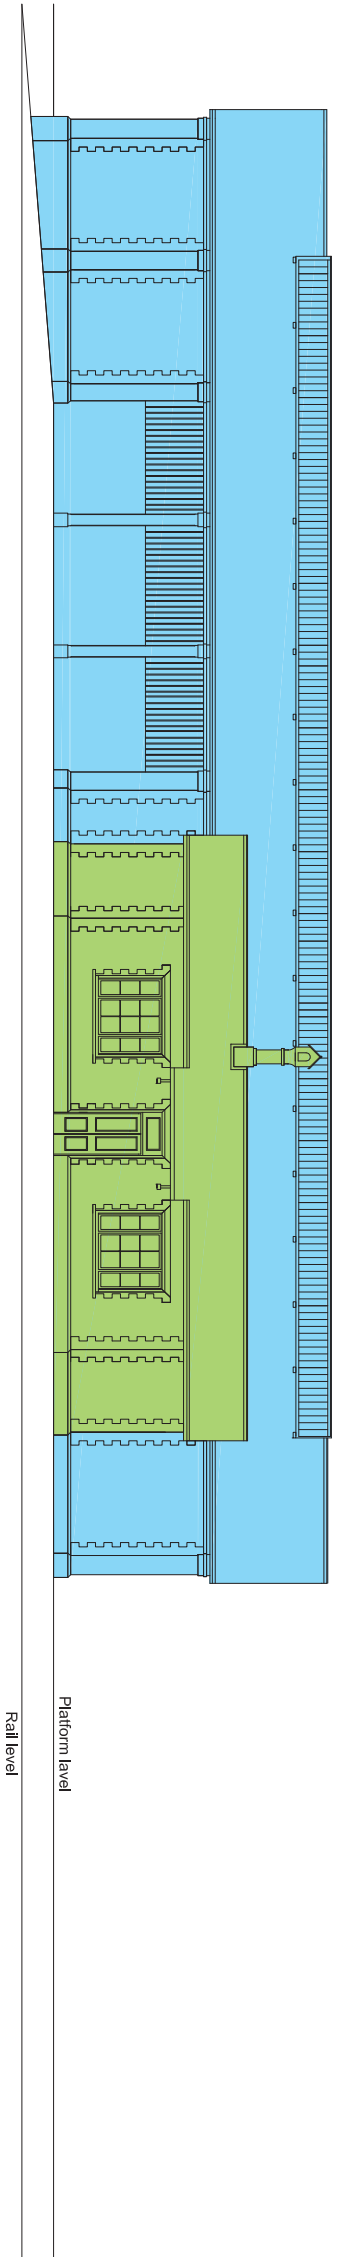


- Station building
- Train shed
- Engine shed


South elevation of original train station and train shed




North elevation of original engineshed and train shed

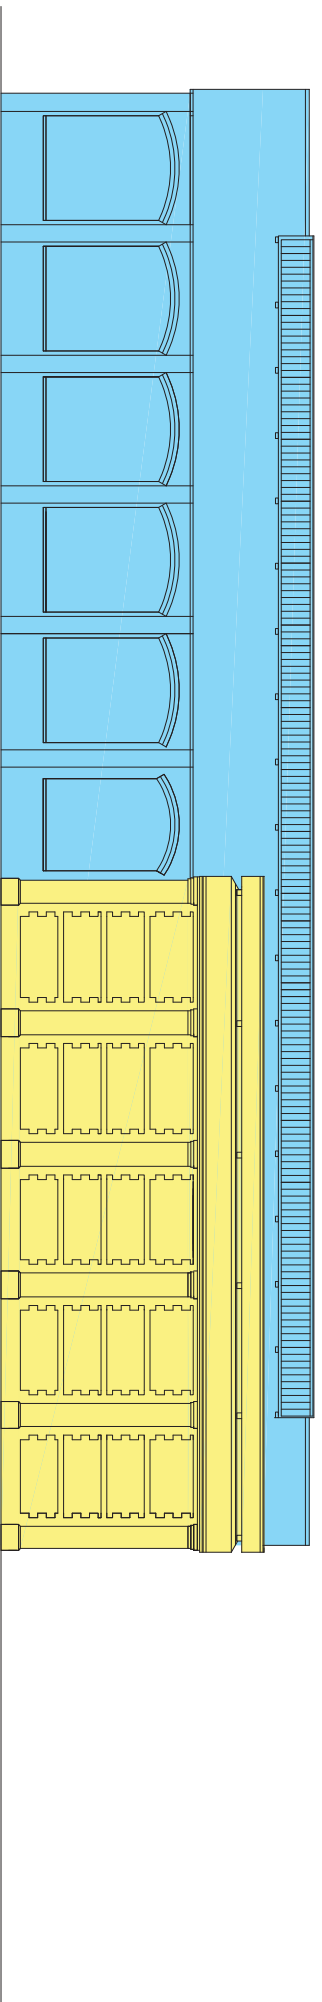

East elevation of original station complex

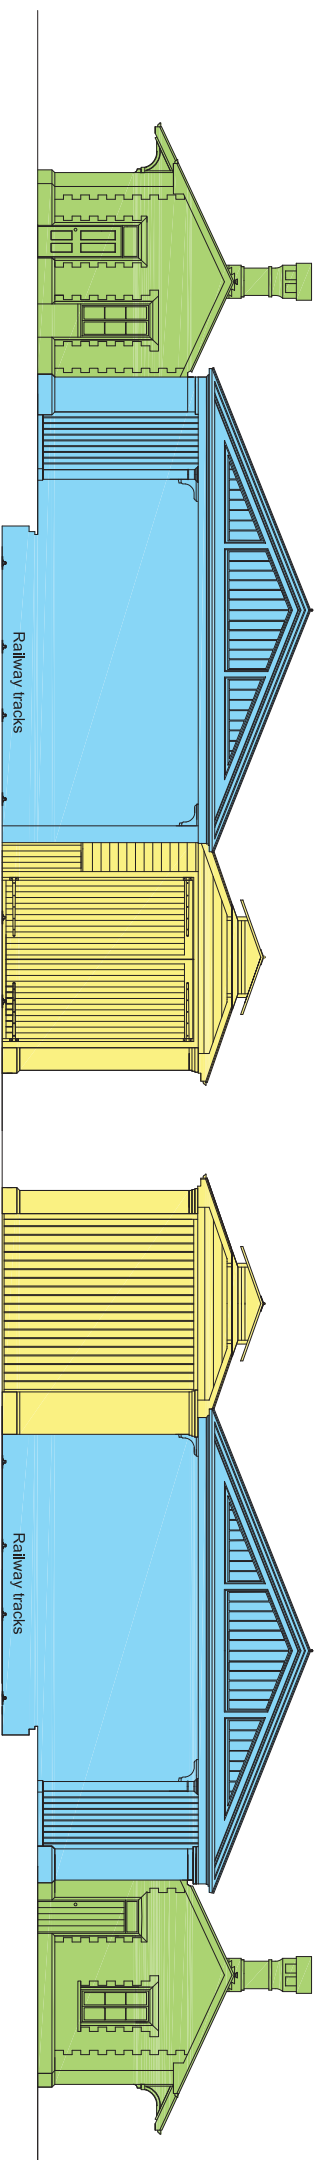


West elevation of original station complex

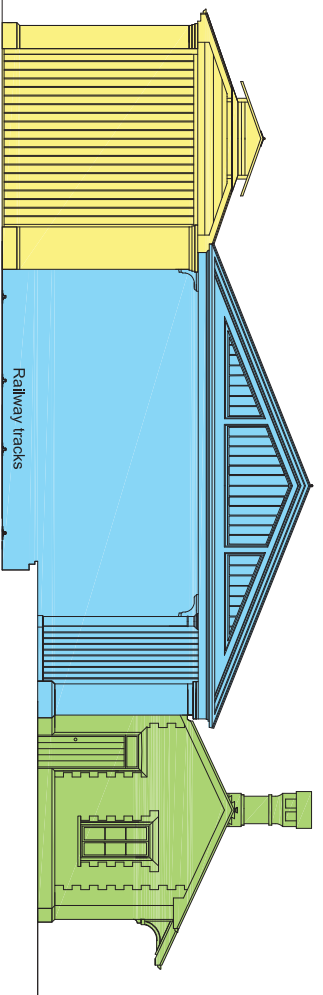


- Station building
- Train shed
- Engine shed

Section B B through Engine shed looking south towards Train shed (right)

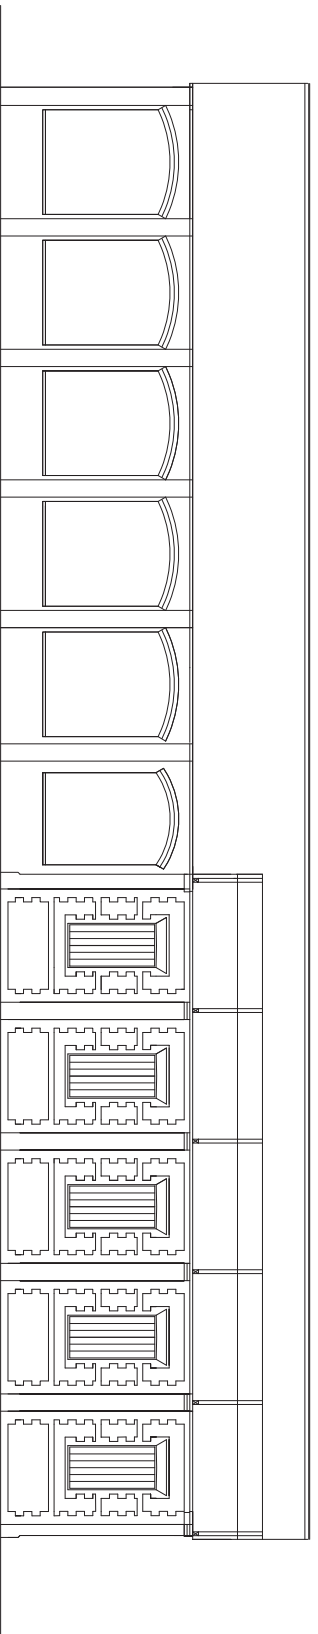

Section C C through Train shed looking north towards Engine shed (left)

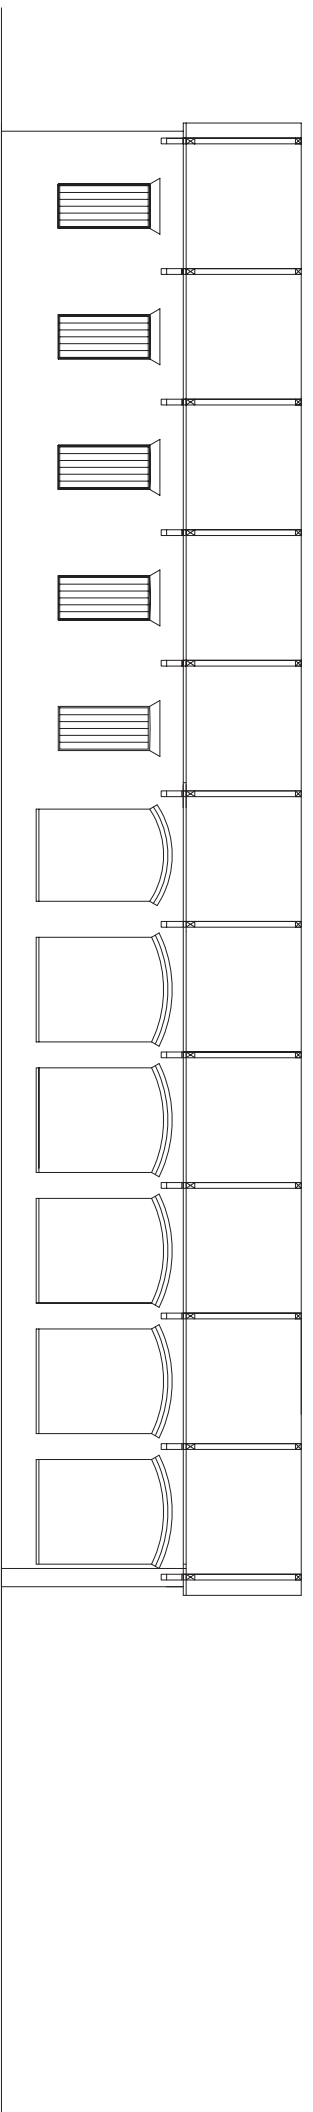

Section A A through Train shed looking south towards Station building (left)

