



Section a-a

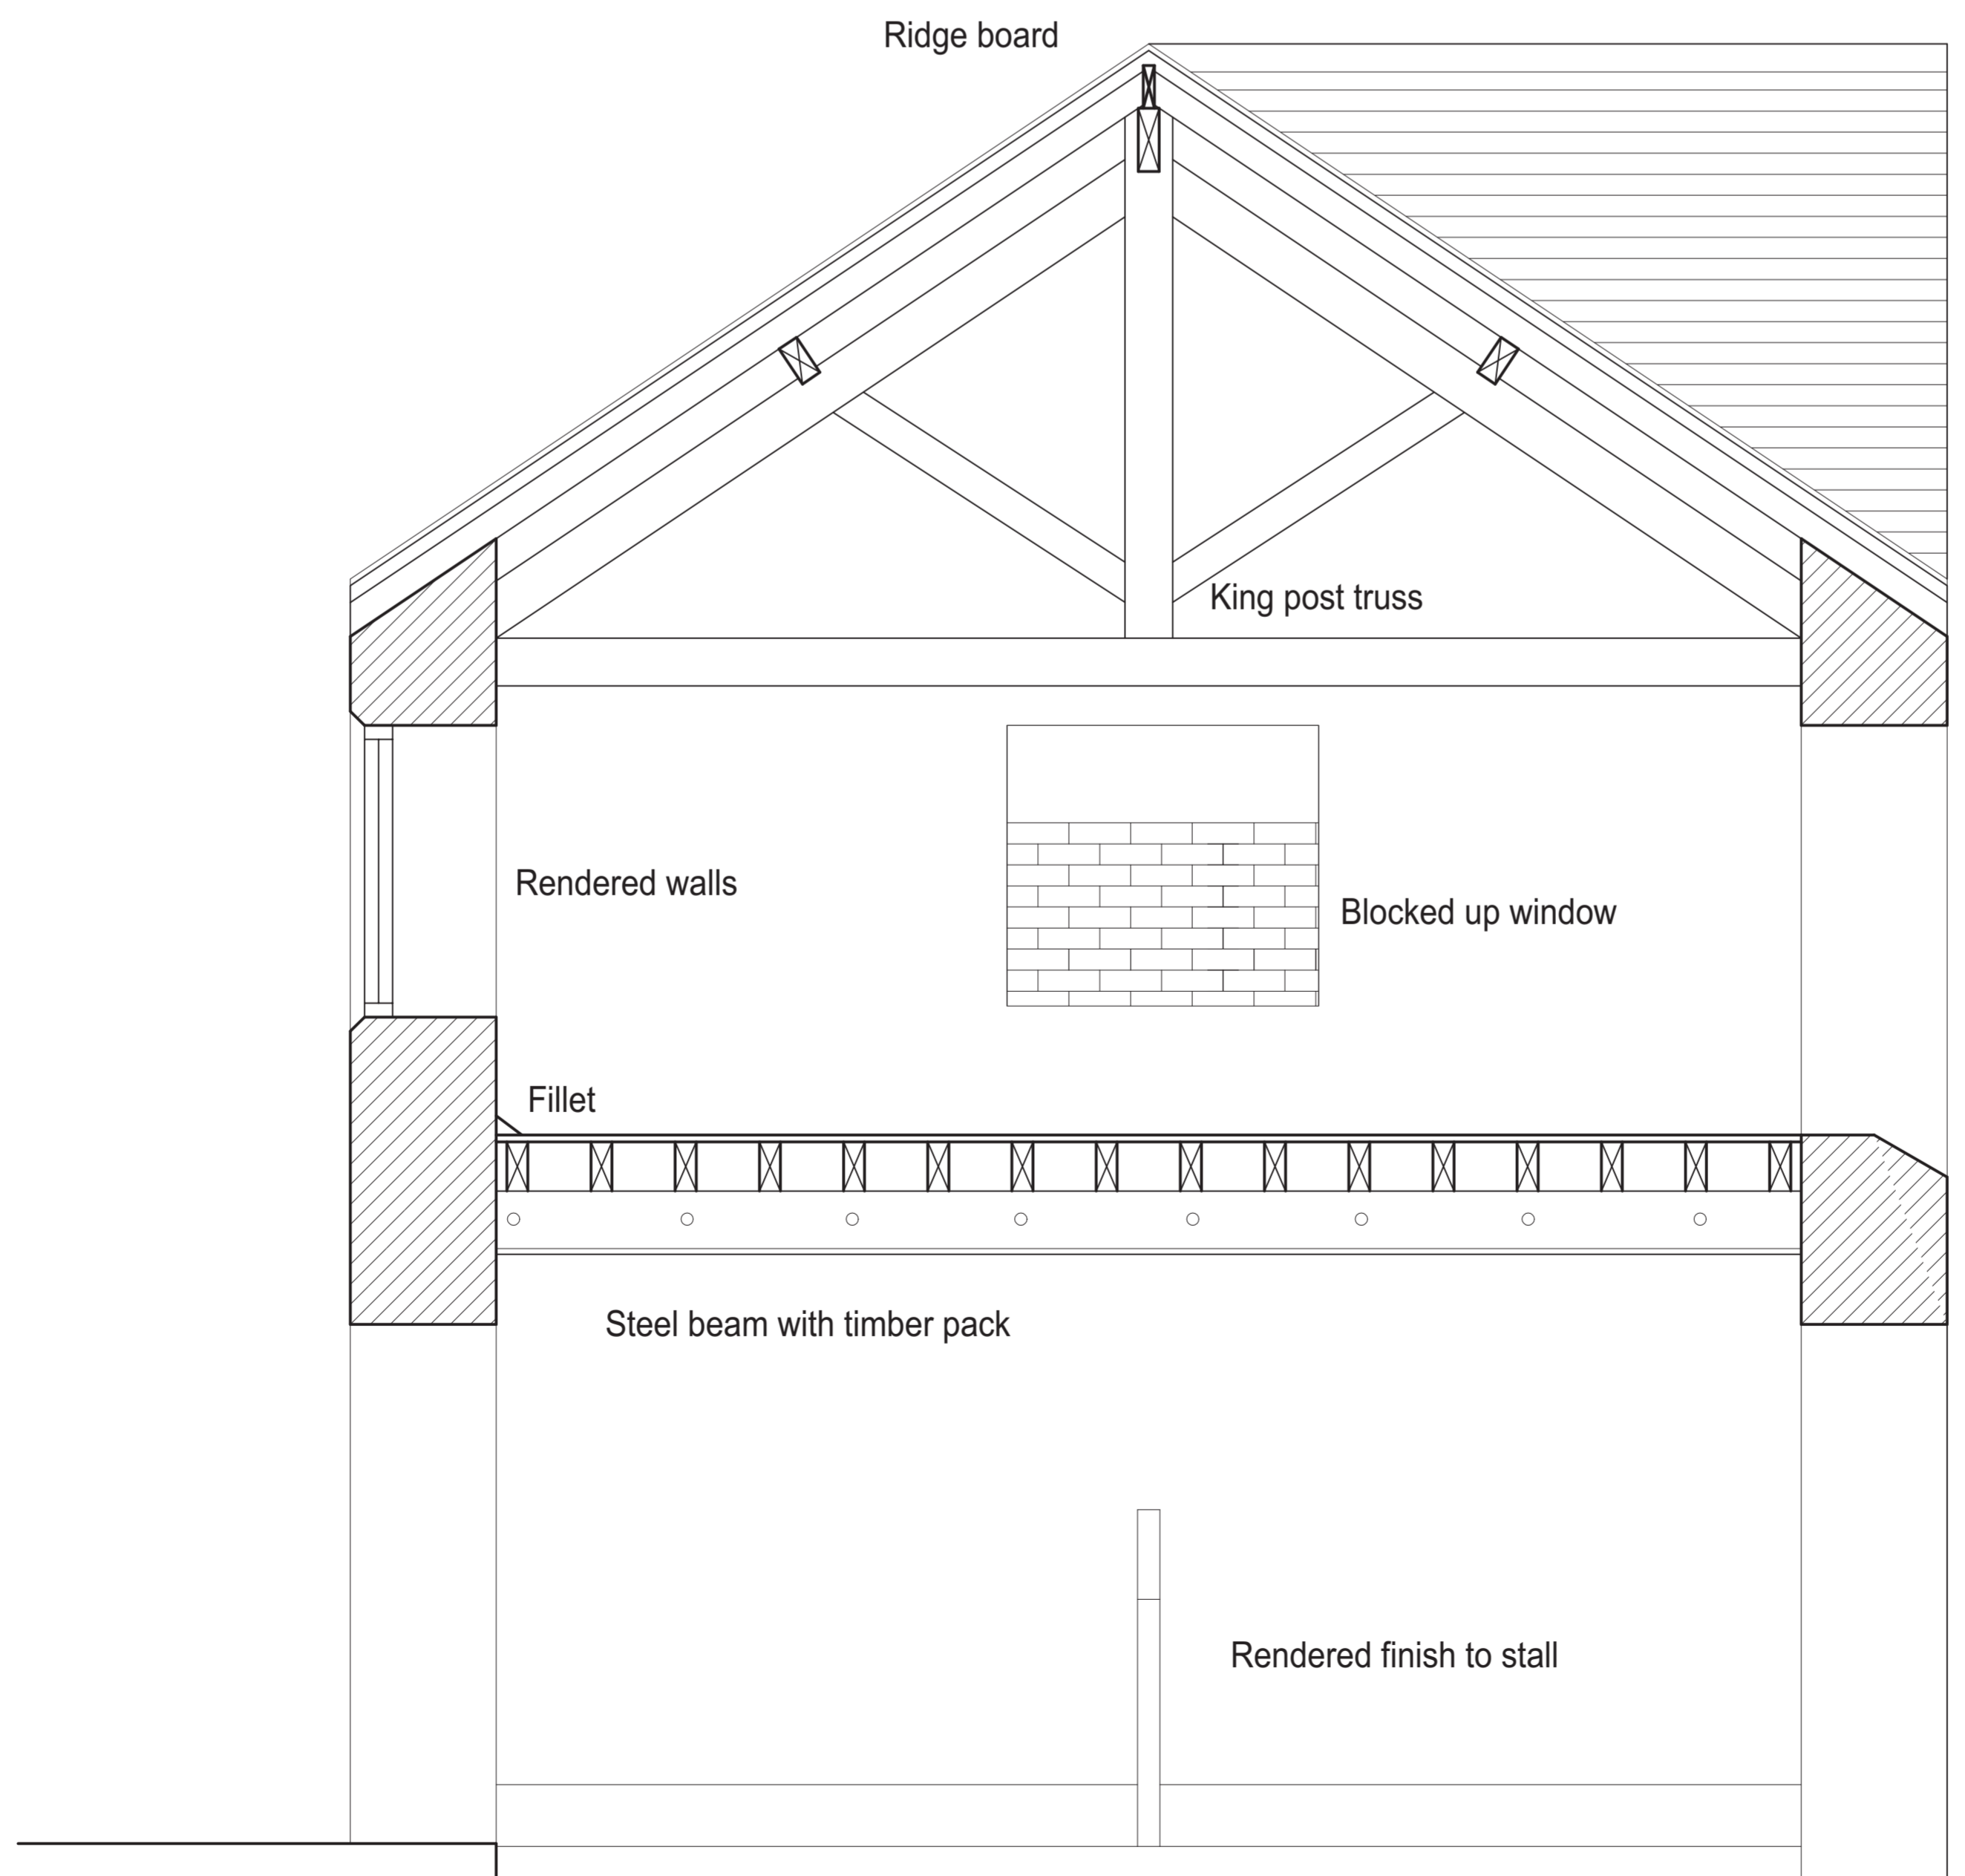

Section b-b

Rev.	Date	Revision Notes
DO NOT SCALE - ALL DIMENSIONS TO BE VERIFIED ON SITE		
 <b>NICHOLSON NAIRN ARCHITECTS</b> Tel: 0191-4283800 Fax: 0191-4283840 Email: admin@nicholsonnairn.co.uk Bishops Court, Rectory Lane, Whickham, Newcastle upon Tyne, NE16 4PA www.nicholsonnairn.co.uk		
Client <b>Dere Street Homes</b>		
Project <b>Barn Conversion</b>		
Address <b>Fell House Farm North Walbottle</b>		
Scales 1:20	Date Nov 2007	CAD File -
Drawing Title <b>Sections Showing Truss Types</b>		
Drawing No. <b>16050-06</b>		Rev. no. -