

SMR

GRAINSBY

M1/29

Photography

(203)

Big recording
report
for L15842

Archaeological Record Of Existing Buildings

*Conversion of Stable Block
Grainsby Hall Stables,
Grainsby Lane,
Grainsby, Grimsby*

for

Grainsby Farms Limited

Highways & Planning
Directorate

15 JAN 2001

Planning &
Conservation

Instructional Center Council
Lancaster, PA

15. JAN 01

Event L13163
Source 47887
Mon L1 83018
44476

***Conversion of Stable Block,
Grainsby Hall Stables
Grainsby Lane,
Grainsby,
Grimsby***

INFORMATION AND RECORDS

The enclosed photographs were taken on both the 4th January 2001, and 24th January 2000, they are a general record of the interior and exterior condition of the building indicating existing features.

The photographs have been cross referenced to Survey Drawing 2956/01A showing the position of the relative photographs.

The above are intended to assist the Planning Authority with the above application, and to provide a record of the building.

The enclosed photographs should be read in accordance with the Structural Engineers Survey and Details.

Report done by Ryland Design



Photograph 1



Photograph 2



Photograph 3



Photograph 4



Photograph 5



Photograph 6



Photograph 7



Photograph 8



Photograph 9



Photograph 10



Photograph 9



Photograph 10



Photograph 11



Photograph 12



Photograph 13



Photograph 14



Photograph 15



Photograph 16



Photograph 17



Photograph 18



Photograph 19



Photograph 20



Photograph 21



Photograph 22



Photograph 23



Photograph 24



Photograph 25



Photograph 26



Photograph 27



Photograph 28



Photograph 29



Photograph 30




Photograph 31



Photograph 32



Photograph 33

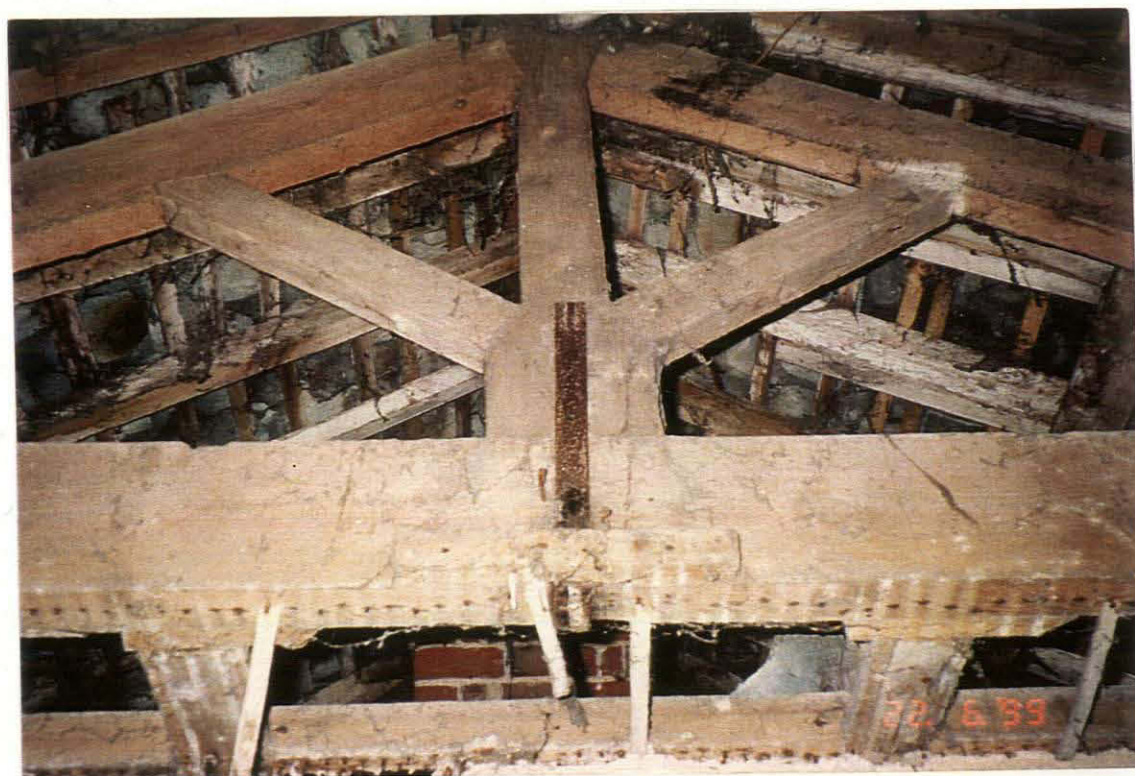

Photograph 34



Photograph 35



Photograph 36

Photographs added

***Addendum to the
Archaeological Record
Of Existing Buildings***

***Conversion of Stable Block
Grainsby Hall Stables,
Grainsby Lane,
Grainsby, Grimsby***

for

Grainsby Farms Limited

L.C.C.

29 JAN 2001

**HIGHWAYS & PLANNING
DIRECTORATE**

29 JAN 01



Photograph 1 – Typical door on left hand side range.



Photograph 2 – Typical door on right hand side range.



Photograph 3 – Typical Stone Floor.




Photograph 4 – Fireplace, Chimney Breast and Beam above. (Main Barn)



Photograph 5 – Existing Staircase.

- GRAINSBY FARMS
STABLE BLOCK
FLOORPLANS
- for Photog. Recording Ref 1
- Notes
1. All dimensions to be verified on site prior to any fabrication or site works being commenced.
 2. Any discrepancies to be reported to Ryland Design before any work is put in hand.
 3. Do not scale from this Drawing, use figured dimensions only, Contractors are responsible for taking and checking all site dimensions.
 4. All dimensions are in millimetres unless stated otherwise.
 5. This Drawing is to be read in conjunction with relevant Consultant and Specialists Drawings.
 6. This Drawing is to be read in conjunction with Drawing Nos.

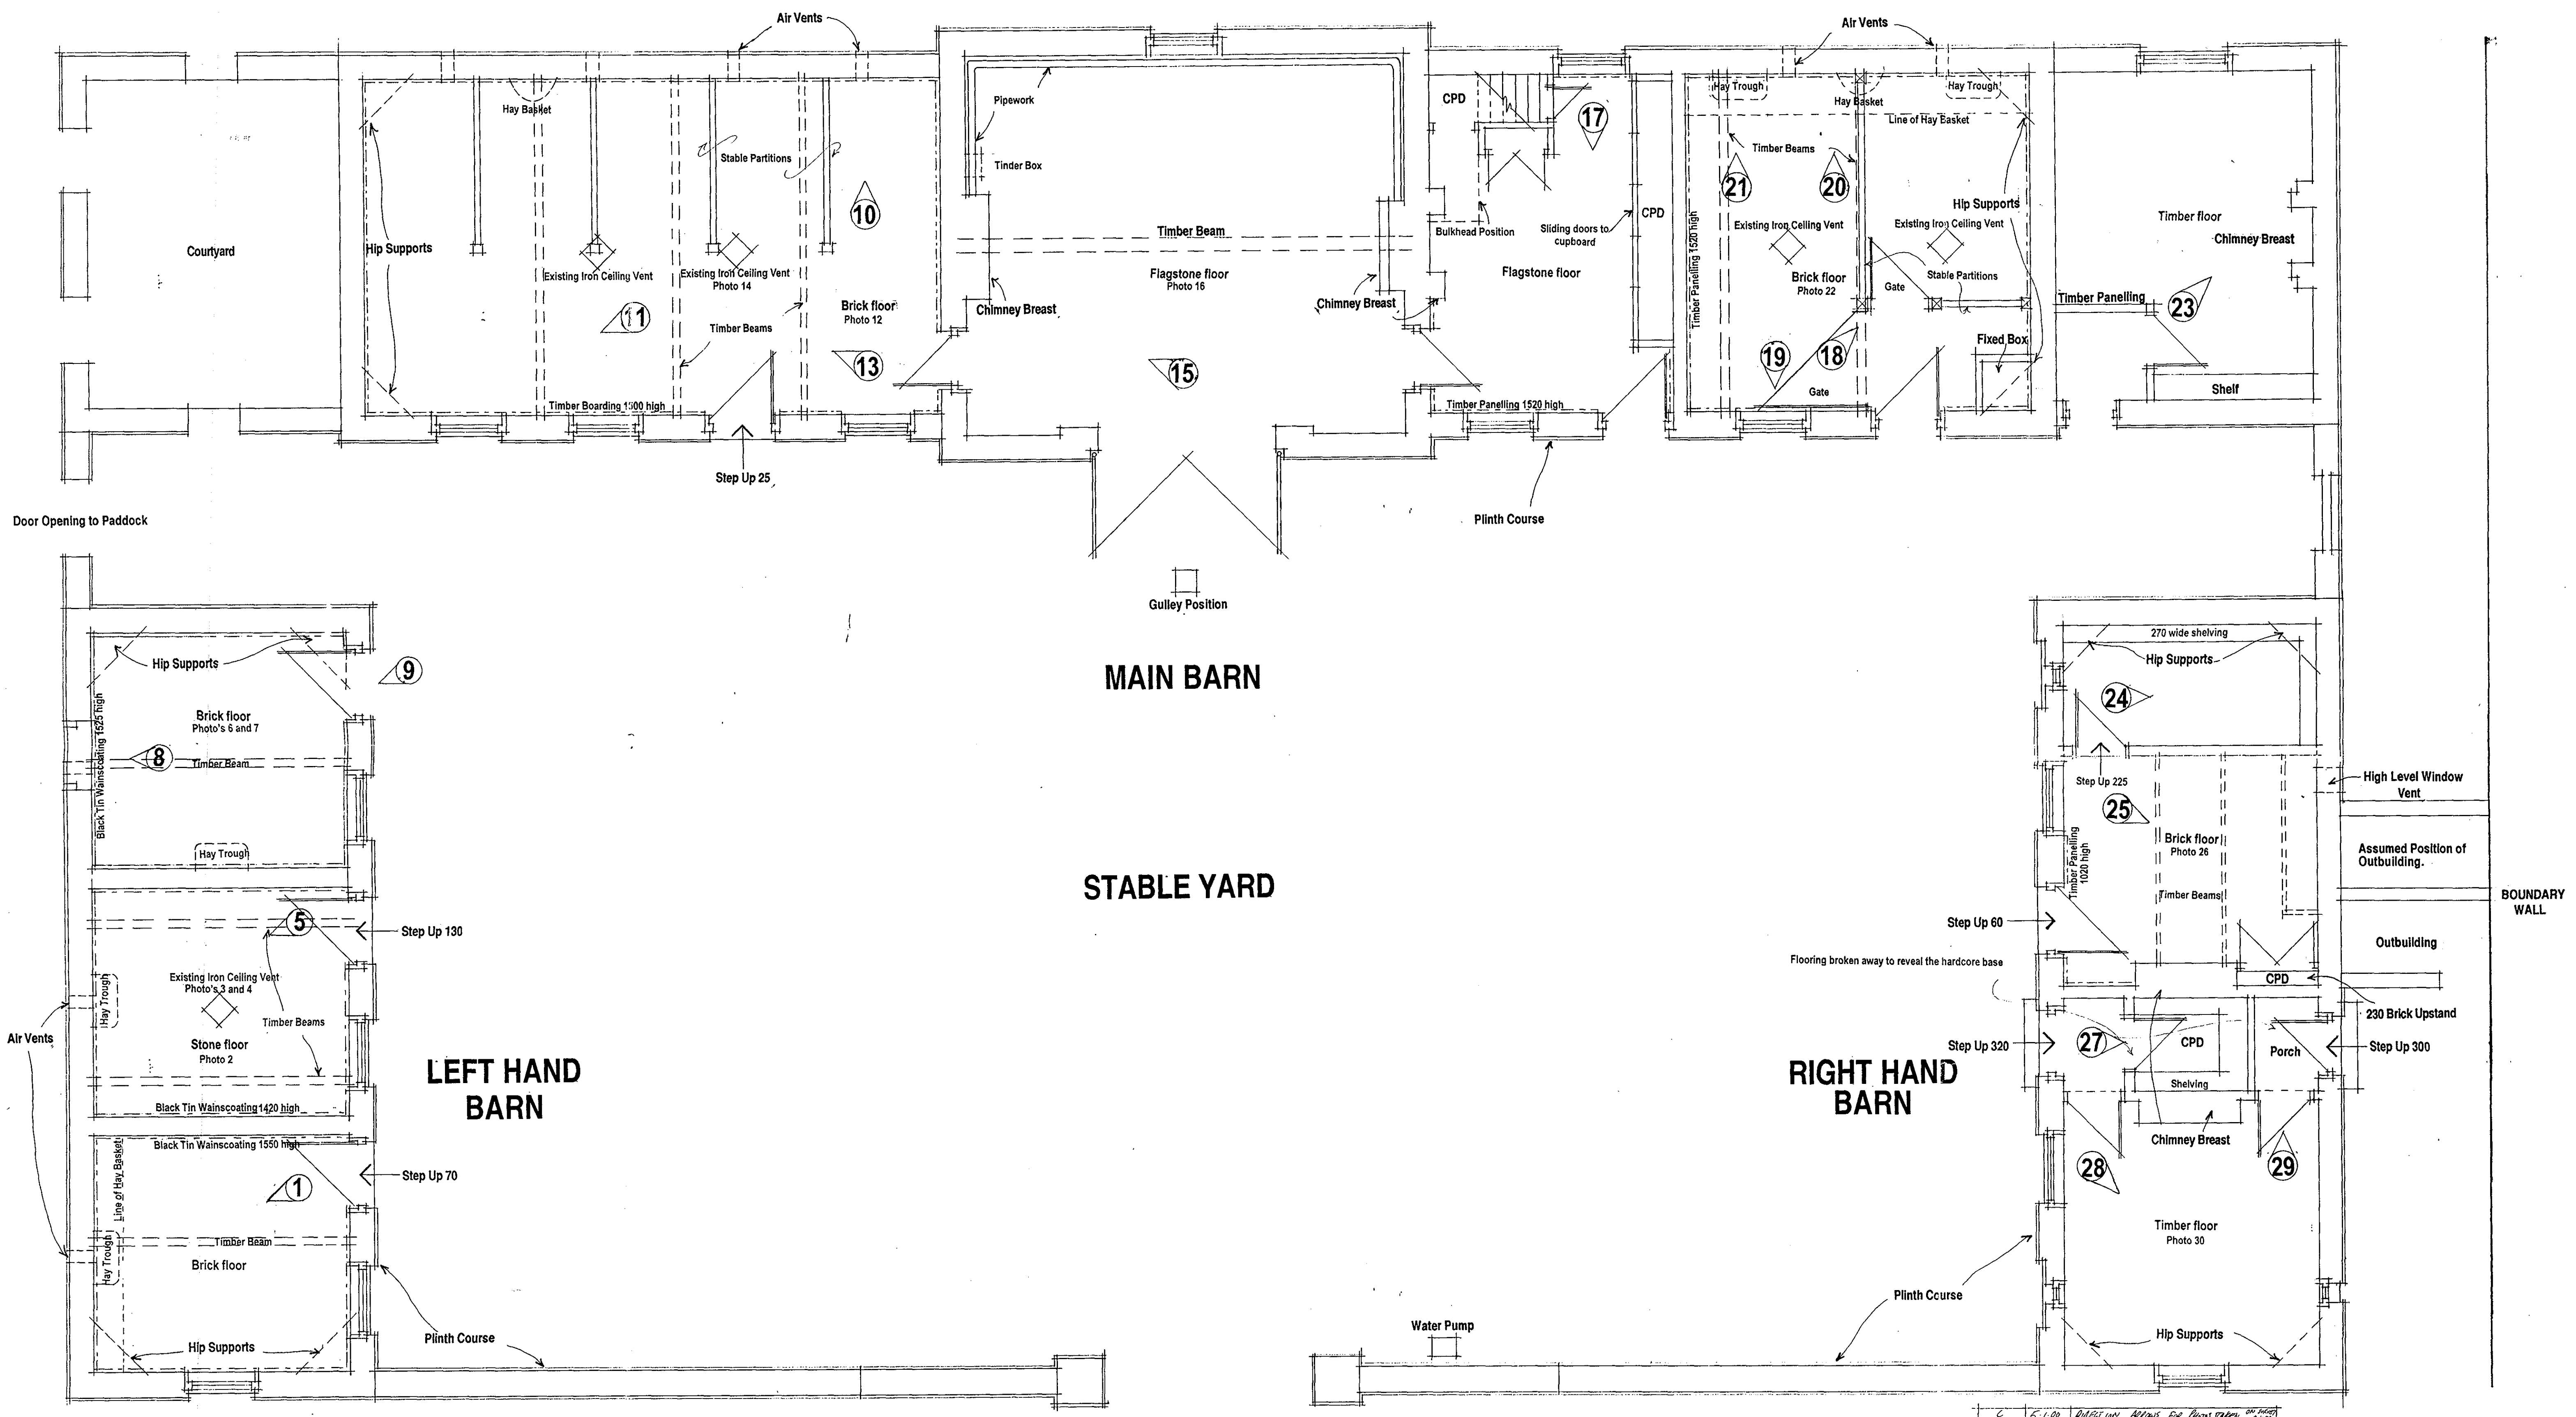

FLOOR PLAN

Client Grainsby Farms Ltd		RYLAND DESIGN ARCHITECTURAL PLANNING AND DESIGN SERVICE	
Project Conversion of Stable Block		Site Grainsby Park, Grainsby Lane,	
Title Floor Plans Survey Drawing		Date July 1999	
Drawing No 2956/01		Scale 1:50	

Photographs added

***Addendum to the
Archaeological Record
Of Existing Buildings***

***Conversion of Stable Block
Grainsby Hall Stables,
Grainsby Lane,
Grainsby, Grimsby***

for

Grainsby Farms Limited

L.C.C.

29 JAN 2001

**HIGHWAYS & PLANNING
DIRECTORATE**

29 JAN 01