


63
FOLLET BUILDINGS, MERMAID YARD - GROUND FLOOR PLAN
@ 1:100 BUILT 1876

D
NICKMAN

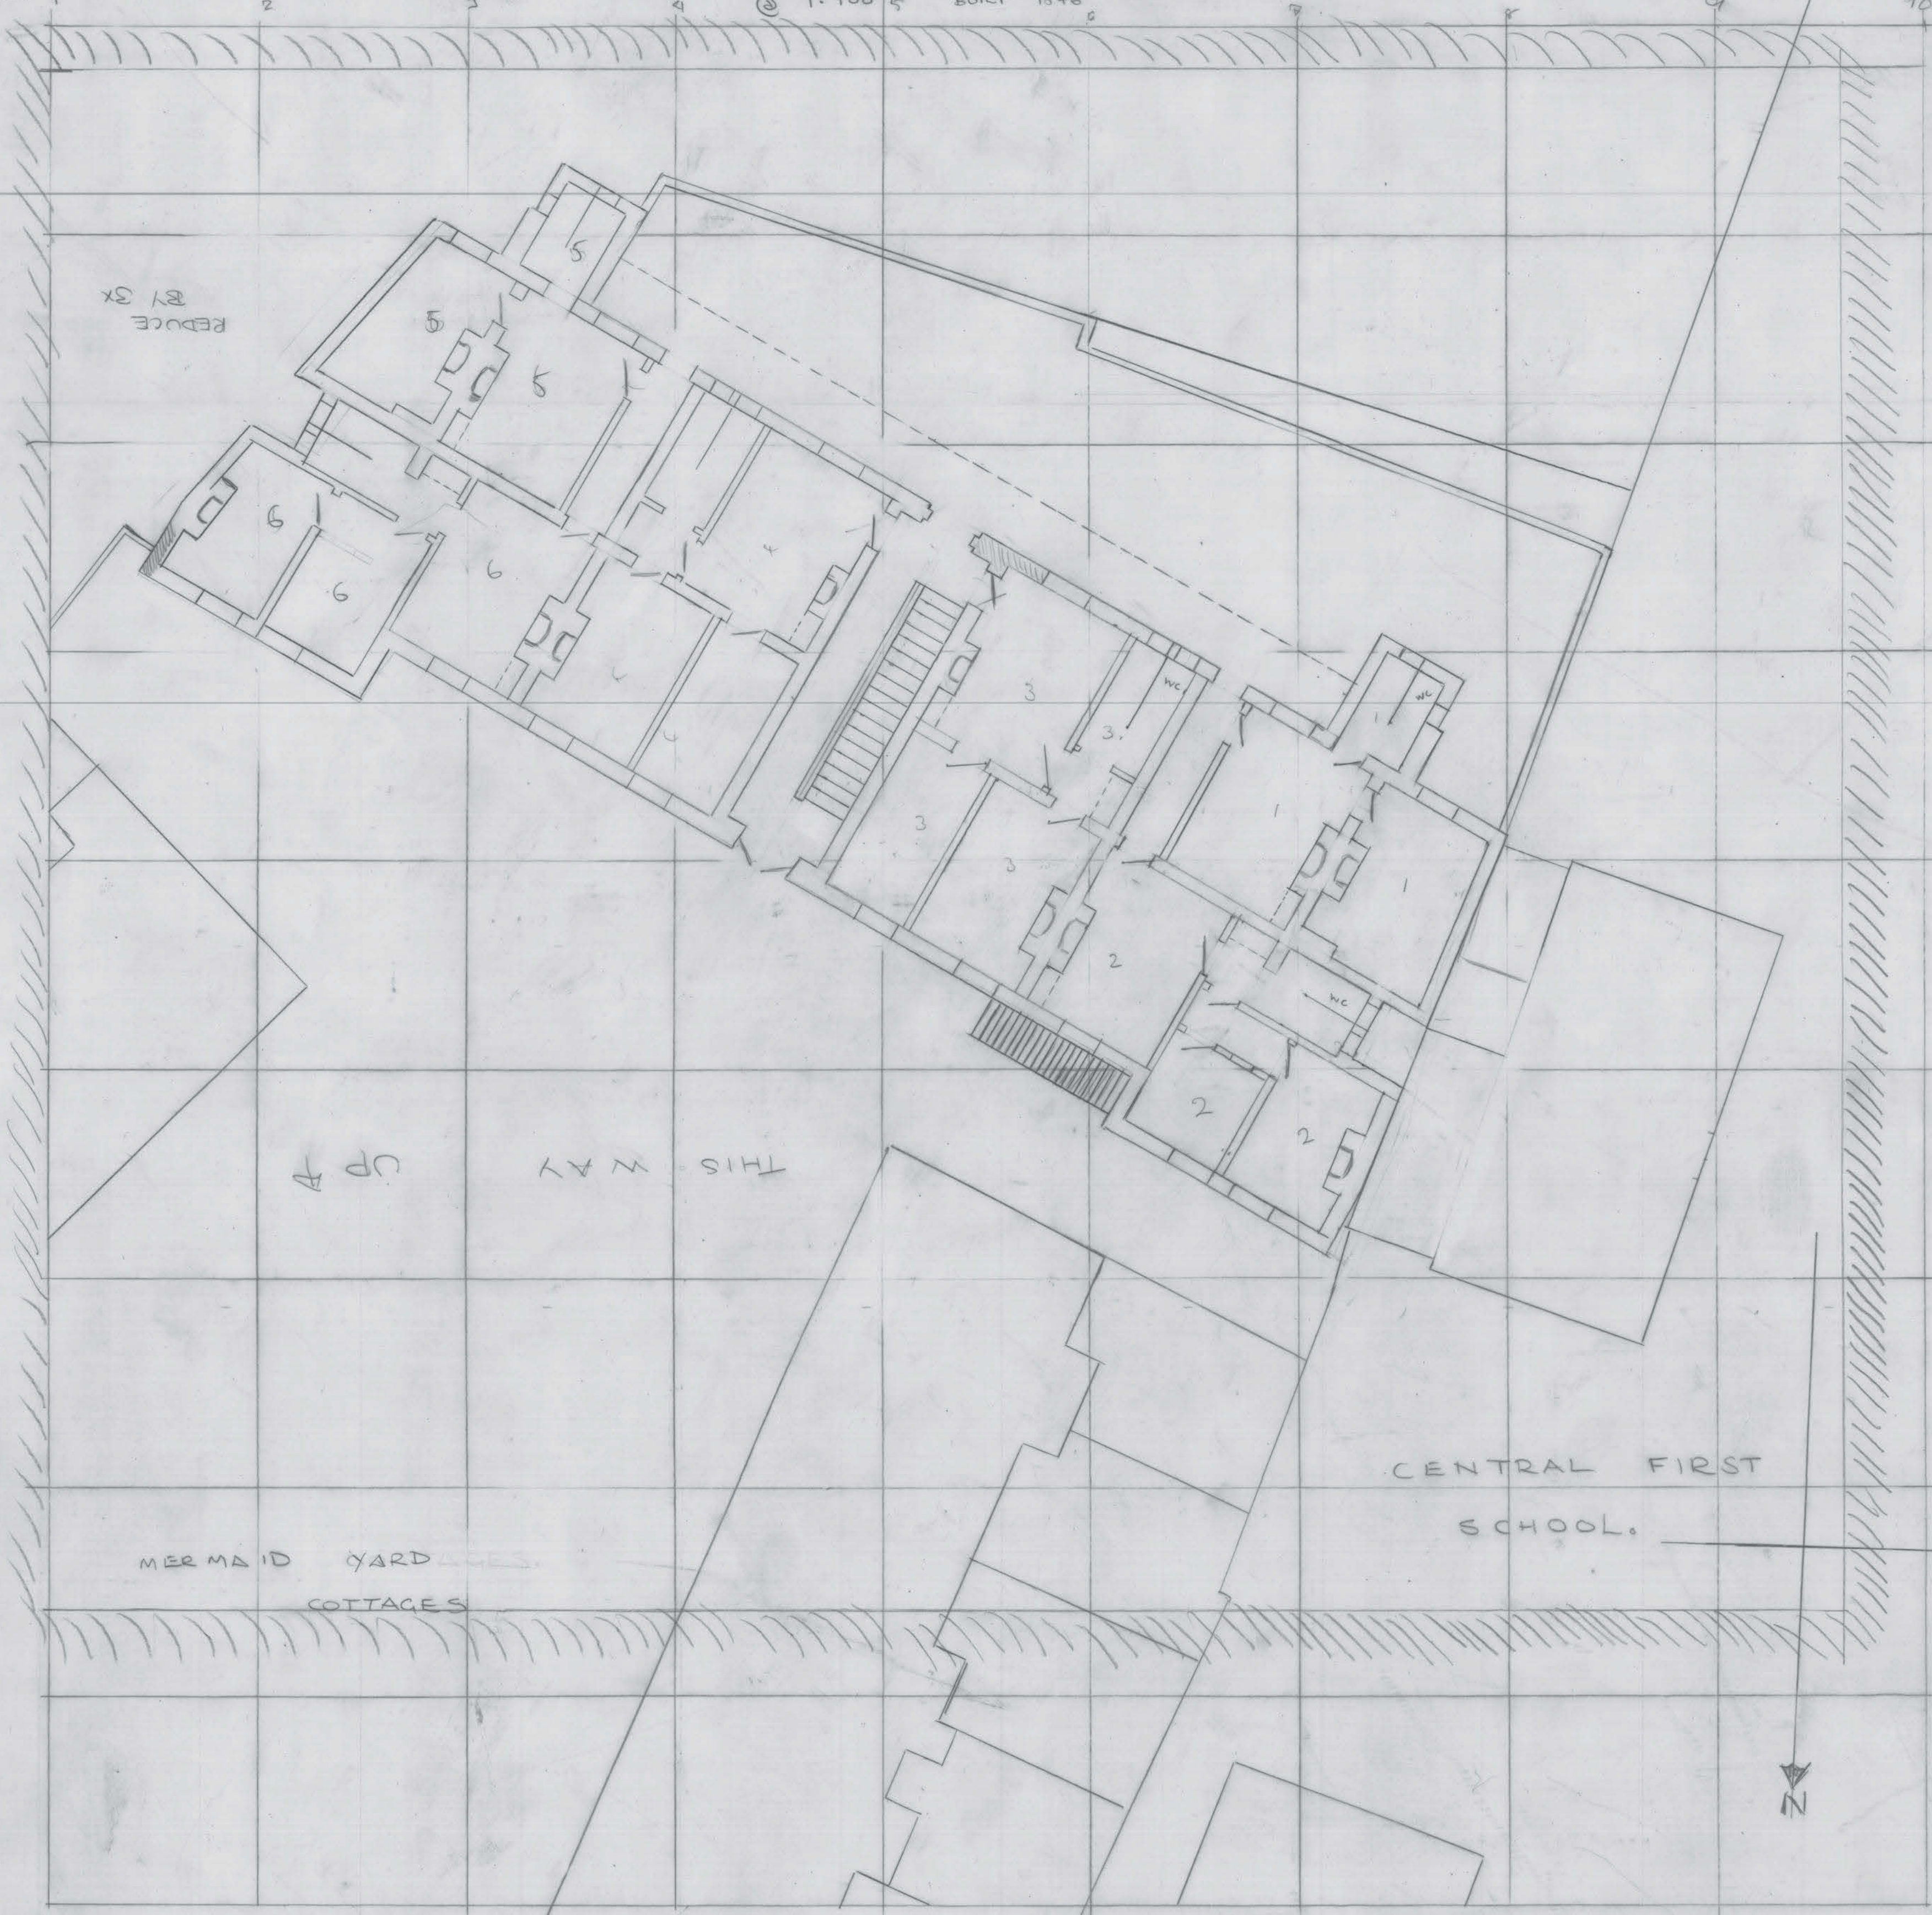

REDUCE BY SX

CP A THIS Z A1

MERMAID YARD COTTAGES

CENTRAL FIRST SCHOOL

