



# EXETER: ST CATHERINE'S ALMSHOUSES 1987

## Chapel: Interior Elevations

South East

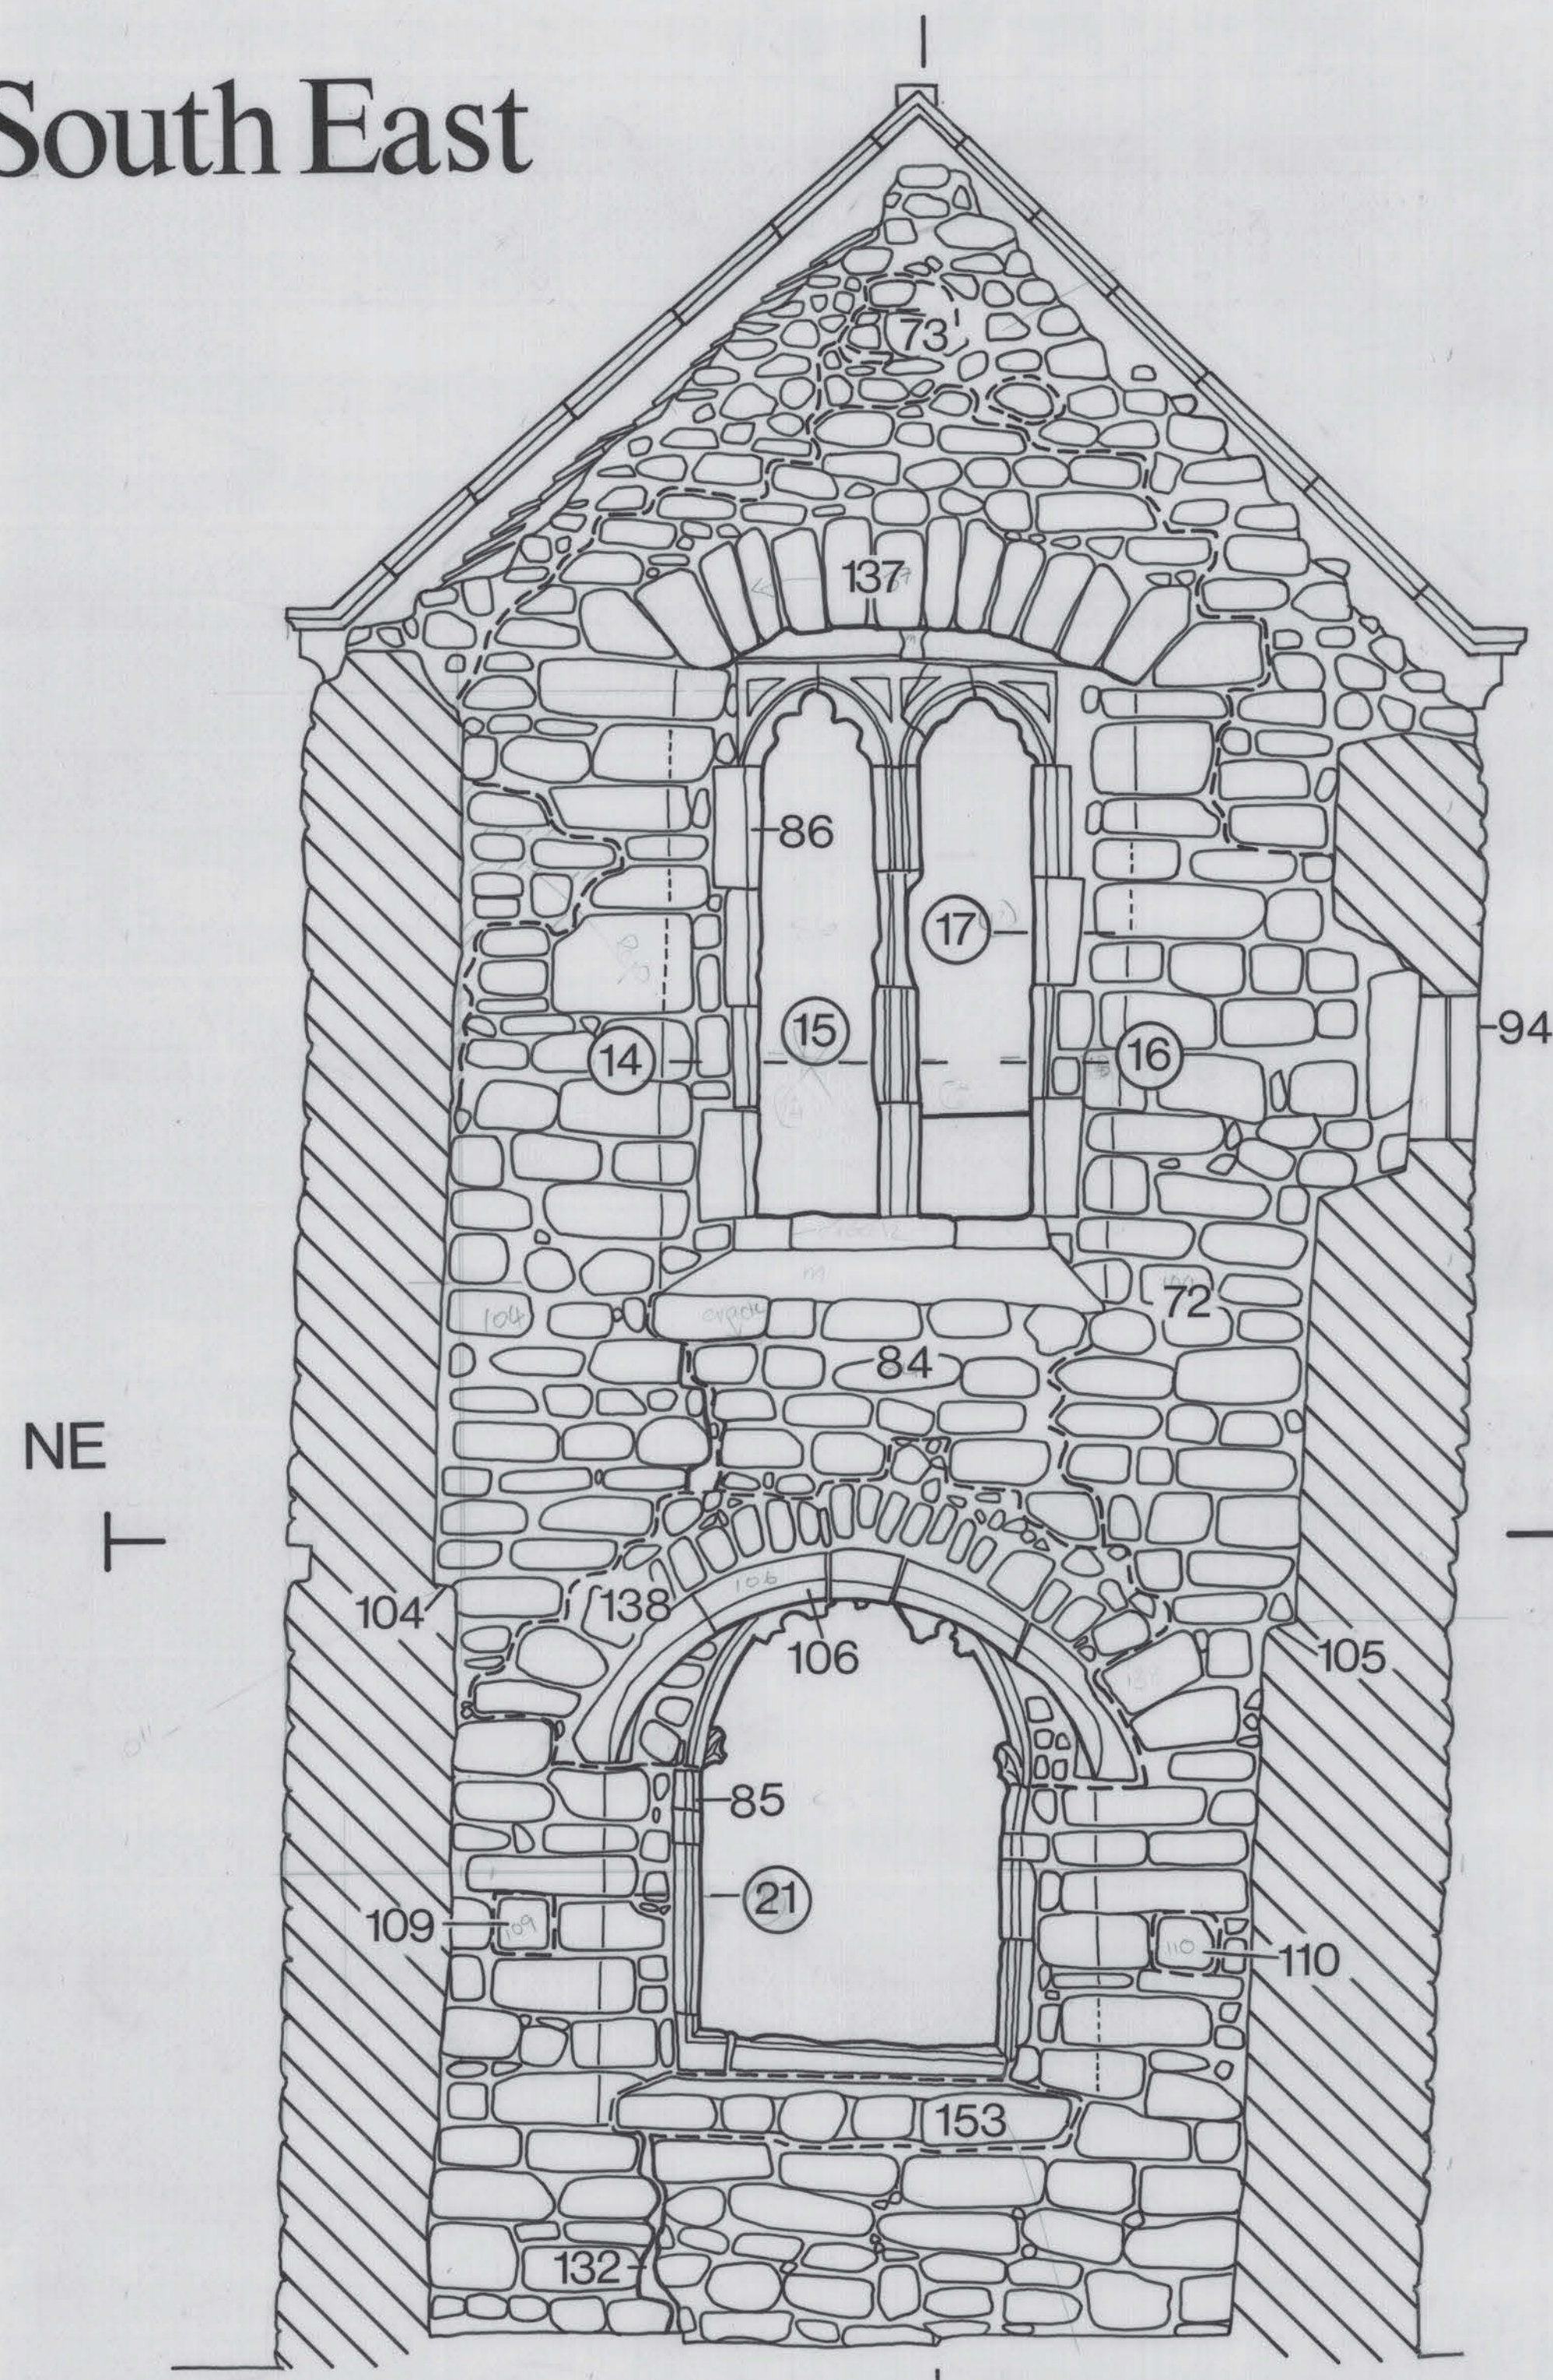


North West

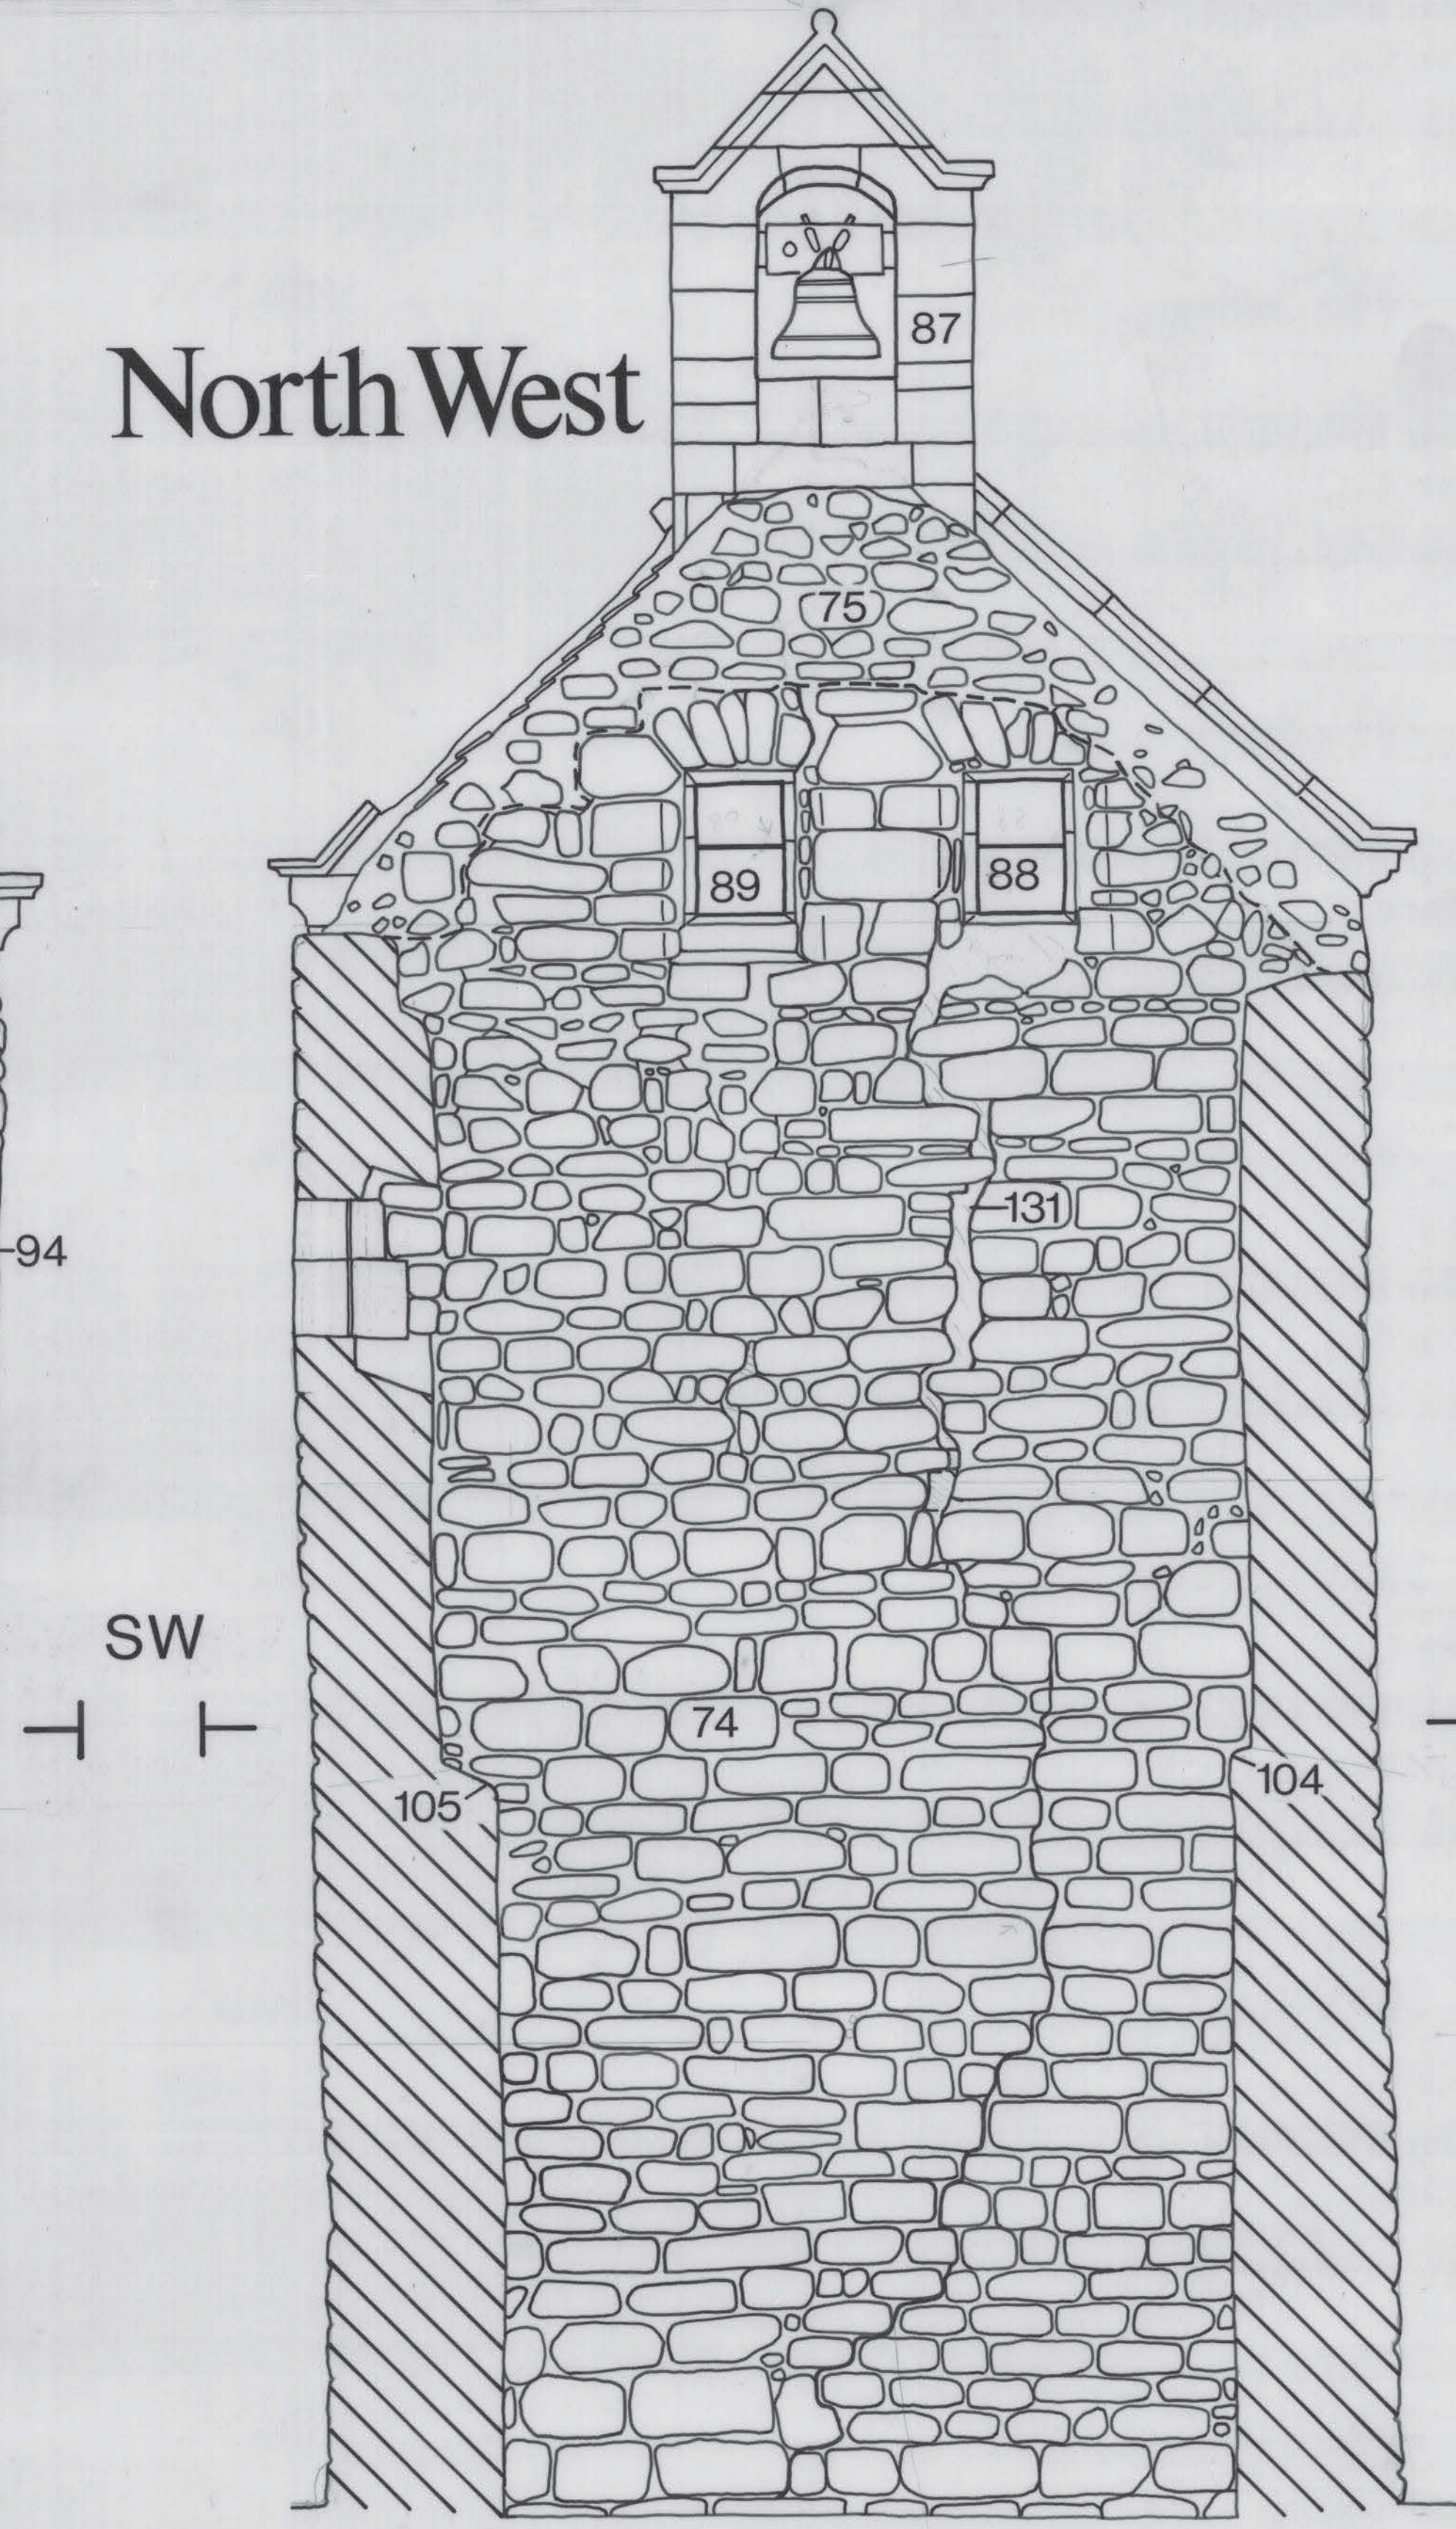

45m O.D.


A

South West

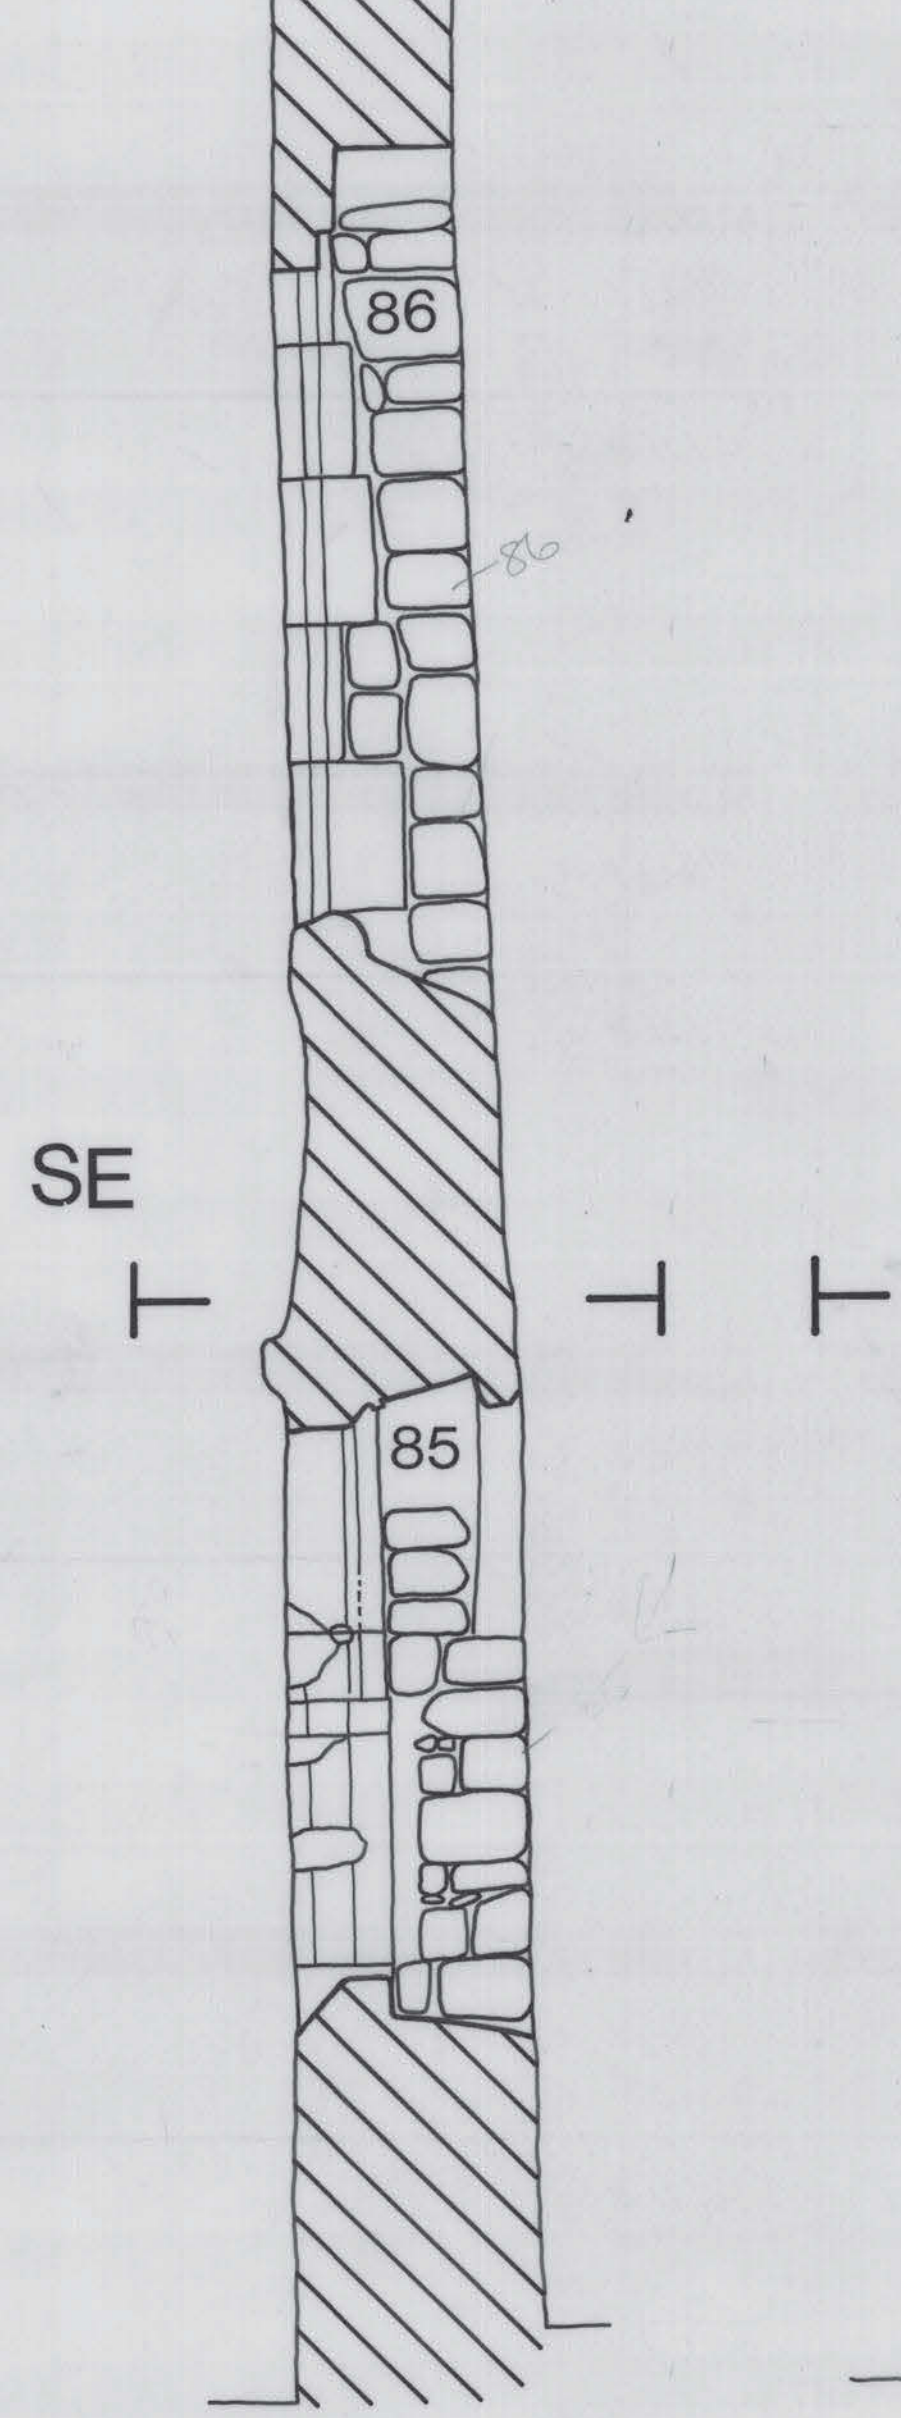

B


C

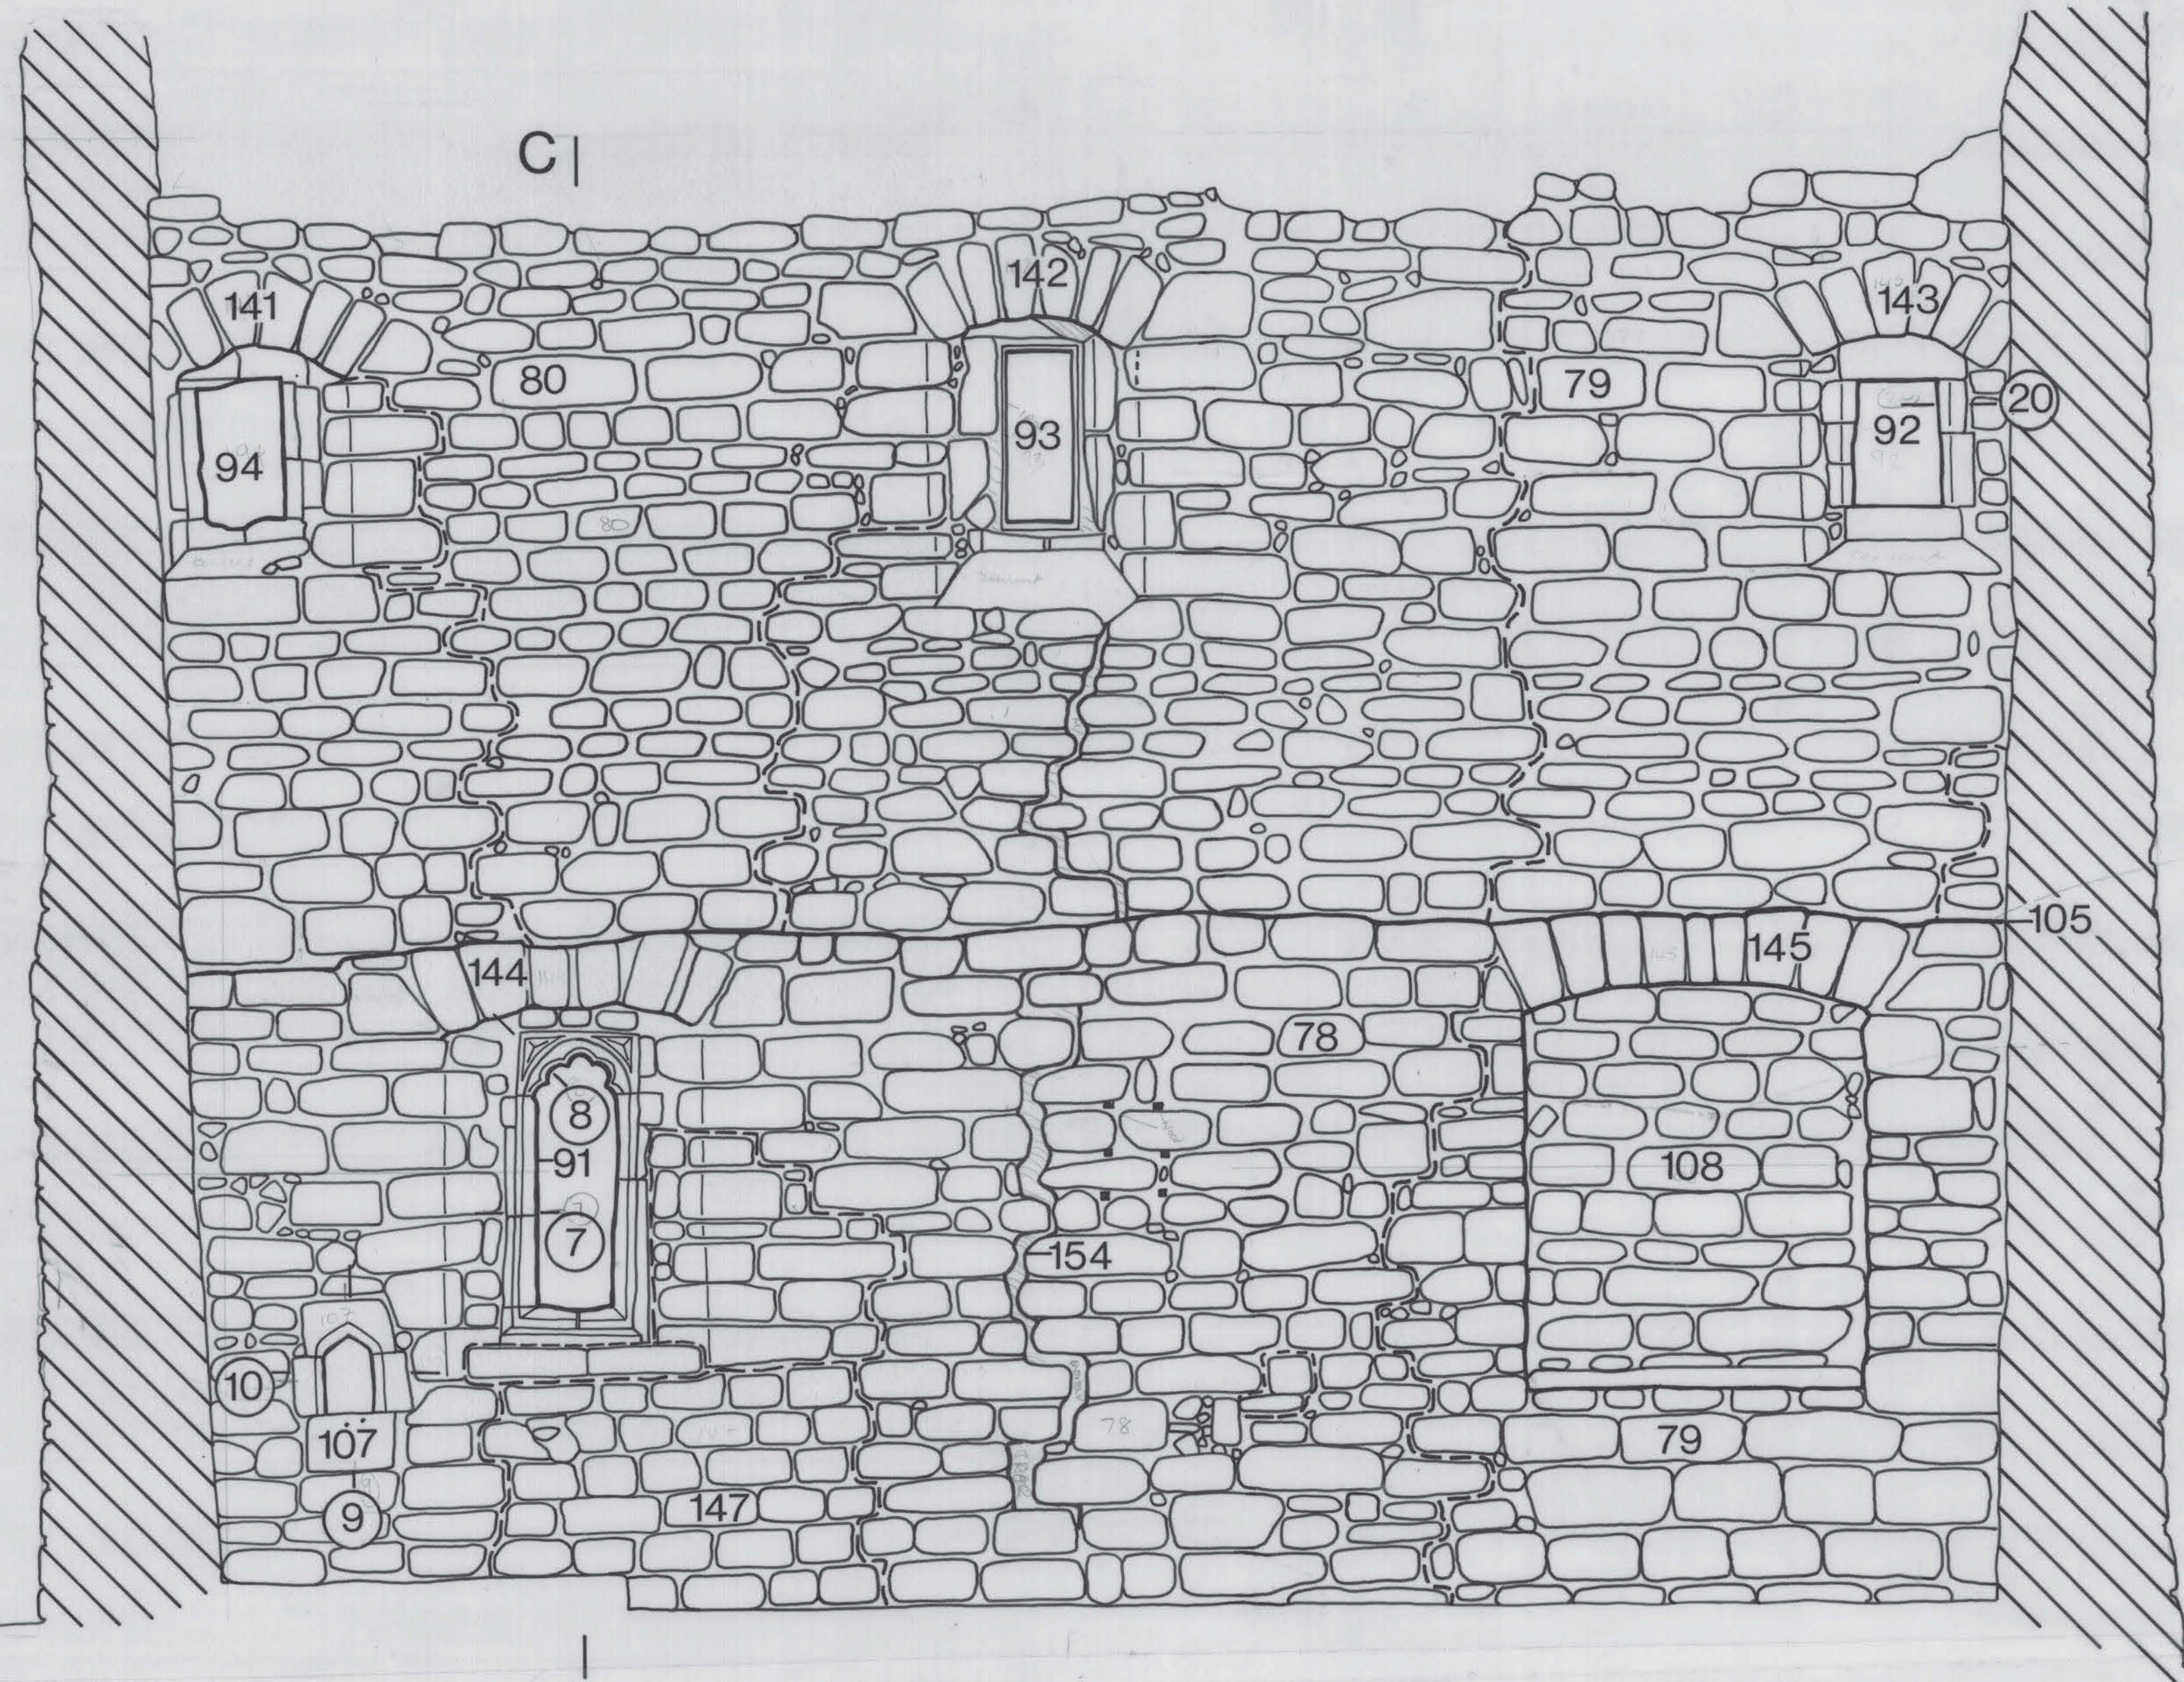


NW  
-45m O.D.

North East

C

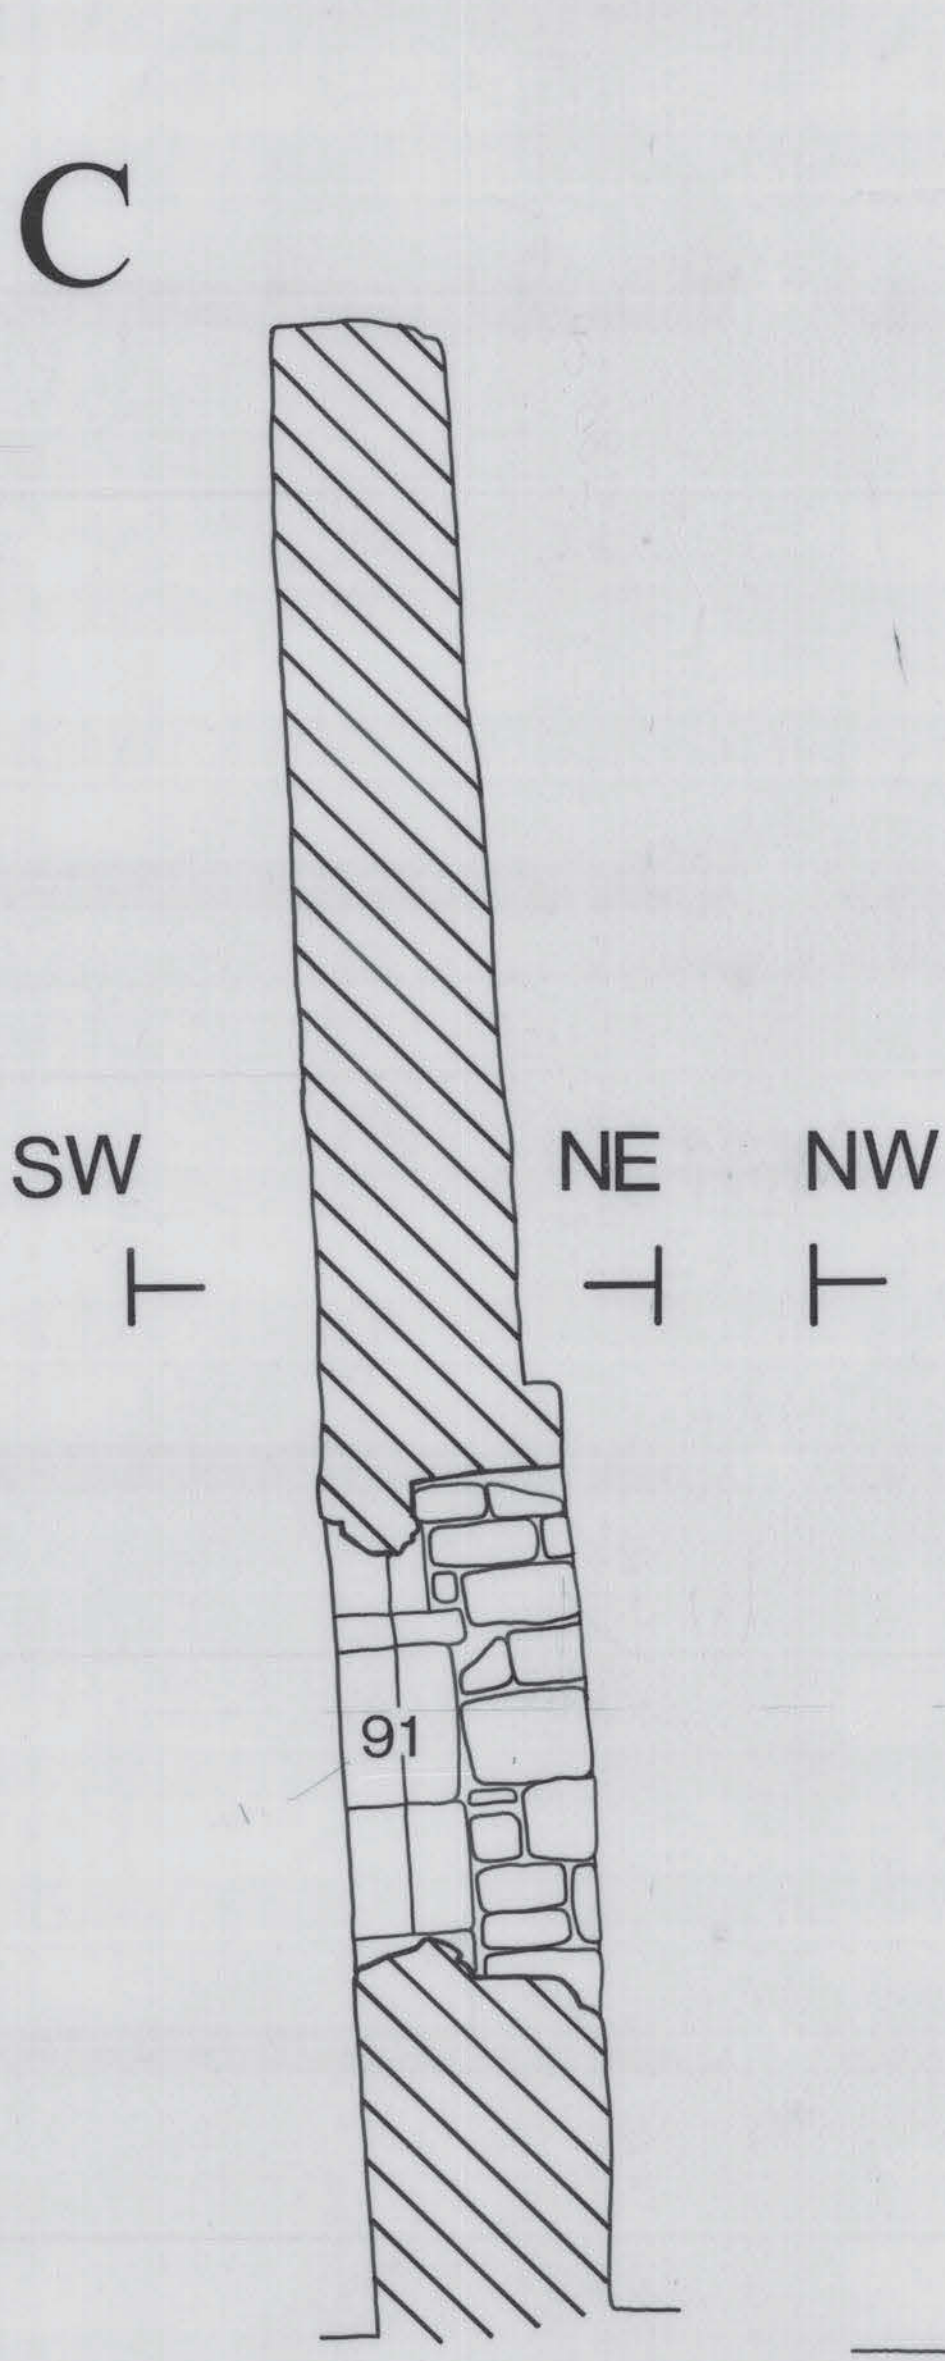

D

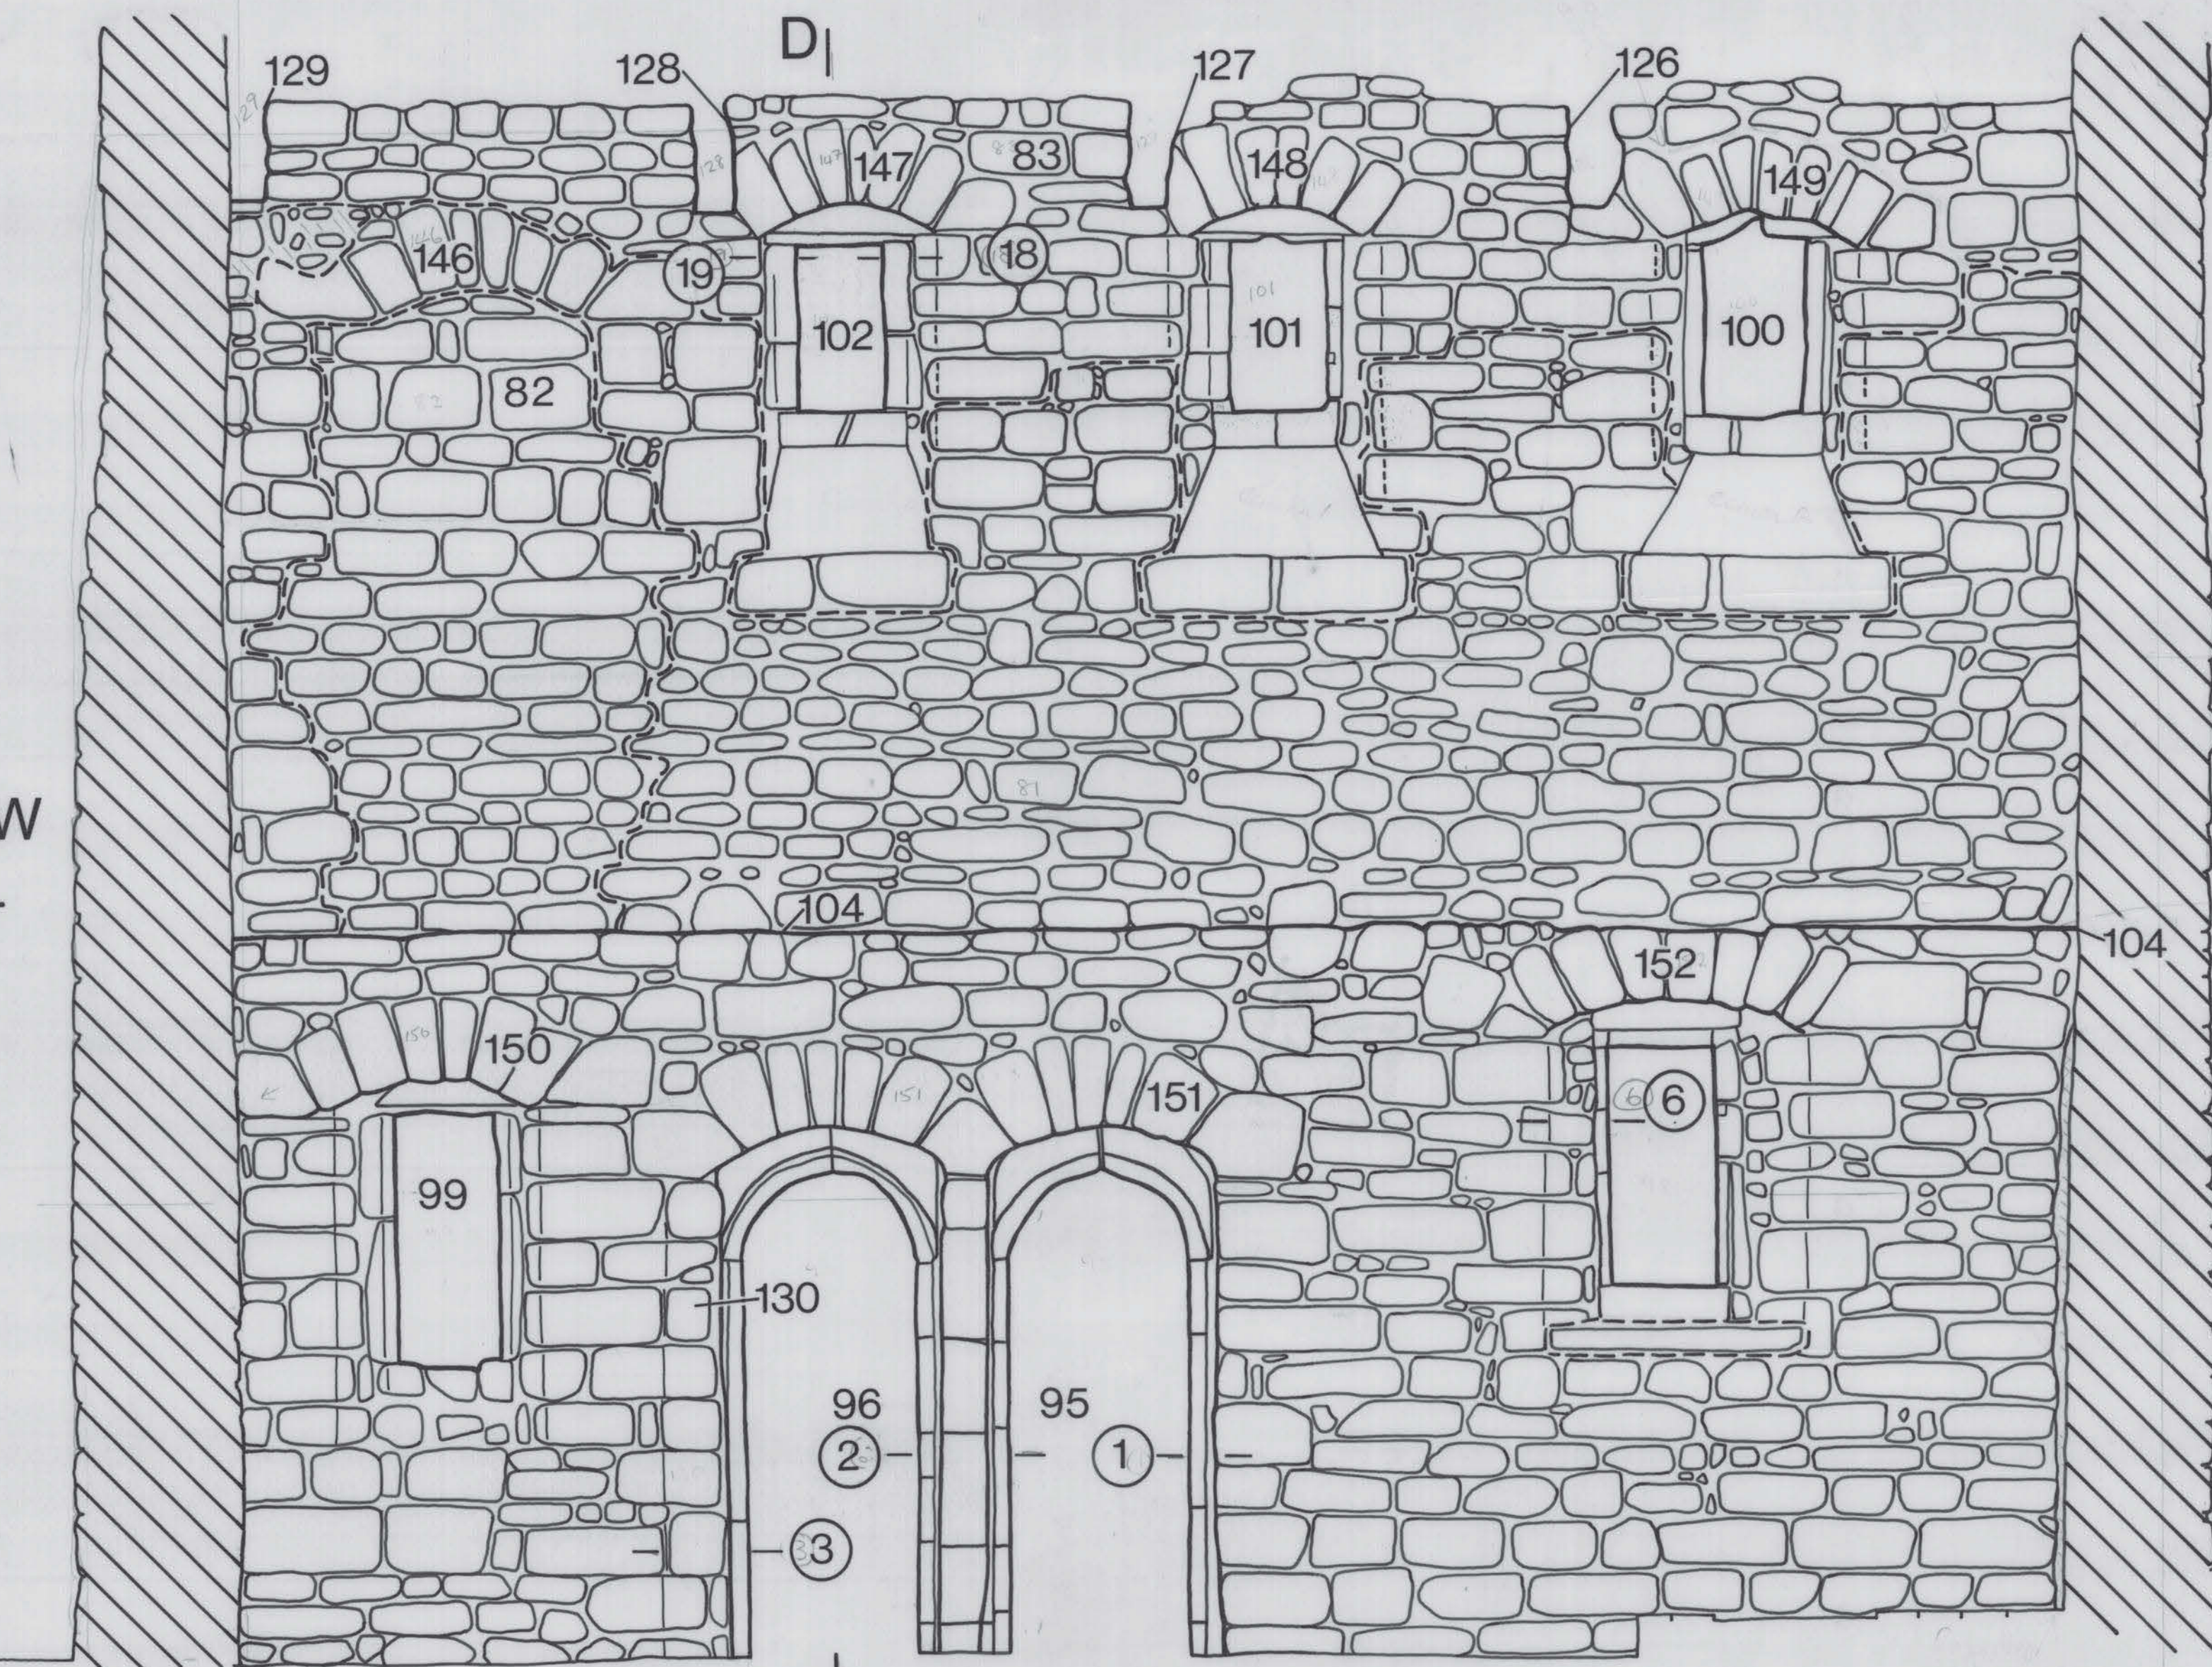

D

NE  
-45m O.D.

0 5 metres

Redx5  
25x15

440

Reduce x5 15x25