



# EXETER: ST CATHERINE'S ALMSHOUSES 1987

## Chapel: Exterior Elevations

South East

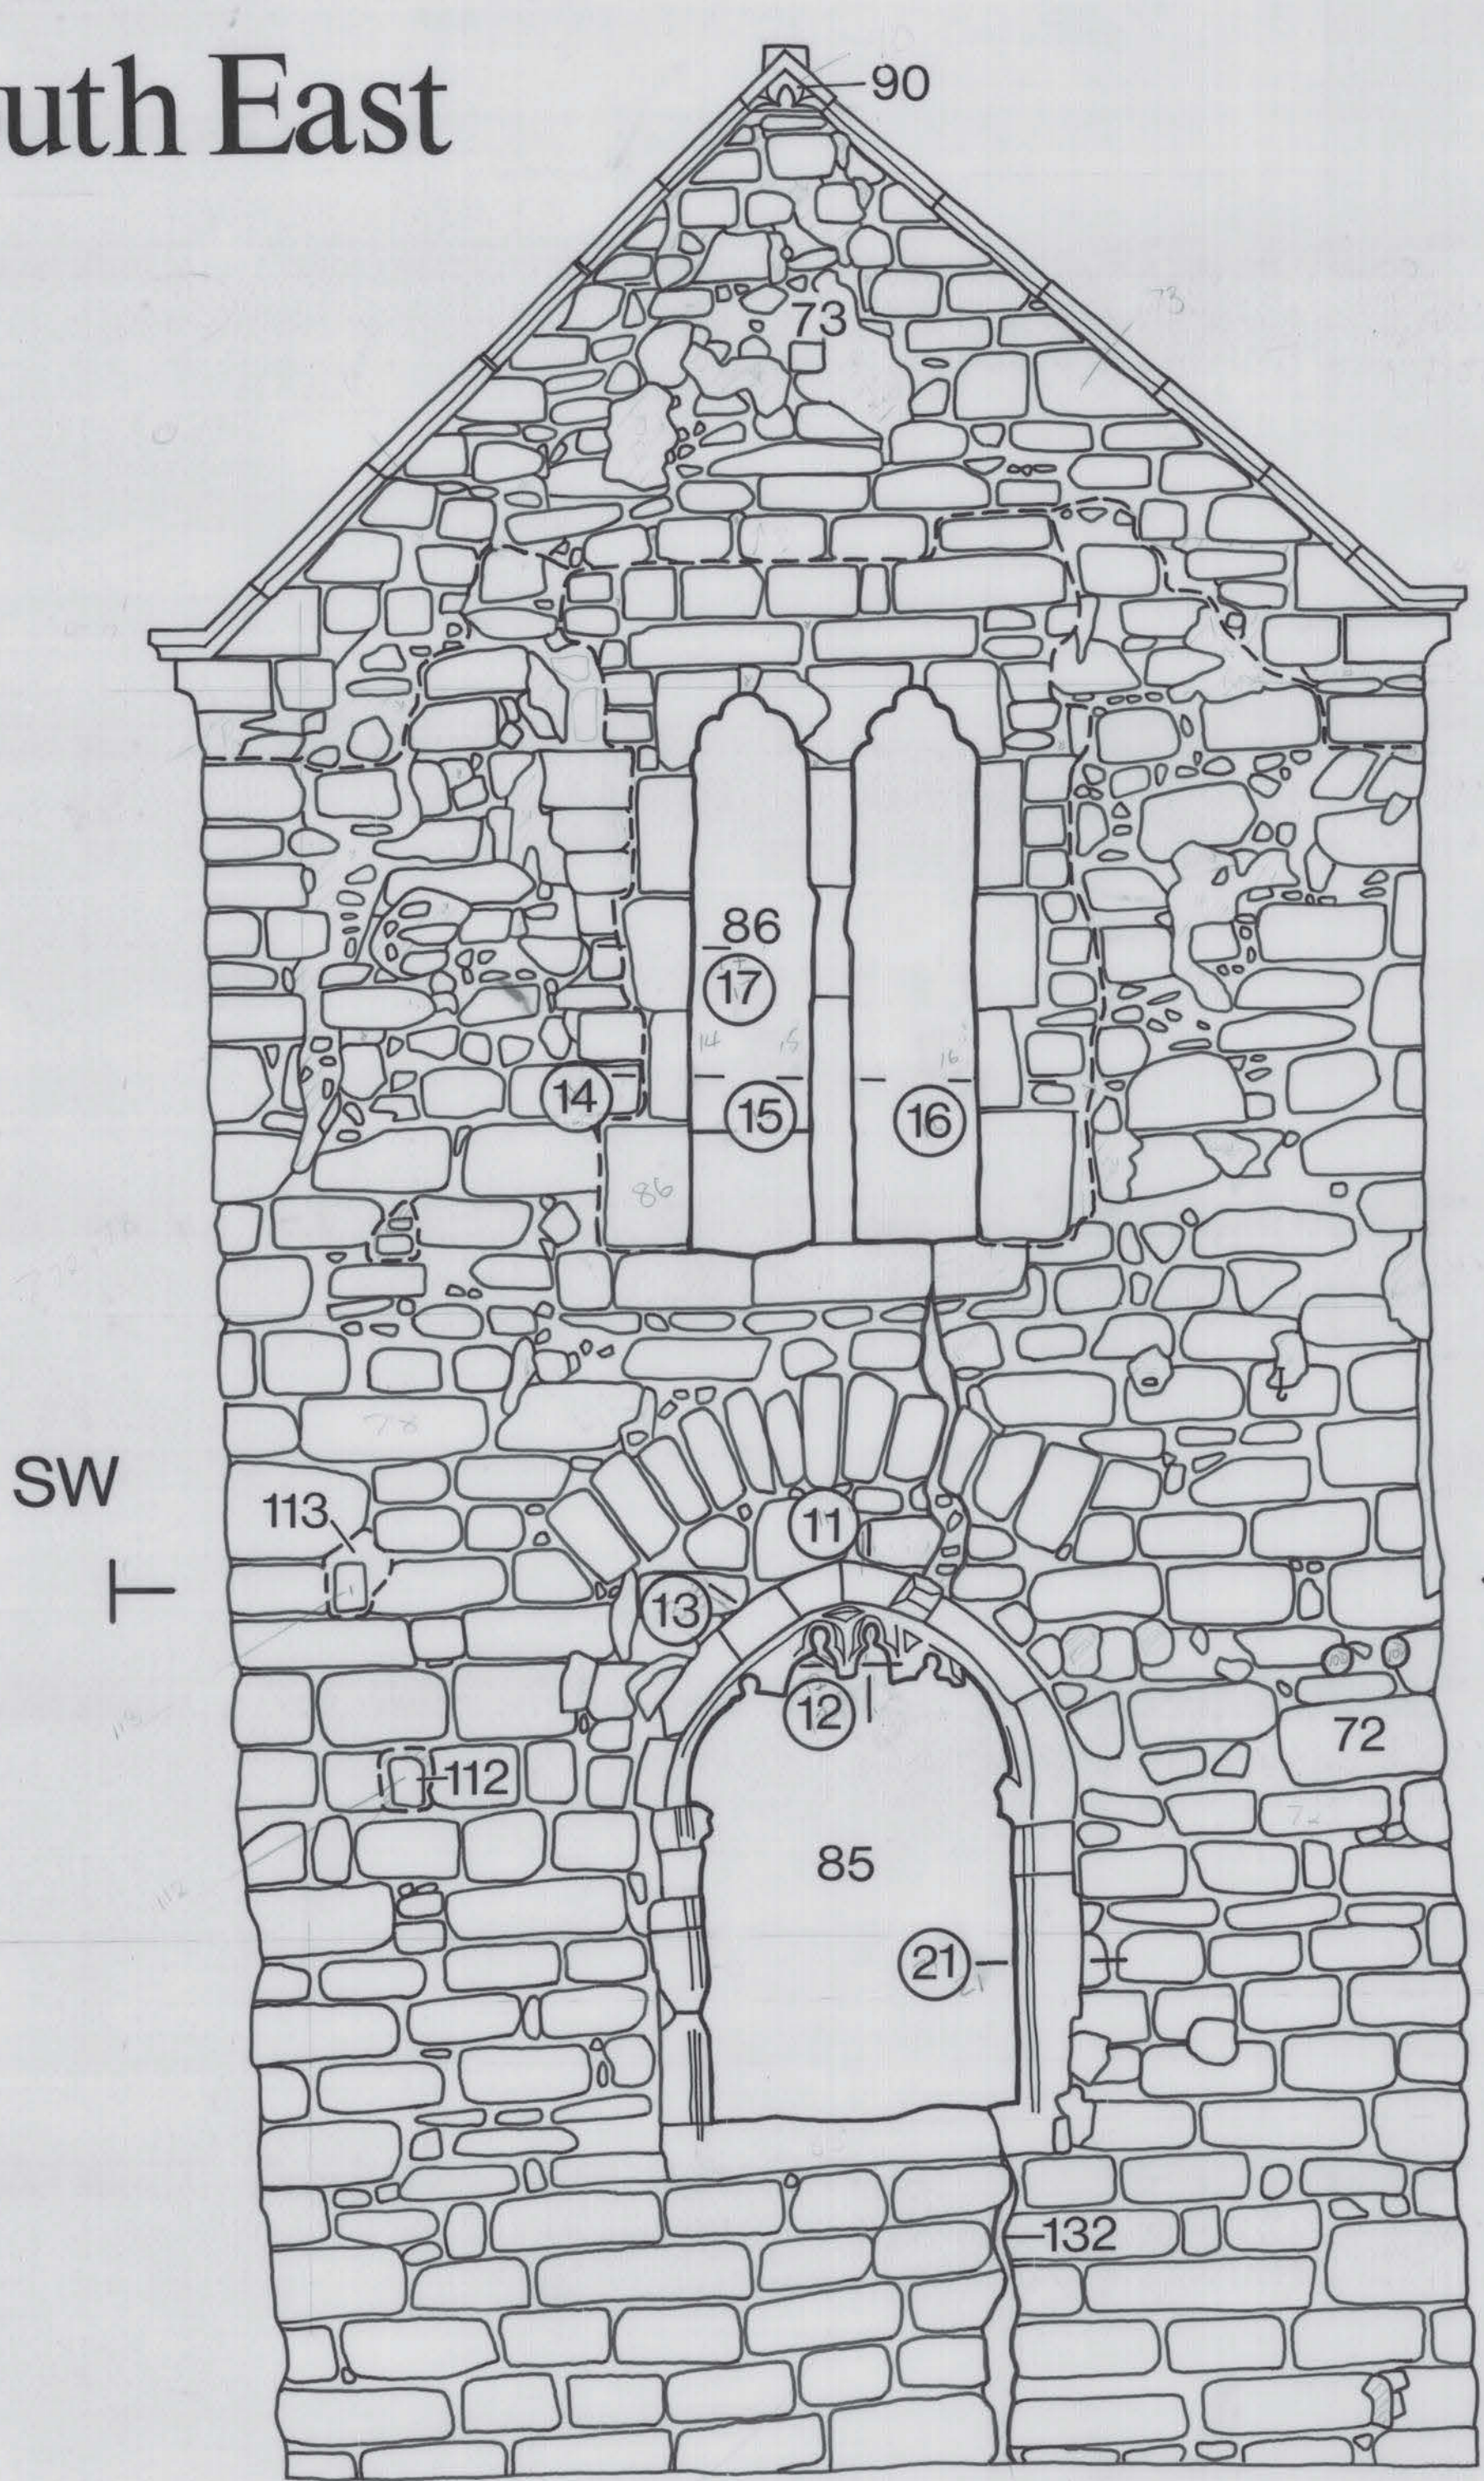


North West

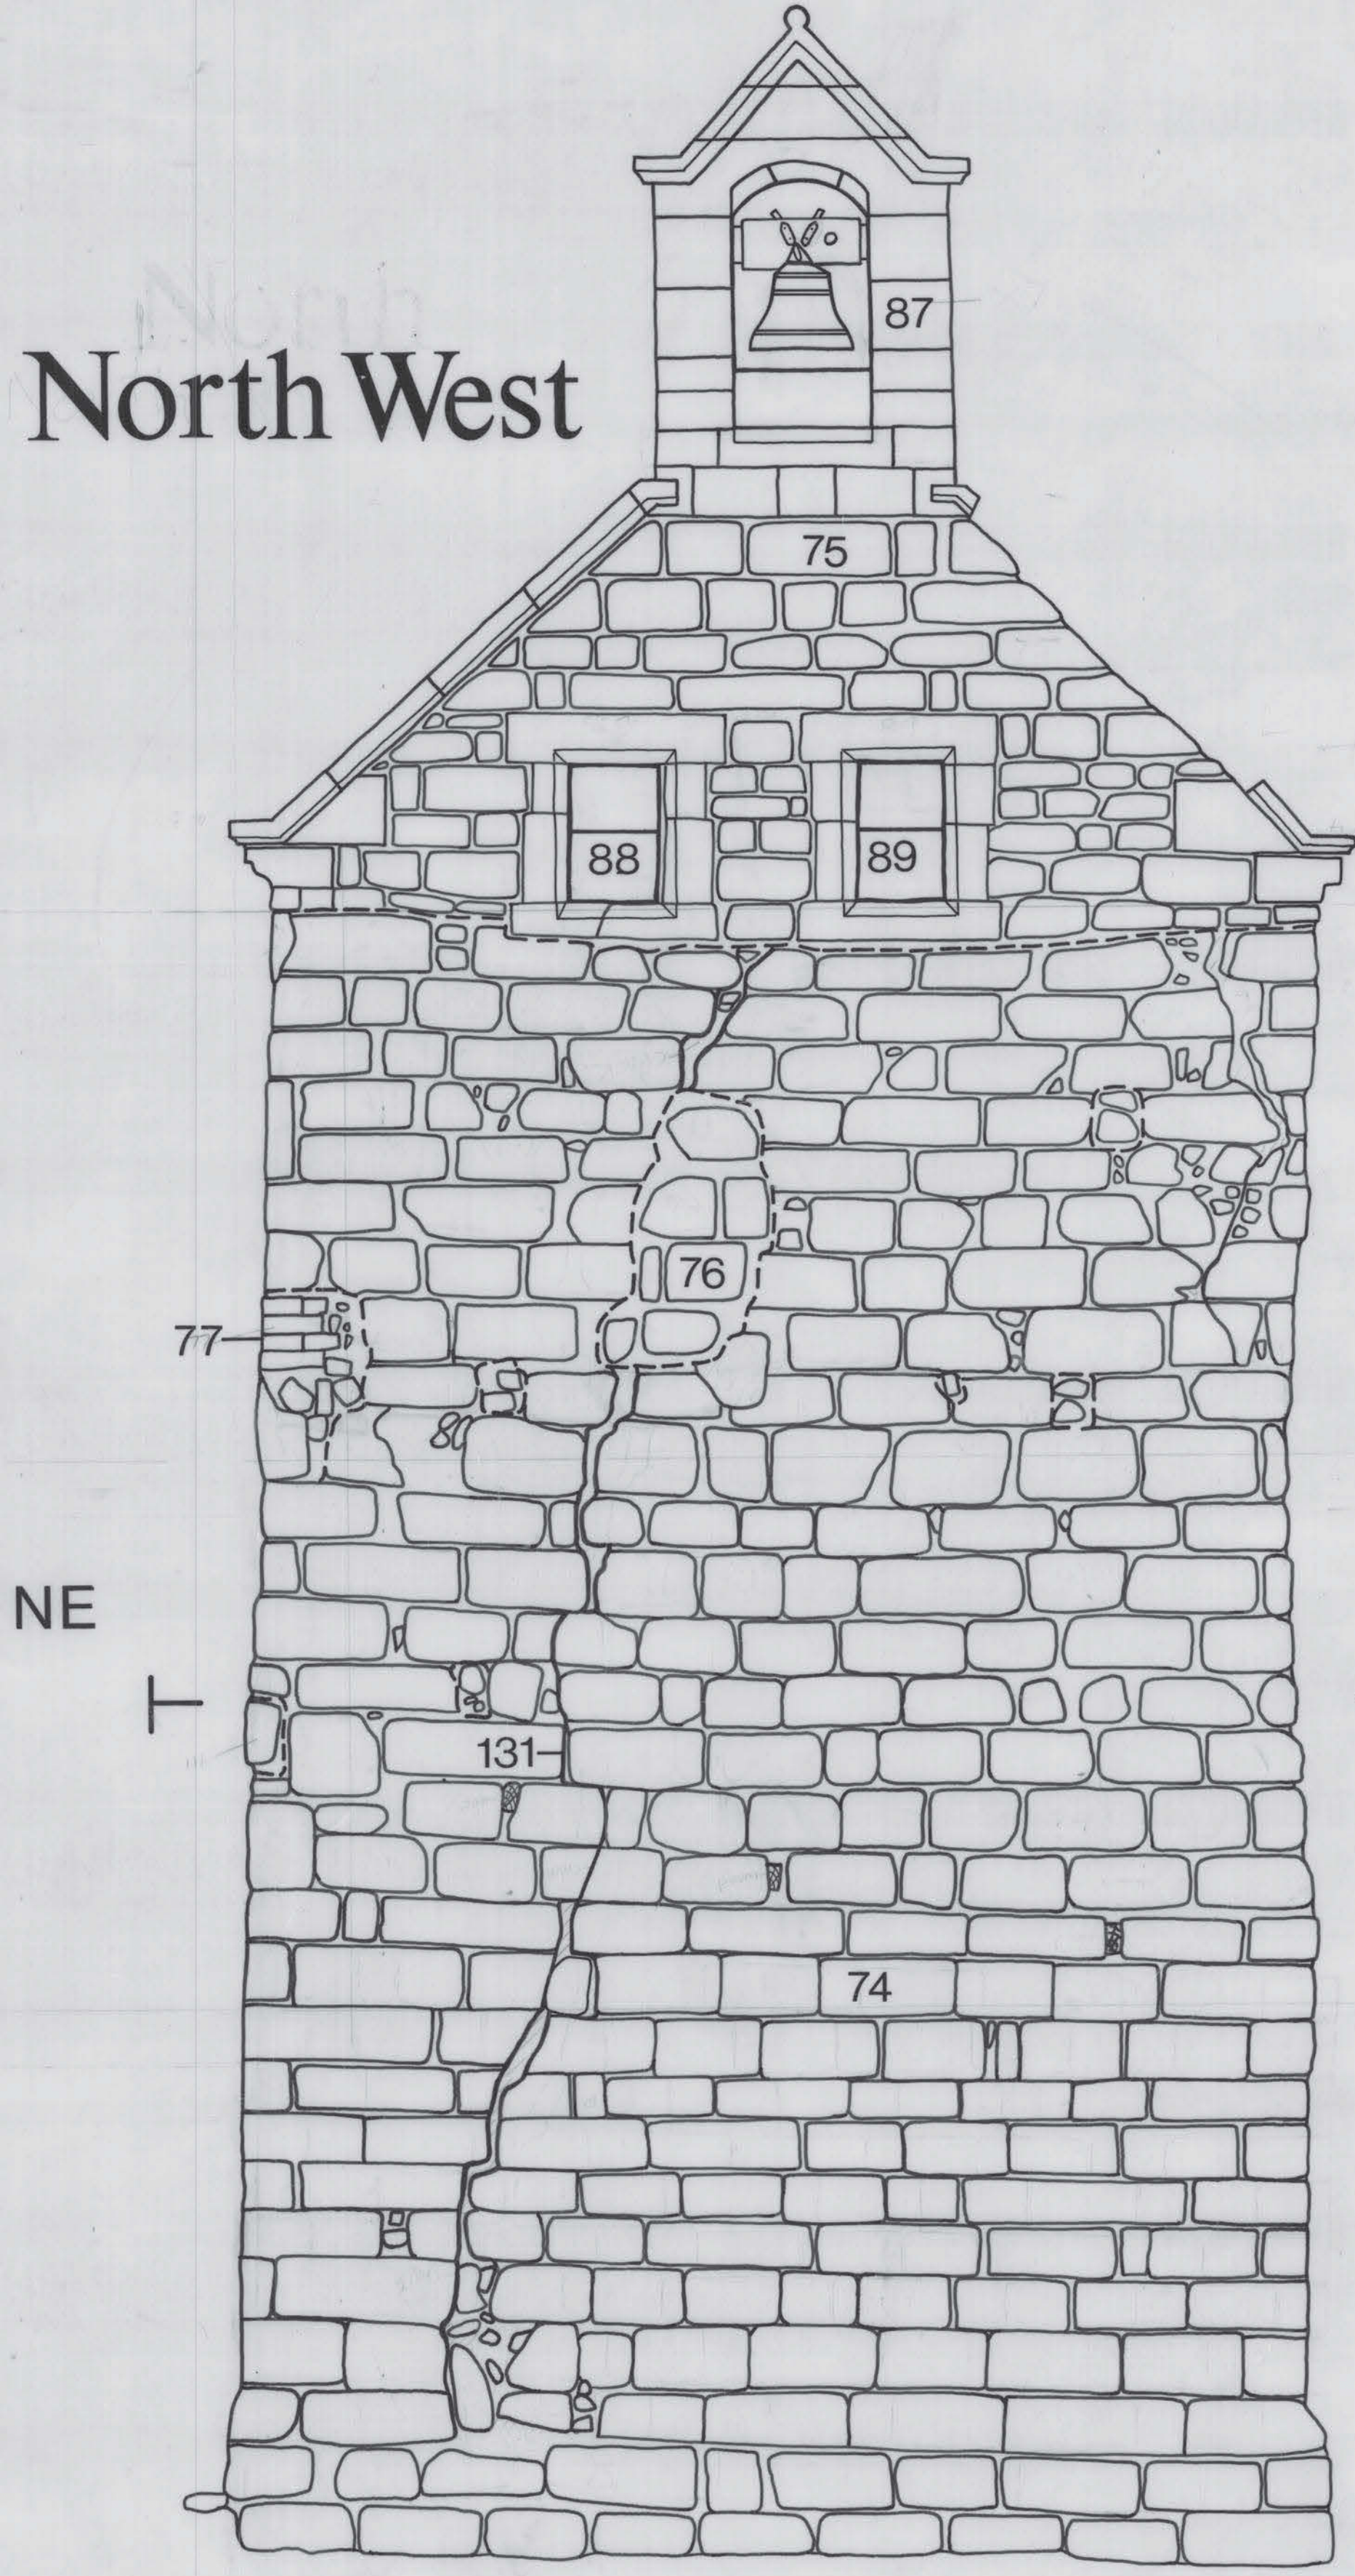


SW  
— 45m O.D.

South West

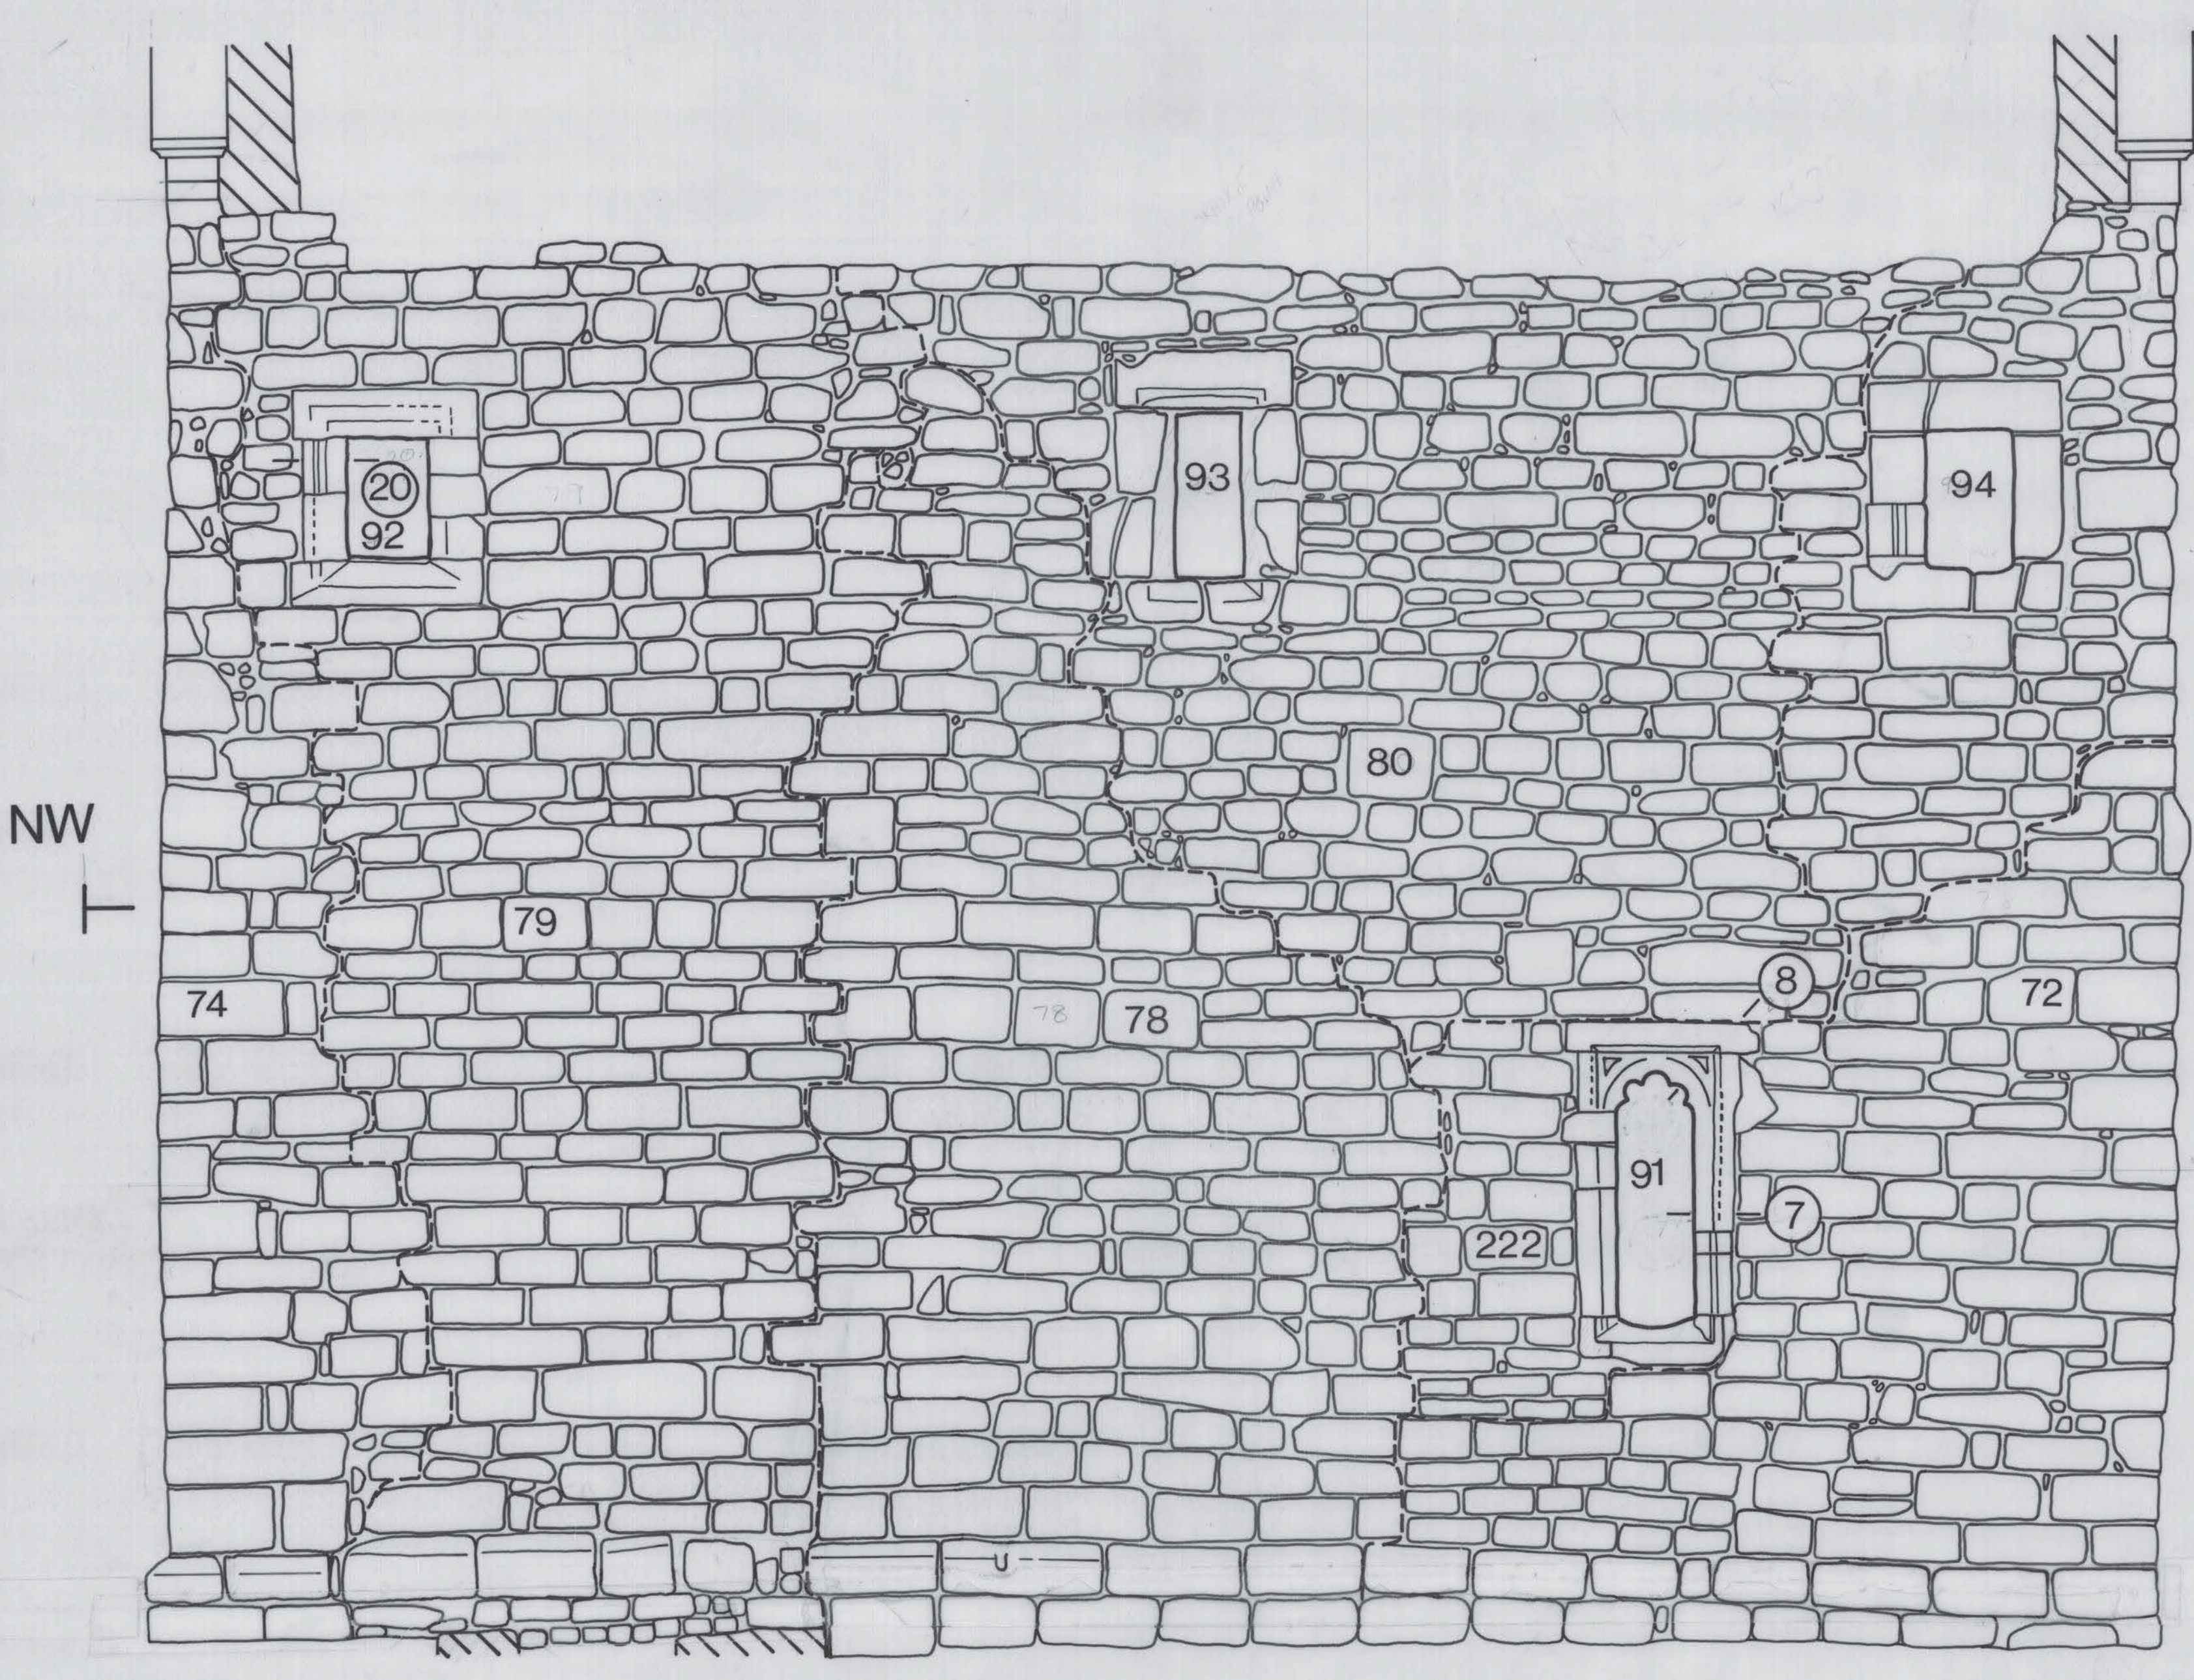

SE  
— 45m O.D.

North East

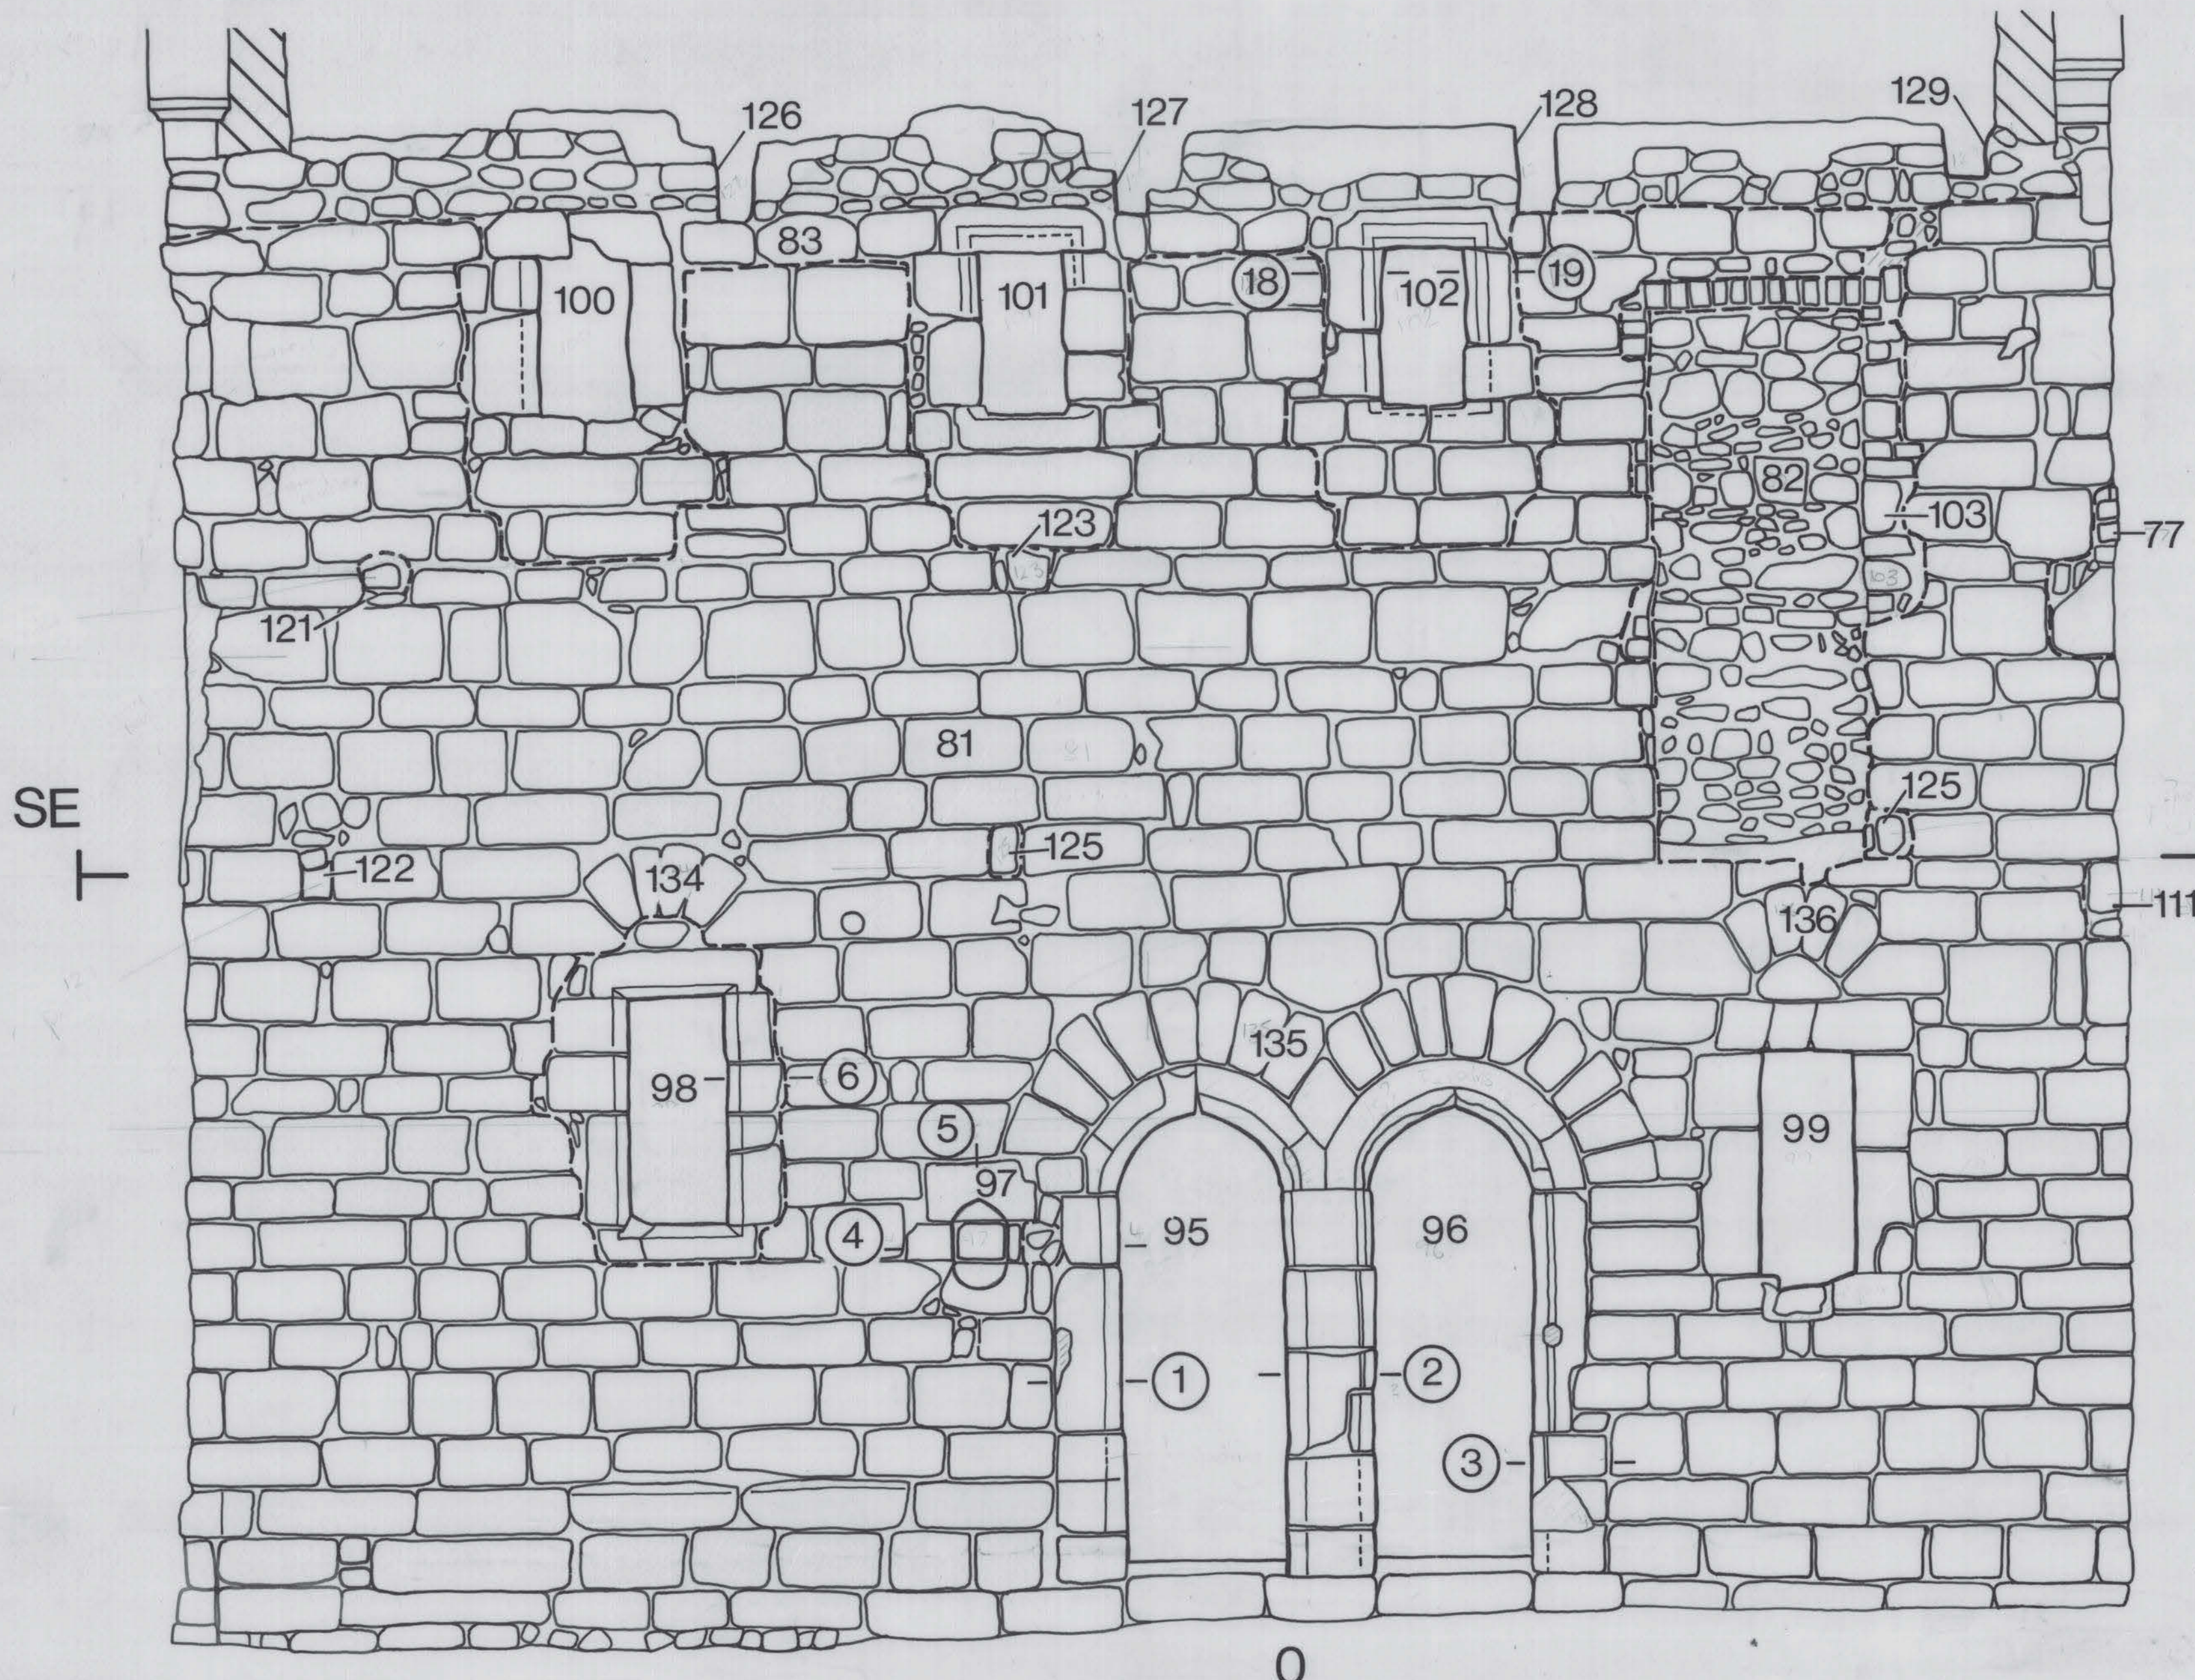

NW  
— 45m O.D.

0 5 metres

scale x 5 15x85