


# HILL HALL Period 2.2 to 2.4

## First Floor

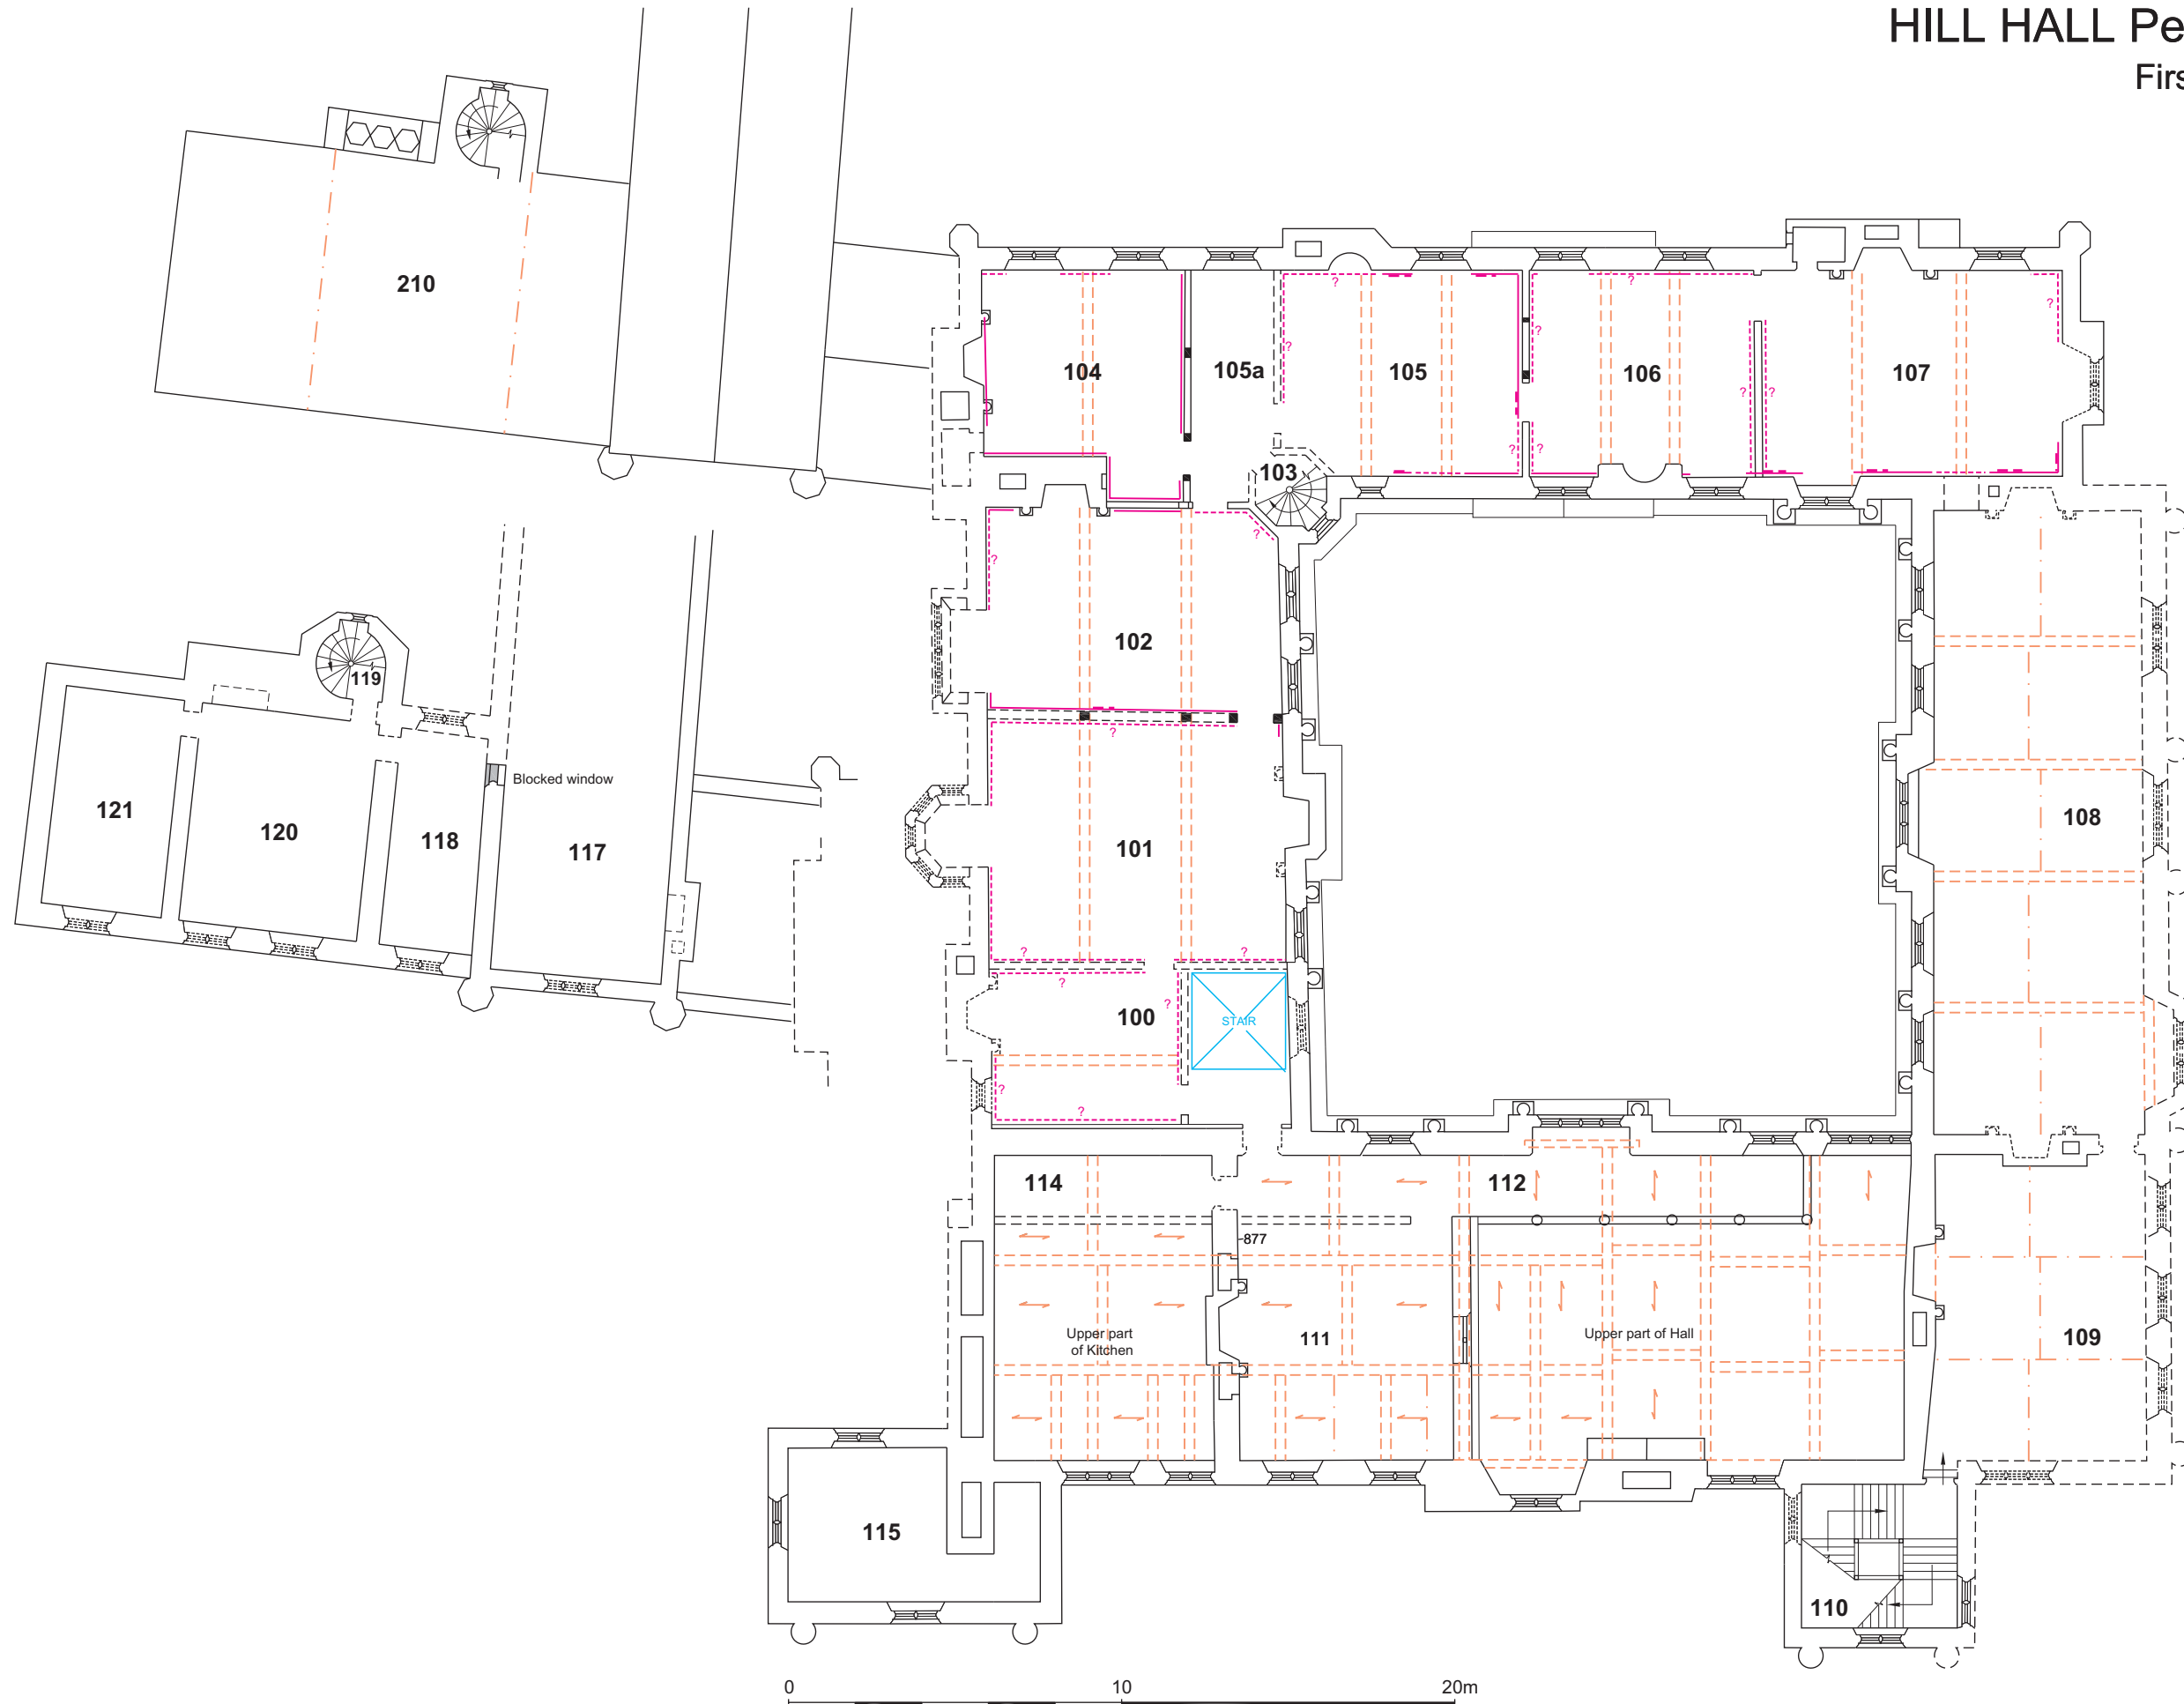

- Beams over
- Wall painting
- Wall painting (conjectural)
- Wall painting border

0 10 20m