


# HILL HALL Period 3.2

## First Floor

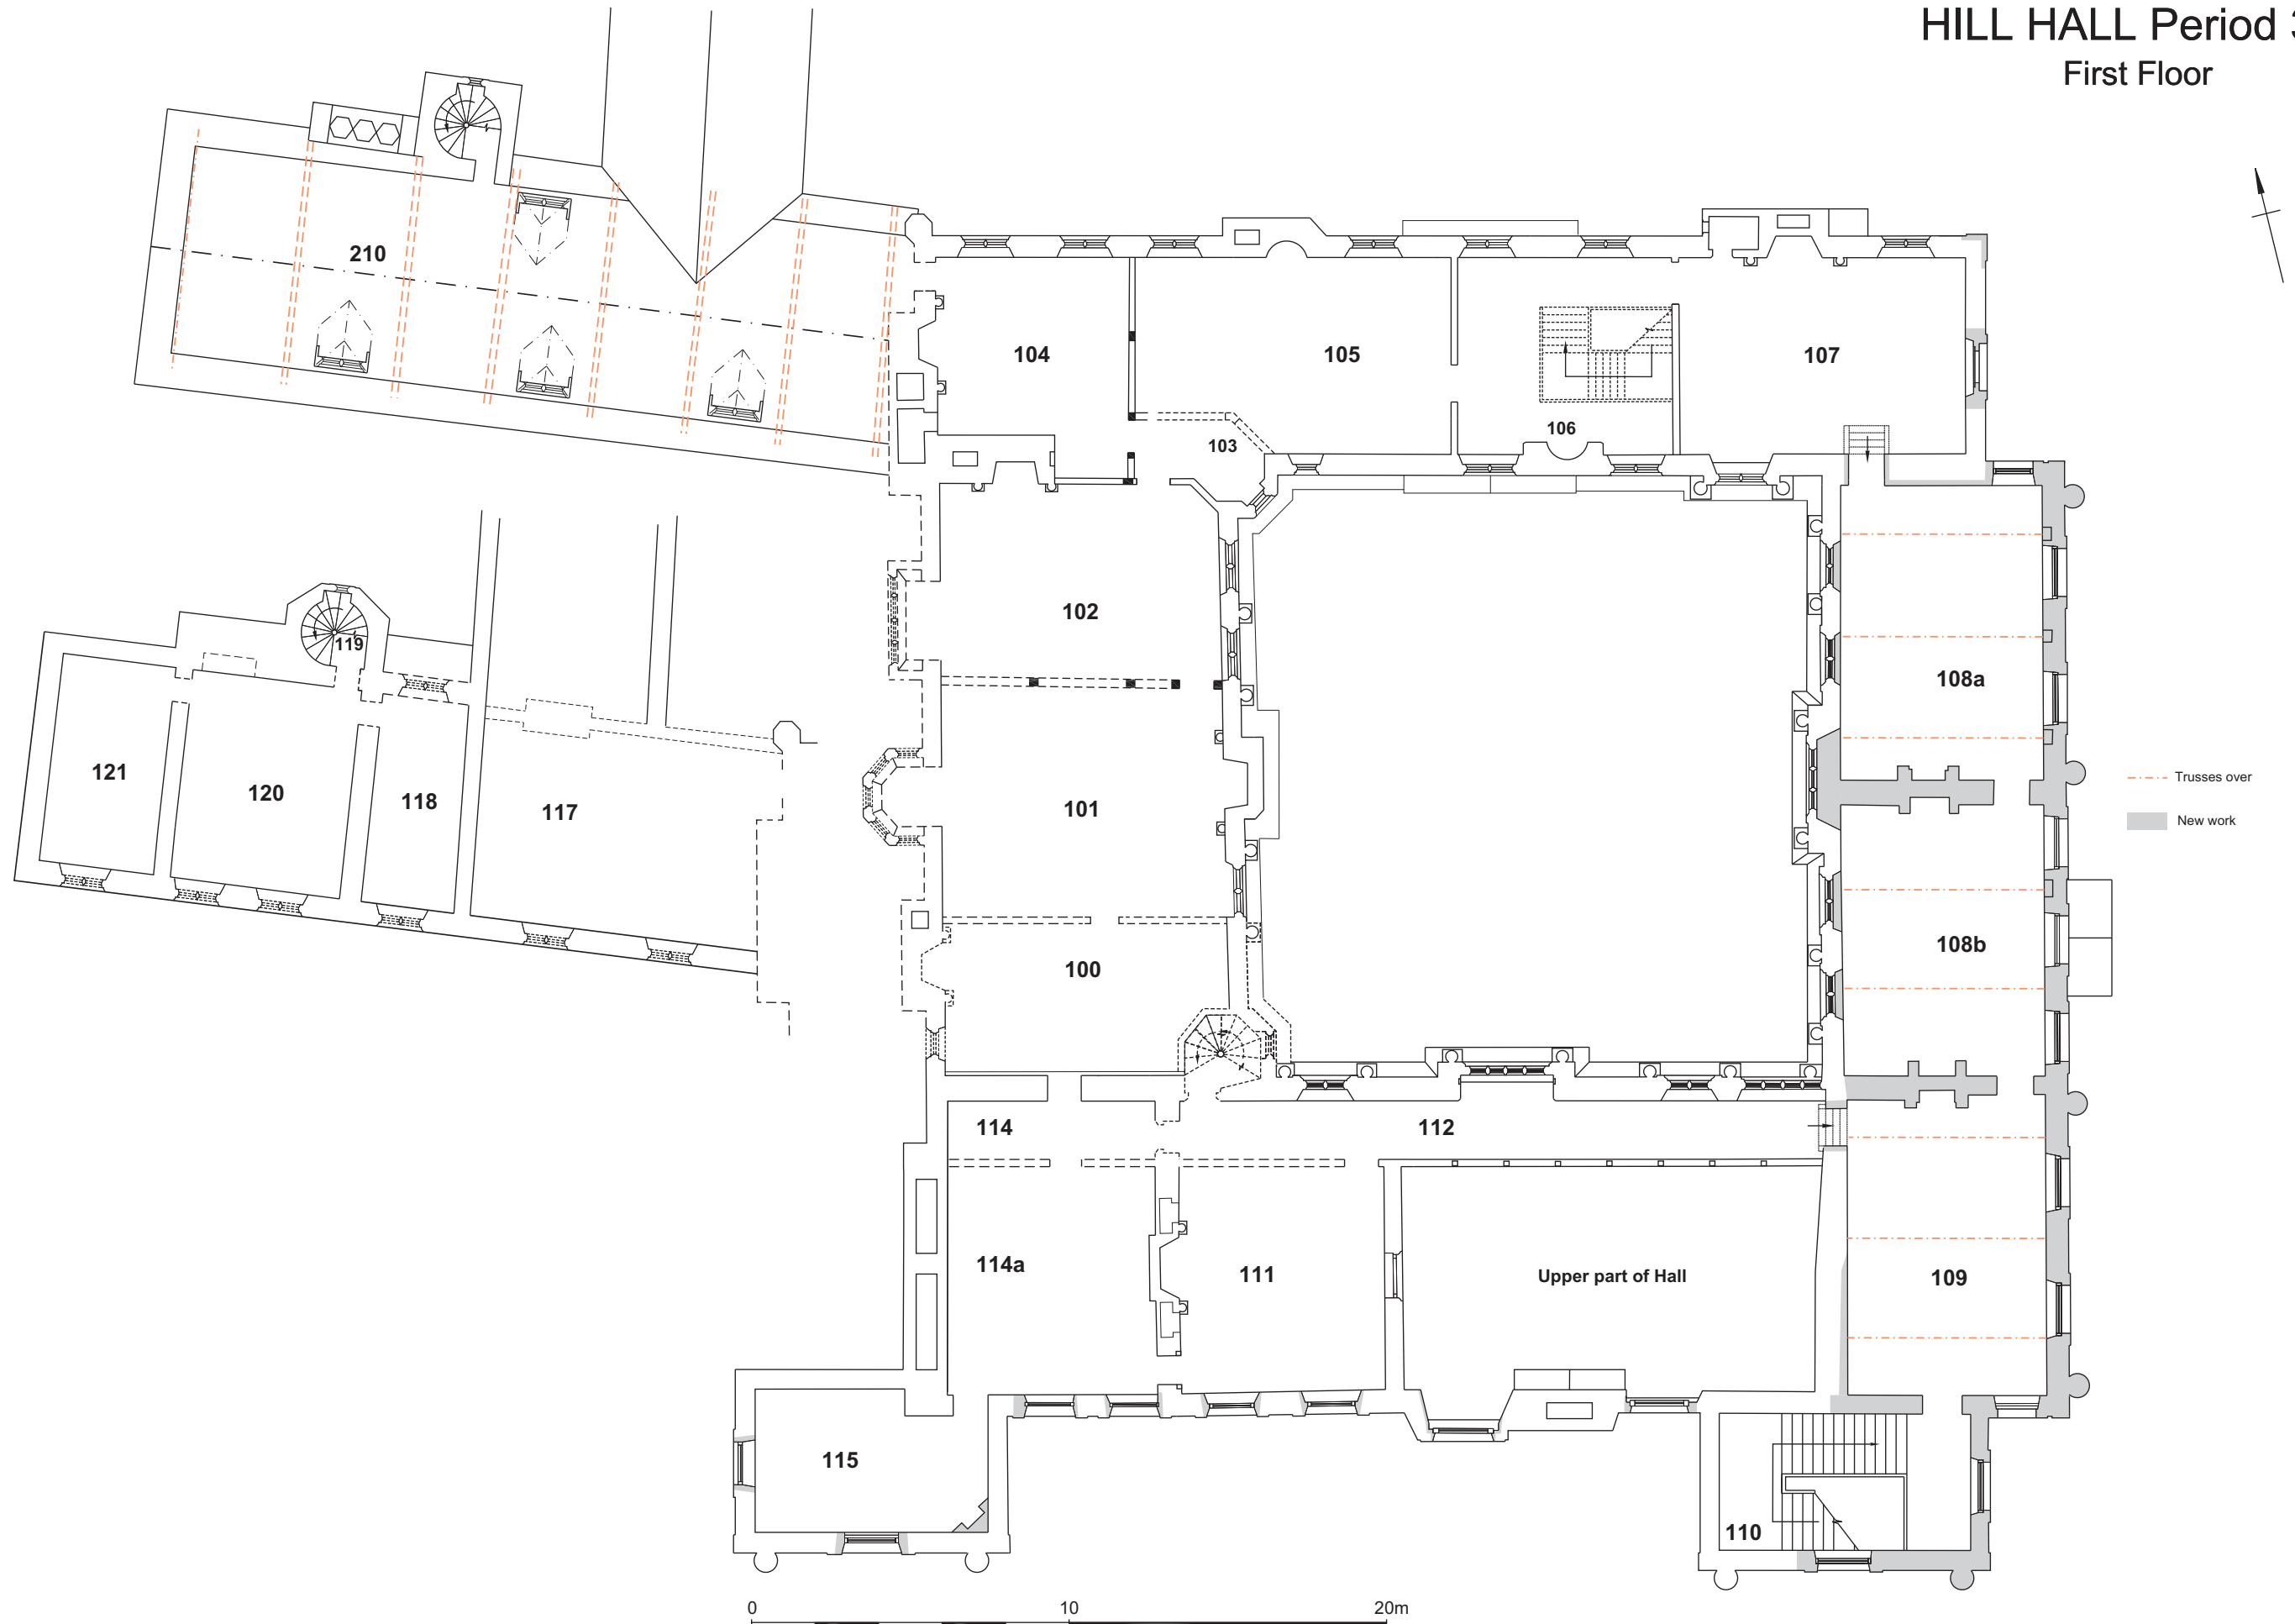

--- Trusses over  
■ New work

0 10 20m