

NORBURY OLD MANOR

Norbury Hollow, Norbury, Derbyshire



Historic Building Survey on behalf of the National Trust

Volume 3: Illustrations (Appendix 6)

MAY 2018
FINAL

Document No: TJC2018.21
Planning Application No: N/A

OASIS No: thejesso1-
312564



CONTENTS

Appendix 6.1: Building 1 - ground floor plan

Appendix 6.2: Building 1 - first floor plan

Appendix 6.3: Building 1 - second floor plan

Appendix 6.4: Building 1 - short section (north-south)

Appendix 6.5: Building 2 - cellar (basement) plan (after Franklin 2001)

Appendix 6.6: Building 2 - ground floor plan (after Franklin 2001)

Appendix 6.7: Building 2 - first floor plan (after Franklin 2001)

Appendix 6.8: Building 2 – external west elevation (after Franklin 2001)

Appendix 6.9: Building 2 – external north and south elevations (after Franklin 2001)

Appendix 6.10: Building 2 – external east elevation

Appendix 6.11: Building 2 – long section (north-south)

Appendix 6.12: Building 2 – short section and internal south wall of F13 (after Franklin 2001)

Appendix 6.13: Building 2 – internal west and east walls of F13 (after Franklin 2001)



Appendix 6.14: Building 2 – 3D cutaway of laser scan data

NORBURY OLD MANOR, Derbyshire

Building I - Ground Floor Plan

The JESSOP Consultancy

Sheffield + Lichfield + Oxford

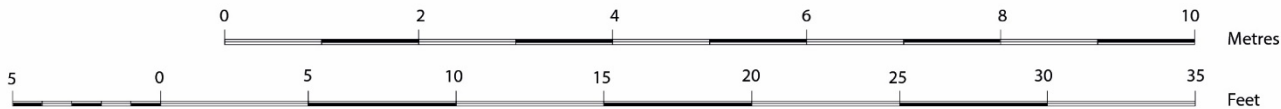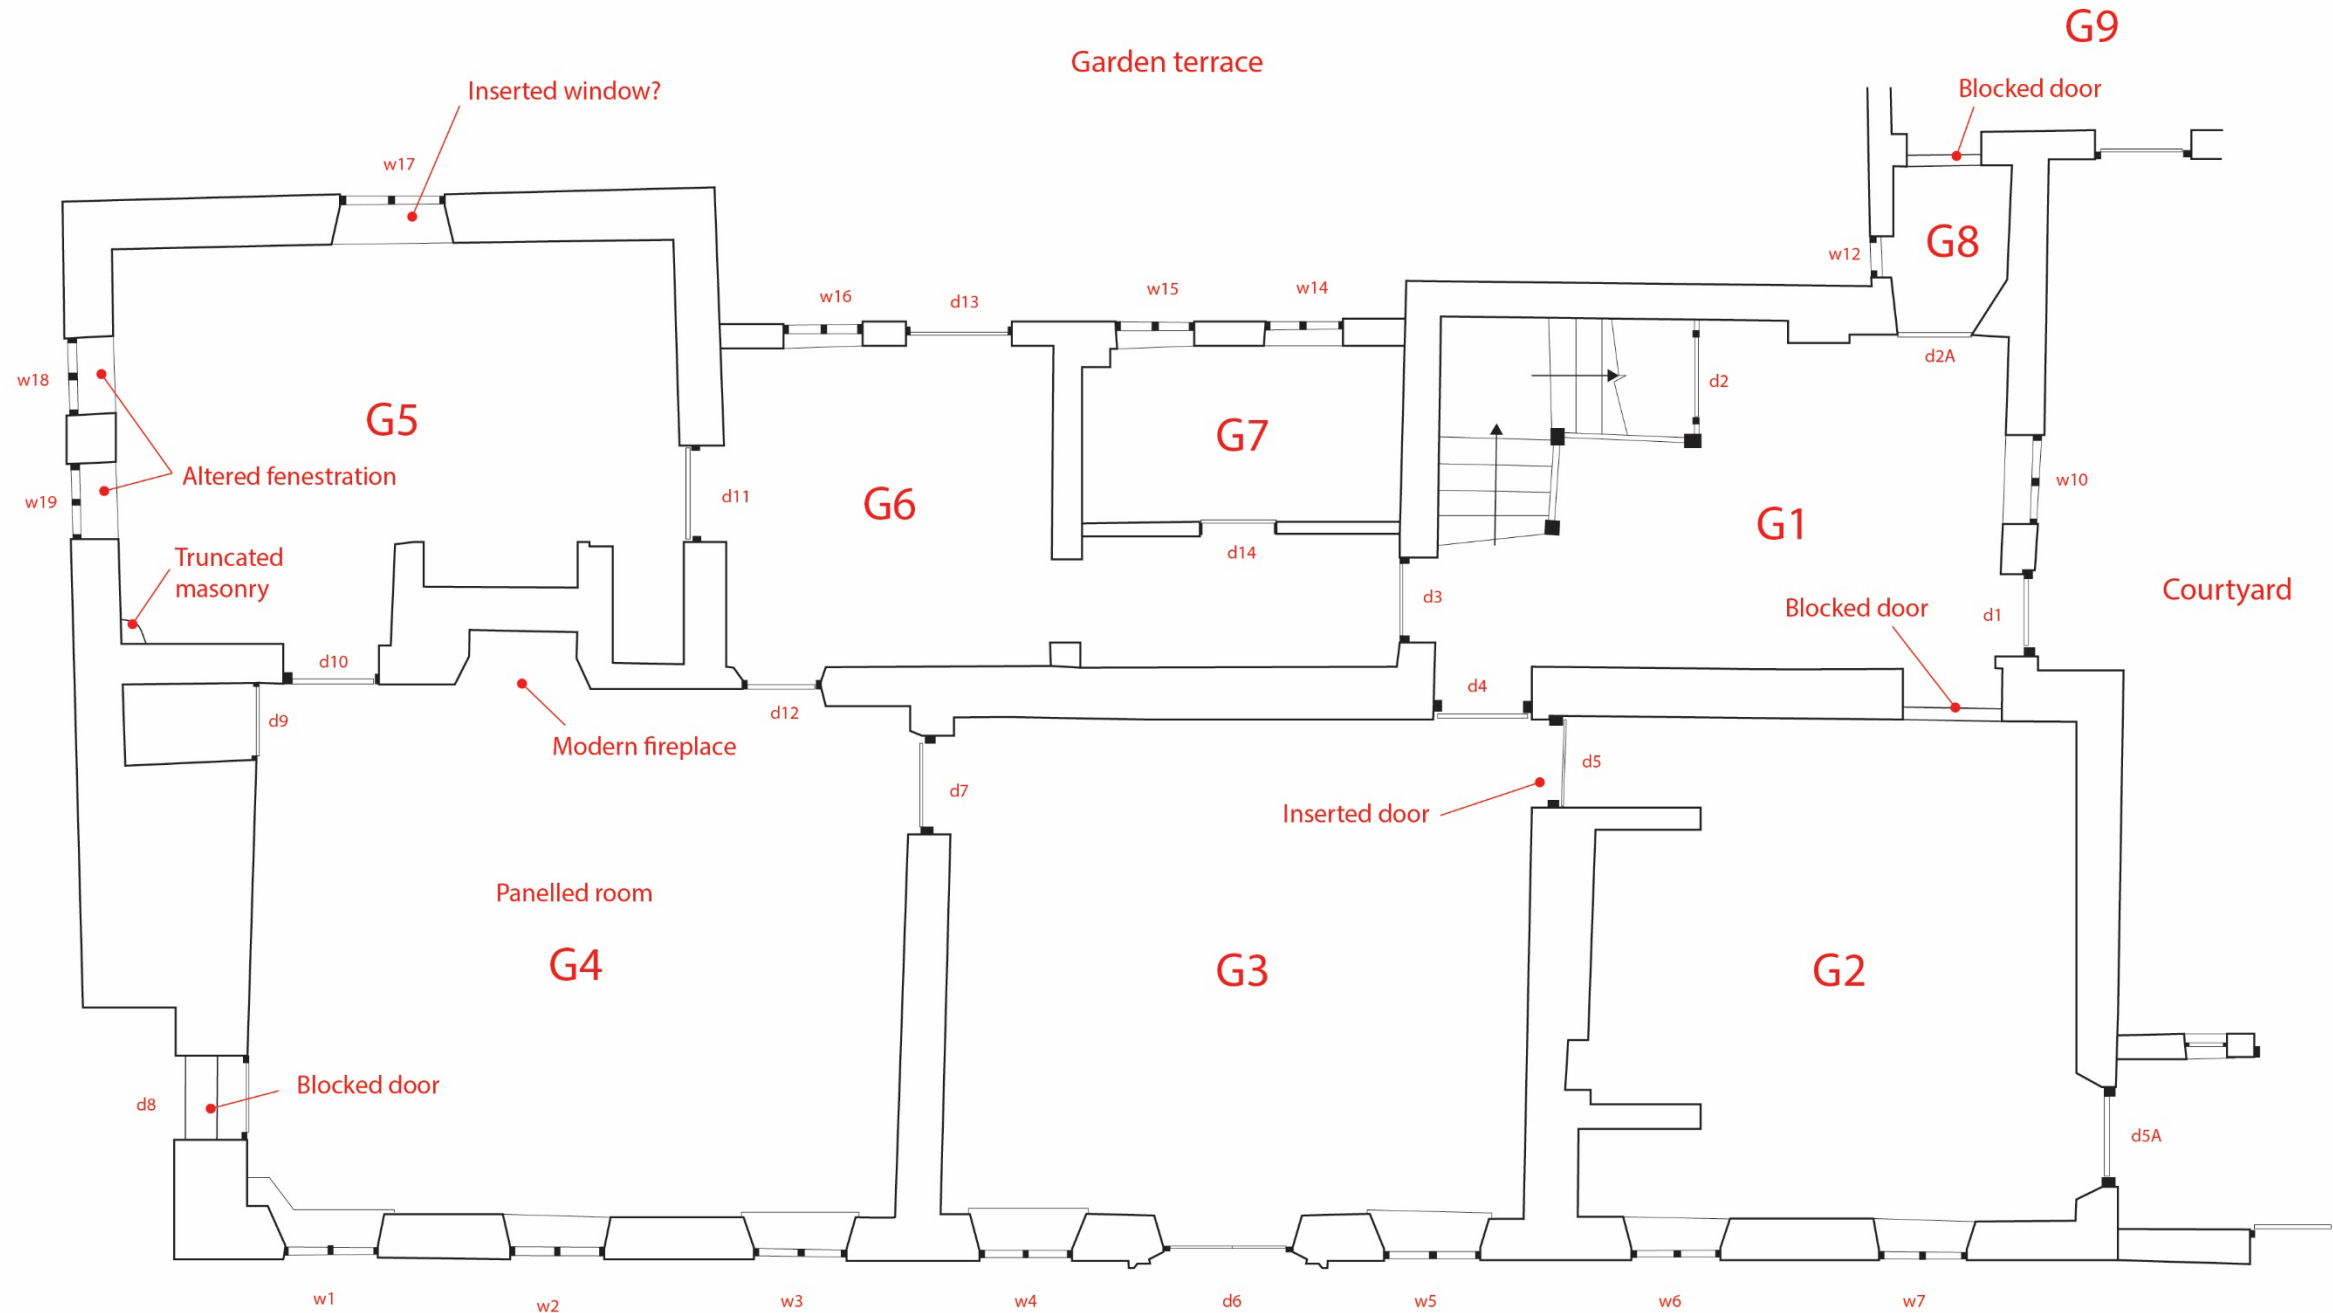


NORBURY OLD MANOR, Derbyshire

Building I - 1st Floor Plan

The JESSOP Consultancy

Sheffield + Lichfield + Oxford


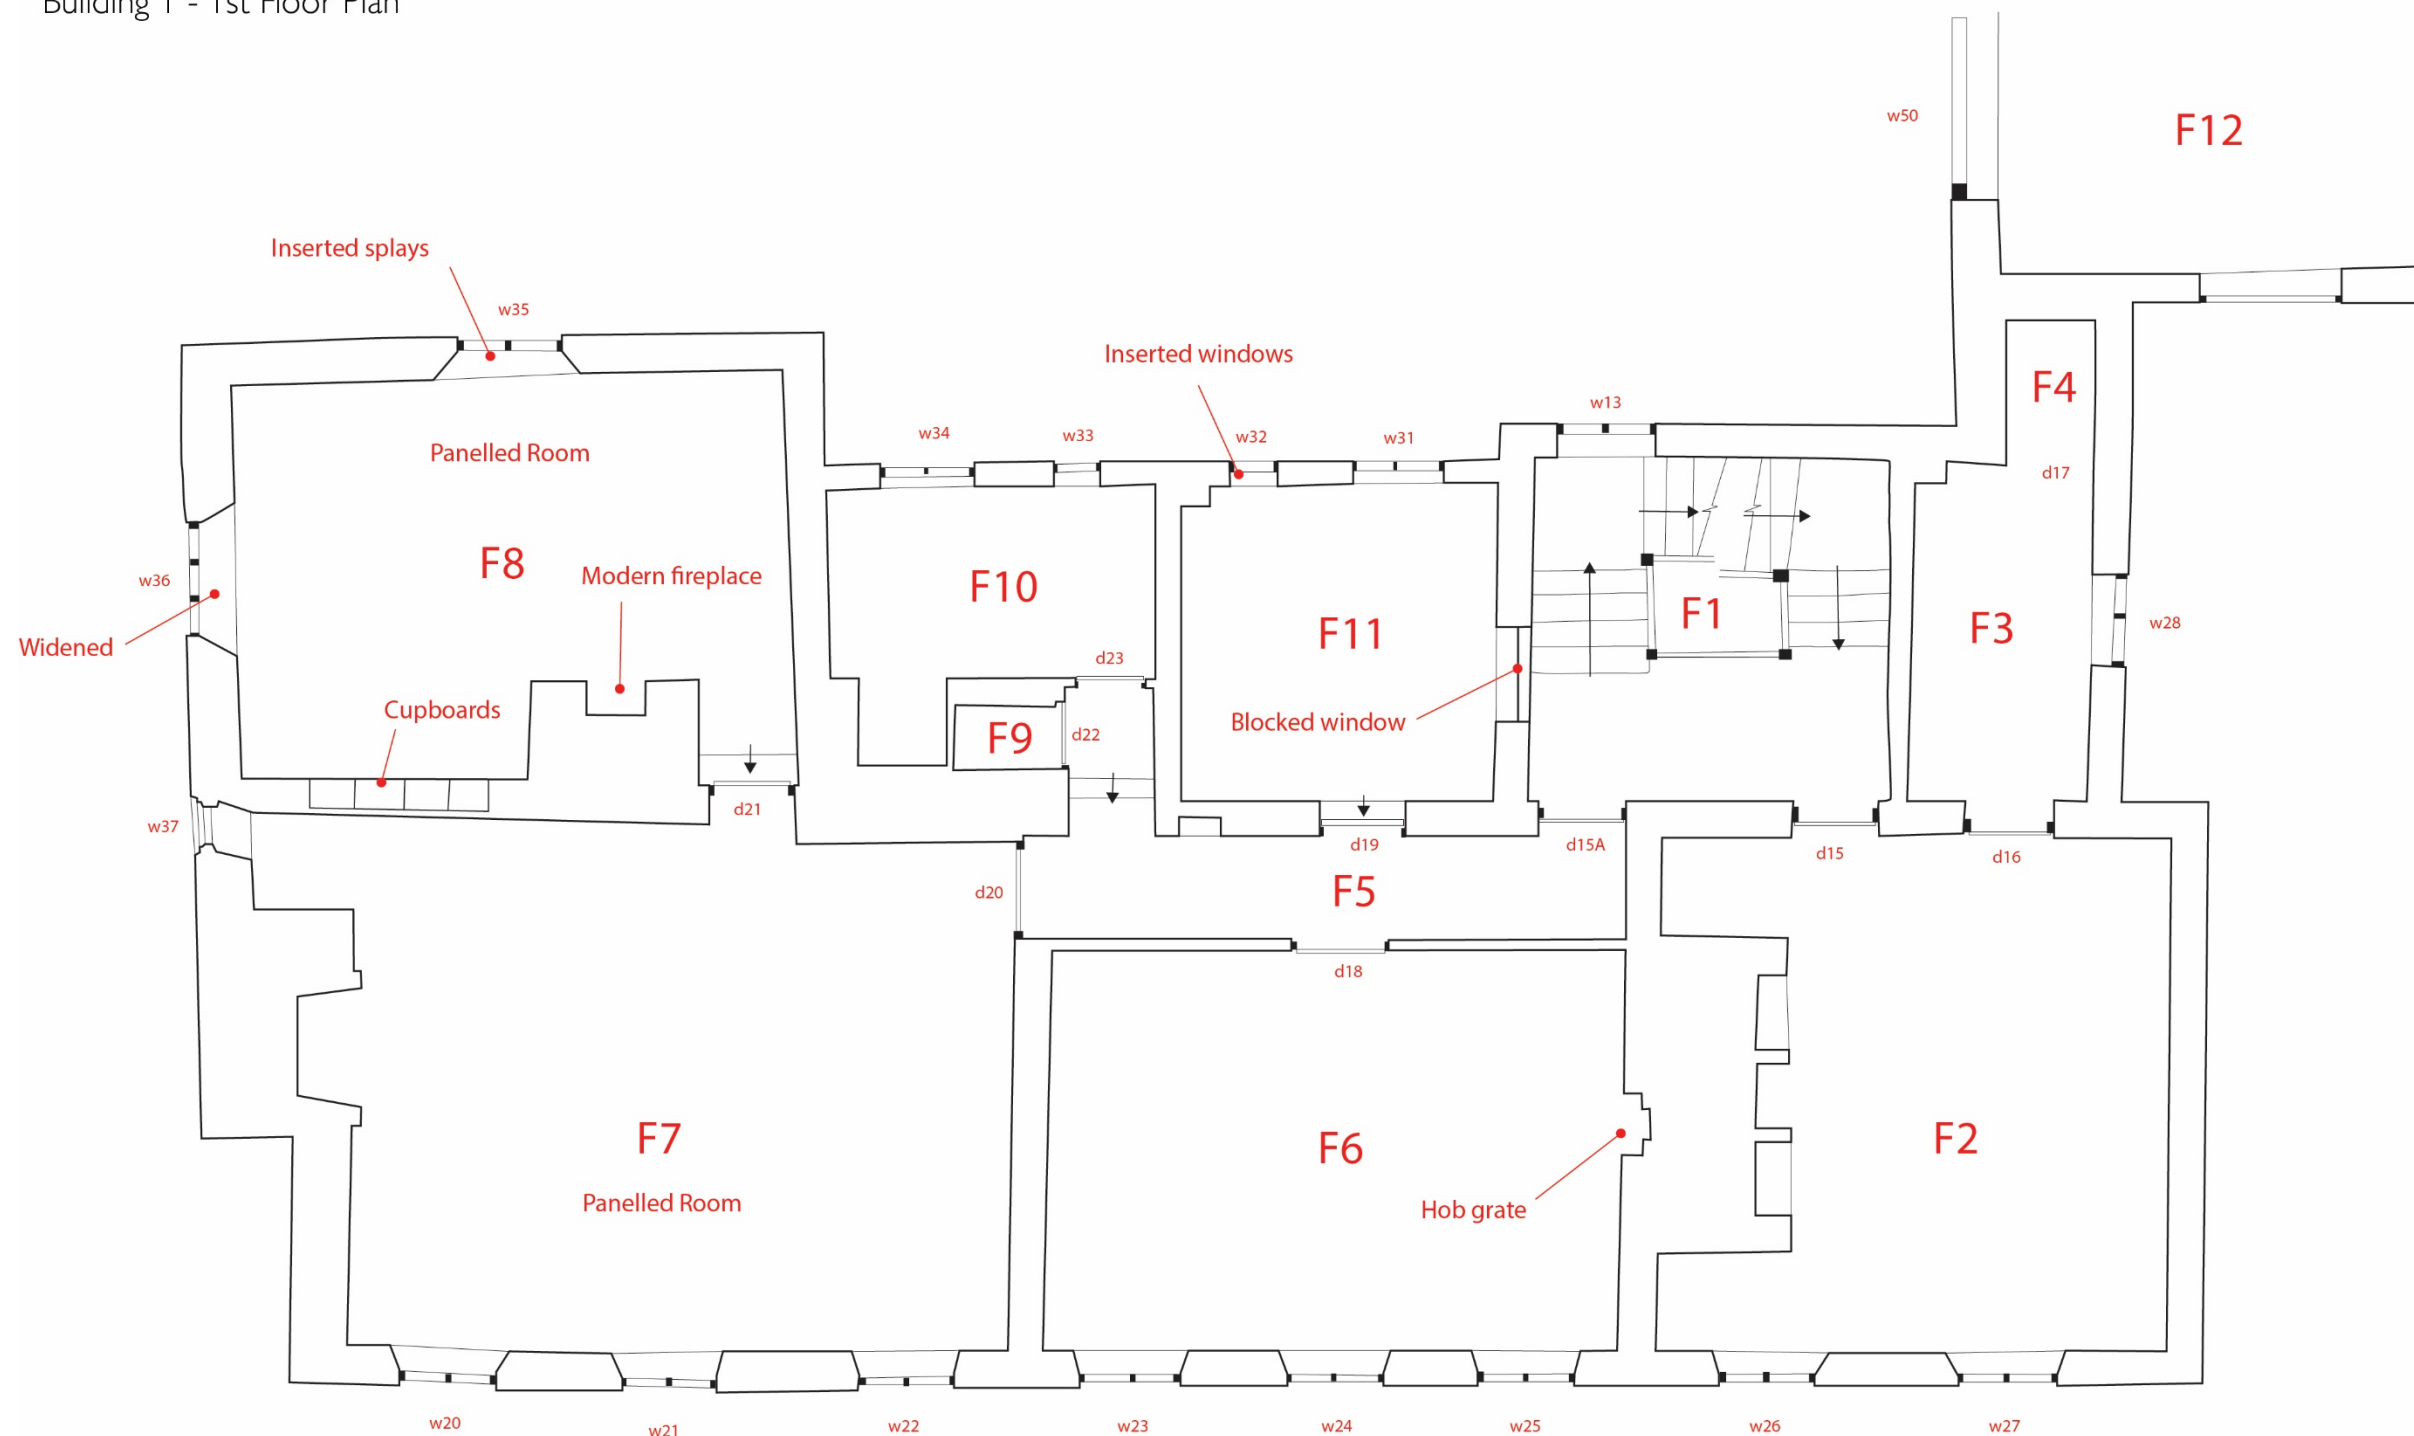


NORBURY OLD MANOR, Derbyshire

Building I - 2nd Floor Plan

The JESSOP Consultancy

Sheffield + Lichfield + Oxford

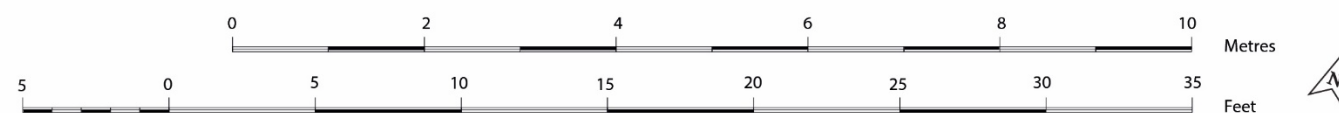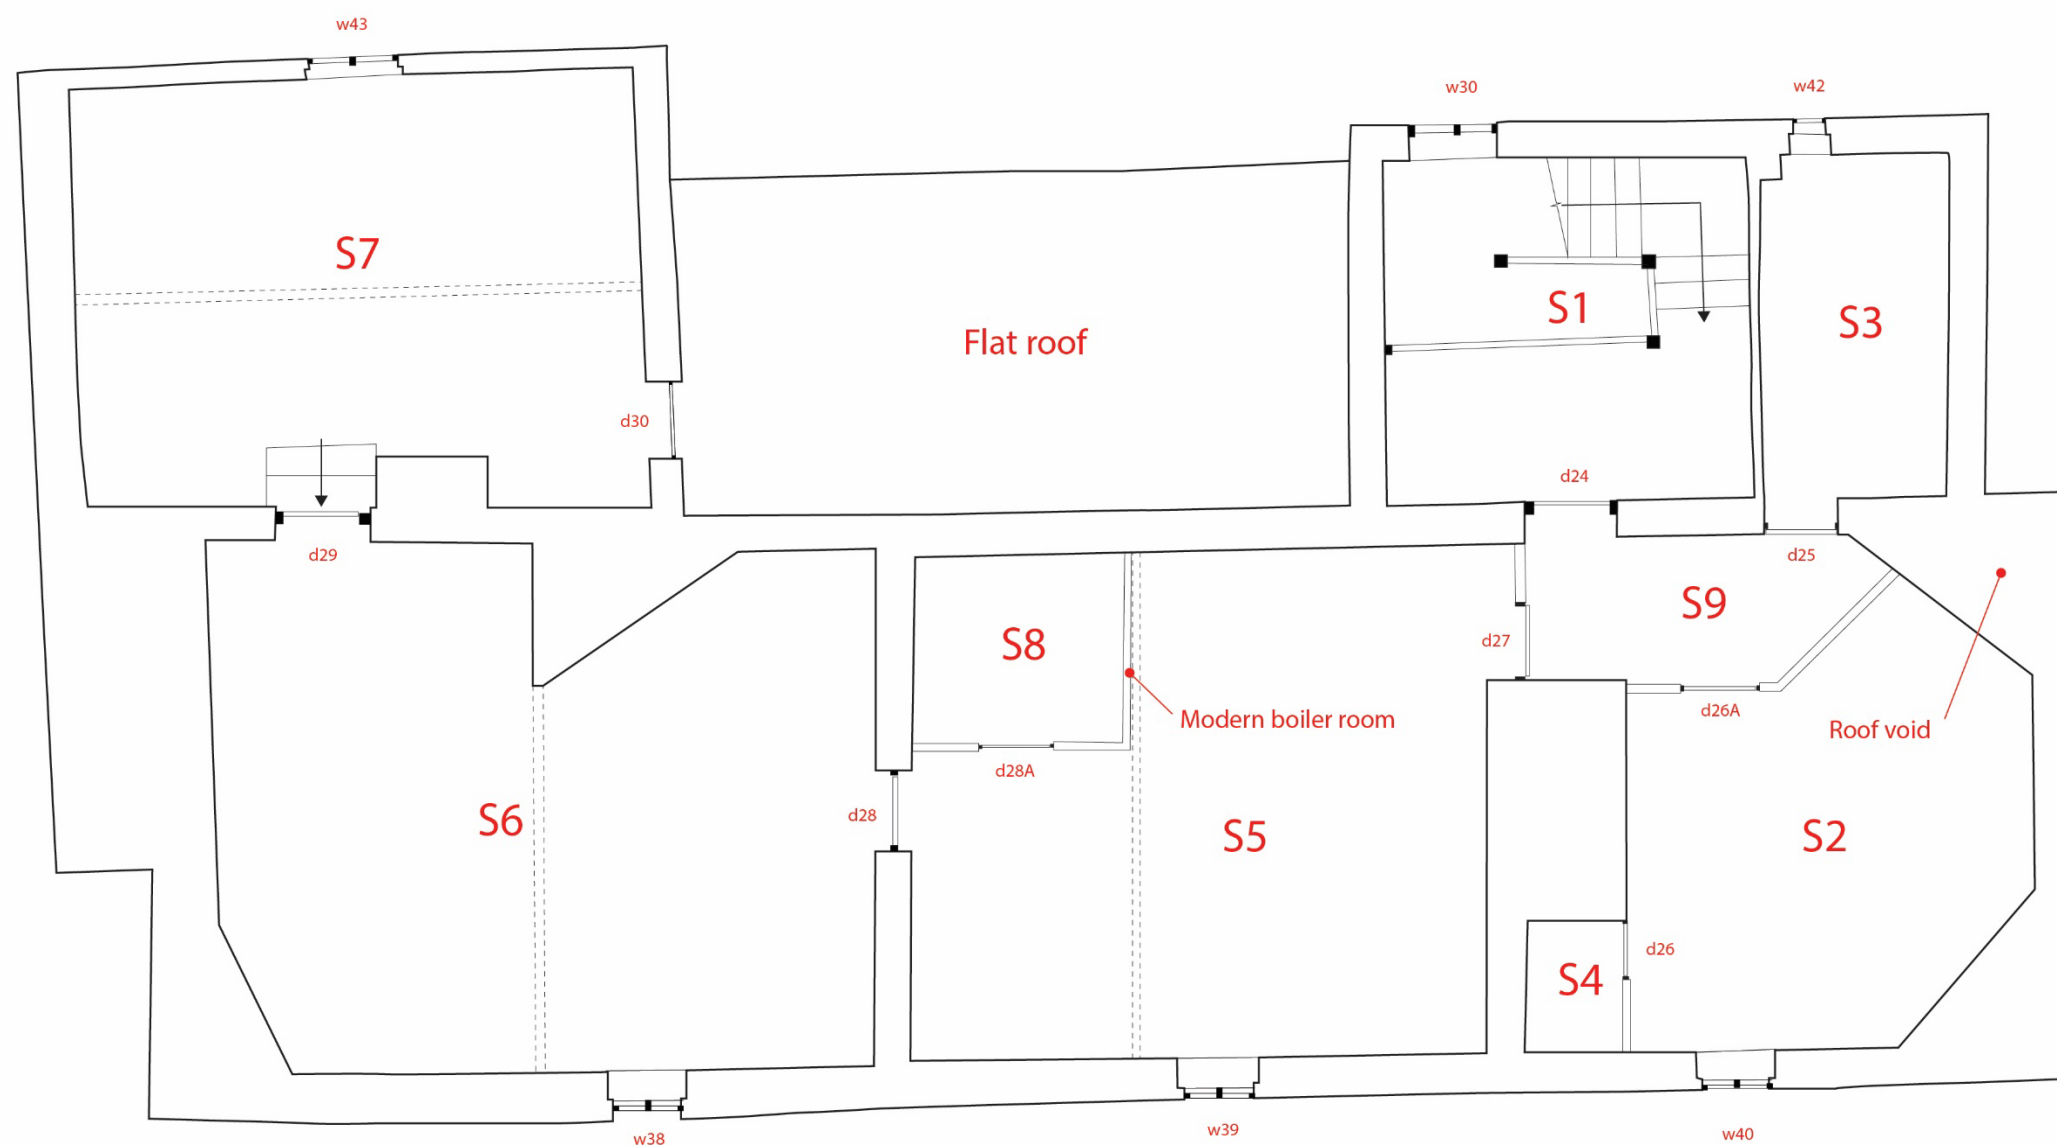

NORBURY OLD MANOR, Derbyshire



Building I - Structural Section (north - south)

The JESSOP Consultancy

Sheffield + Lichfield + Oxford

North

South

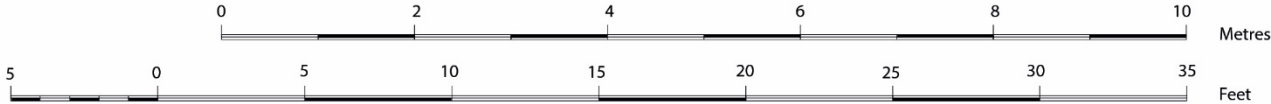
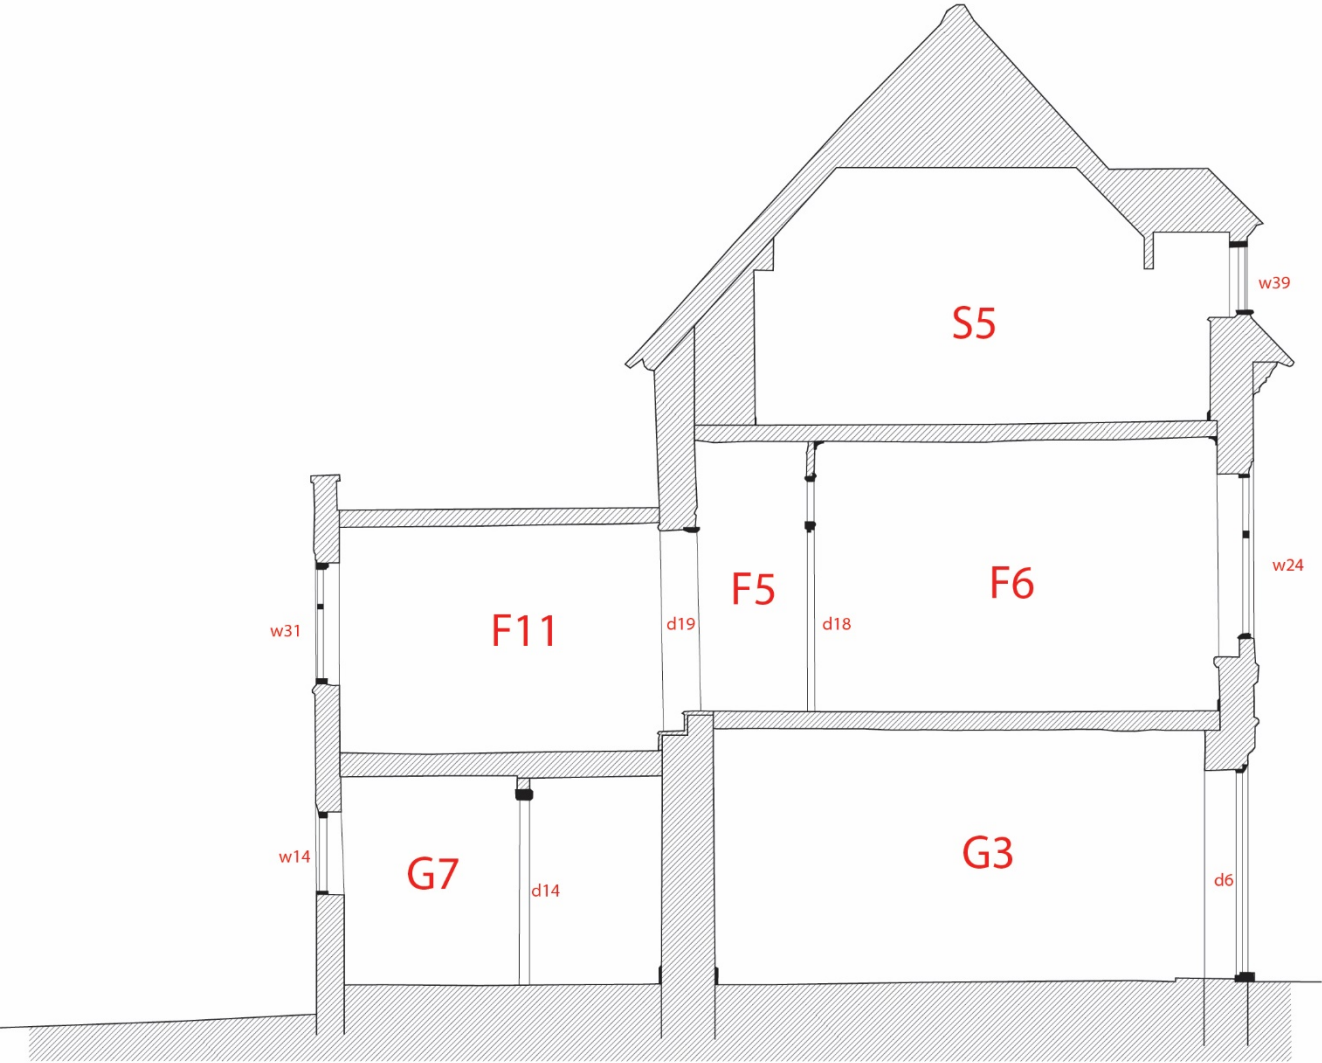


NORBURY OLD MANOR, Derbyshire

Building 2 - Cellar Plan

The JESSOP Consultancy

Sheffield + Lichfield + Oxford

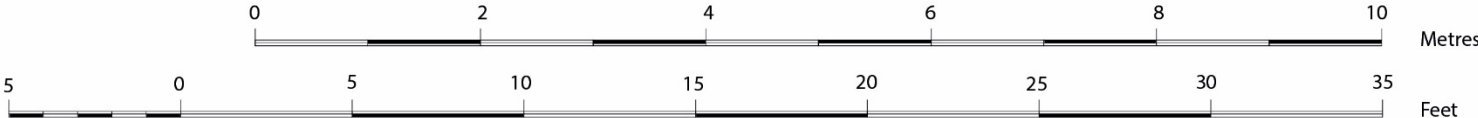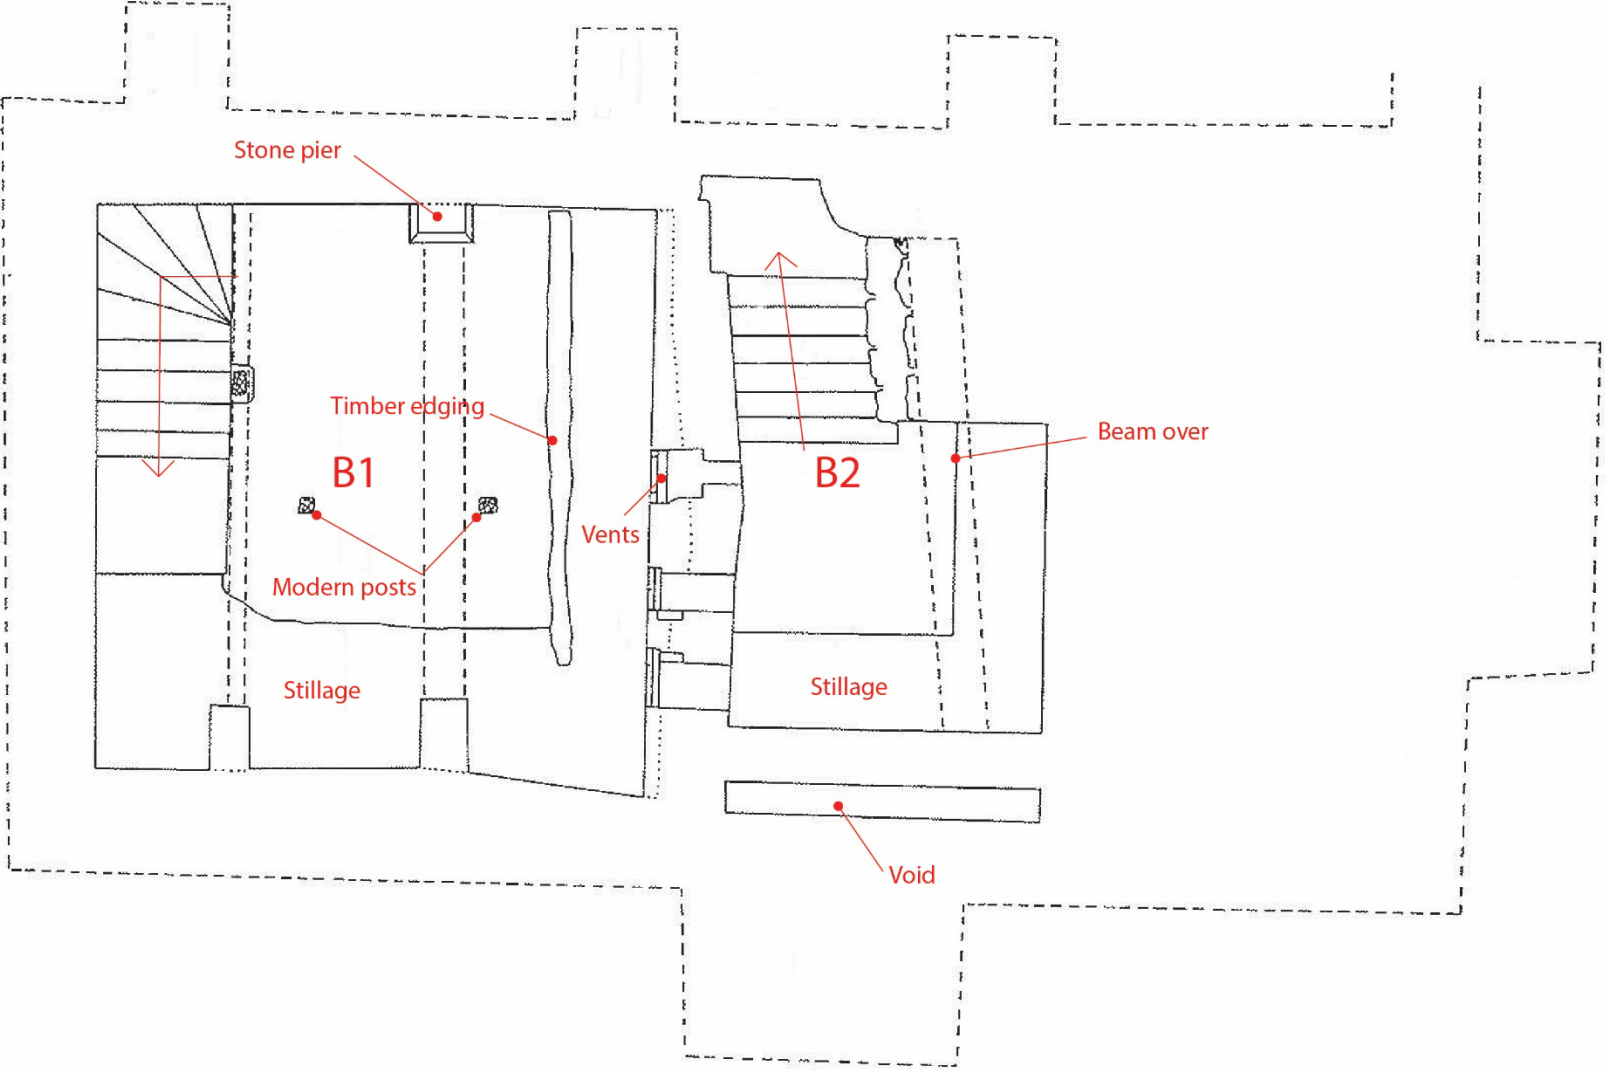


NORBURY OLD MANOR, Derbyshire

Building 2 - Ground Floor Plan

The JESSOP Consultancy

Sheffield + Lichfield + Oxford

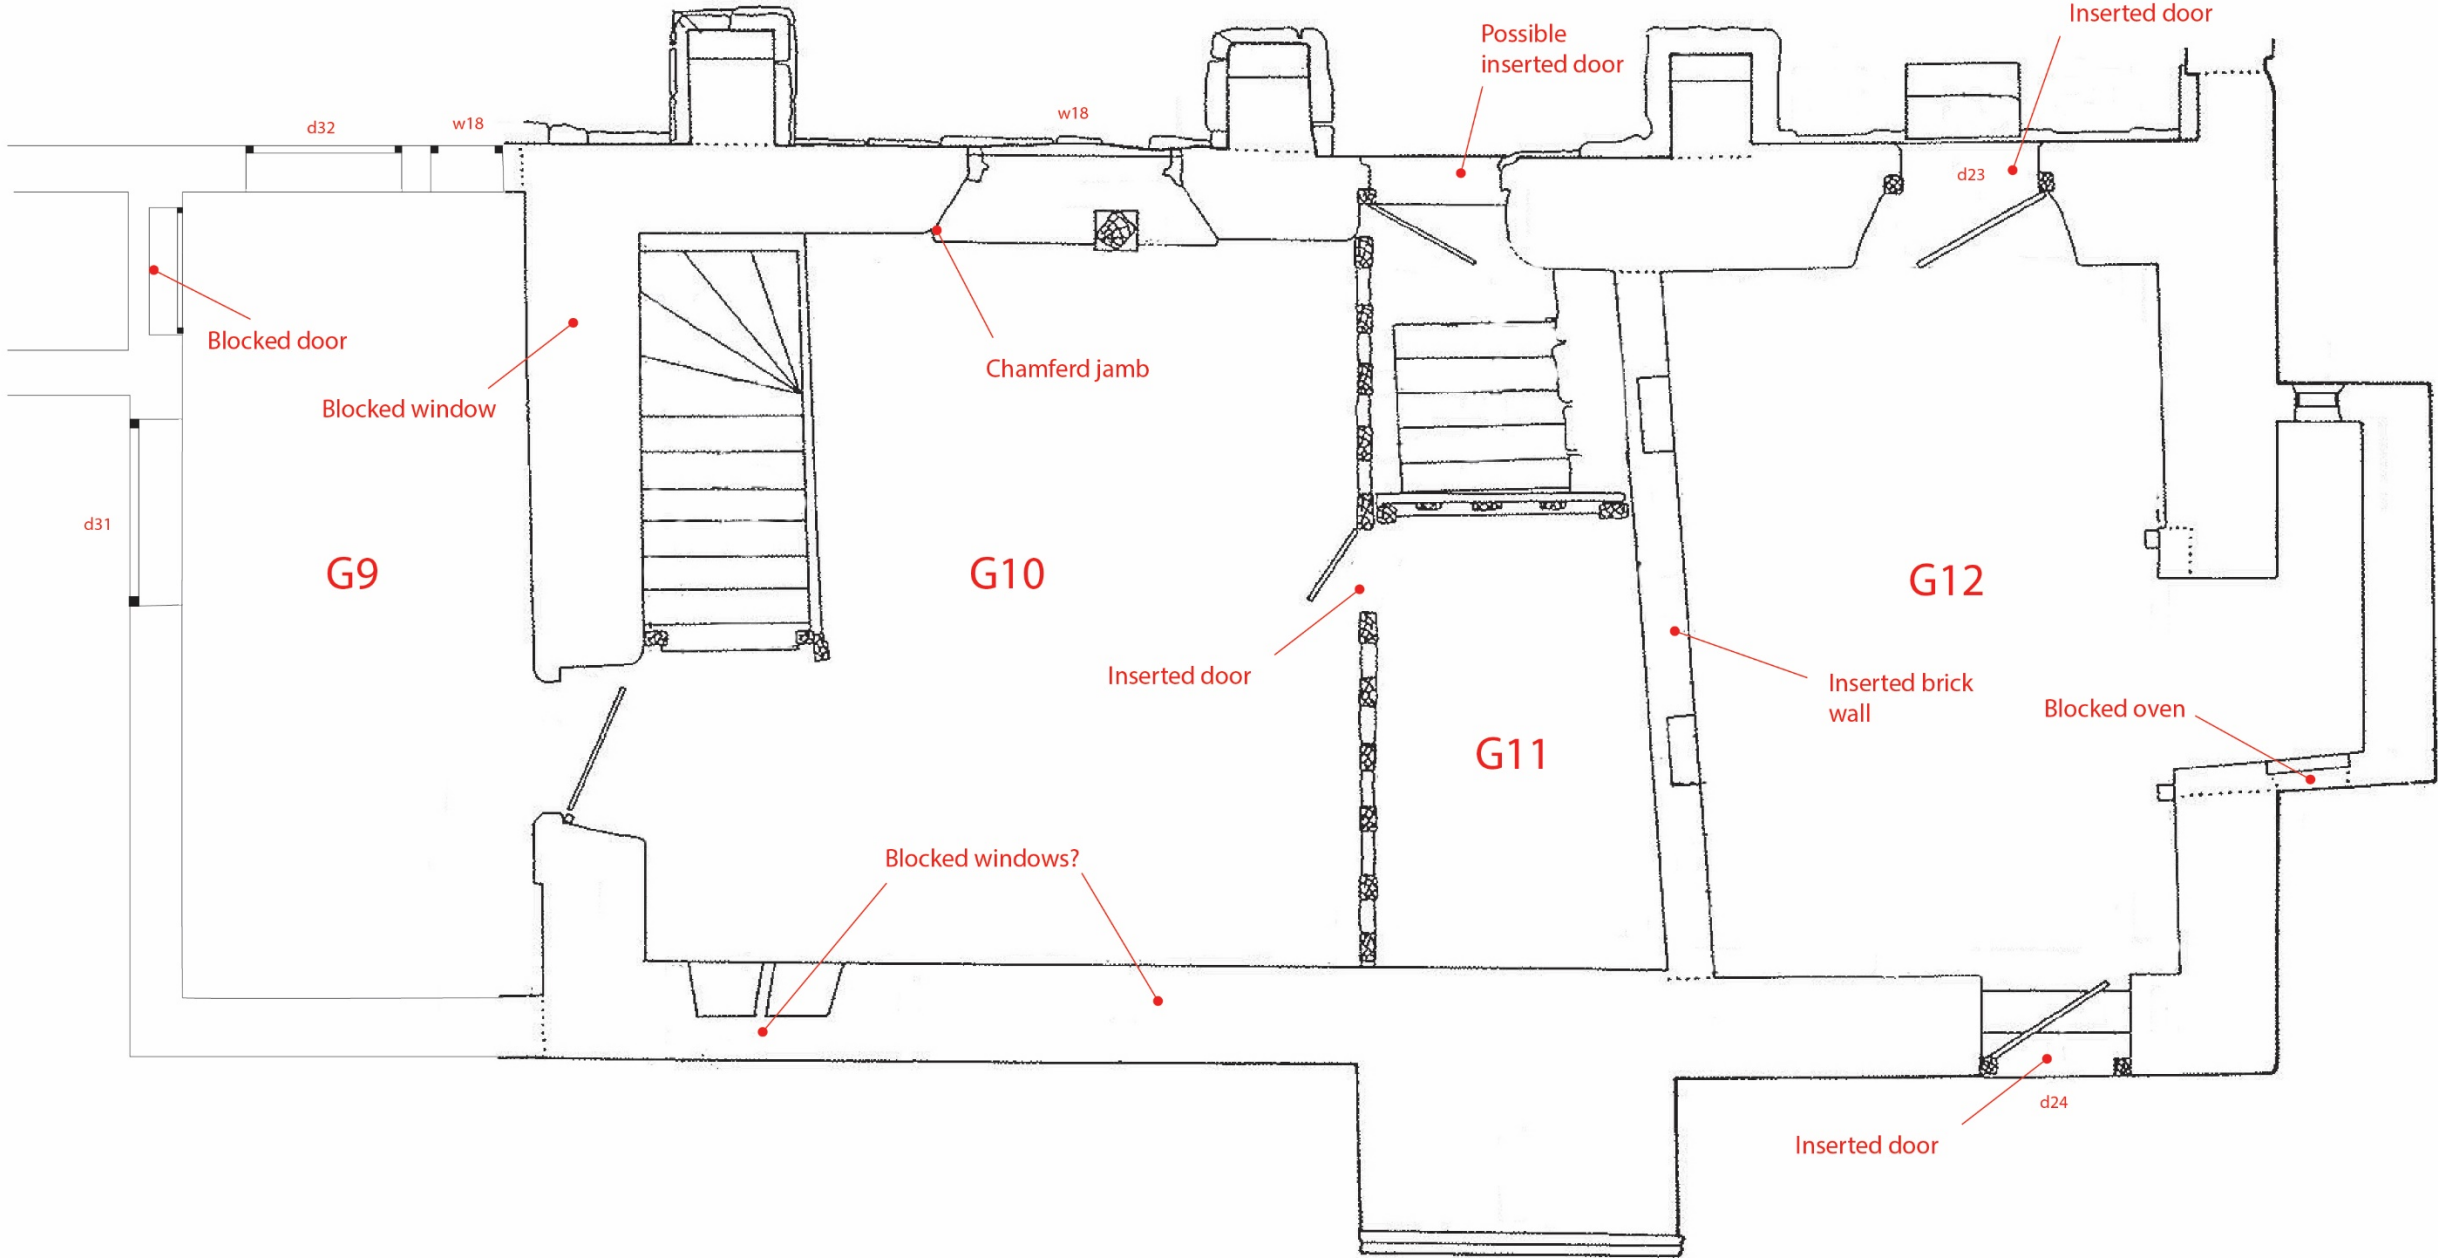


NORBURY OLD MANOR, Derbyshire

Building 2 - First Floor Plan

The JESSOP Consultancy

Sheffield + Lichfield + Oxford

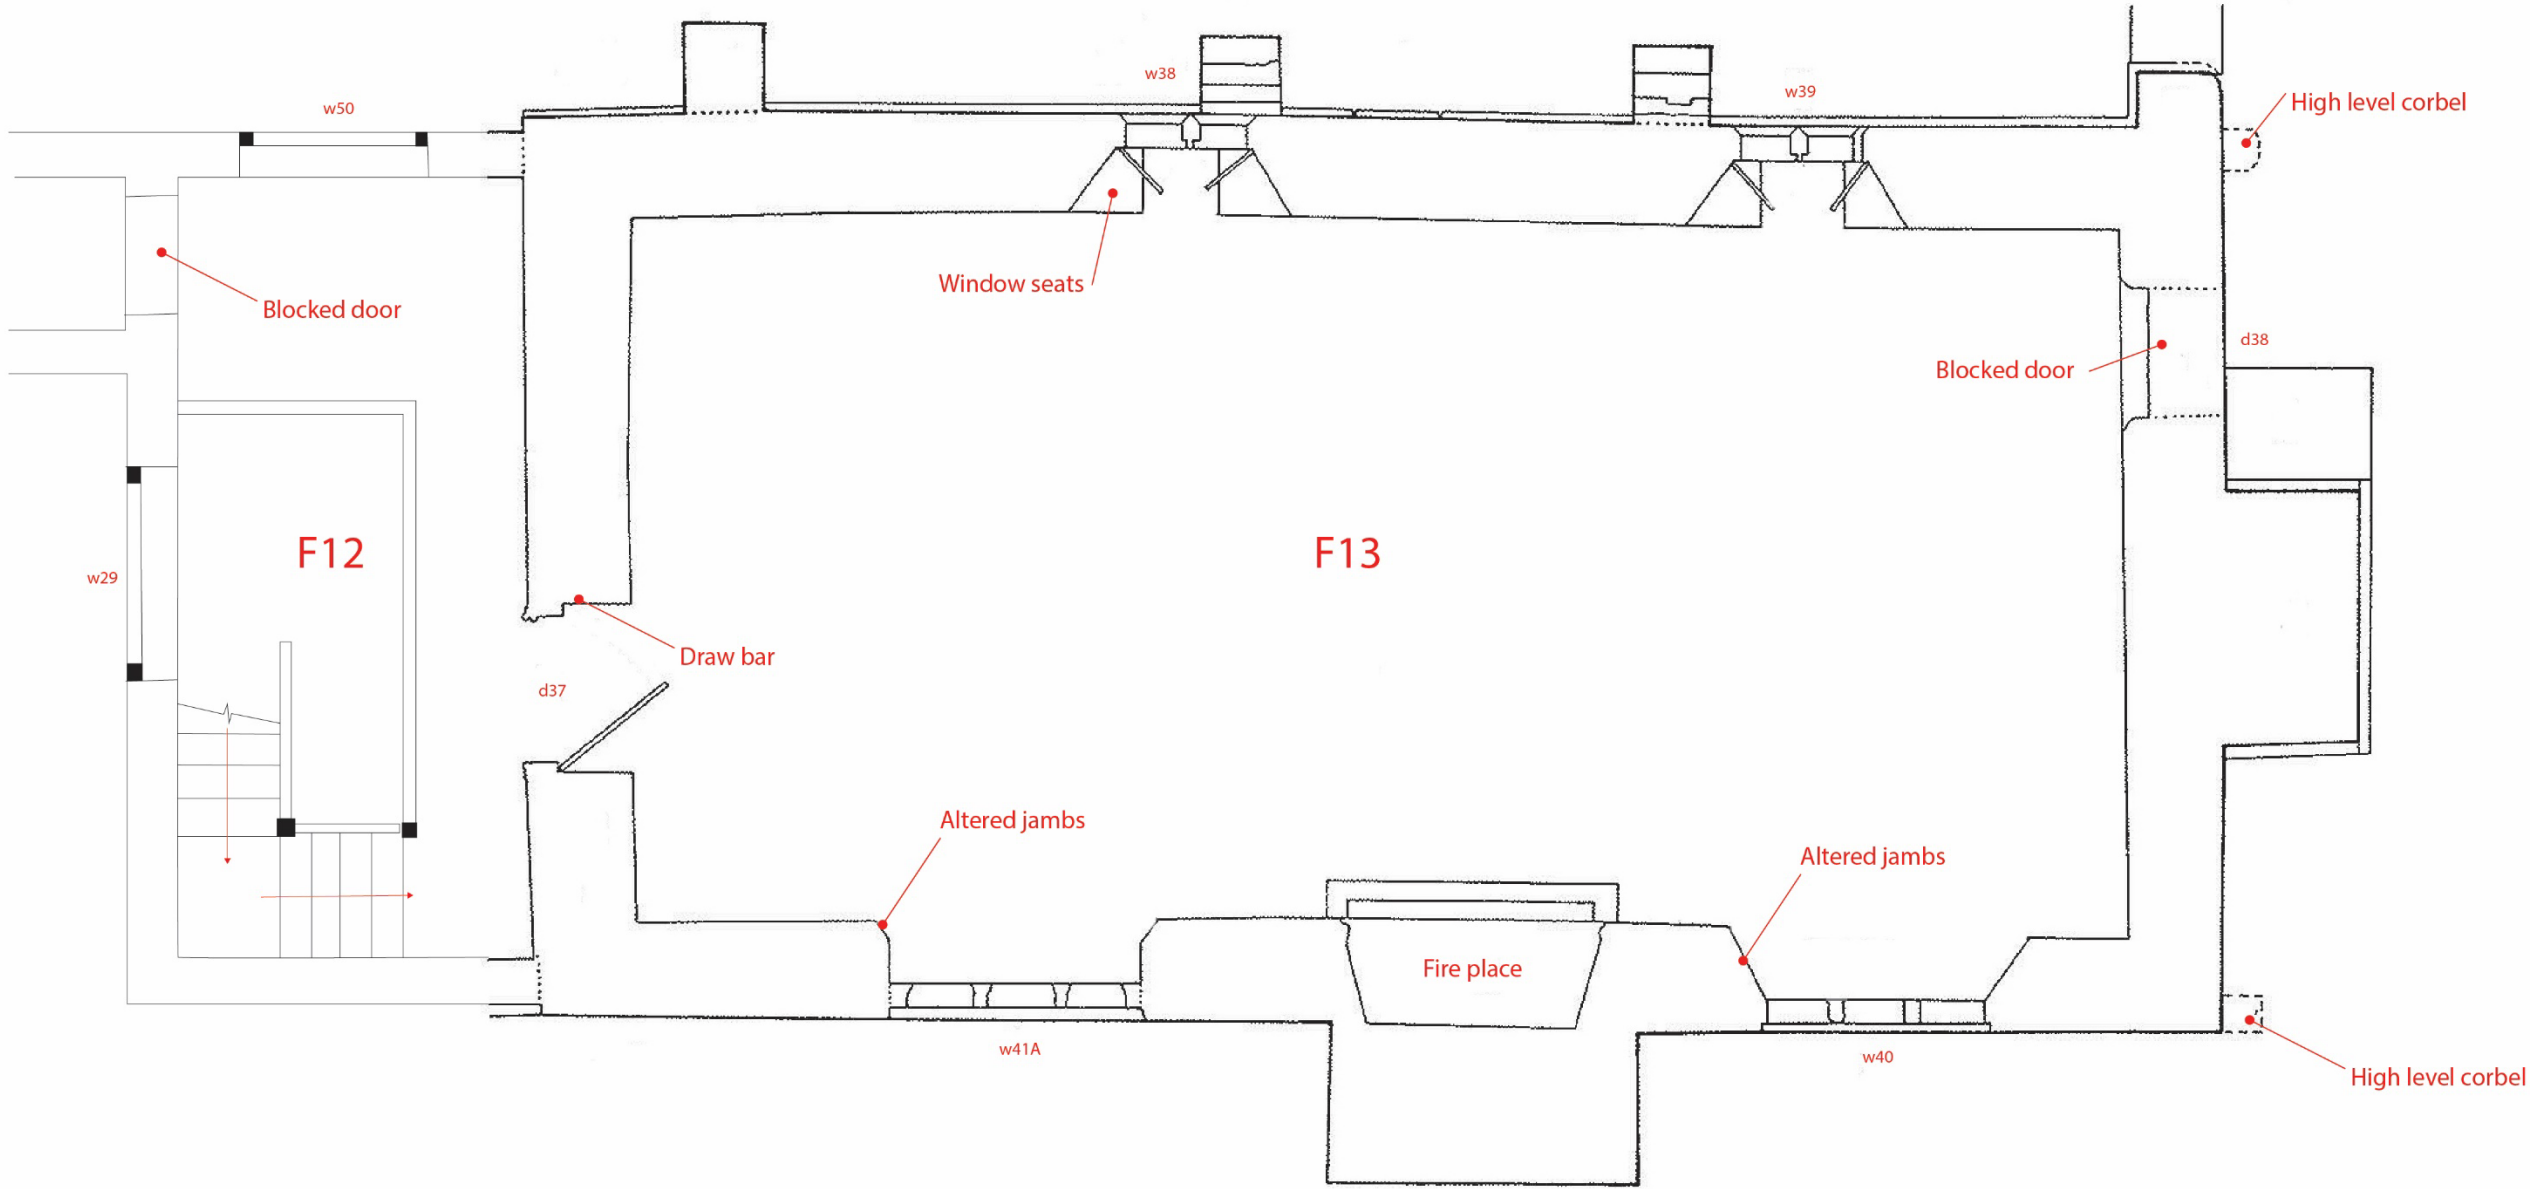

NORBURY OLD MANOR, Derbyshire


Building 2 - West Elevation

The JESSOP Consultancy

Sheffield + Lichfield + Oxford

North


South

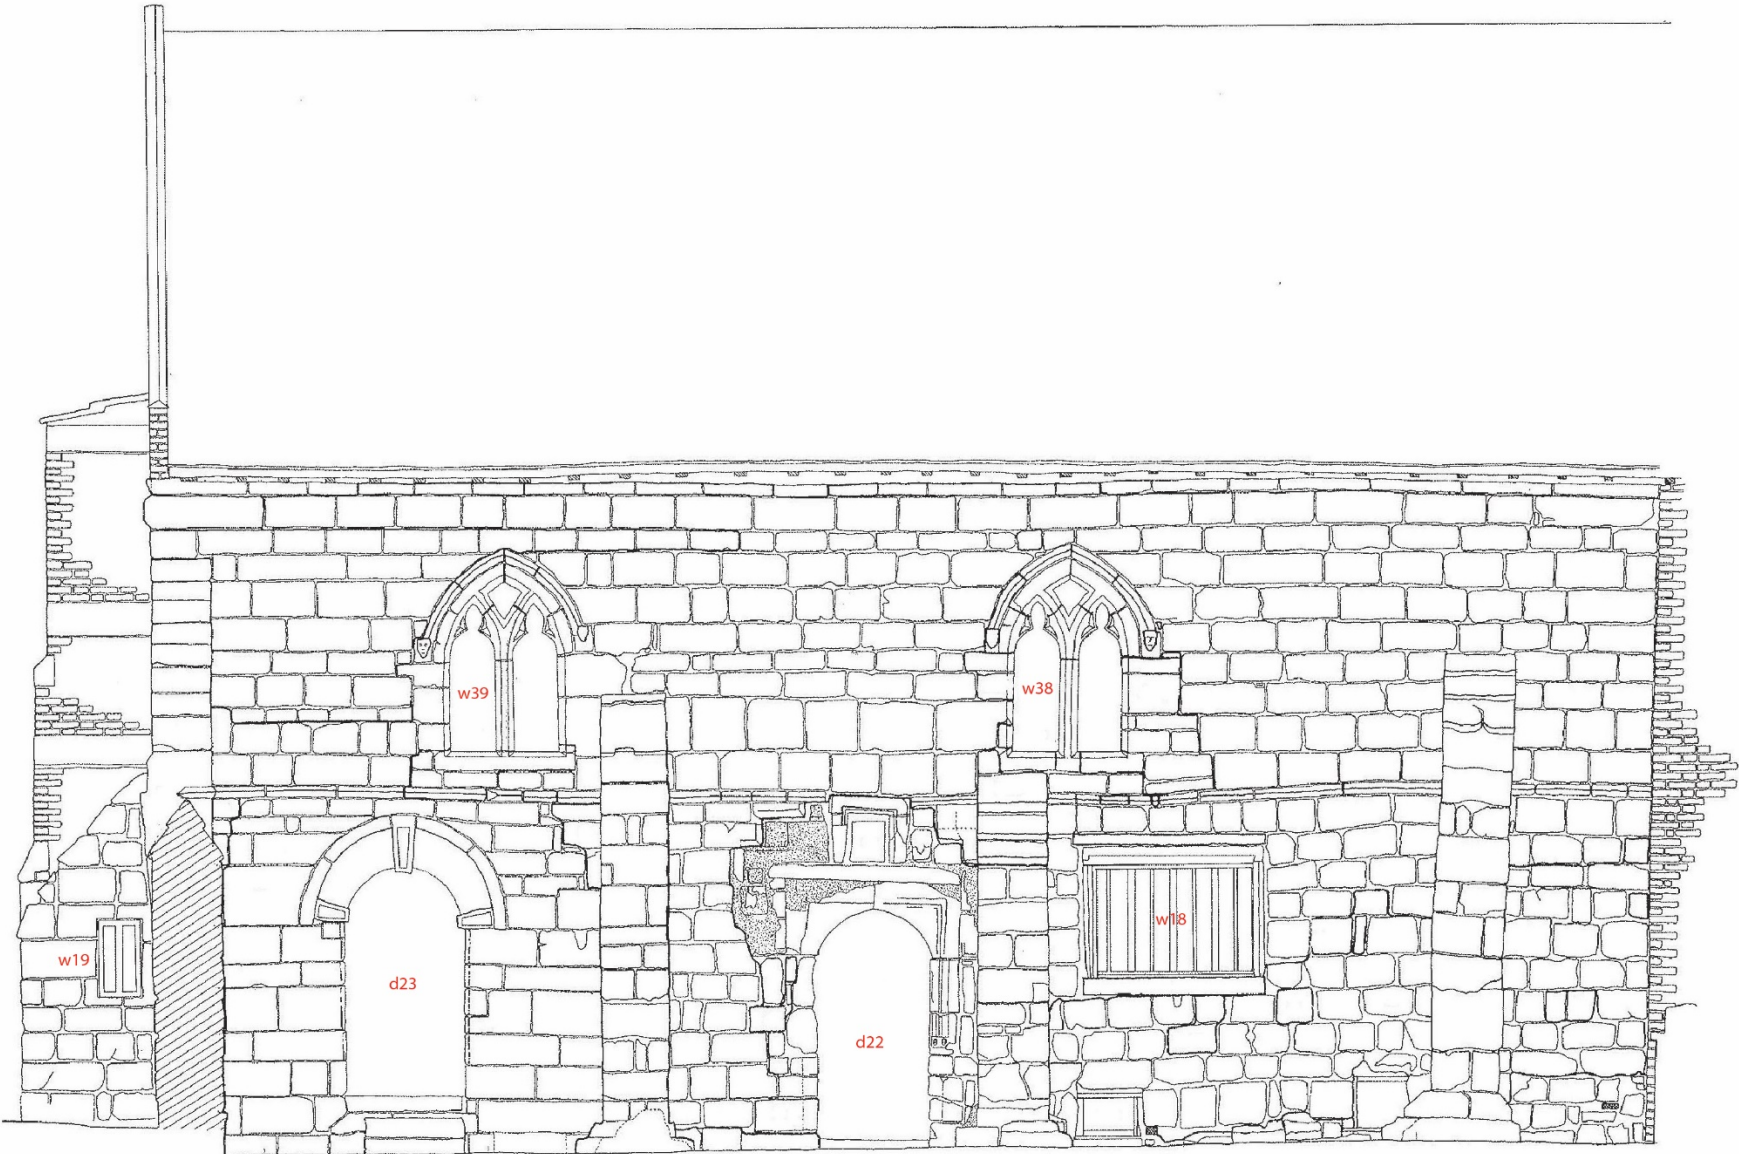


NORBURY OLD MANOR, Derbyshire

Building 2 - North and South Elevations


The JESSOP Consultancy
Sheffield + Lichfield + Oxford

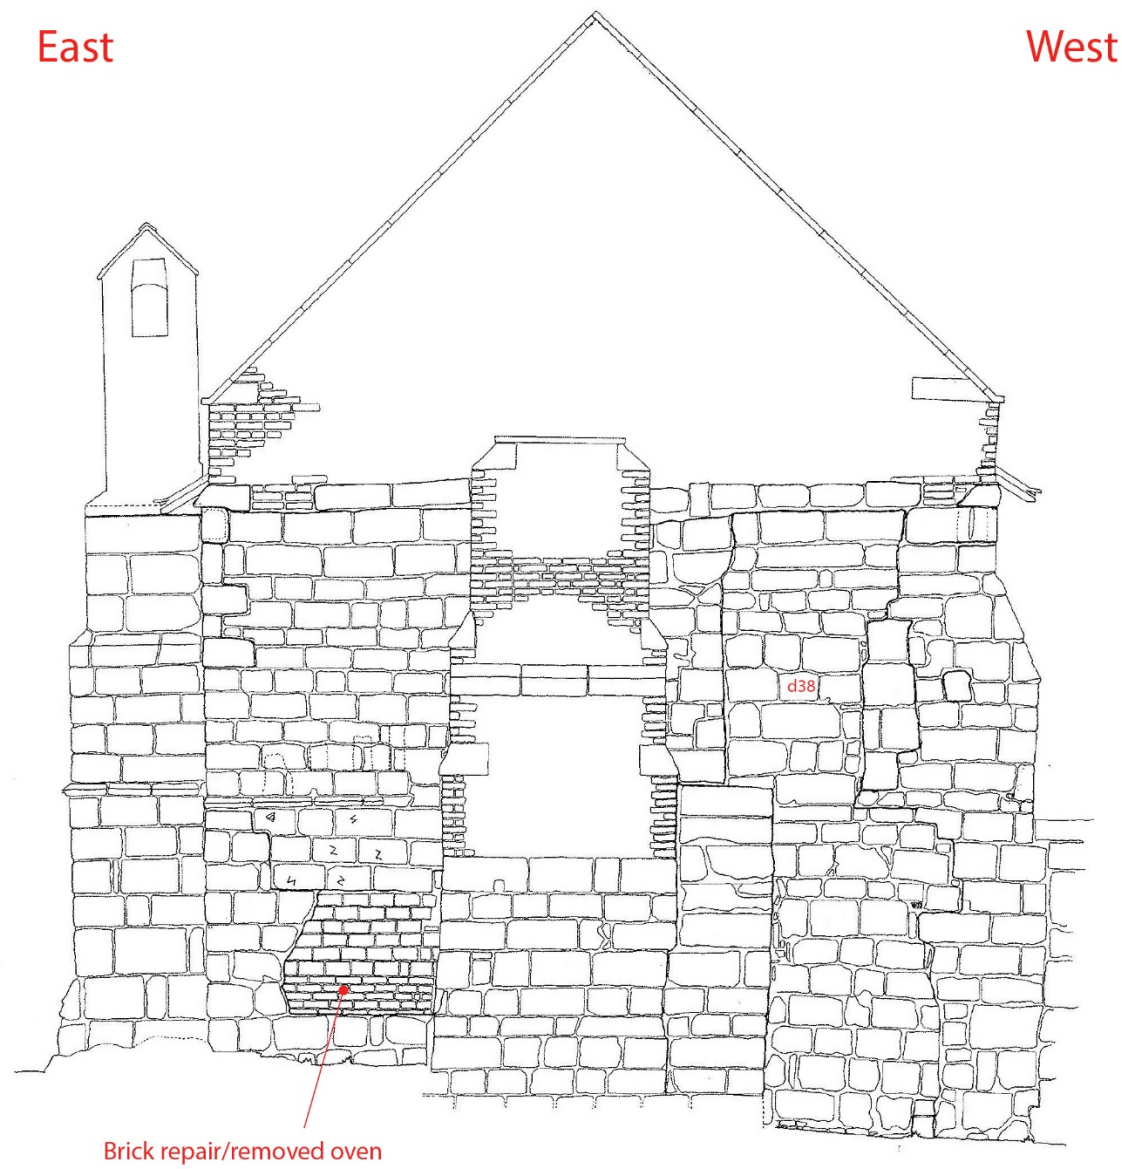

North Elevation

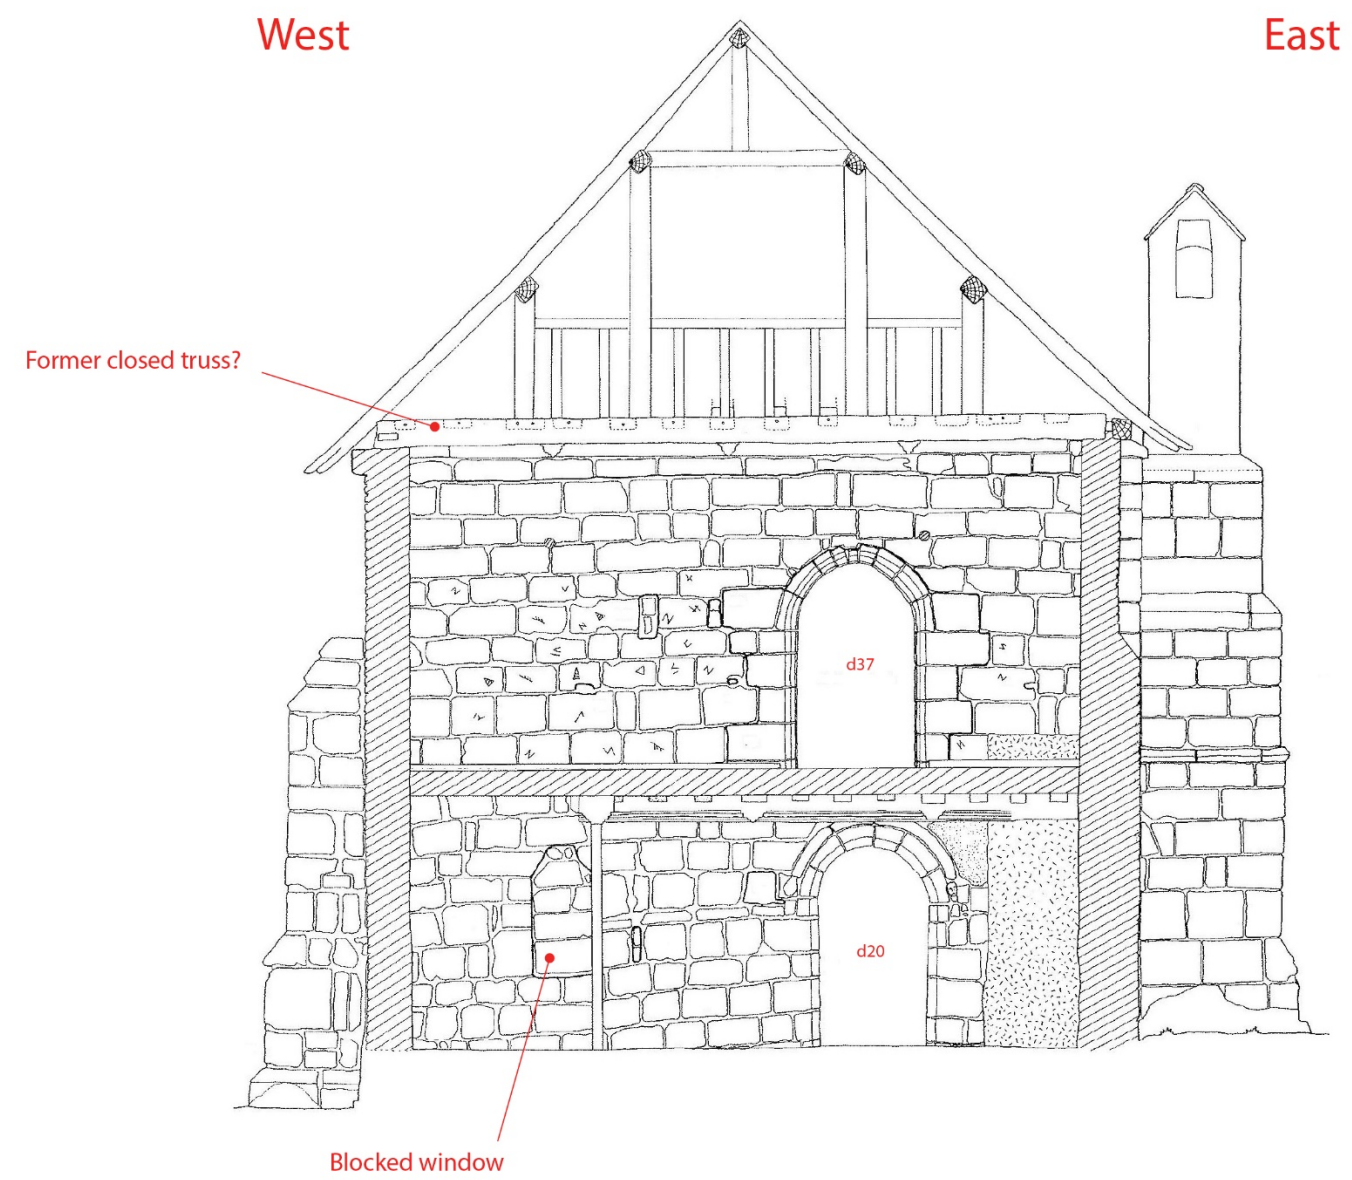

South Elevation

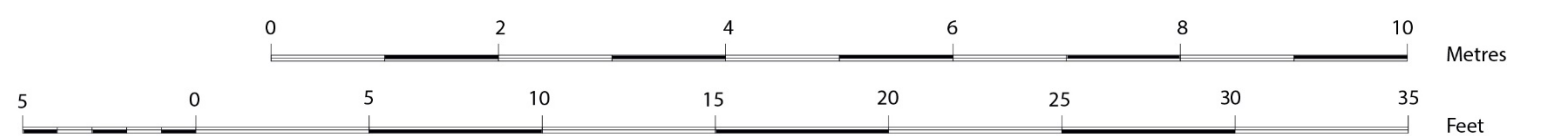

NORBURY OLD MANOR, Derbyshire



Building 2 - East Elevation

The JESSOP Consultancy

Sheffield + Lichfield + Oxford

South

North

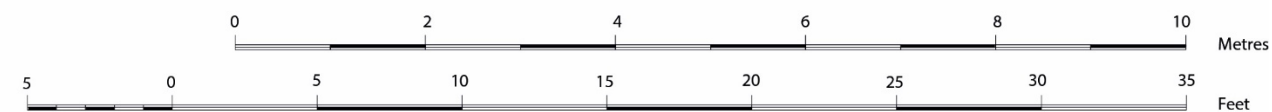
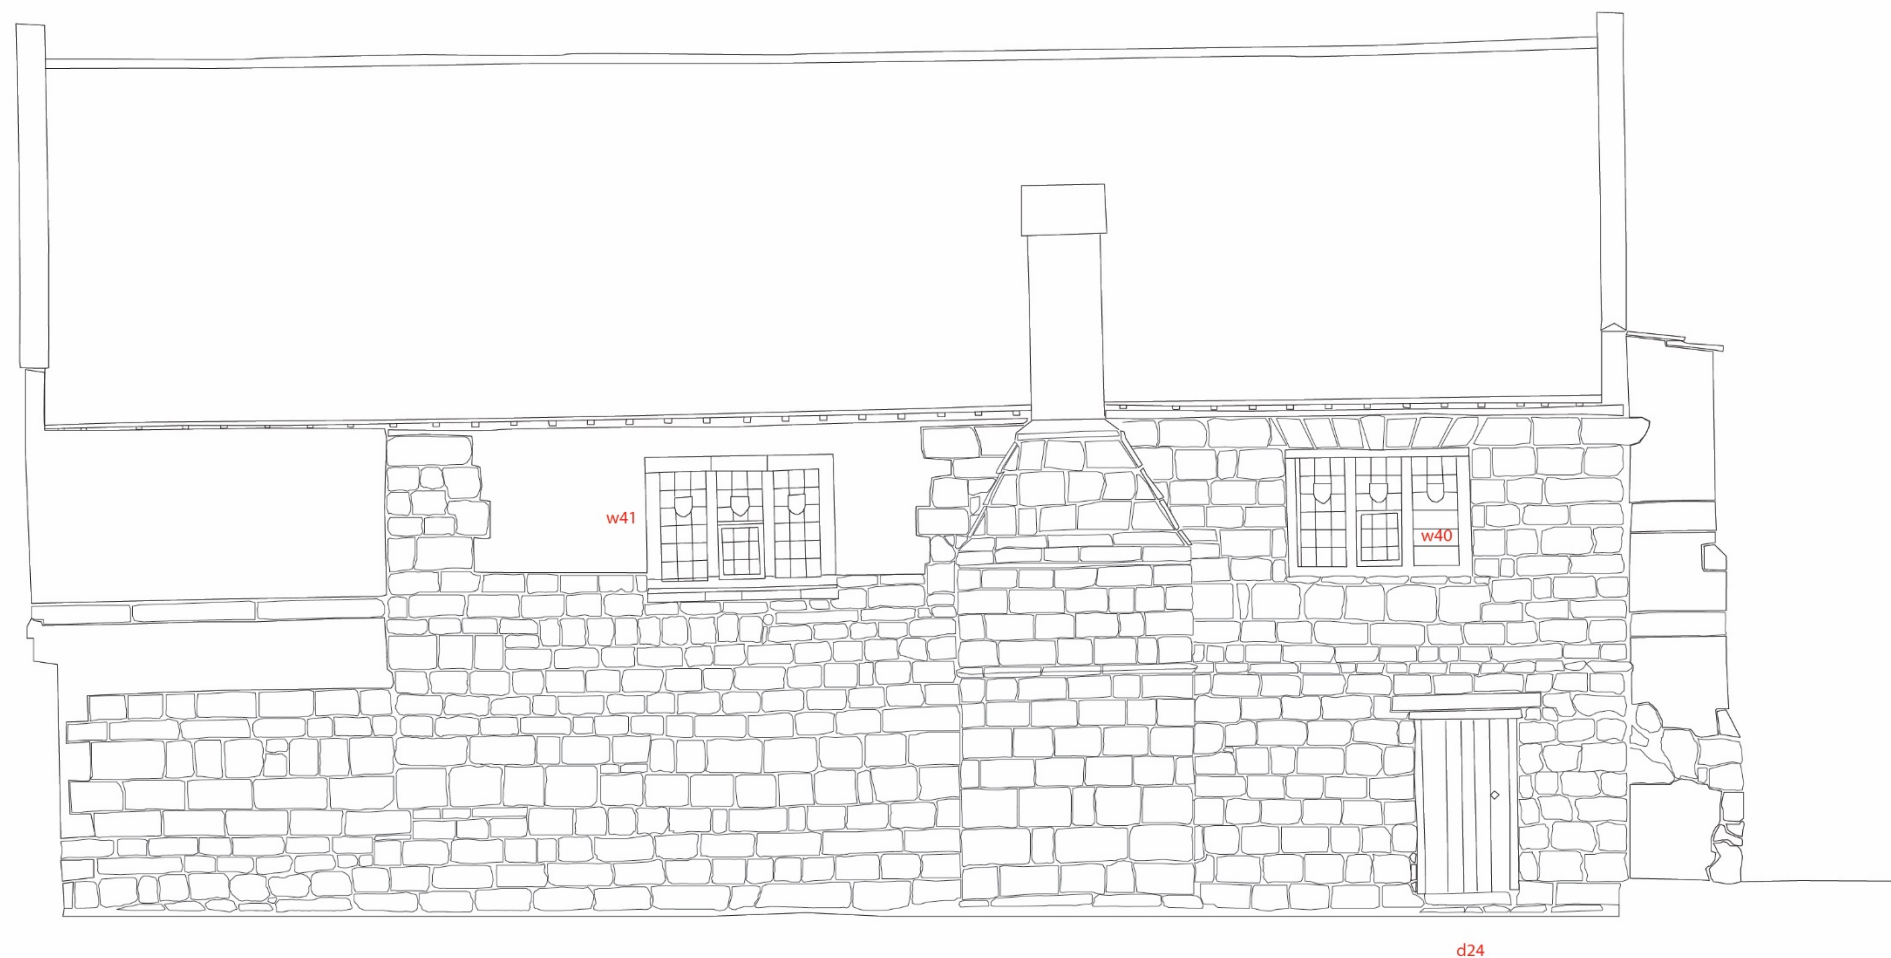


NORBURY OLD MANOR, Derbyshire

Building 2 - Long Section (north - south)

The JESSOP Consultancy

Sheffield + Lichfield + Oxford


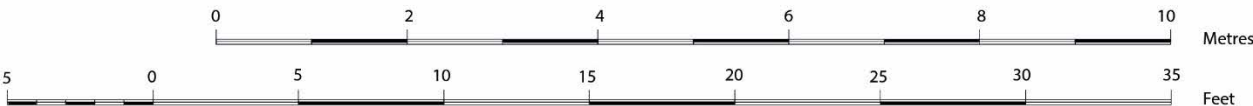
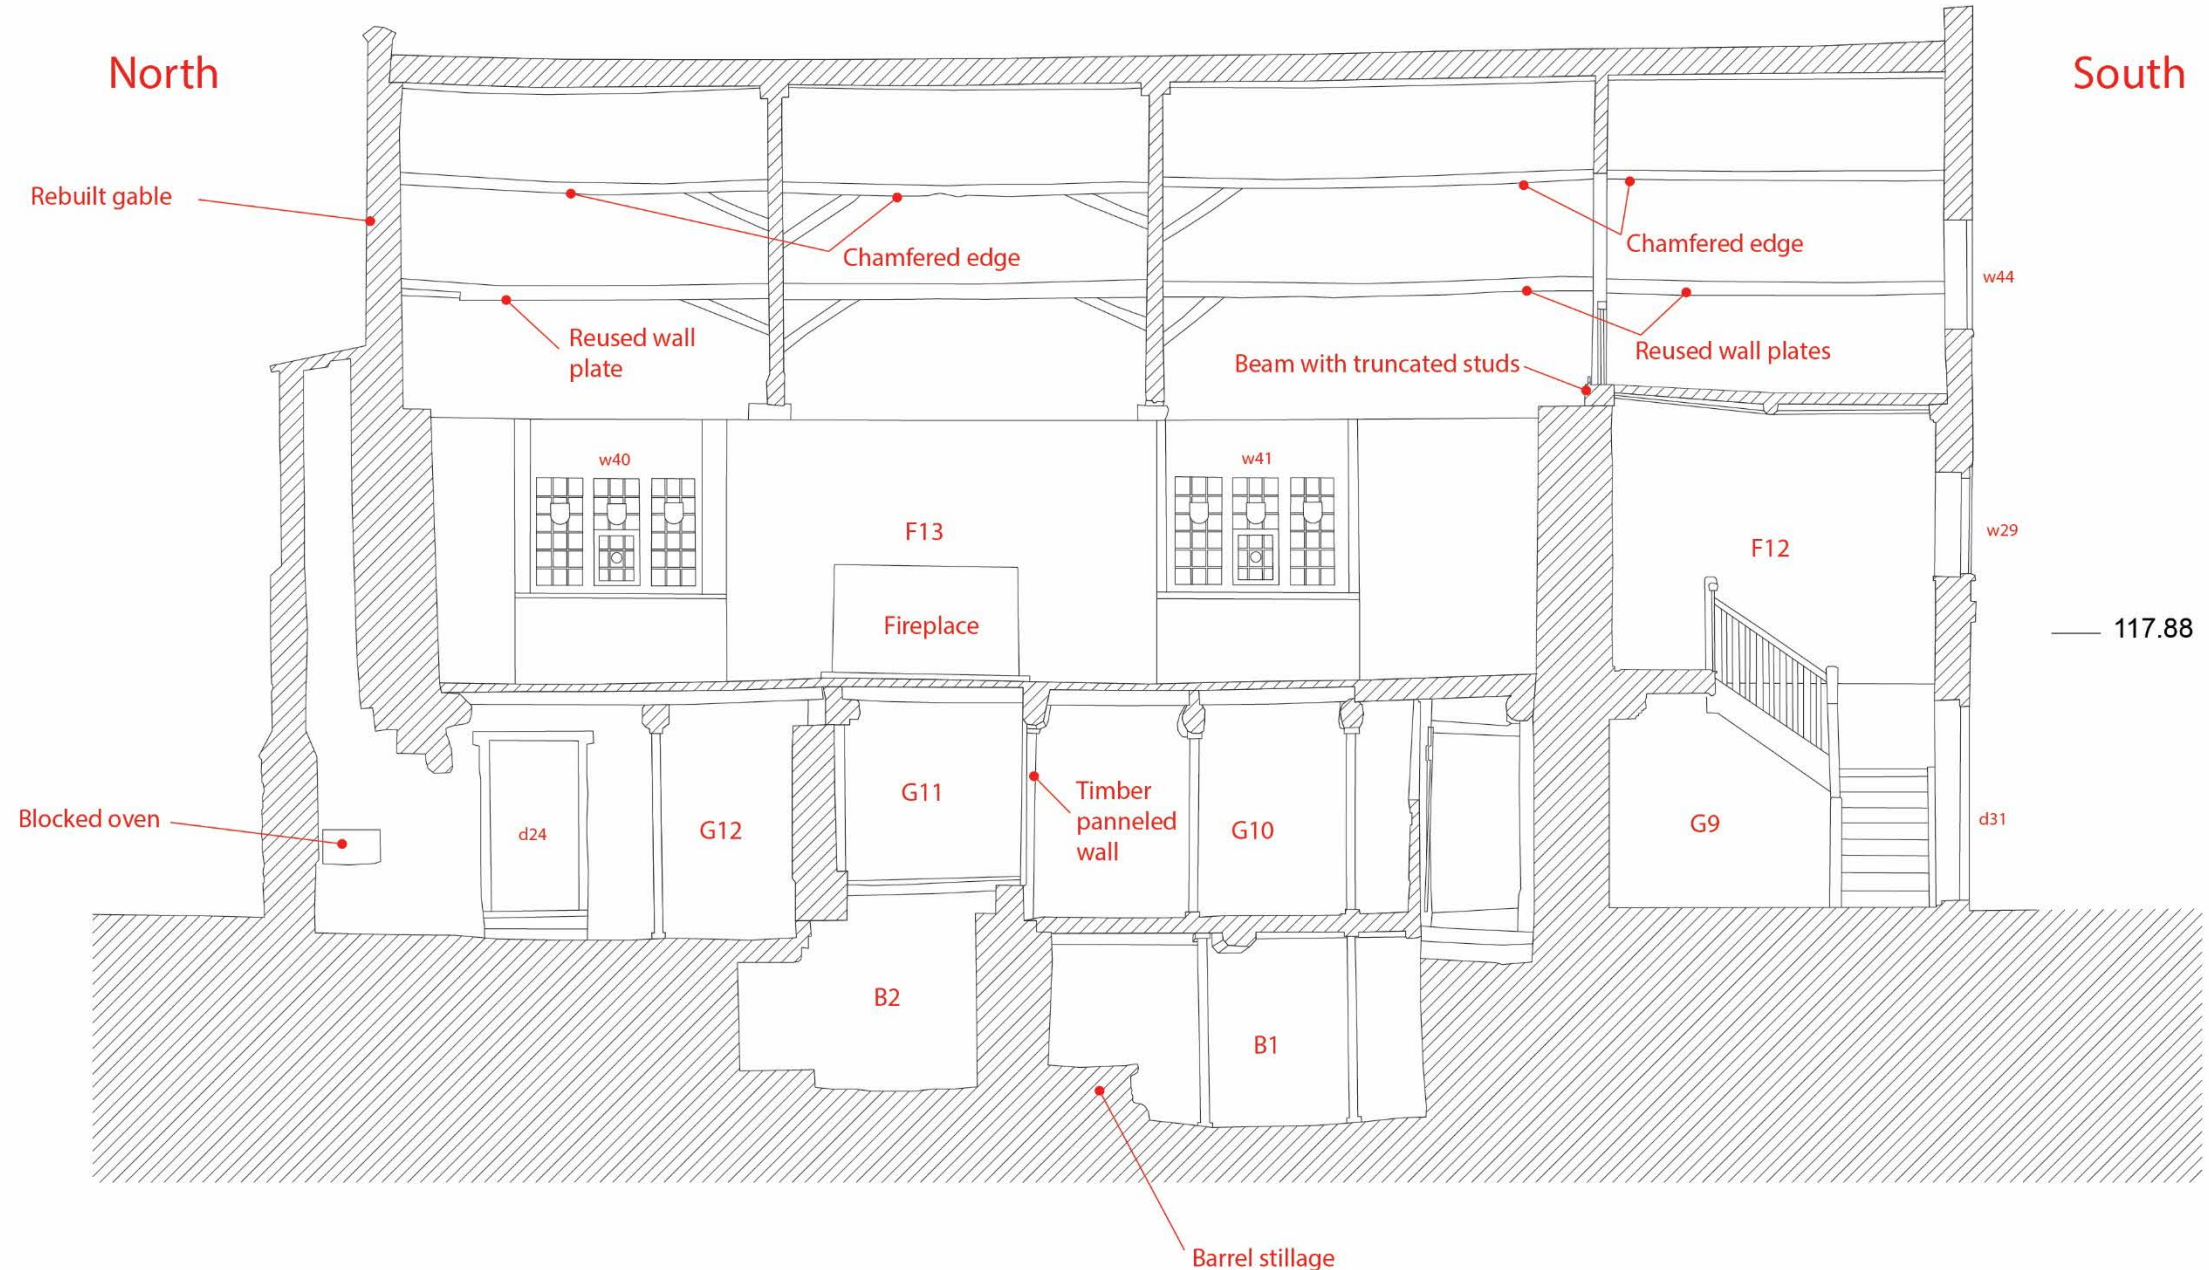


NORBURY OLD MANOR, Derbyshire

Building 2 - Internal Section (east-west) and Internal North Wall of F13

The JESSOP Consultancy

Sheffield + Lichfield + Oxford

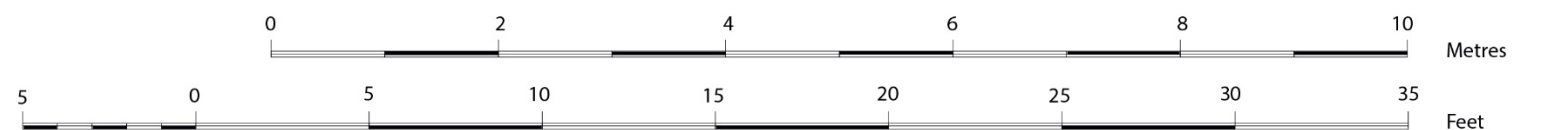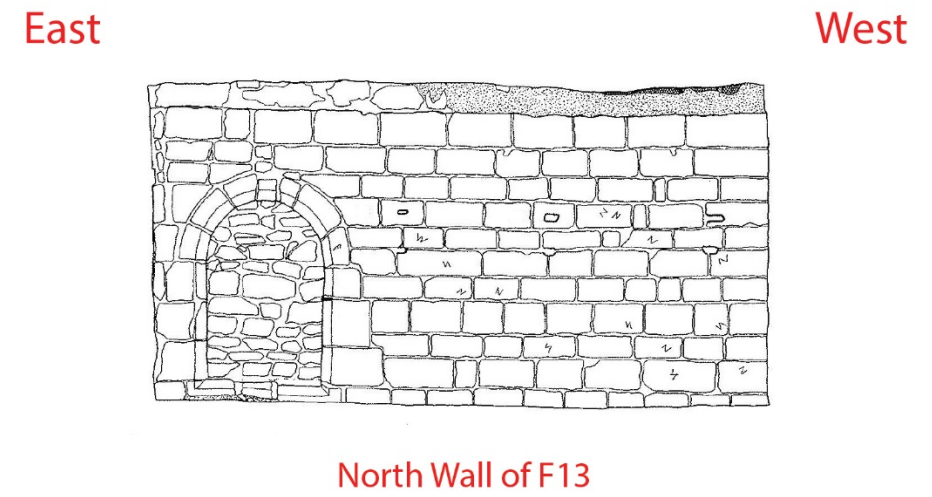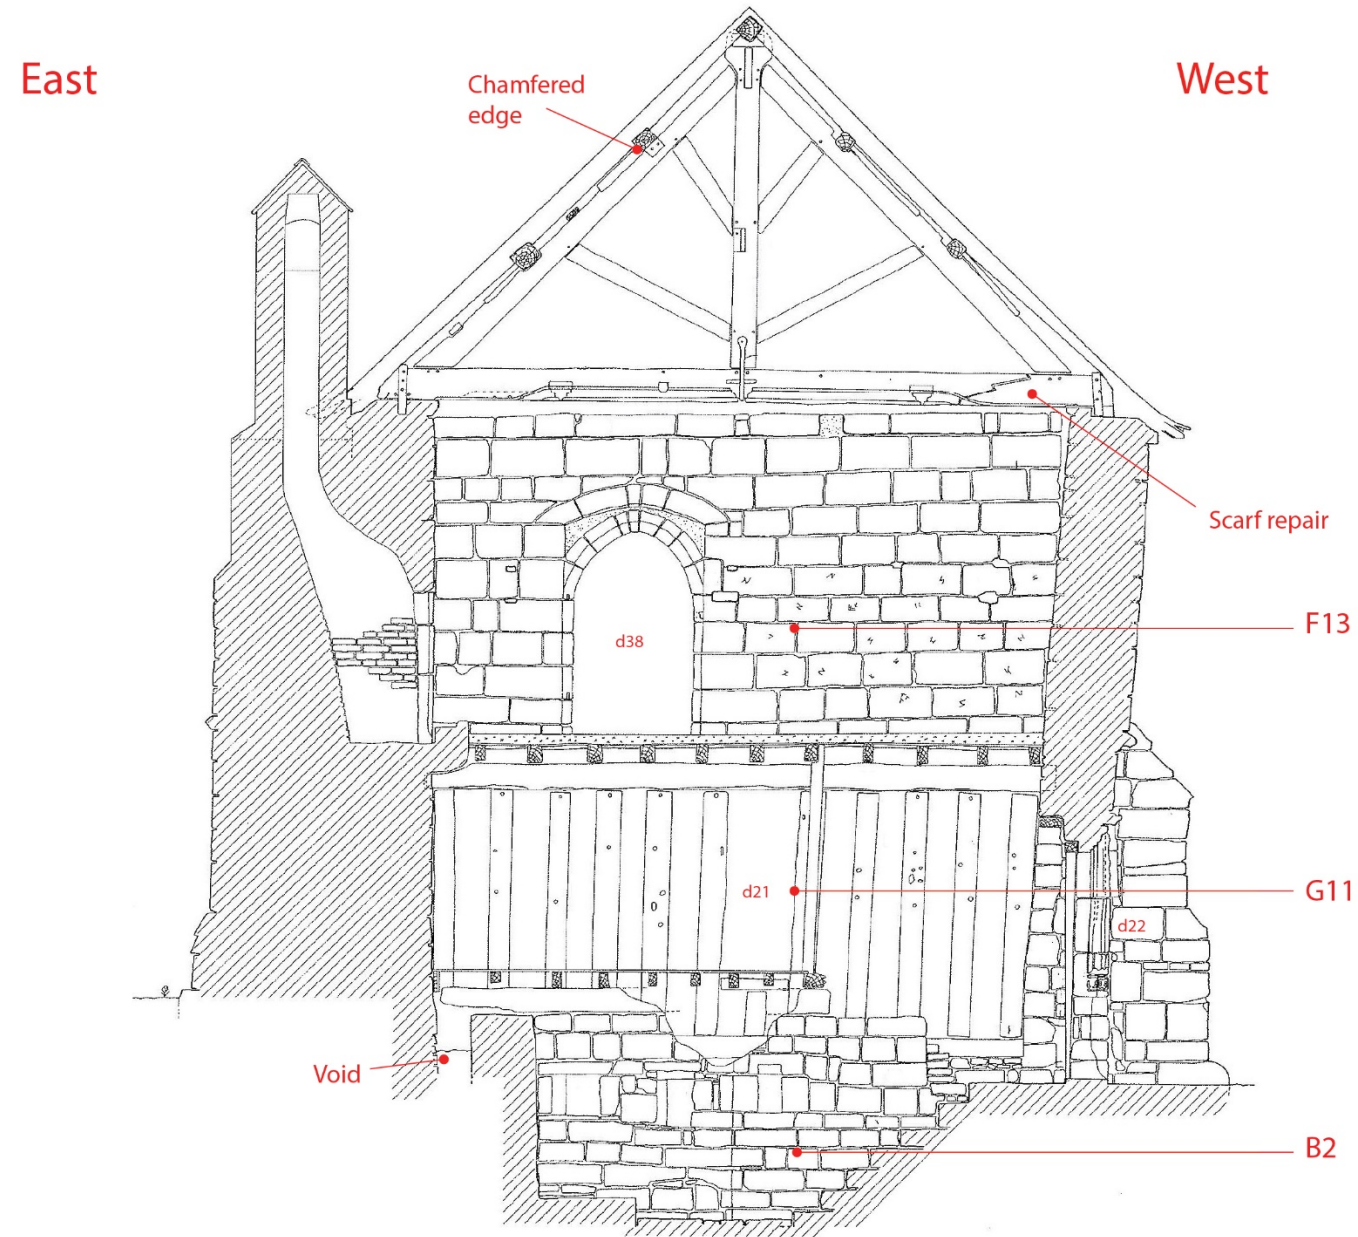


NORBURY OLD MANOR, Derbyshire
Building 2 - Internal Elevations (west and east) of F13

The JESSOP Consultancy
Sheffield + Lichfield + Oxford

North


South

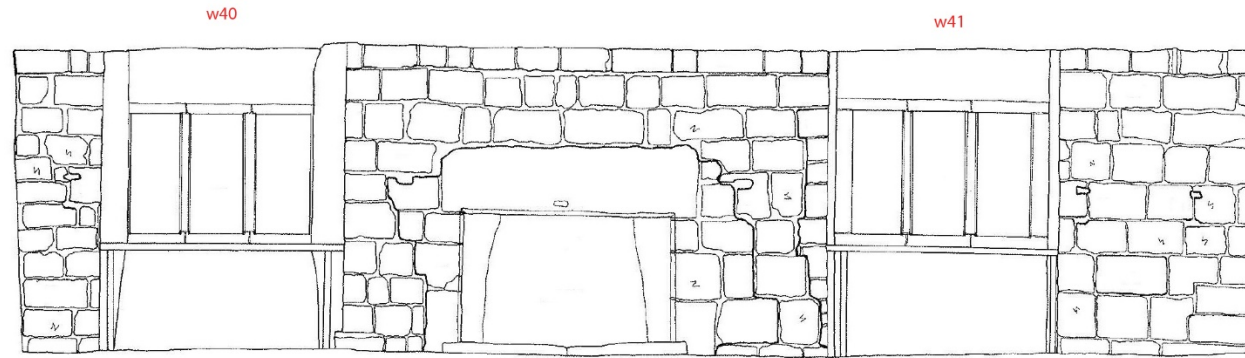


East Wall

South

North

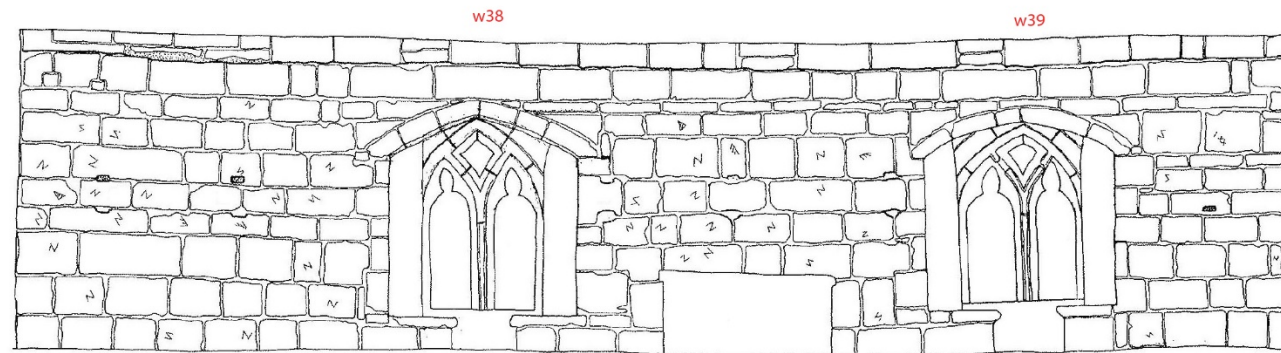

West Wall

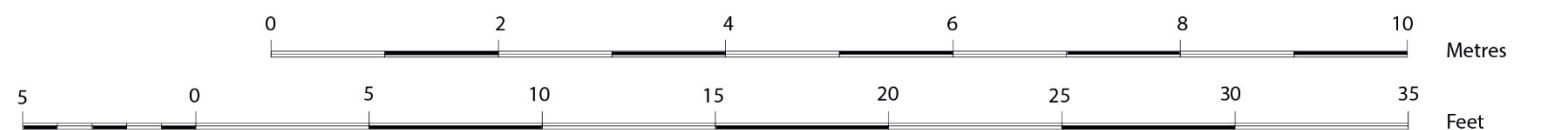

NORBURY OLD MANOR, Derbyshire

Building 2 - 3D cutaway

The JESSOP Consultancy

Sheffield + Lichfield + Oxford

