



Based on the Ordnance Survey map with the permission of the Controller of Her Majesty's Stationary Office, © Crown Copyright. AL 100020098

Rev	Date	By	Description

Drawing Status




Job Title
P.Hutton Limited
ROUGHAM FARM

Drawing Title
HISTORICAL PLAN 1800

ARUP ©
St James's Buildings
Oxford Street
Manchester
M1 6EL
www.arup.com T +44 (0)161 2282331 F +44 (0)1612361057

Checked	Approved	Date	Originator

Job No.	Drawing No.	Rev.
67162/00.	Figure 14.2	

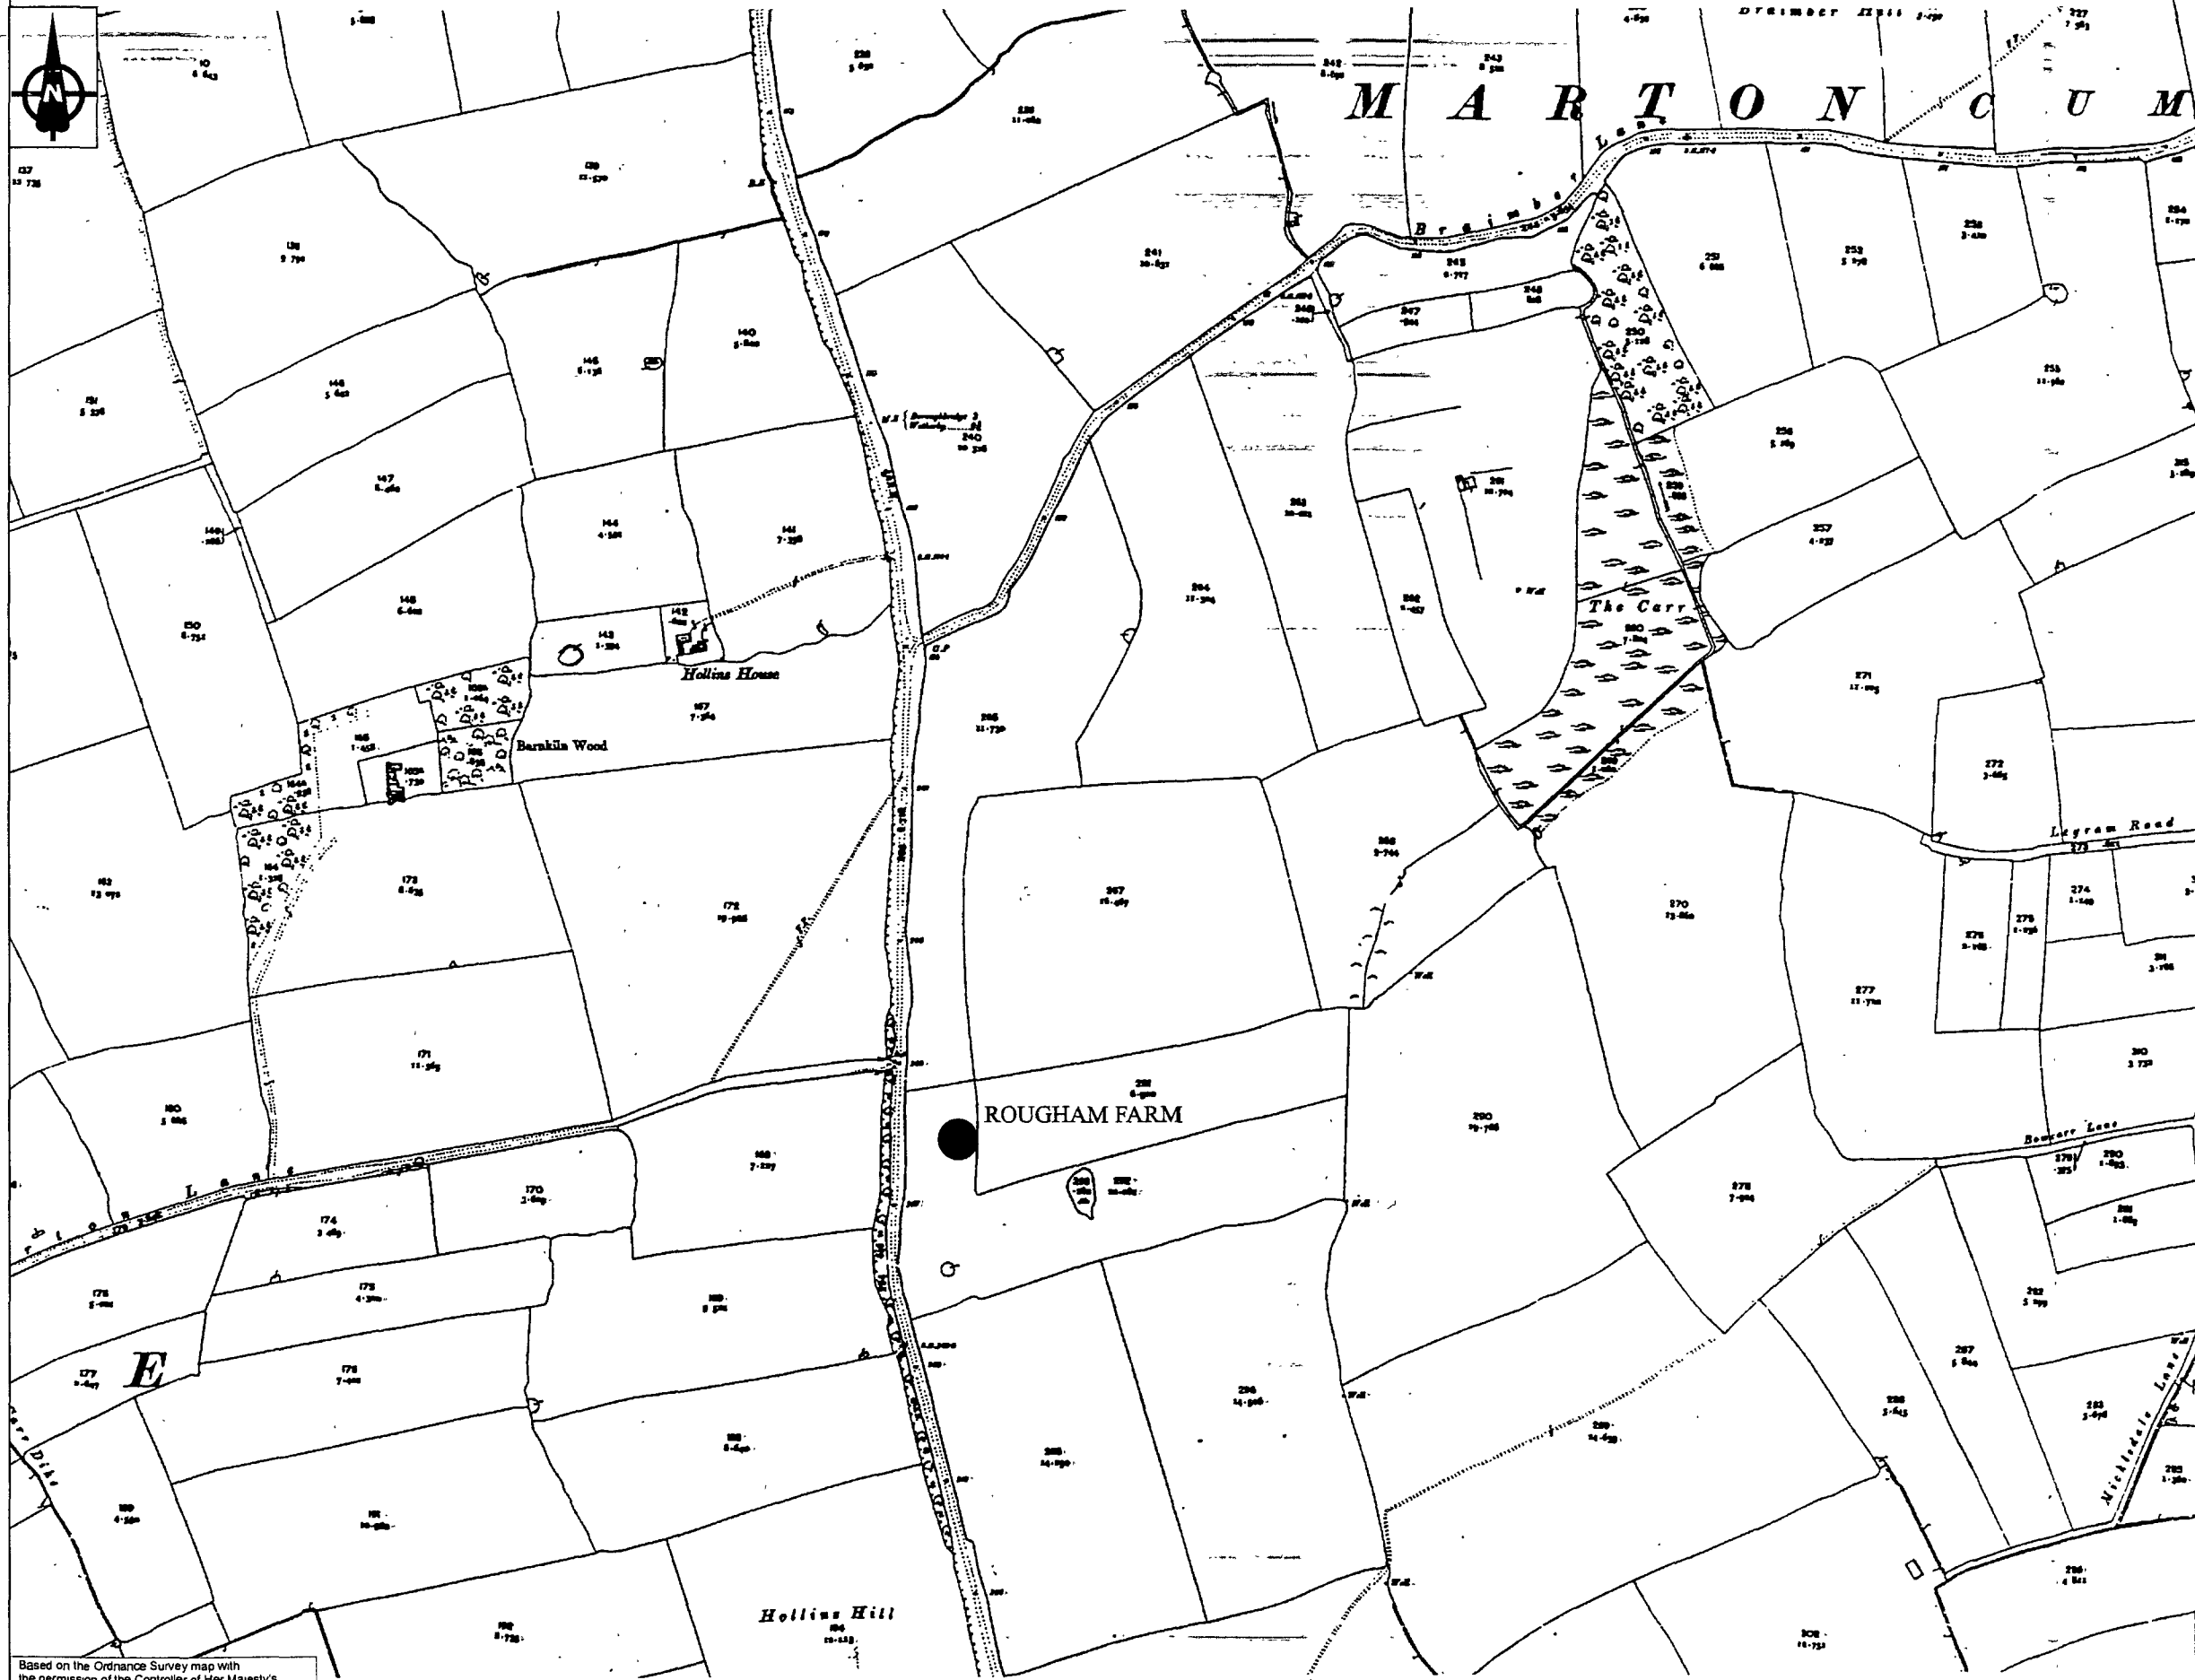

Based on the Ordnance Survey map with the permission of the Controller of Her Majesty's Stationery Office. © Crown Copyright AL 100020096

Rev	Date	By	Description

Drawing Status




Job Title
**P.Hutton Limited
 ROUGHAM FARM**

Drawing Title
HISTORICAL MAP. 1909

ARUP St James's Buildings
 Oxford Street
 Manchester
 M1 6EL
 www.arup.com T +44 (0)161 2282331 F +44 (0)1612361057

Checked	Approved	Date

Job No.	Drawing No	Rev.
67162/00.	Figure 14.3	

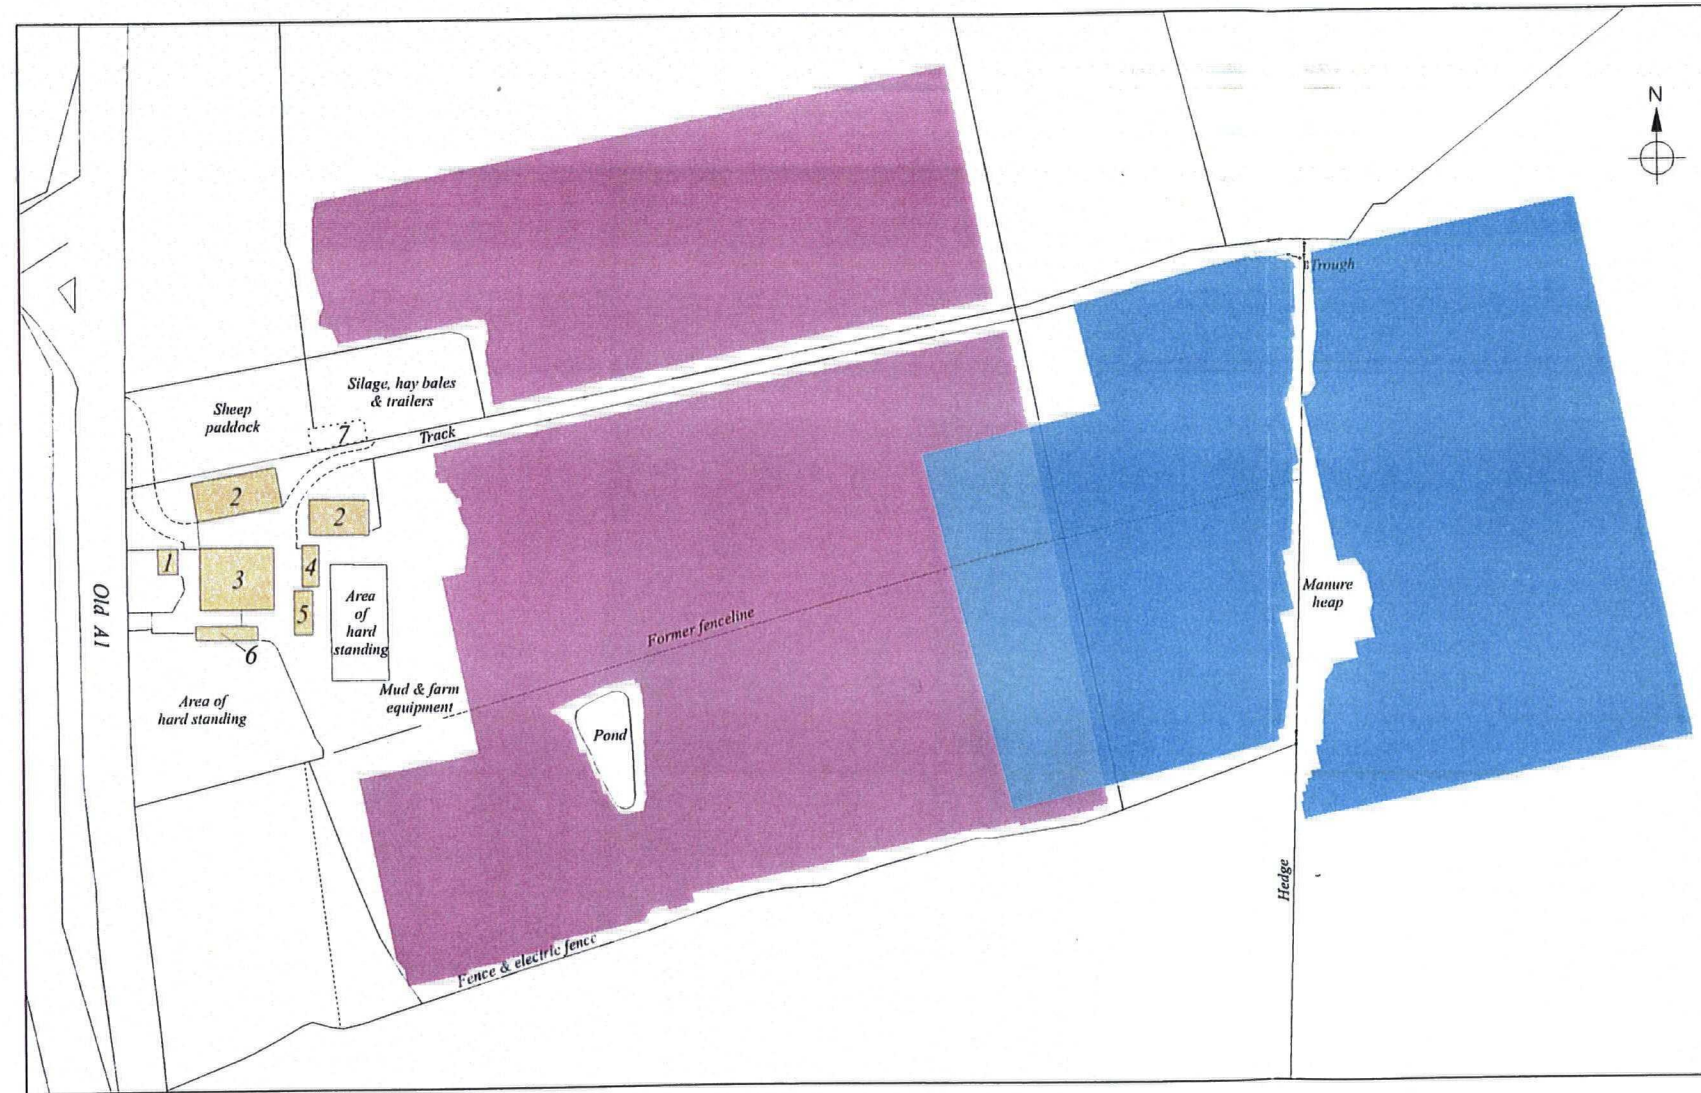

ROUGHAM FARM, ARKENDALE
Archaeological Interpretation

SURVEY BY
GeoQuest

FOR
FOR

Key:-

- 1 Farmhouse
- 2 Late 20th century steel framed barns
- 3 Early to mid 20th century large sub-divided building
- 4 Mid to late 20th century Dutch barn
- 5 Mid 20th century brick & corrugated iron cattle shed
- 6 New brick building
- 7 Site of building (demolished)
- 7 Site of building (demolished)

- Western area of Geophysical Survey
- Eastern area of Geophysical Survey

Rev.	Date	By	Description

Drawing Status




Job Title
P.Hutton Limited
ROUGHAM FARM

Drawing Title
LOCATION OF WALKOVER AND
GEOPHYSICAL SURVEYS

ARUP St. James's Buildings
Oxford Street
Manchester
M1 6EL
©
www.arup.com T +44 (0)161 2282331 F +44 (0)1612361057


Scales		Originator
Checked	Approved	Date
Job No. 67162/00.	Drawing No. Figure 14.4	Rev.

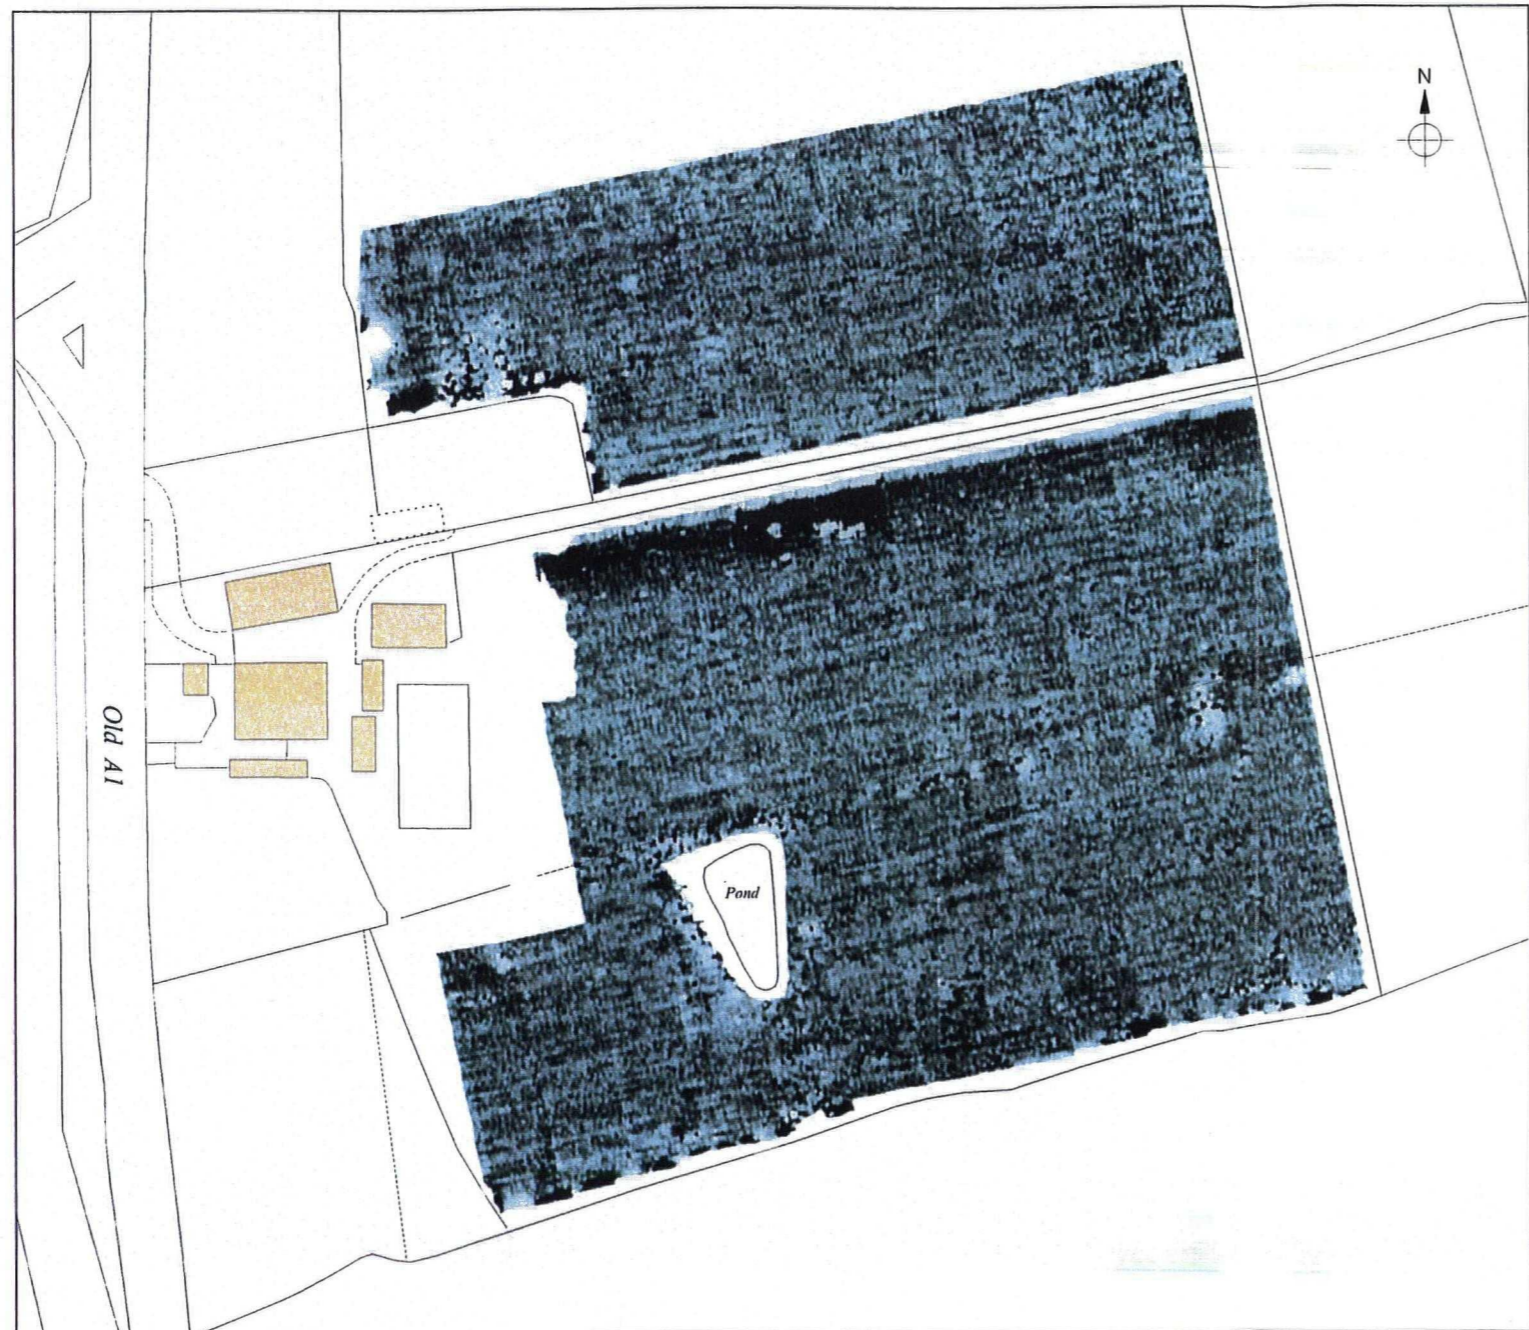

ROUGHAM FARM, ARKENDALE
 Location of Geophysical Survey

0 50m

SURVEY BY *GeoQuest* FOR *ARUP*

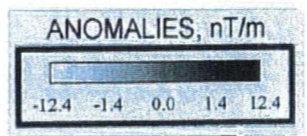

Rev.	Date	By	Description

Drawing Status



Job Title

P.Hutton Limited
 ROUGHAM FARM

Drawing Title


GEOPHYSICAL SURVEY PLOT

ARUP St. James's Buildings
 Oxford Street
 Manchester
 M1 6EL
 www.arup.com T +44 (0)161 2282331 F +44 (0)1612361057

Scales	Originator	
Checked	Approved	
Date	Date	
Job No. 67162/00.	Drawing No. Figure 14.5	Rev.



ROUGHAM FARM, ARKENDALE
 Archaeological Interpretation
 0 1:1250 50m
 SURVEY BY FOR
 GeoQuest FOR
 ARCHAEOLOGICAL
 SURVEY

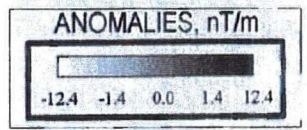

Rev.	Date	By	Description

Drawing Status



Job Title
 P.Hutton Limited
 ROUGHAM FARM

Drawing Title
 GEOPHYSICAL SURVEY PLOT

ARUP St. James's Buildings
 Oxford Street
 Manchester
 M1 6EL
 www.arup.com T +44 (0)161 2282331 F +44 (0)1612361057

Scales	Originator	
Checked	Approved Date	
Job No. 67162/00.	Drawing No. Figure 14.6	Rev.







ROUGHAM FARM, ARKENDALE
Location of Geophysical Survey

0 50m

SURVEY BY **GeoQuest** FOR **ARUP**

Key:-

-  Deposit of stony material
-  Brick, iron or burnt material
-  Texture anomaly
-  Extent of survey area

Rev.	Date	By	Description

Drawing Status




Job Title
P.Hutton Limited
ROUGHAM FARM

Drawing Title
GEOPHYSICAL
INTERPRETATION



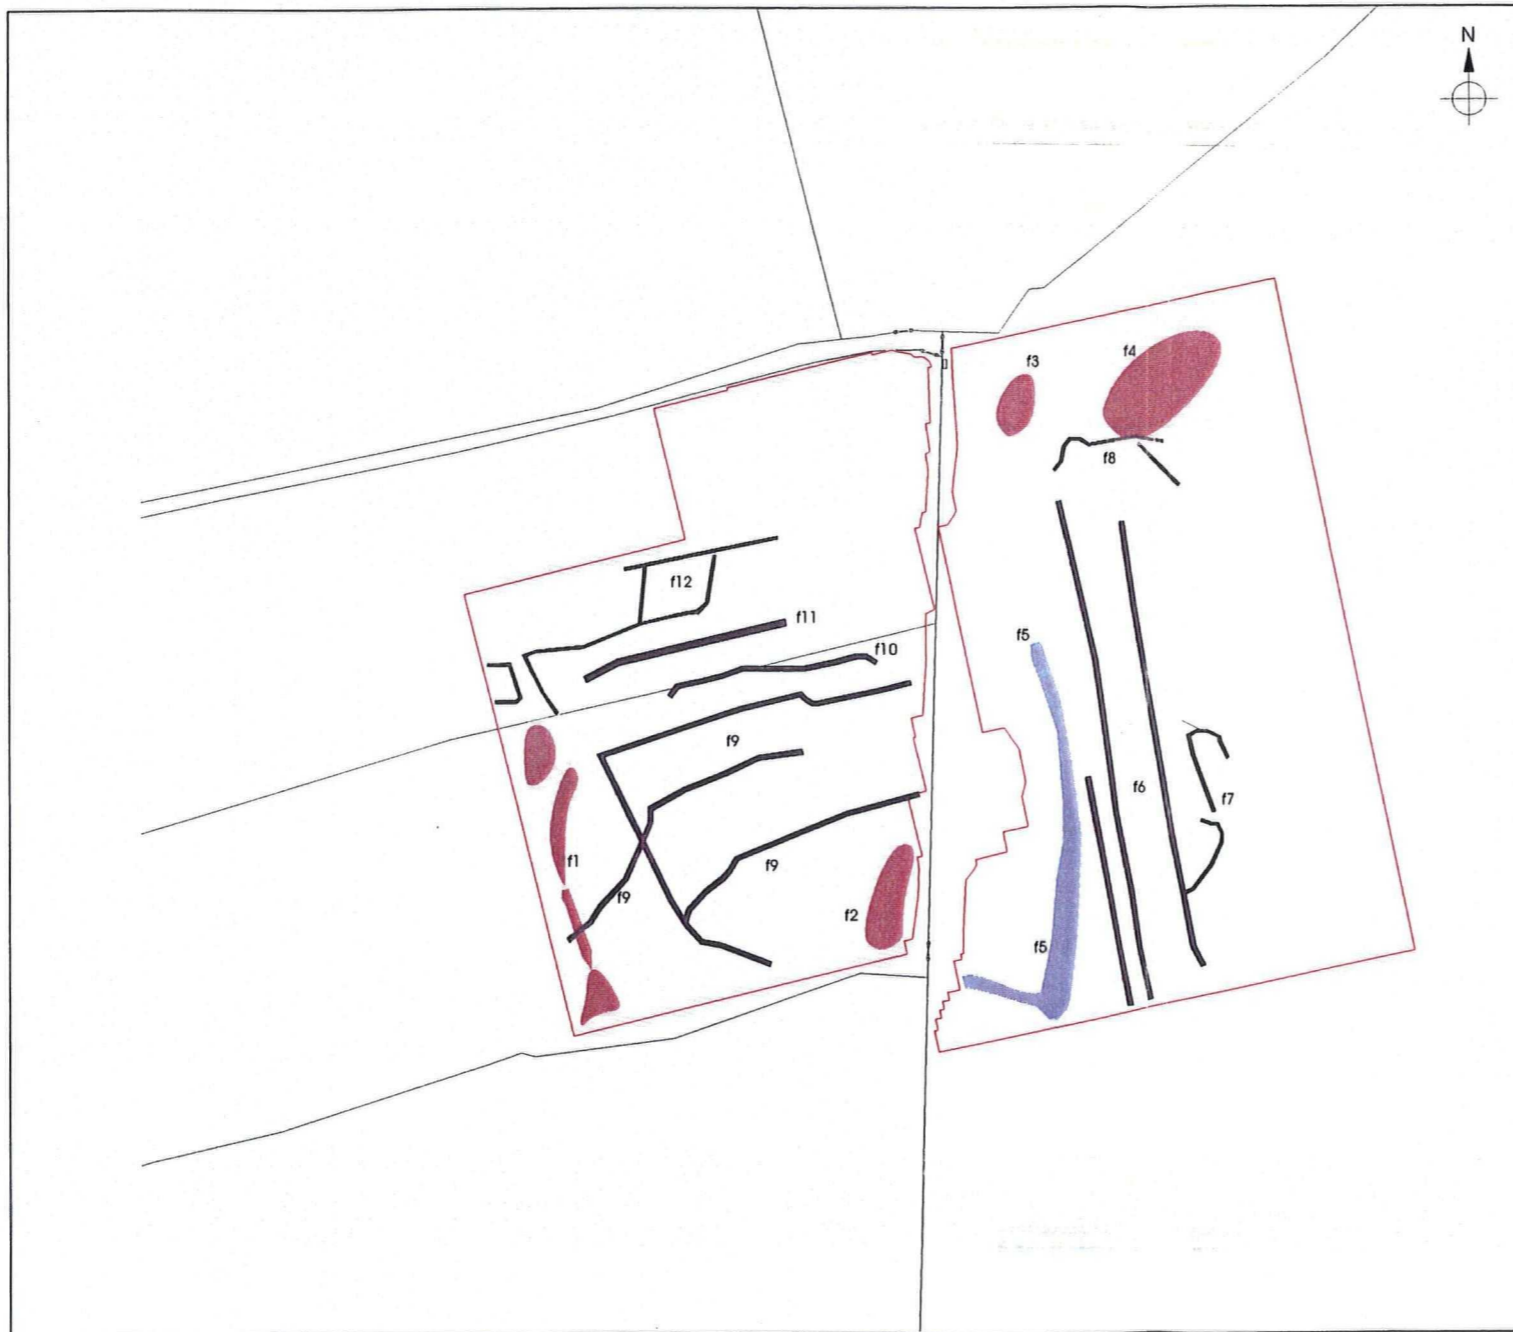

ARUP St. James's Buildings
Oxford Street
Manchester
M1 6EL
www.arup.com T +44 (0)161 2282331 F +44 (0)1612361057

Scales		Originator
Checked	Approved	Date
Job No. 67162/00.	Drawing No. Figure 14.7	Rev.



ROUGHAM FARM, ARKENDALE
 Archaeological Interpretation
 0 1:1250 50m
 SURVEY BY **GeoQuest** FOR **YORK ARCHAEOLOGICAL TRUST**

Key:-

-  Deposit of stony material
-  Brick, iron or burnt material
-  Soil filled ditch or land drain
-  Extent of survey area

Rev.	Date	By	Description

Drawing Status



Job Title
 P.Hutton Limited
 ROUGHAM FARM

Drawing Title
 GEOPHYSICAL
 INTERPRETATION

ARUP St. James's Buildings
 Oxford Street
 Manchester
 M1 6EL ©
www.arup.com T +44 (0)161 2282331 F +44 (0)1612361057

Scales		Originator
Checked	Approved	Date
Job No. 67162/00.	Drawing No. Figure 14.8	Rev.