
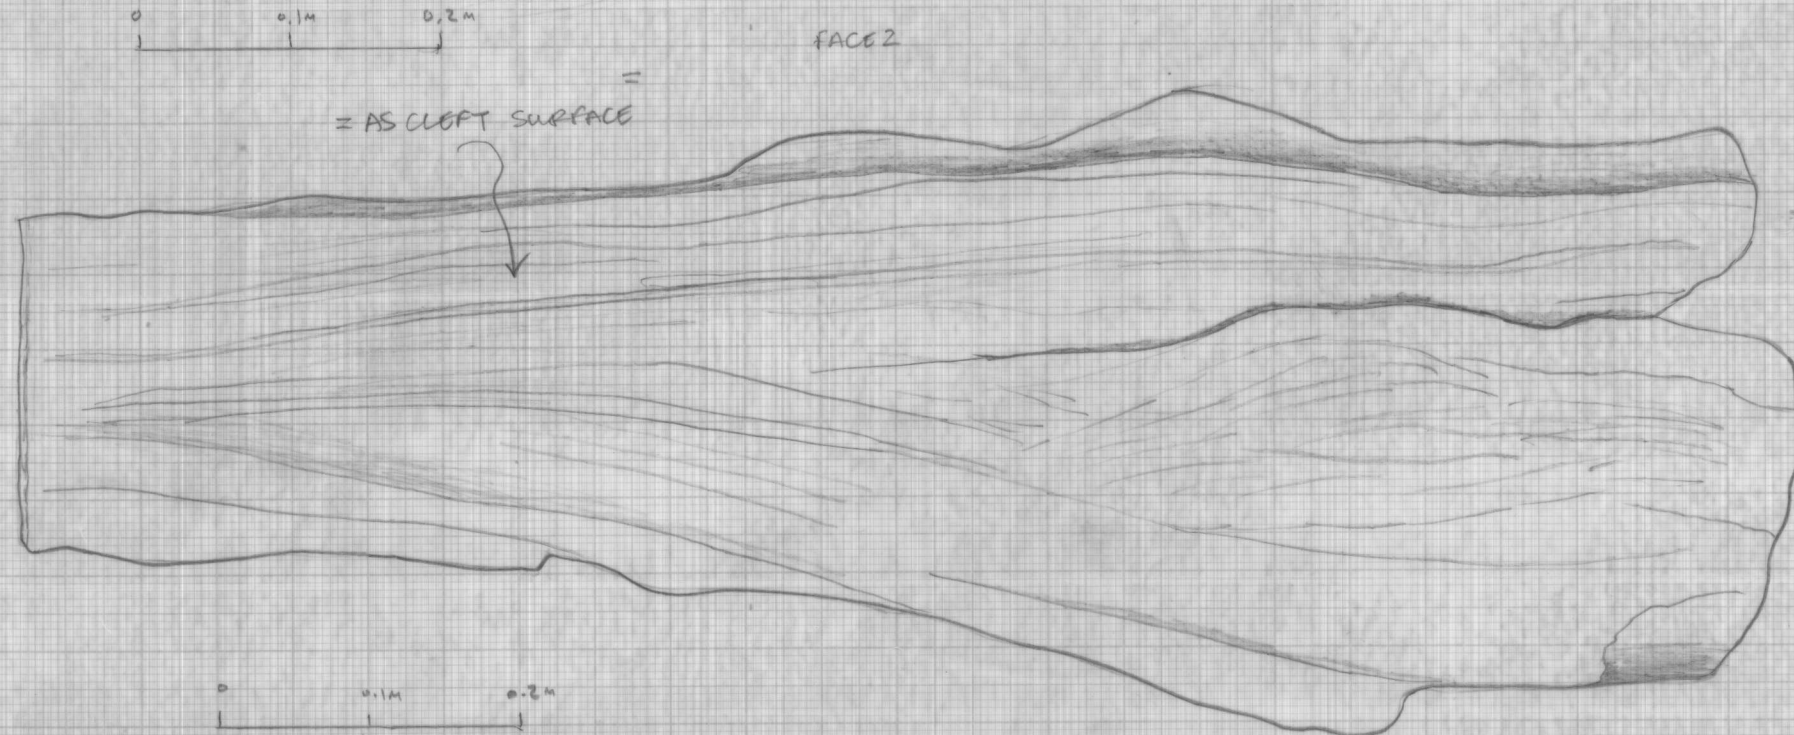
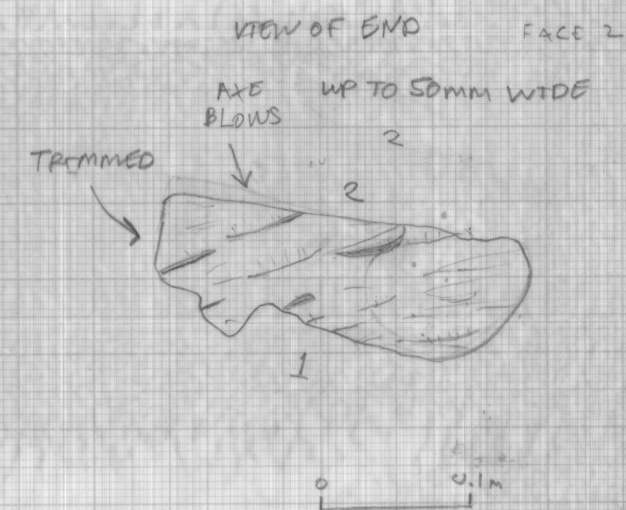


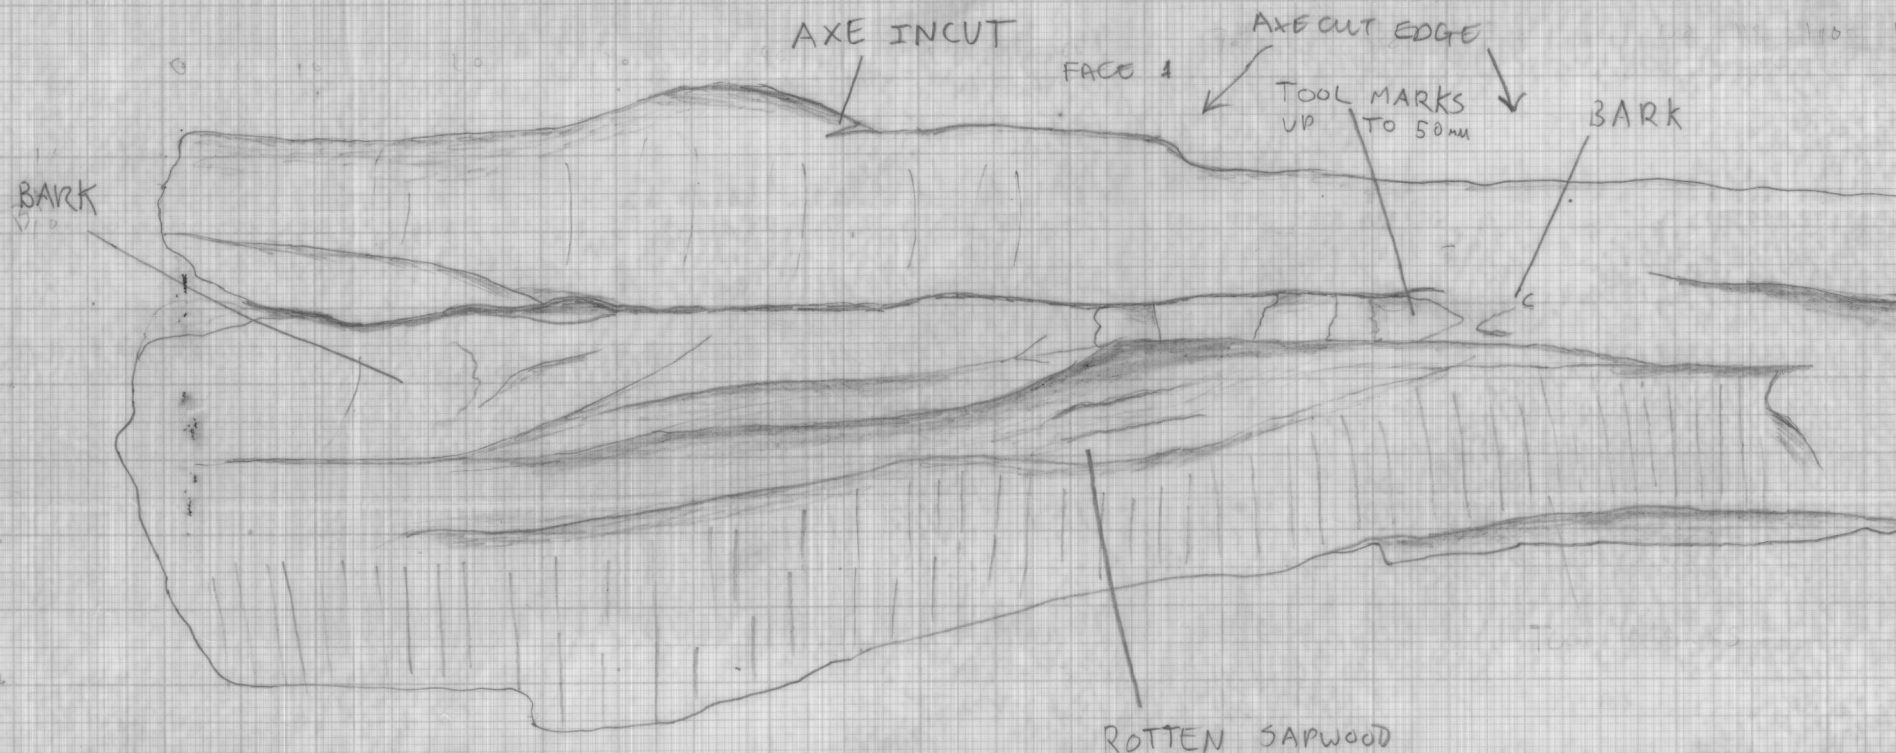

106
F29076
EM
A14 TEA 29
OAK WASTE
DZ9184

PLAN / SECTION NO.	DRAWN BY	DATE		NOTES DZ9184	SITE	MOLA Northampton
CHECKED BY	SCALE					