
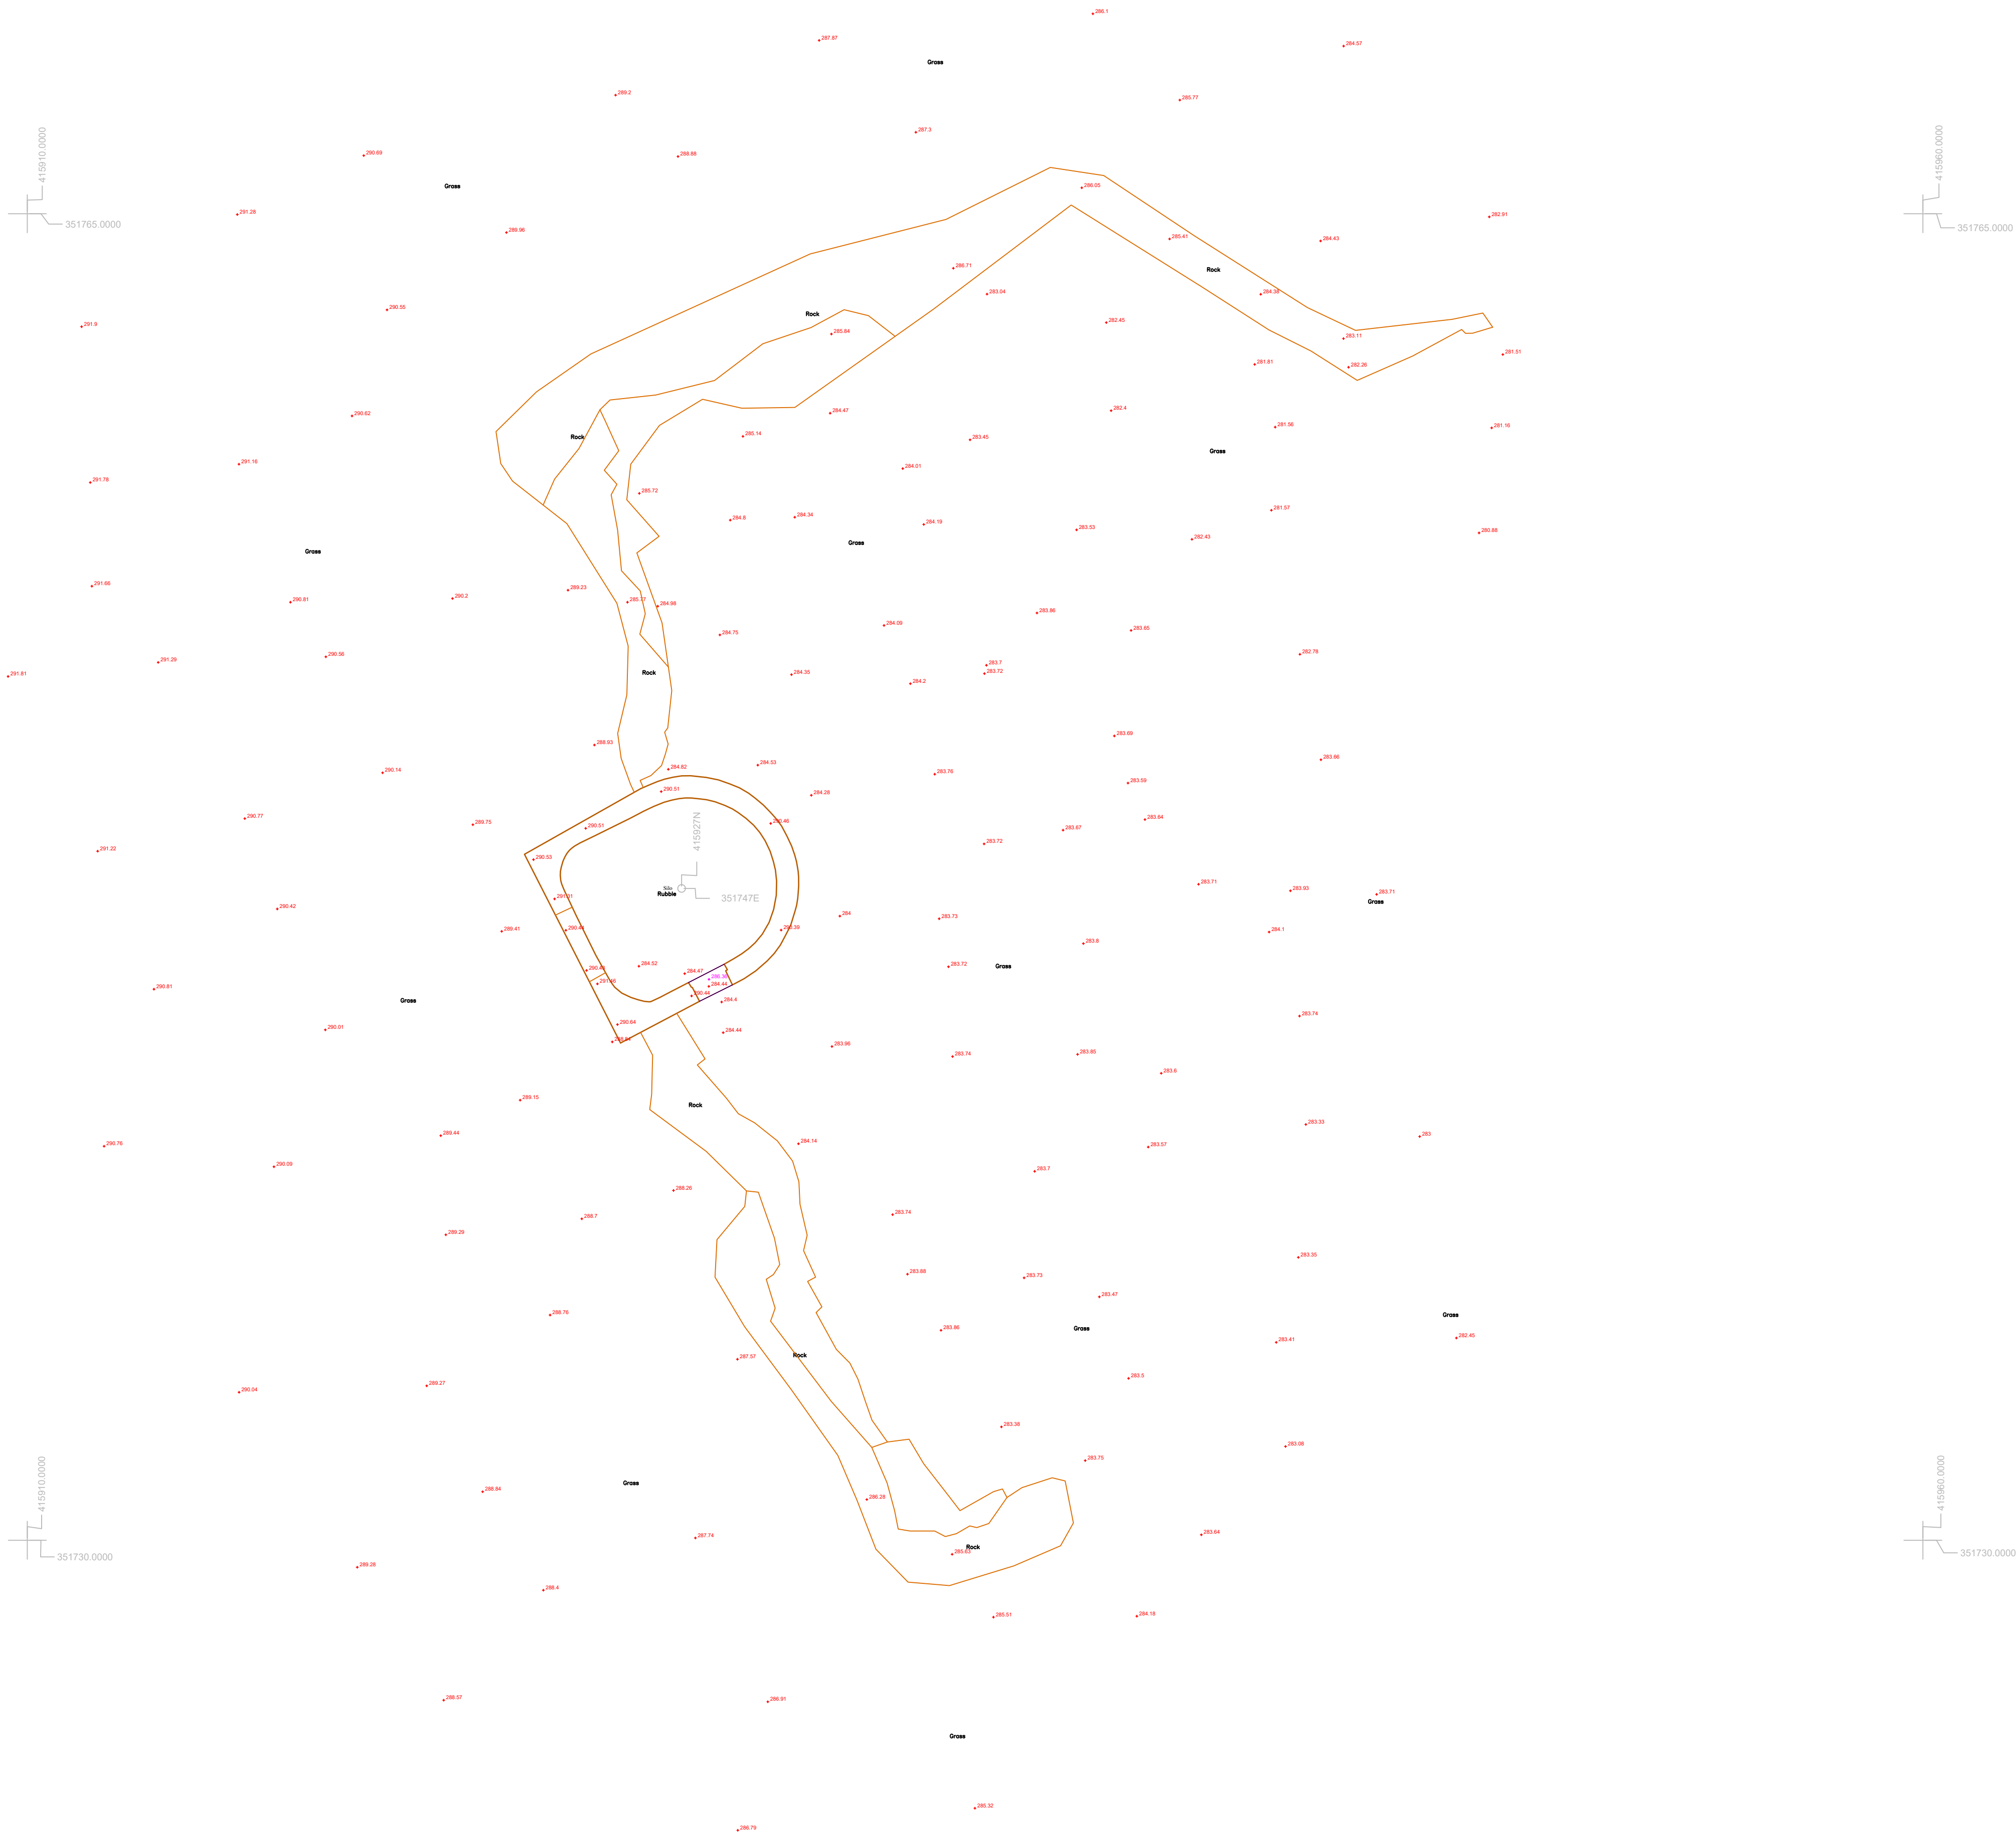
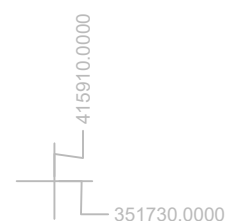


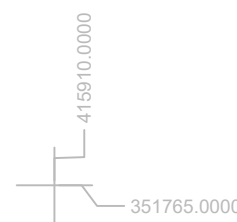

Legend:

- Stair/ slope arrows point up
- Direction of floor boards
- Direction of roof slope (up)
- Floor to Ceiling Height

Site Grid and Vertical Datum:

All Levels are related to OS GPS datum.


Notes:

This survey has been carried out to an accuracy consistent with a scale of 1:100
Drawing units are meters.

Key:

- AL Arch height
- BL Beam level
- CL Ceiling level
- EGS Electrical Switch Gear
- H Window head level
- RWP Rain Water Pipe
- SH Arch spring height
- S Window sill level
- sh Sill to window head height

Tissington Silo, Tissington, Derbyshire Topographical Survey

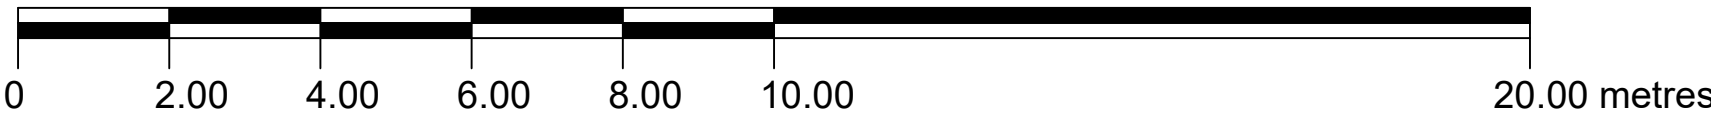

SURVEYED & DRAWN BY:

**James Brennan
Associates**
Chartered Surveyors
www.jbrennanassociates.co.uk

UNIT 6 WARREN HOUSE,
DEEPPDALE BUSINESS PARK
ASHFORD RD, BAKEWELL DE45 1GT
TEL: 01629 814654
EMAIL: mail@jbrennanassociates.co.uk

Architect:

Evans Vettori Architects Ltd
31 Knowleston Place
Matlock
Derbyshire
DE4 3BU

Client:

Drawing no. 21-128-TOPO

Issue date NOV 2021

Issue status -

Scale 1:100@ A1