


GSB PROSPECTION Ltd.

PROJECT: 2003/37 Syon House 2003

TITLE: Location of Survey Areas

Reproduced from the Ordnance Survey Map with the permission of the Controller of HMSO © Crown Copyright (AL100018065)

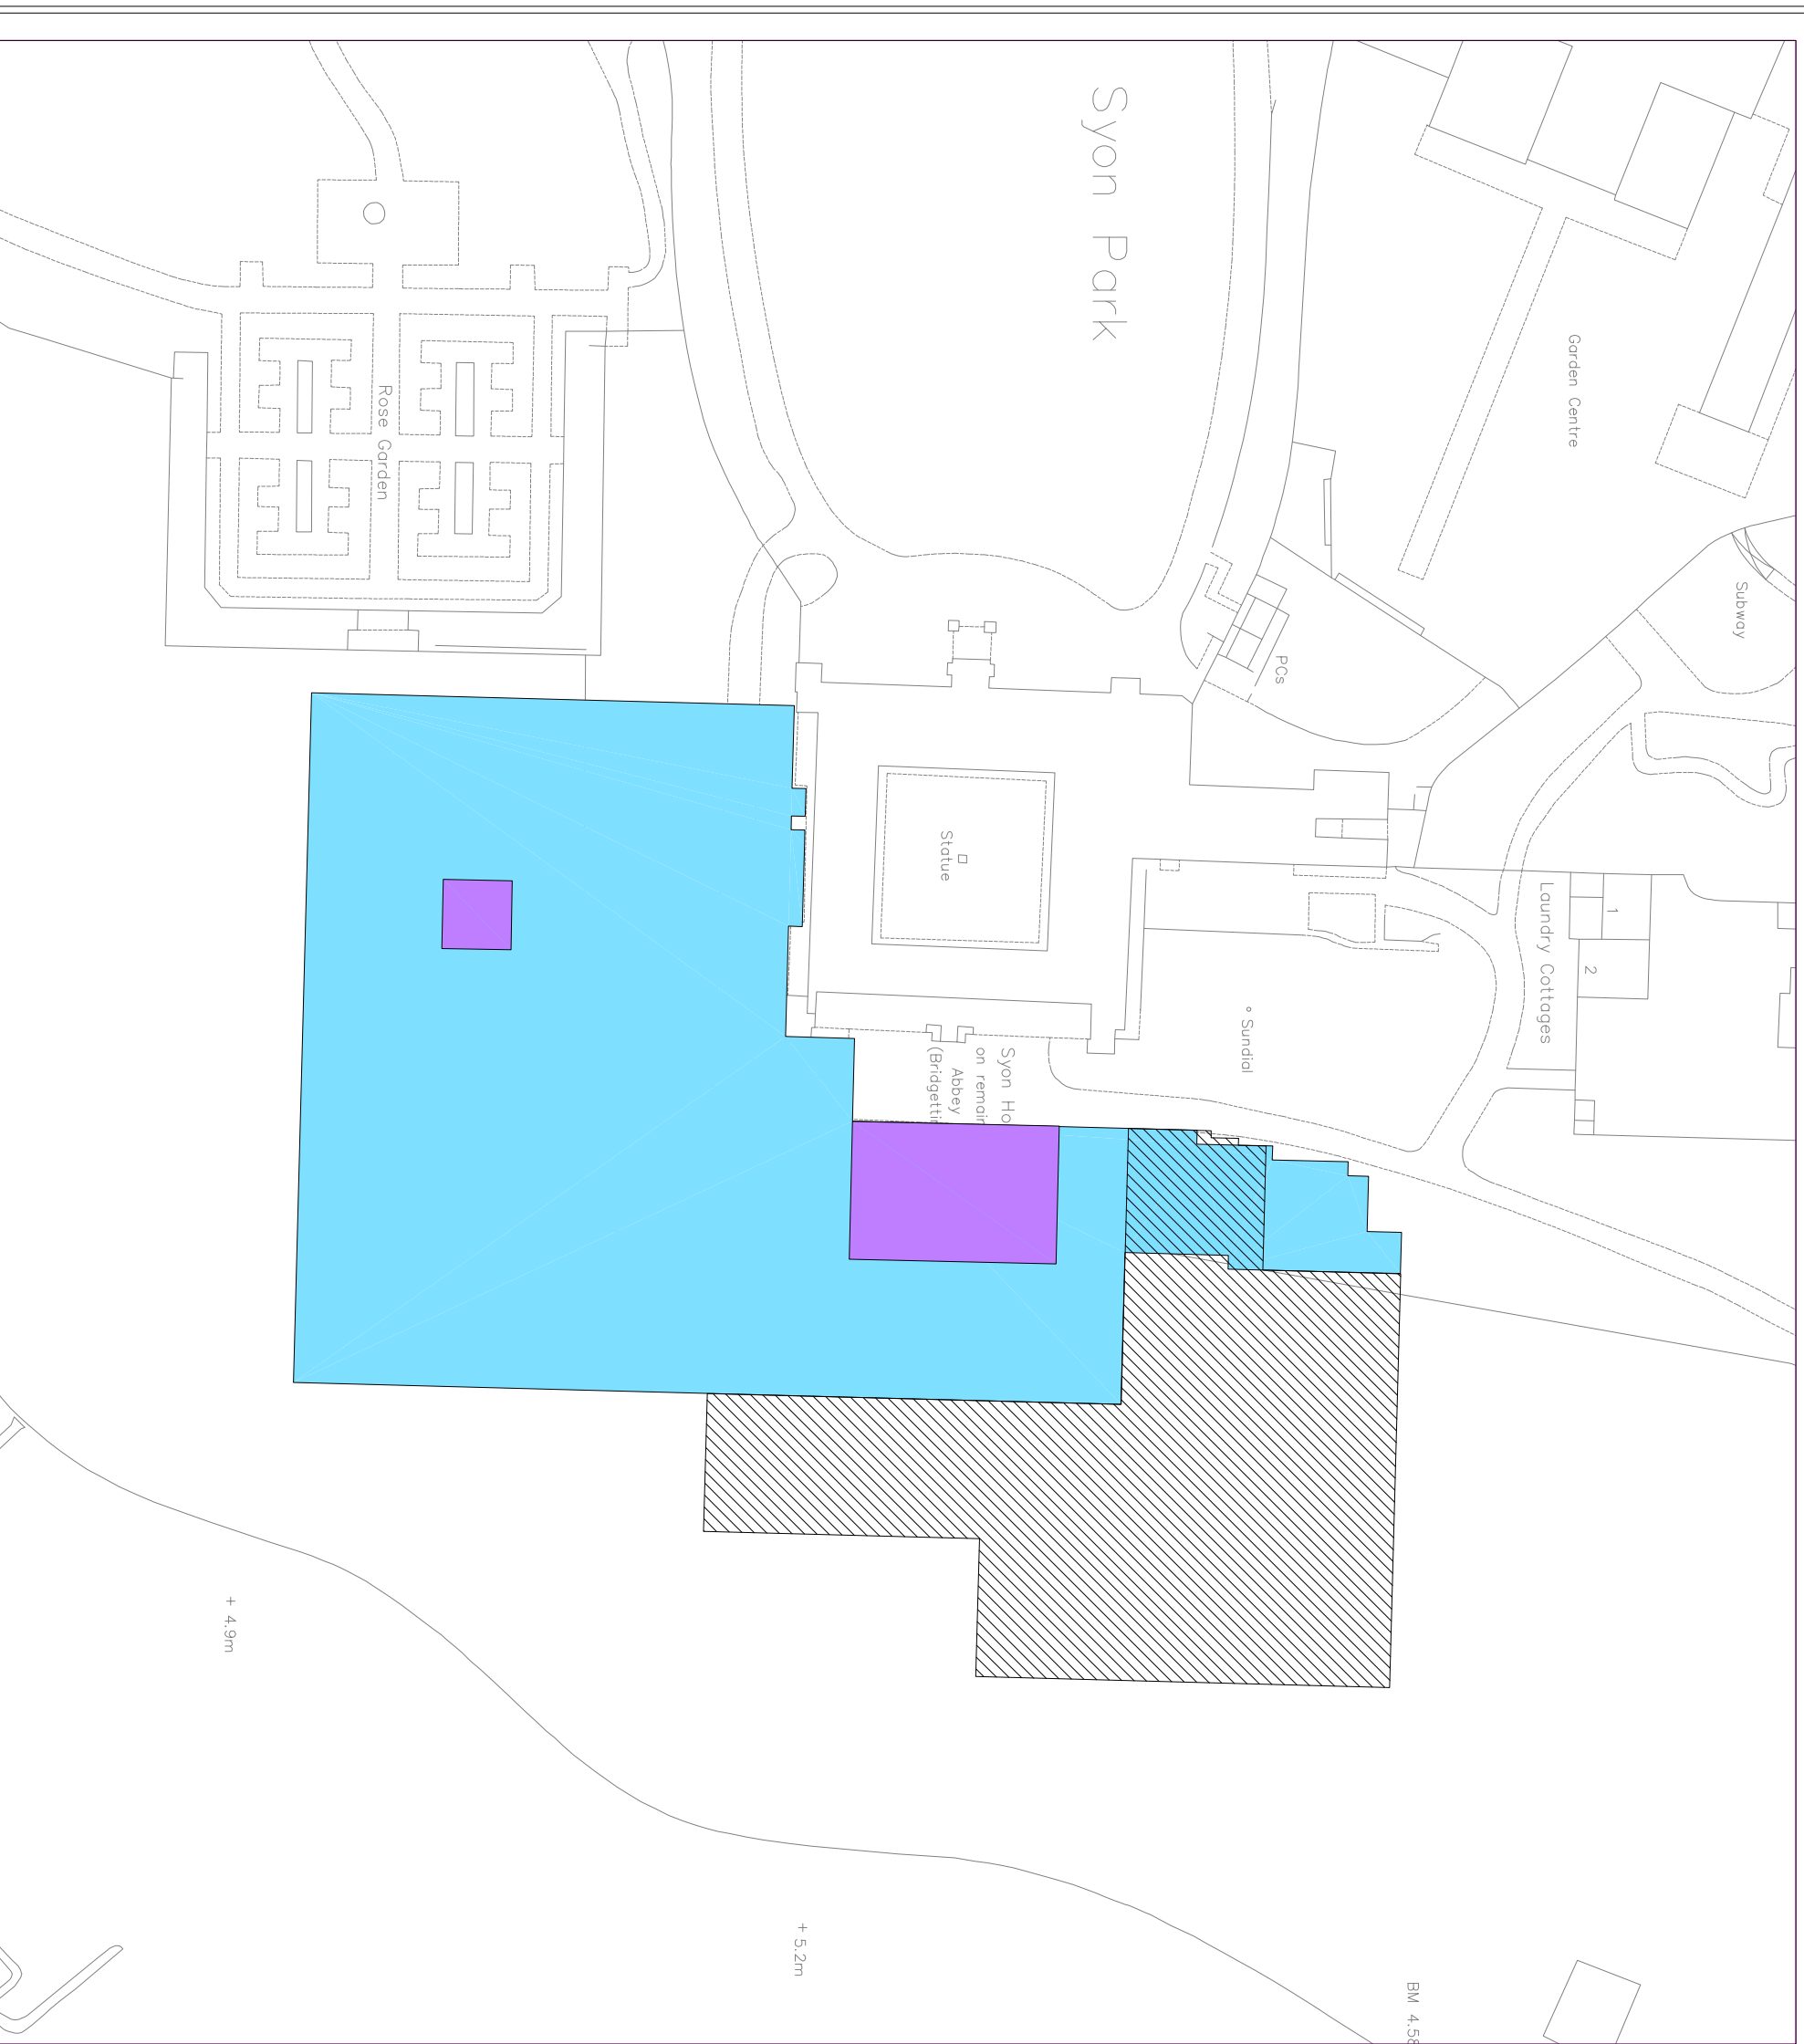

- 1999 Resistance Survey
- 2003 Resistance Survey
- 2003 GPR Survey

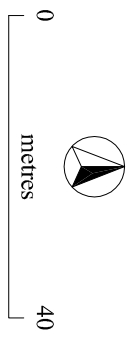


Figure 1

GSB PROSPECTION Ltd.

PROJECT: 2003/37 Syon House 2003

TITLE: Location of GPR Traverses

Reproduced from the Ordnance Survey Map with the permission of the Controller of HMSO © Crown Copyright (AL100018665)

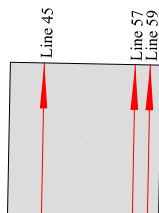
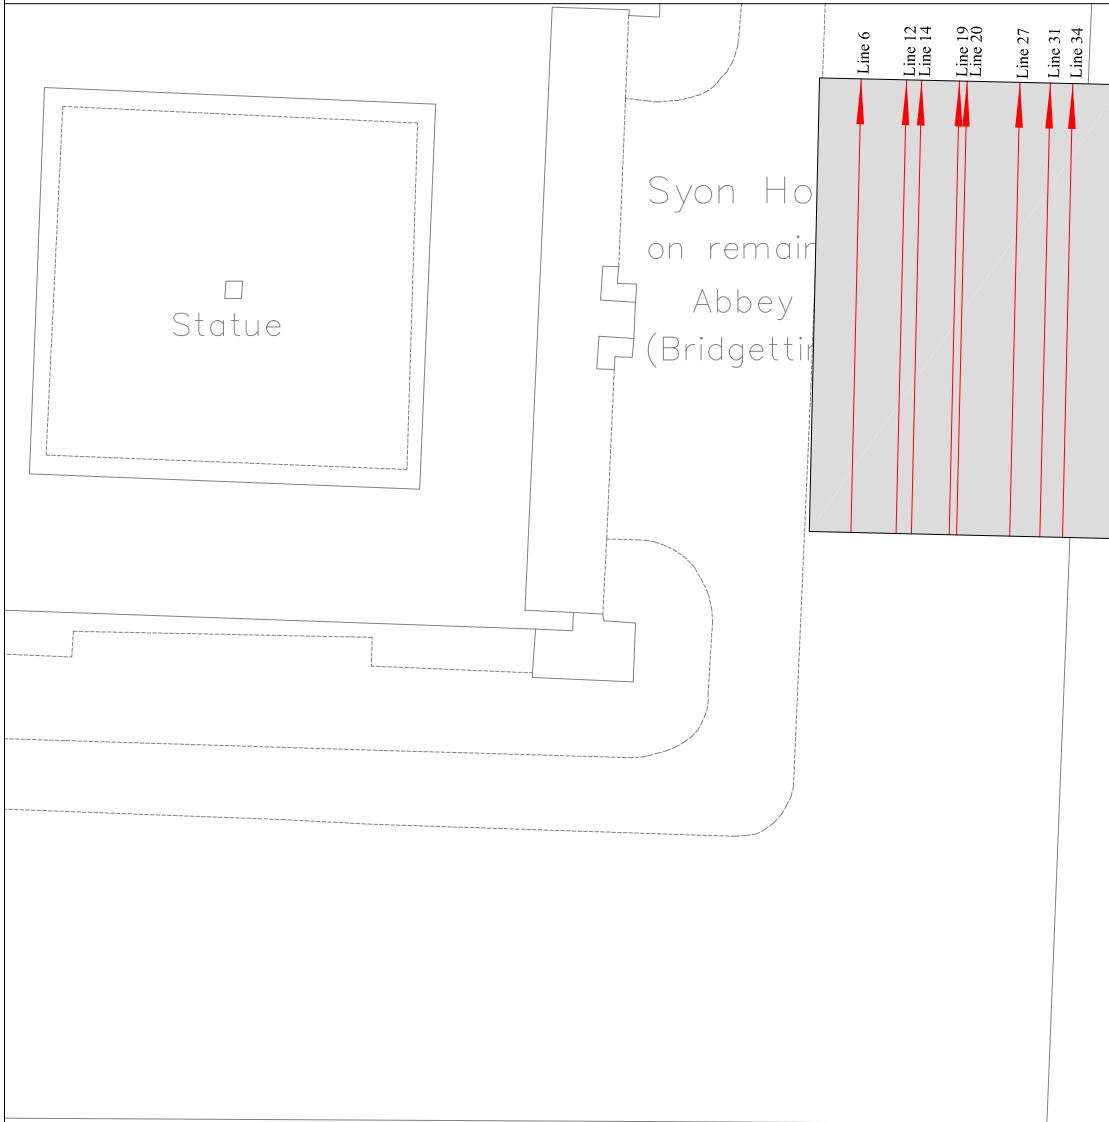
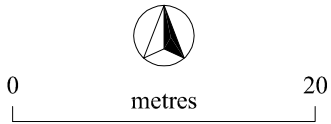


Figure 2

GSB PROSPECTION Ltd.

PROJECT: 2003/37 Syon House 2003

TITLE: Summary Greyscales

Reproduced from the Ordnance Survey Map with the permission of the Controller of HMSO © Crown Copyright (AL100018065)

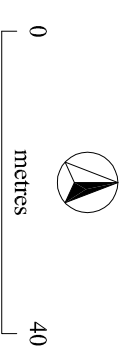
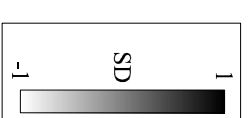



Figure 3

GSB PROSPECTION Ltd.

PROJECT: 2003/37 Syon House 2003

TITLE: Summary Interpretation

Reproduced from the Ordnance Survey Map with the permission of the Controller of HMSO © Crown Copyright (AL100018065)

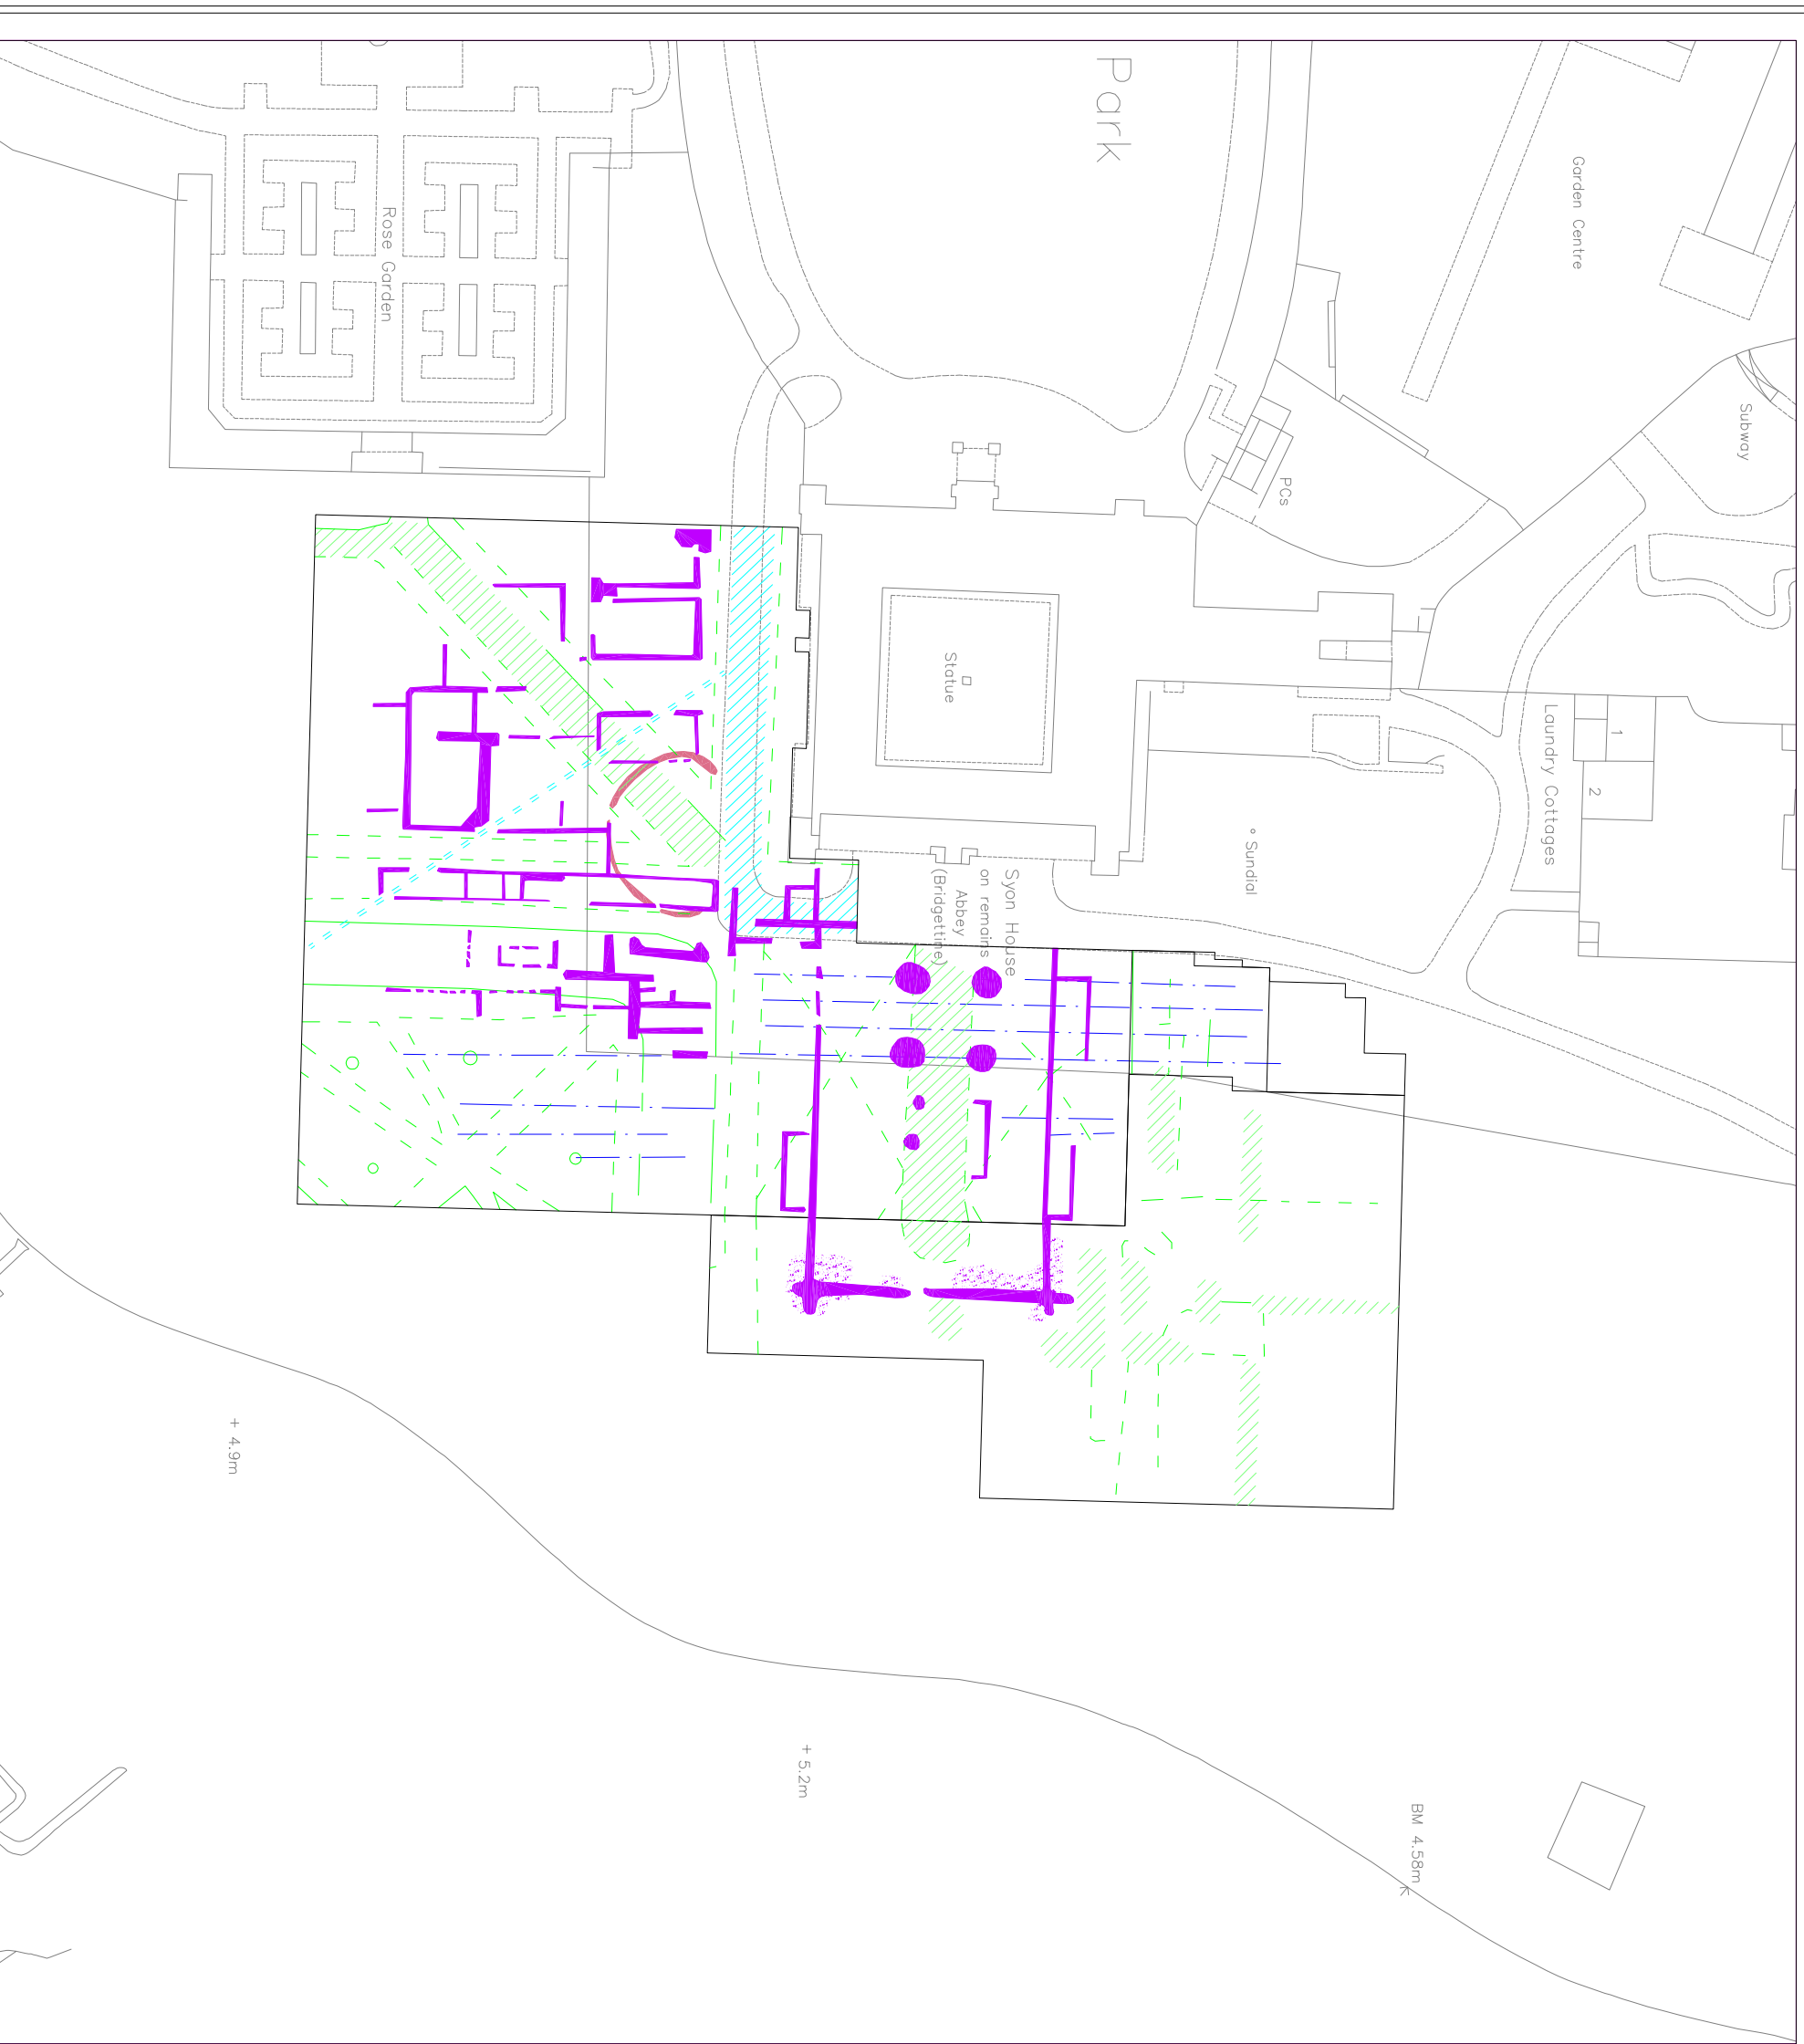

- ?Abbey
- High Resistance - ?Abbey
- Low Resistance - ?Modern/Unknown
- Modern Drive
- Drain/Pipe
- Trend
- 1739 Garden Features

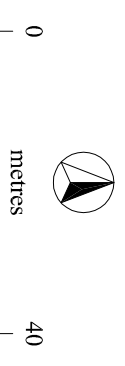


Figure 4

GSB PROSPECTION Ltd.

PROJECT: 2003/37 Syon House 2003

TITLE: Interpretation - Possible Monastic Remains

Reproduced from the Ordnance Survey Map with the permission of the Controller of HMSO © Crown Copyright (AL100018065)

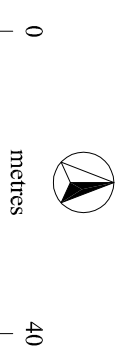
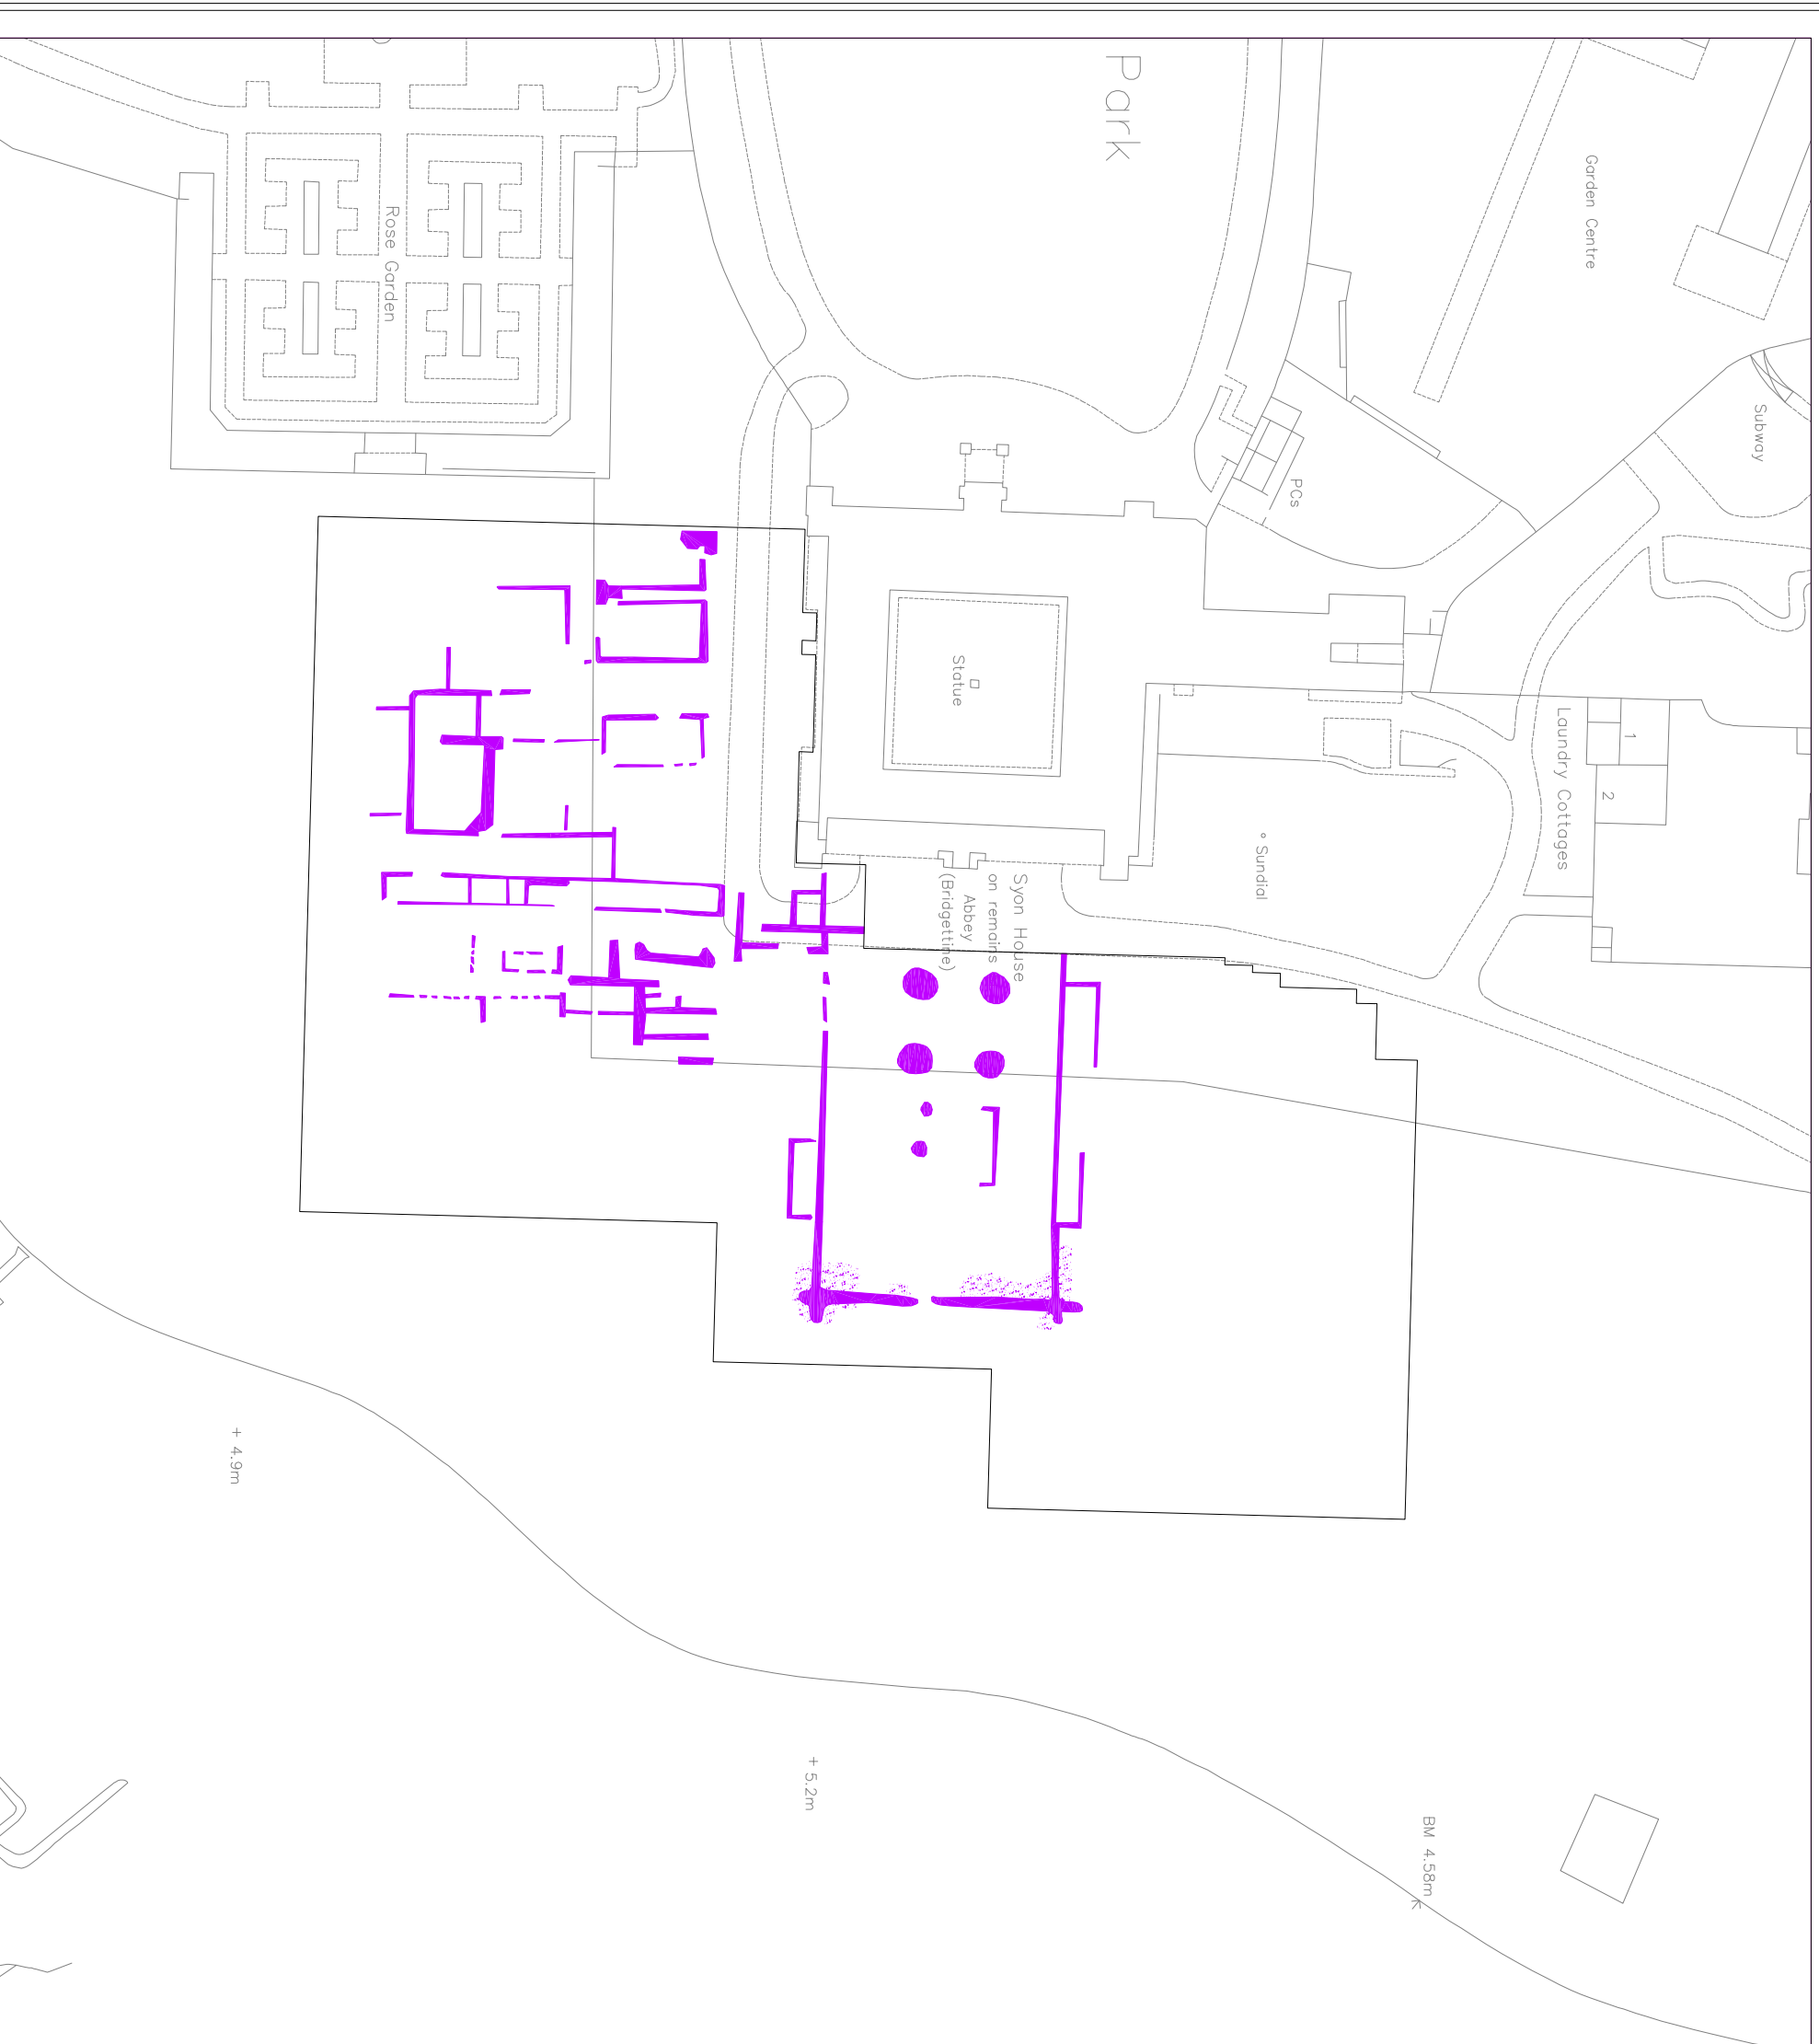


Figure 5



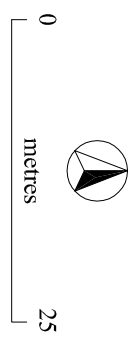


Figure 6


SYON PARK - East Lawn GPR Time Slices

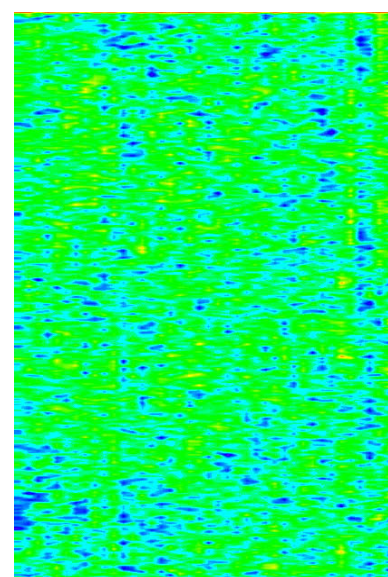


0.00 m - 0.14 m

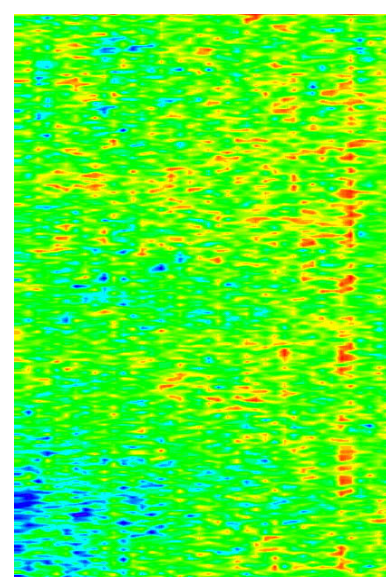


0.14 m - 0.28 m

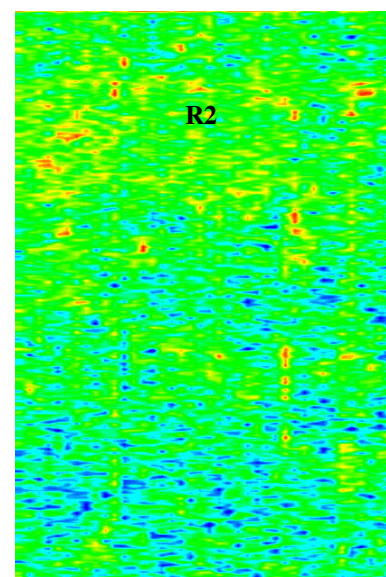


0.28 m - 0.42 m

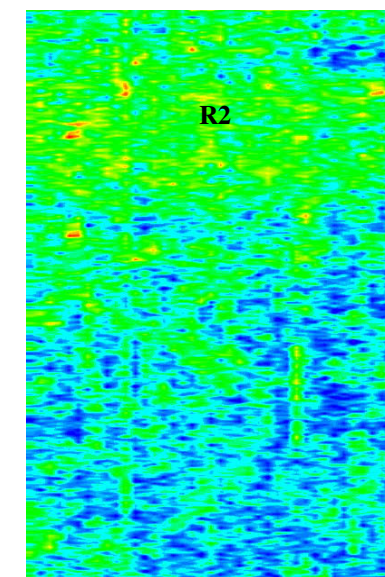


0.42 m - 0.56 m

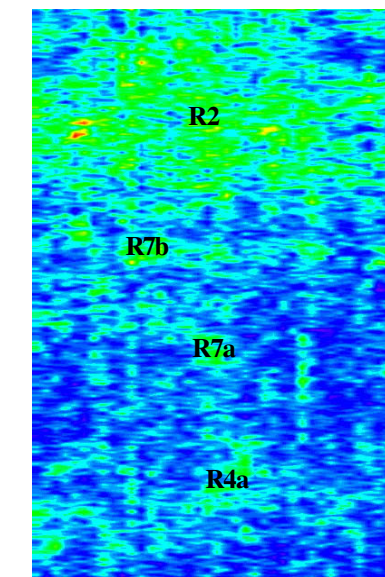


0.56 m - 0.70 m

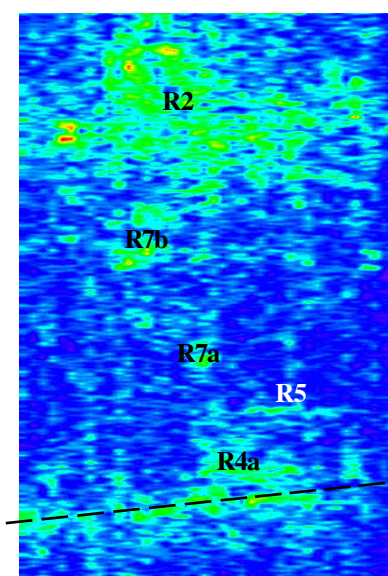


0.70 m - 0.84 m

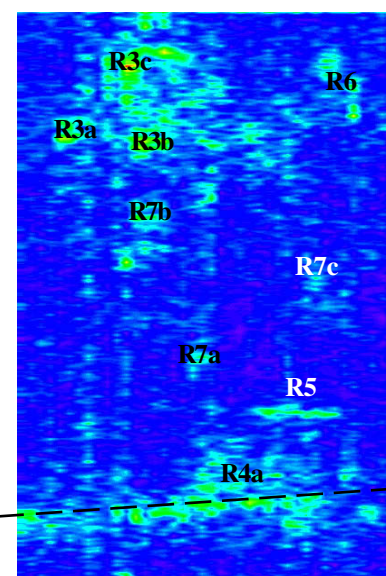


0.84 m - 0.98 m

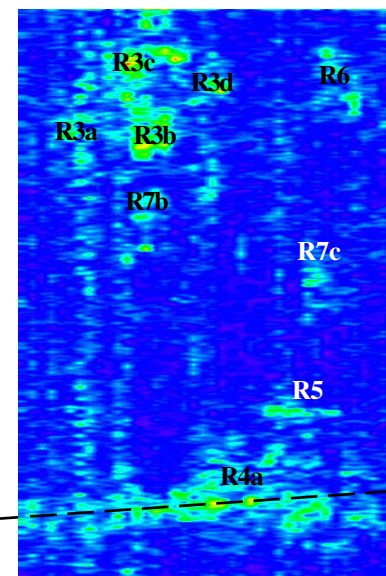

0.98 m - 1.12 m

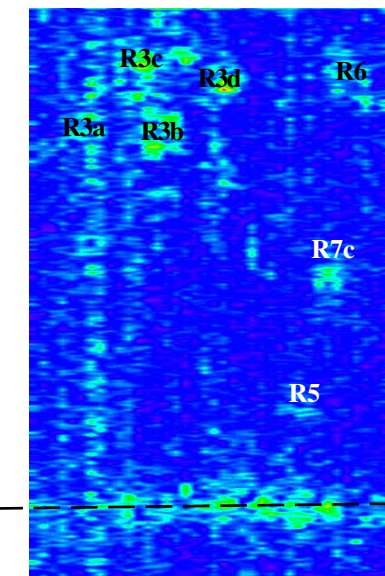

1.12 m - 1.26 m

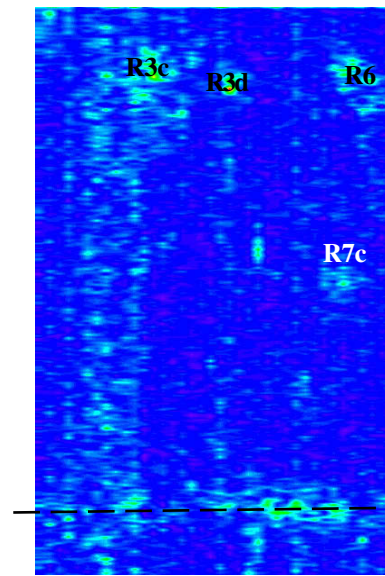


1.26 m - 1.40 m




1:400


SYON PARK East Lawn Selected Radargrams

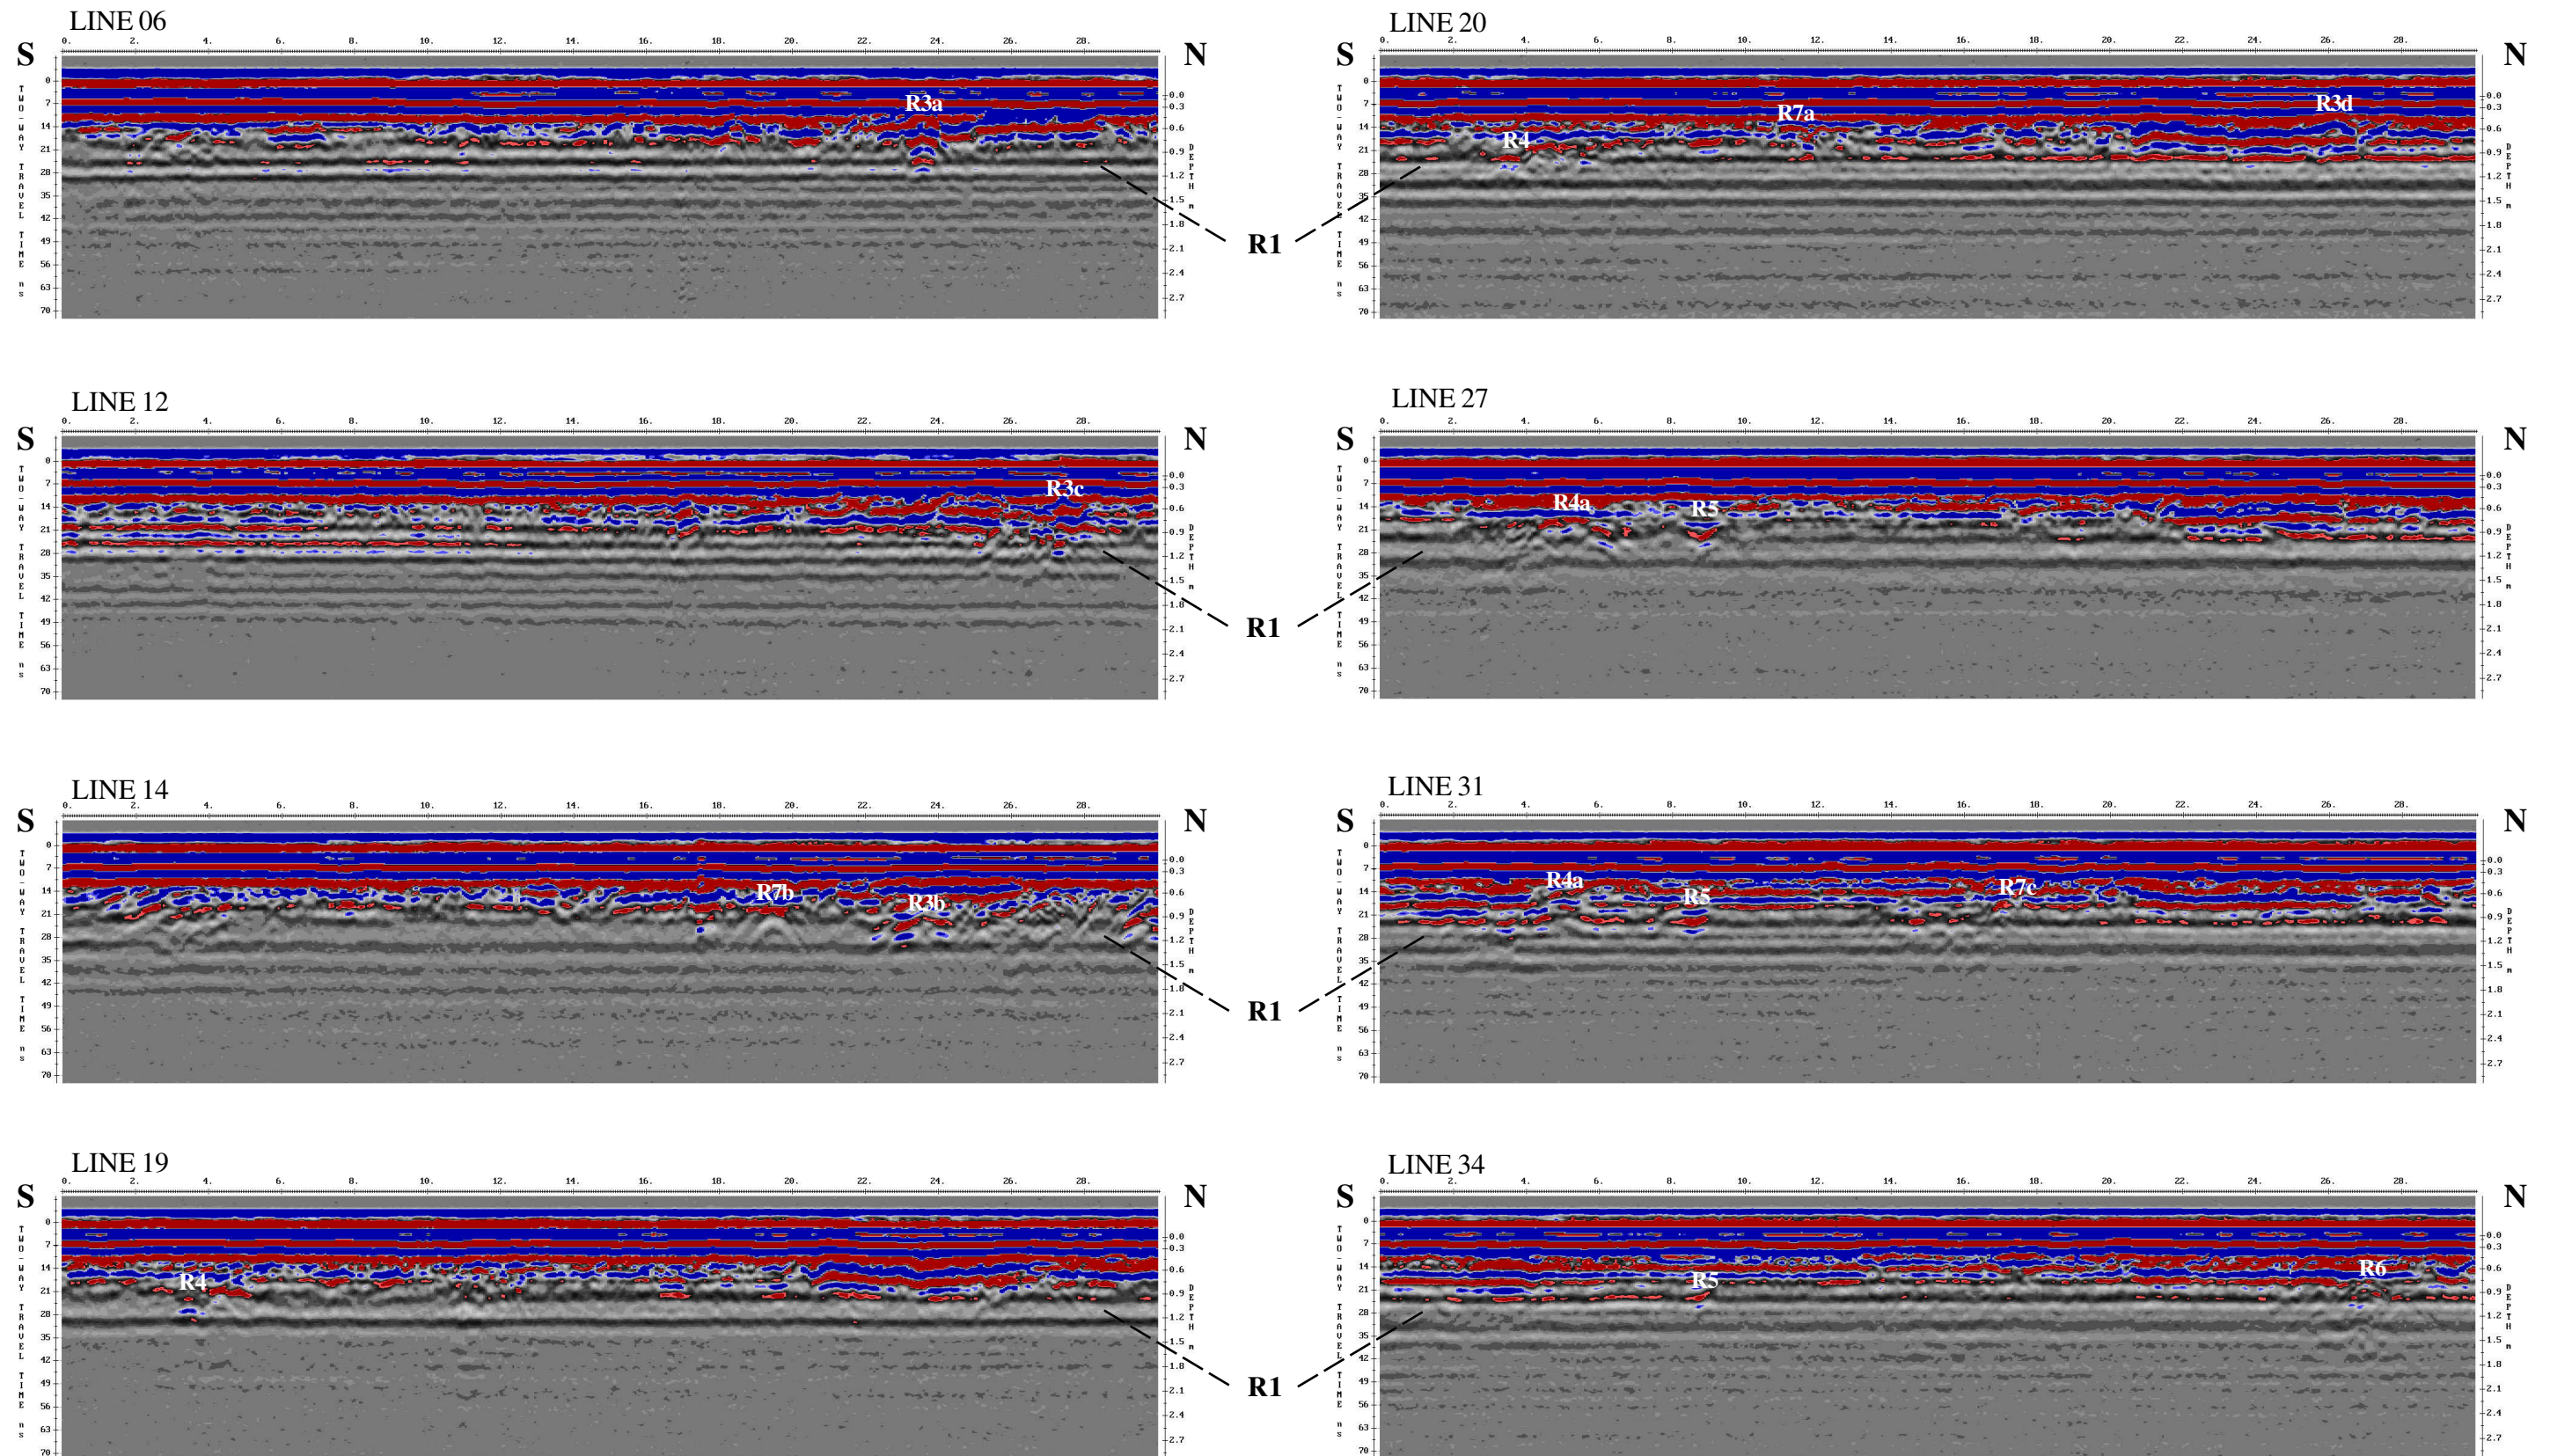


SYON PARK South Lawn GPR Time Slices

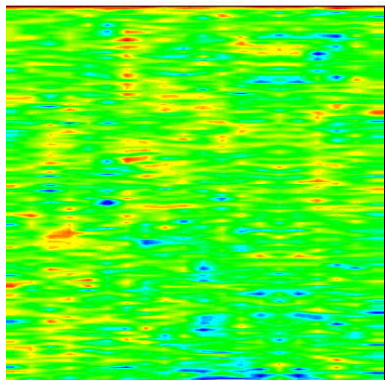


0.00 m - 0.19 m

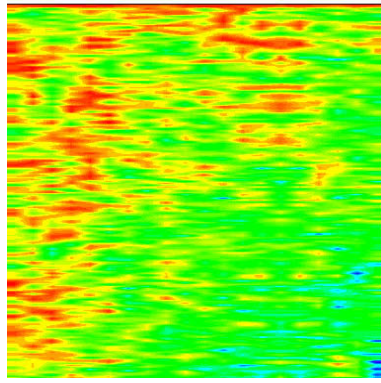


0.19 m - 0.38 m

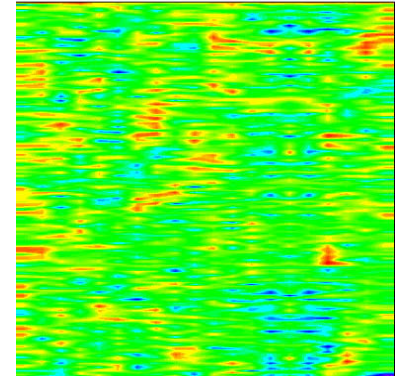


0.38 m - 0.57 m

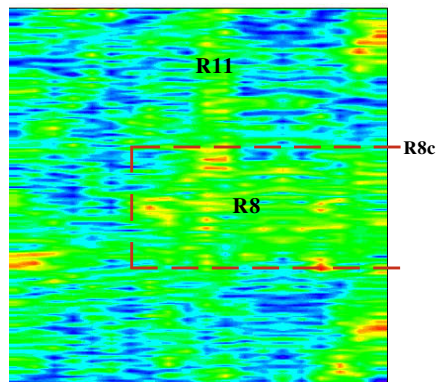


0.57 m - 0.76 m

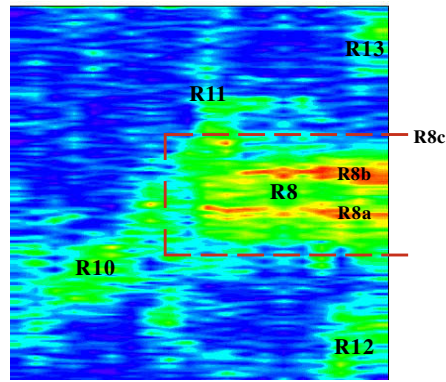


0.76 m - 0.95 m

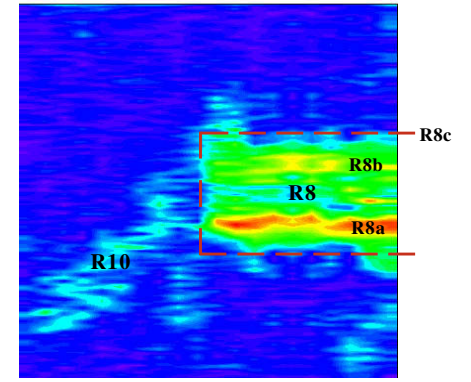


0.95 m - 1.14 m

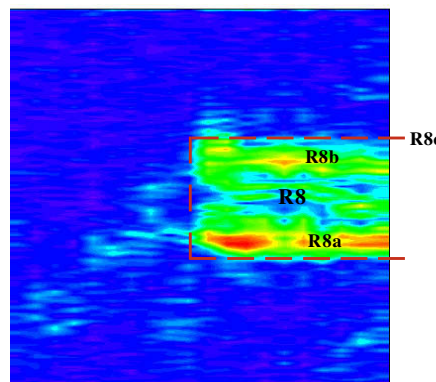


1.14 m - 1.33 m

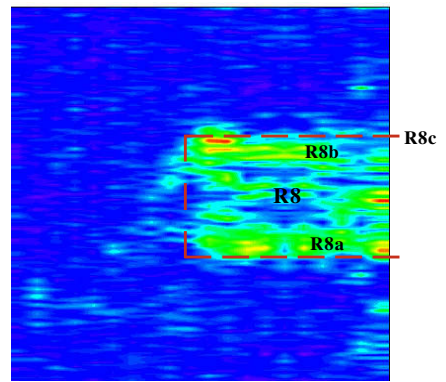


1.33 m - 1.52 m

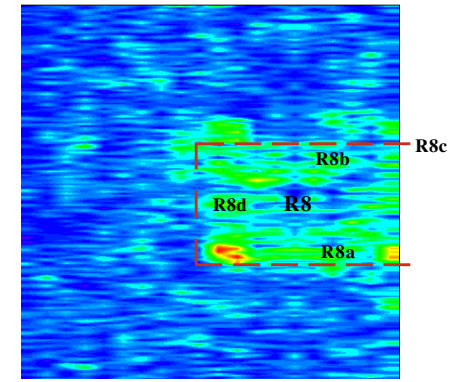


1.52 m - 1.71 m

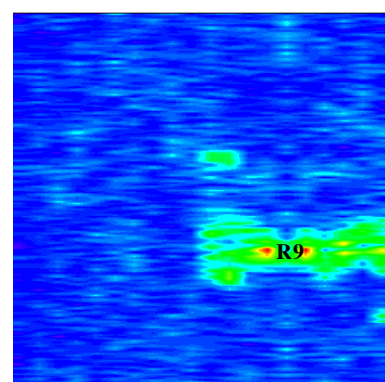

1.71 m - 1.90 m

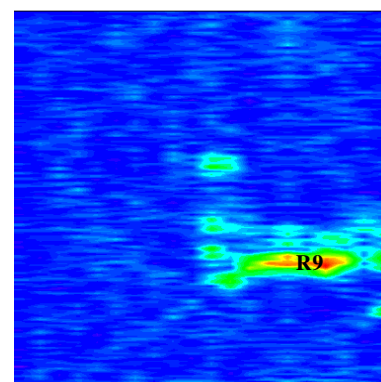

1.90 m - 2.09 m

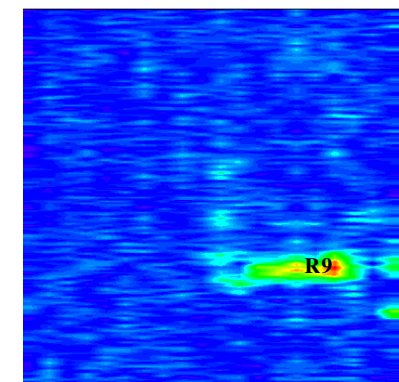


2.09 m - 2.28 m




1:200

SYON PARK
South Lawn
Selected Radargrams

LINE 45

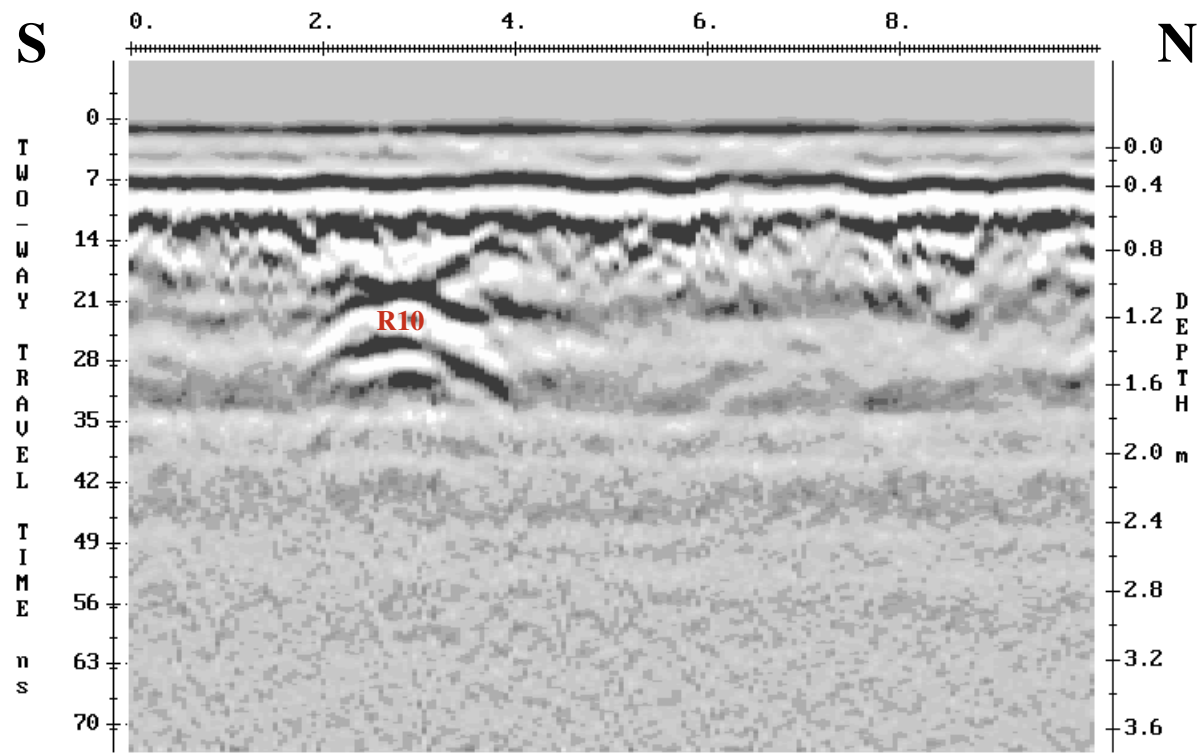

LINE 57

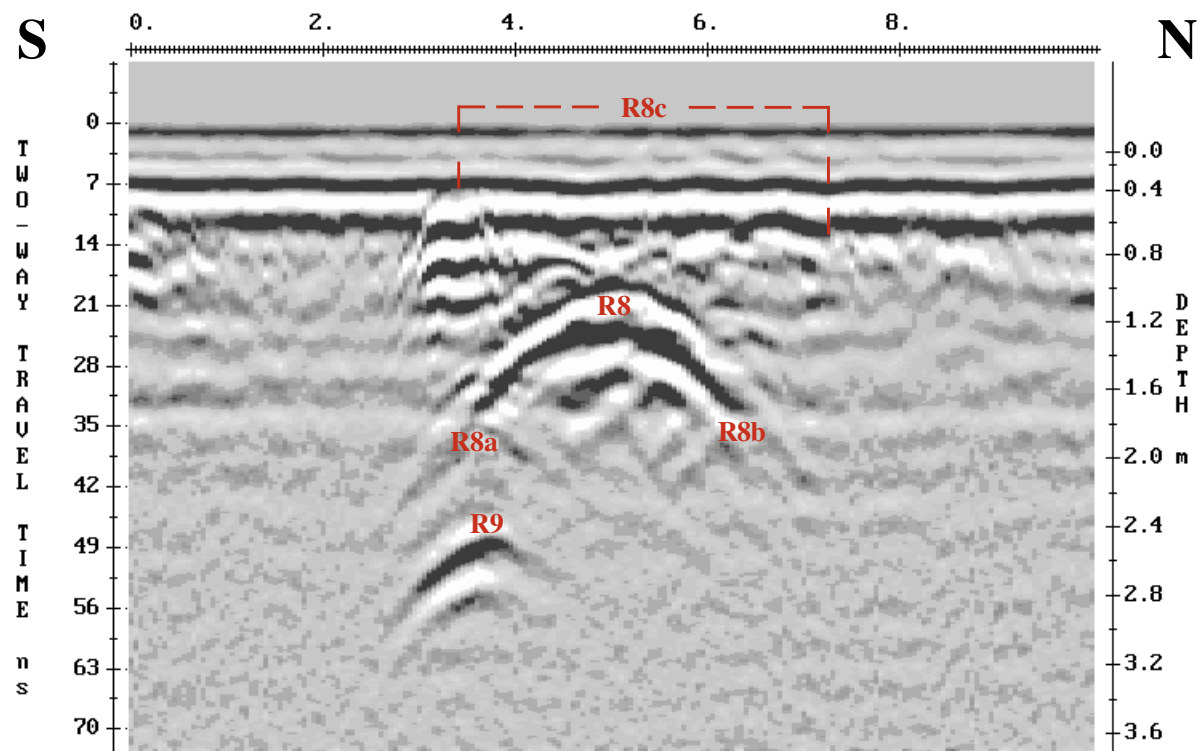

LINE 59

