


Reduced long section of the east wall showing full length of barn

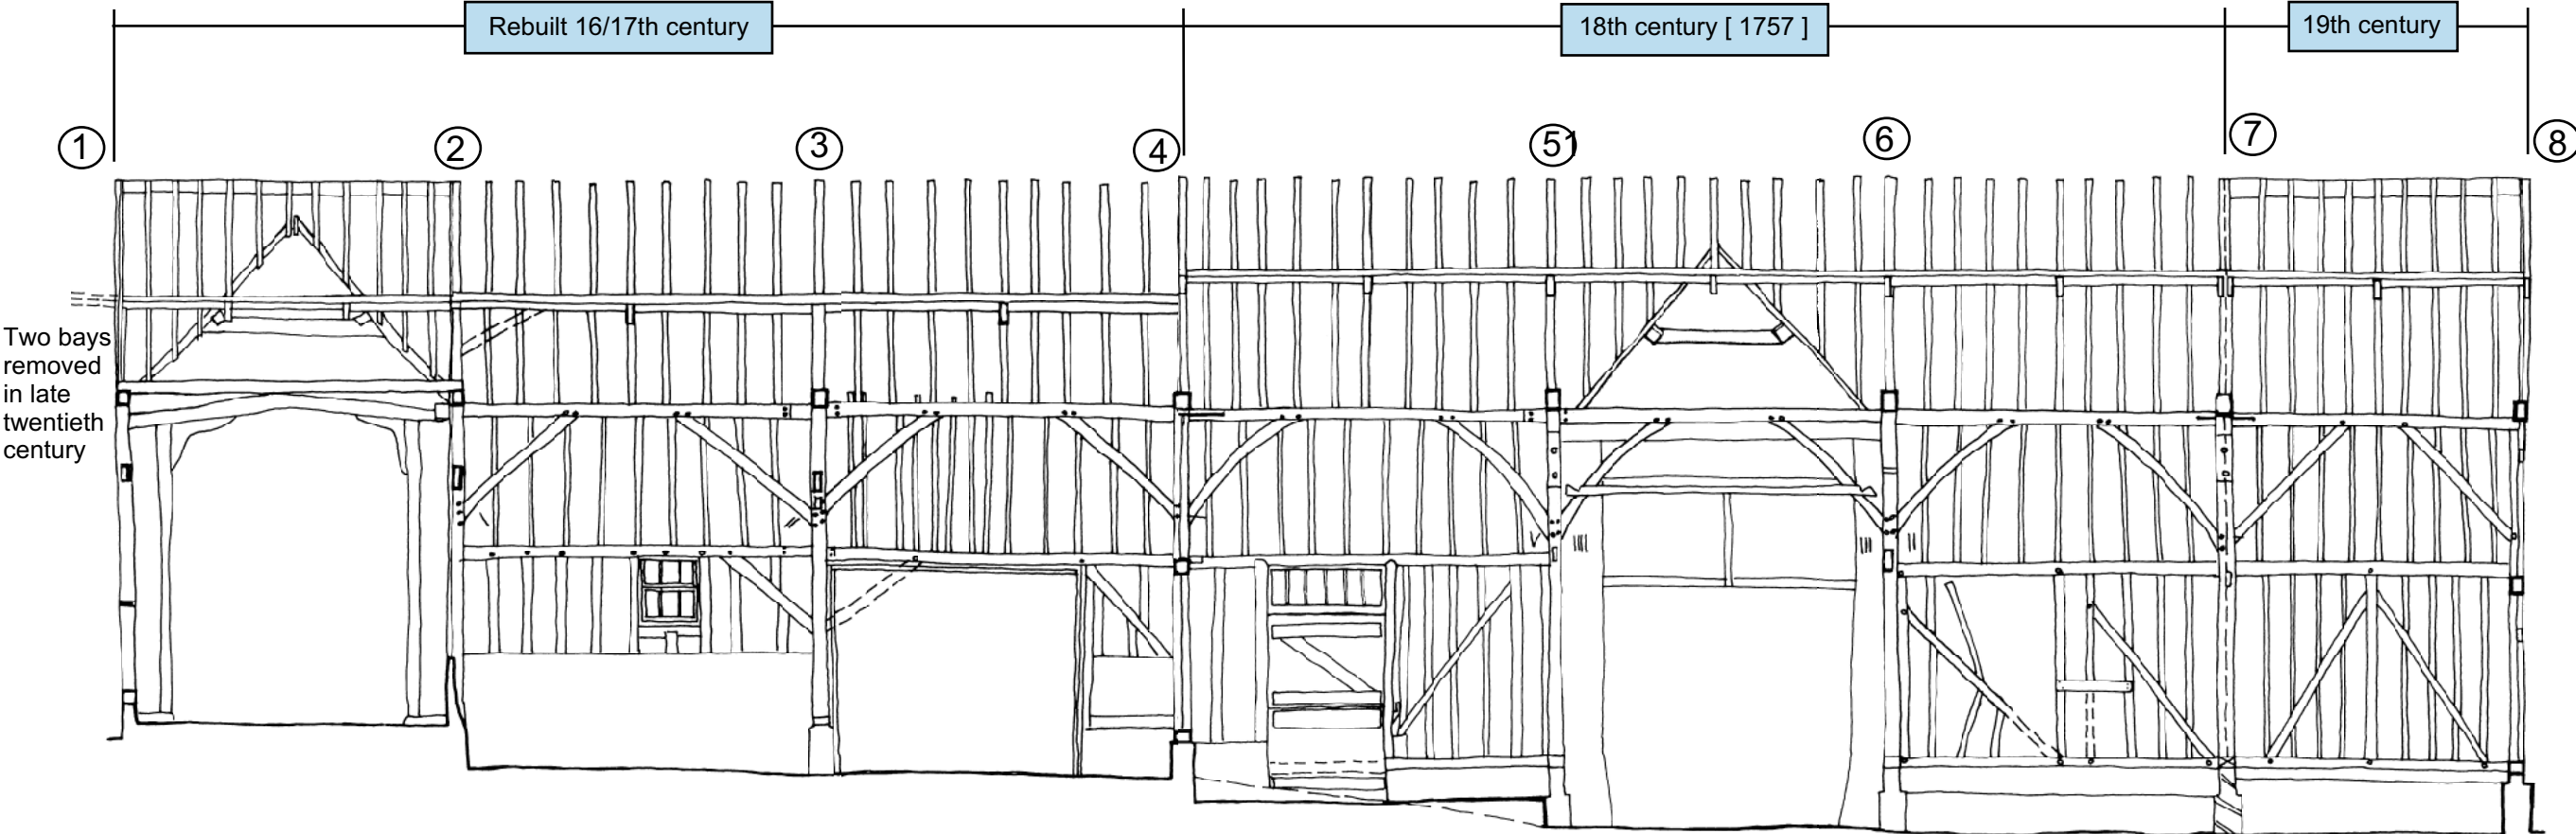

Reduced long section of the west wall showing full length of barn