


Two bays removed in last quarter of 20th century

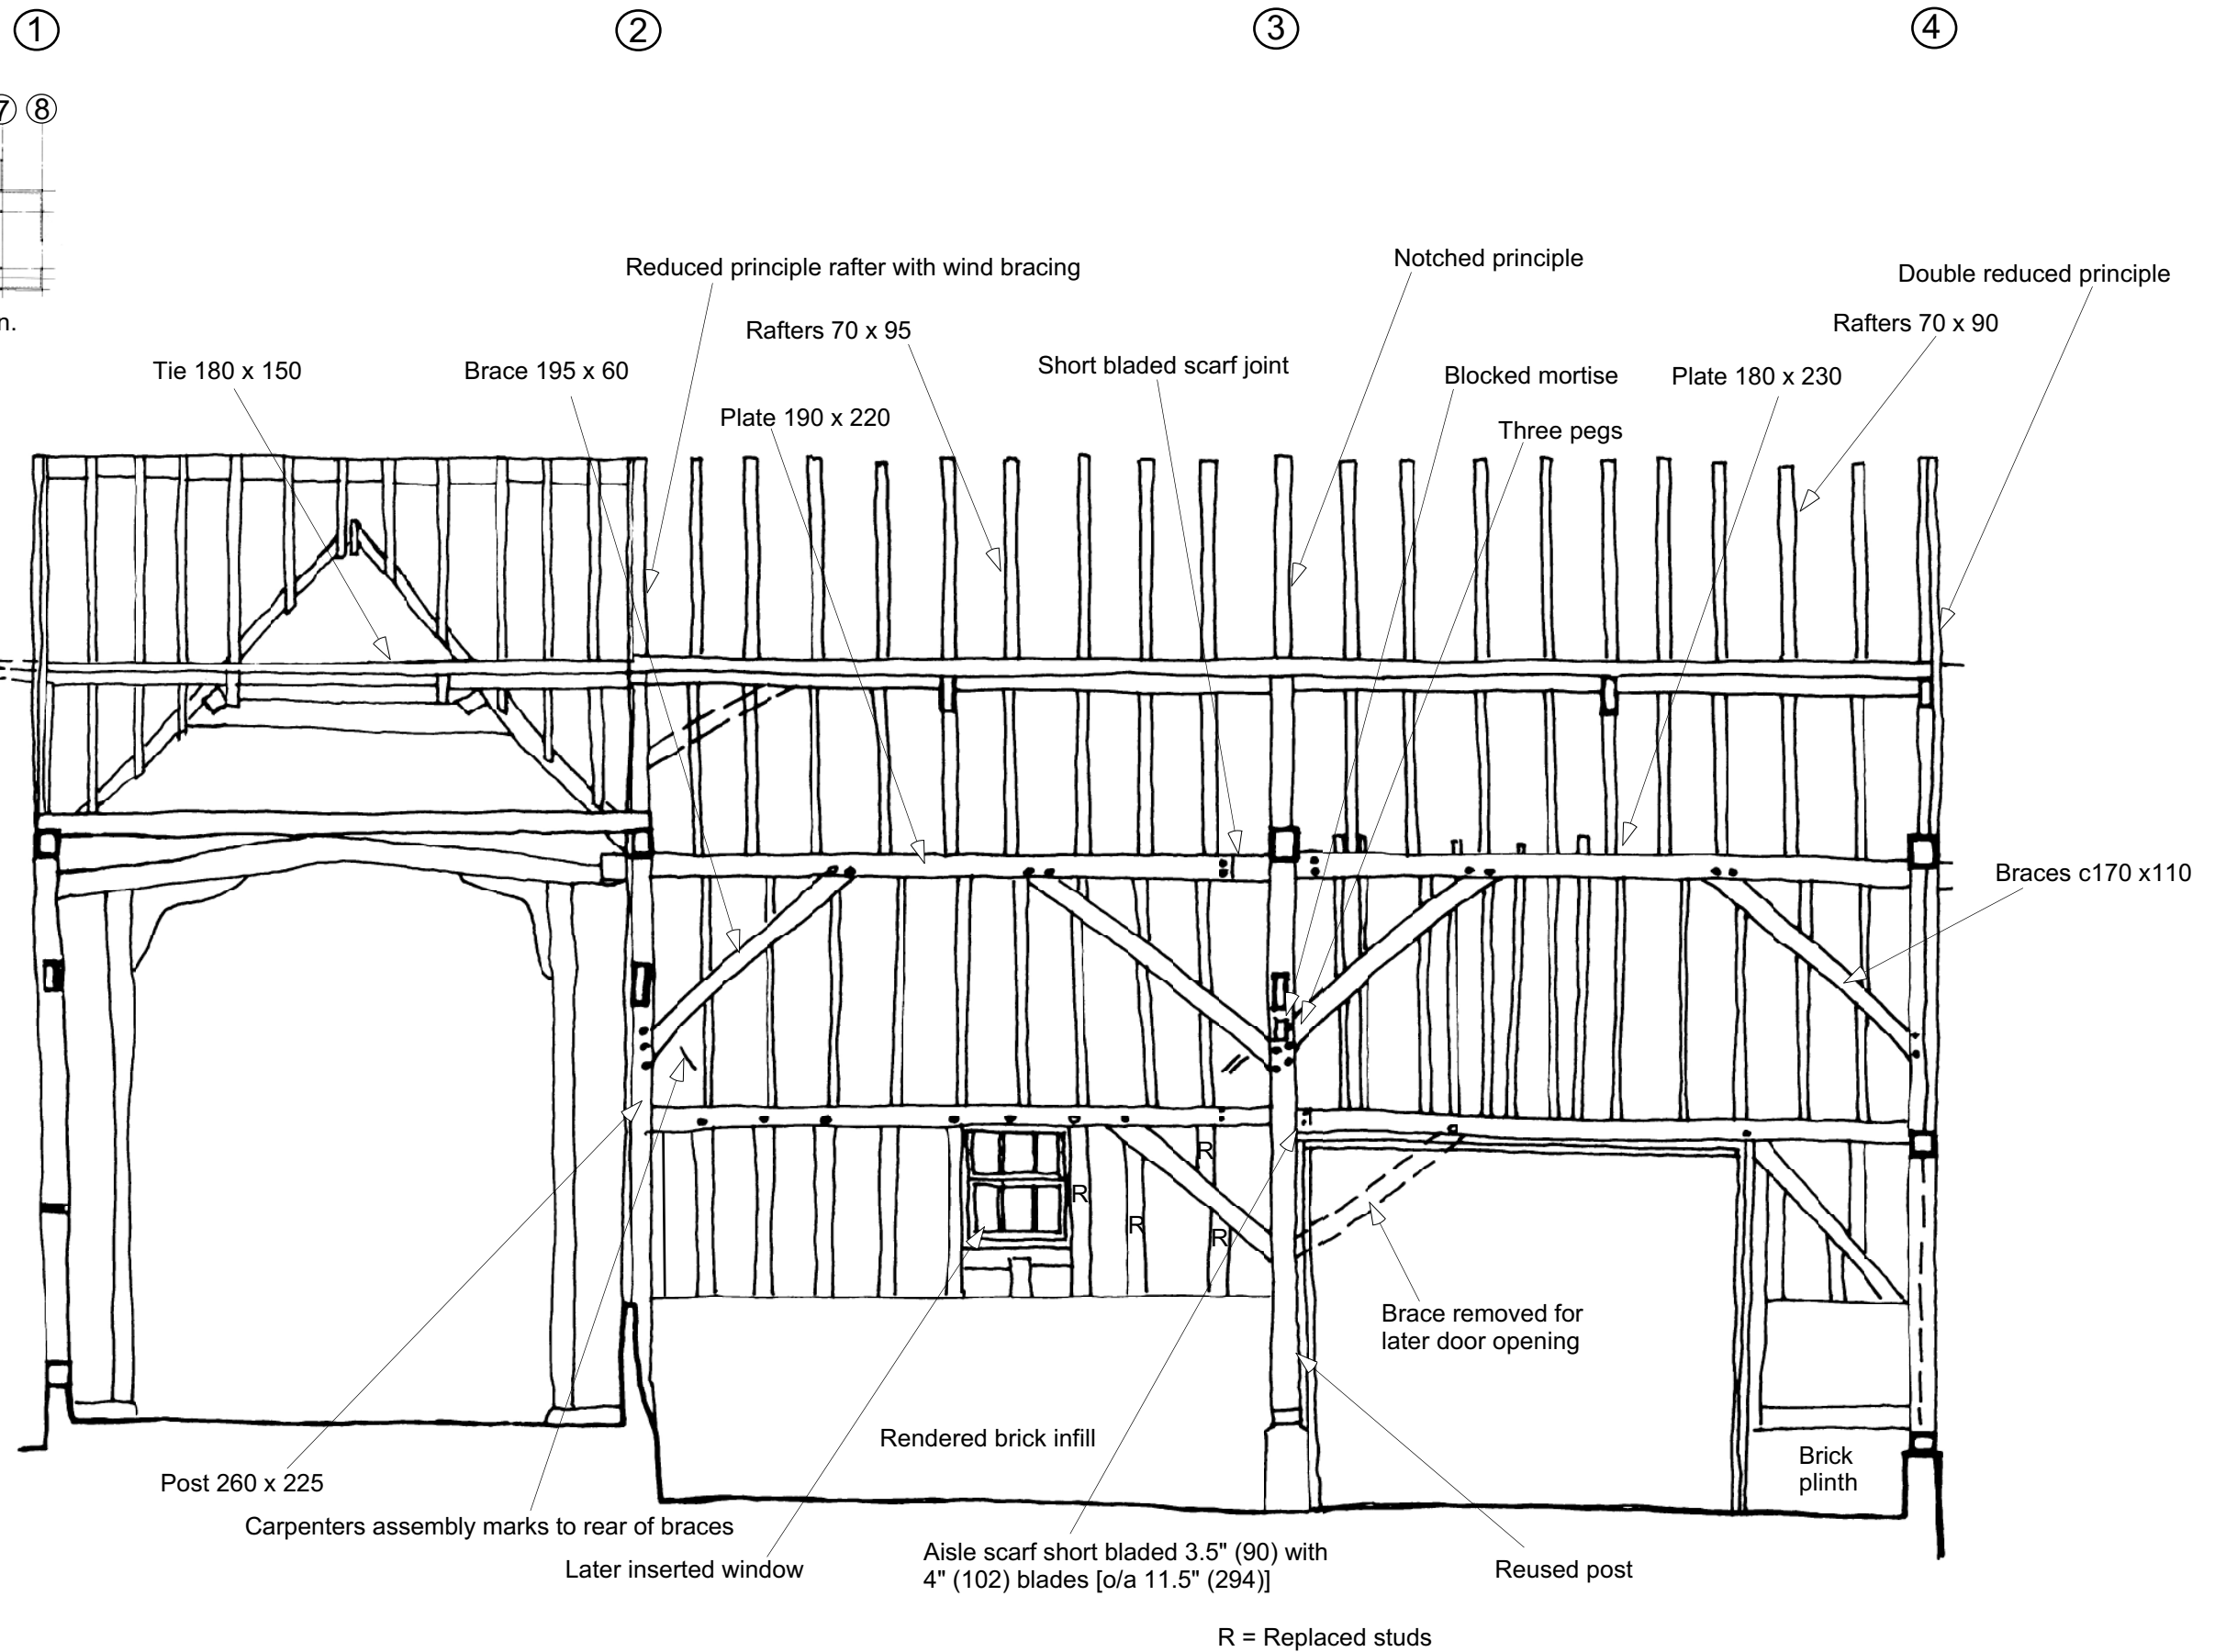

Long section west wall inside bays 1-3