


The Old Forge, Bedlar's Green, Great Hallingbury, Essex.

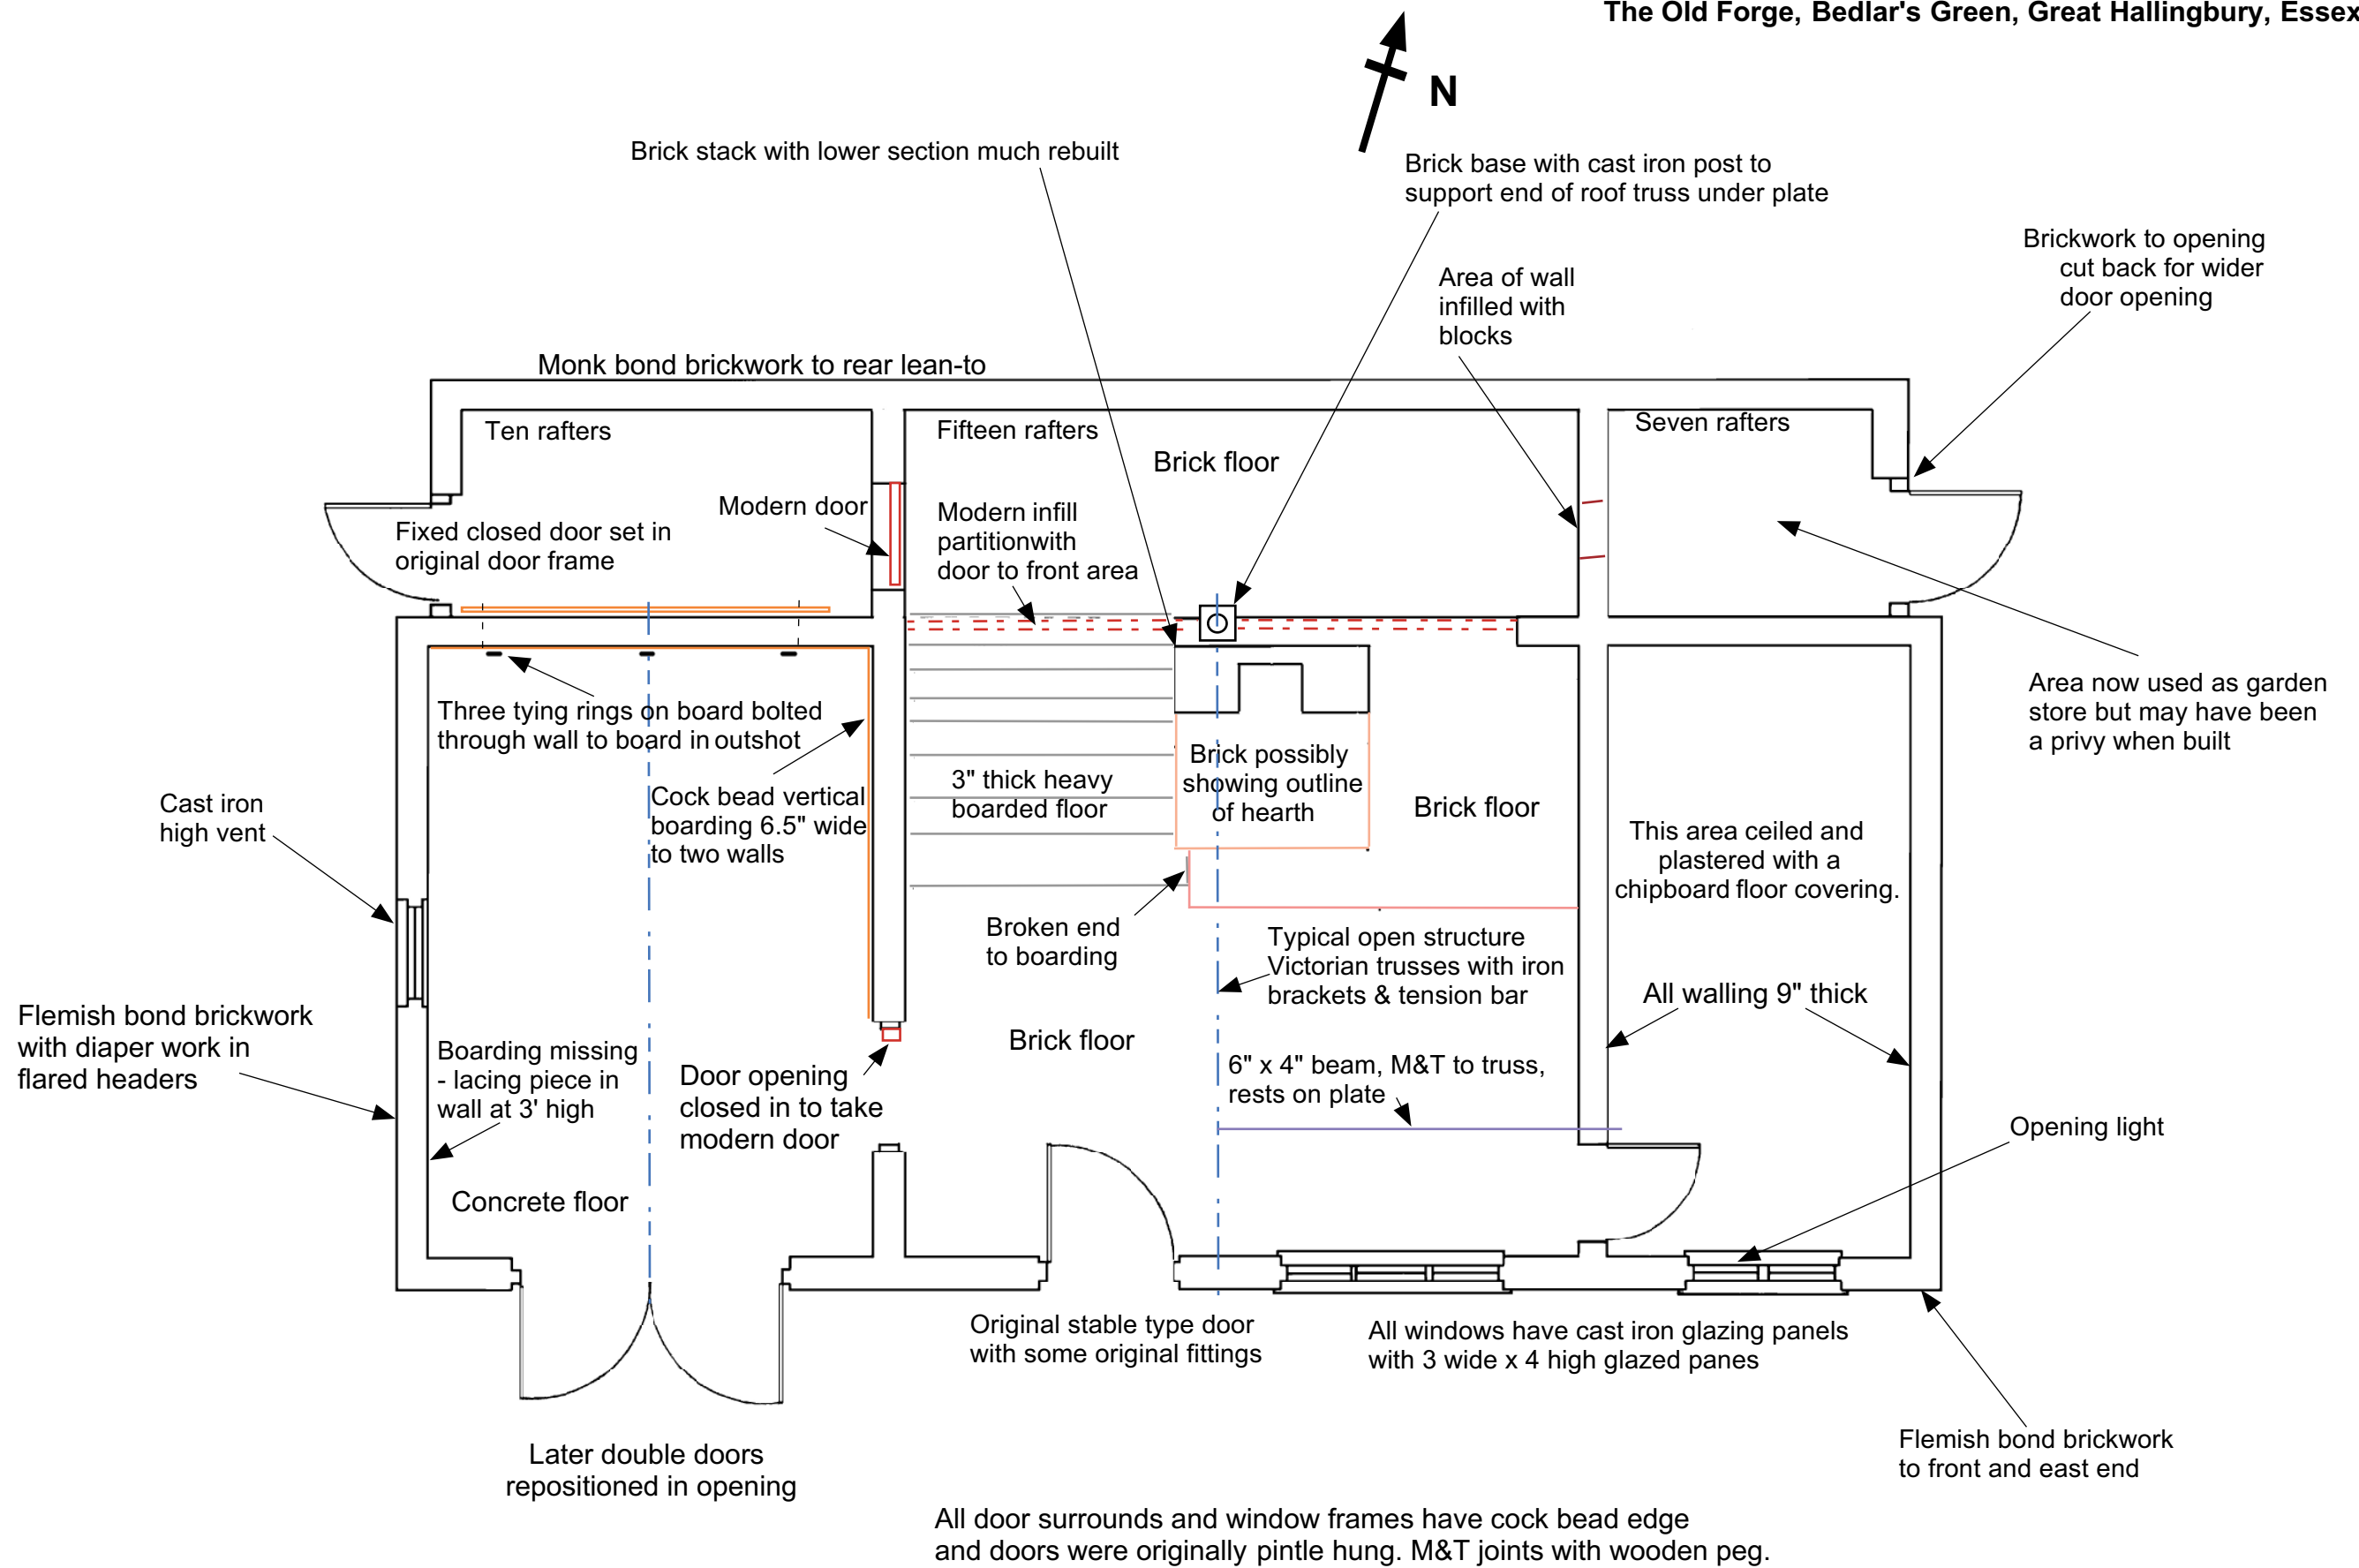

PLAN