


W

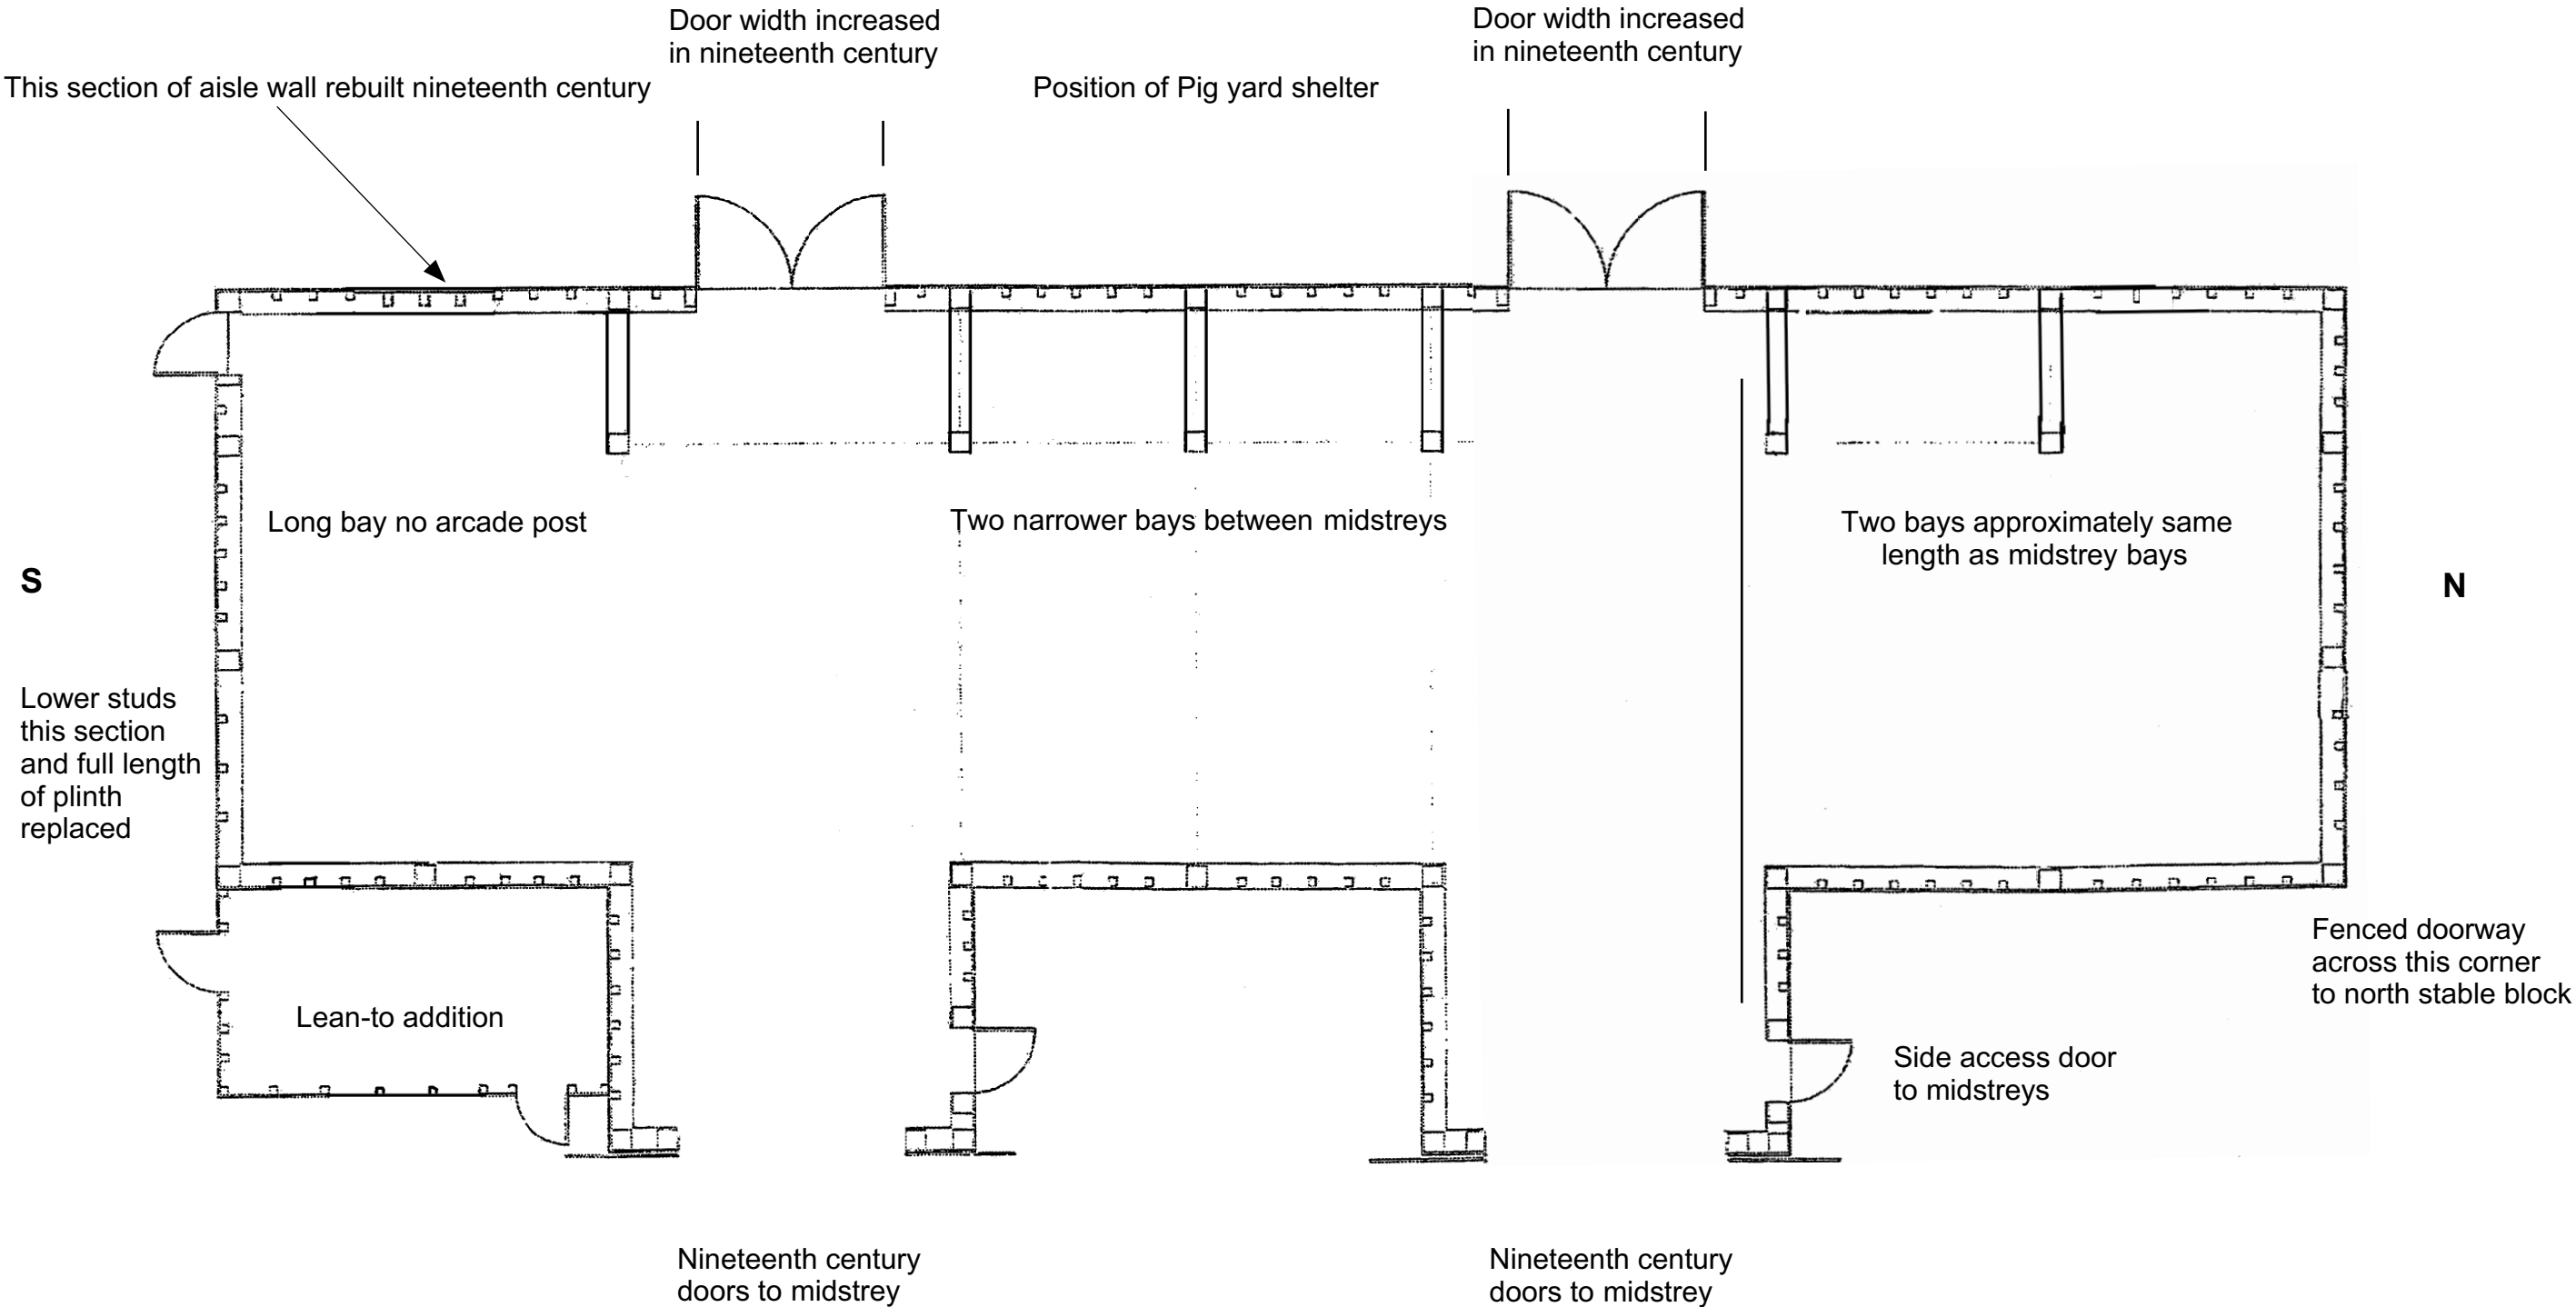

FARMYARD

E

PLAN OF MAIN BARN MODIFIED FROM ARCHITECTS CONVERSION DRAWING.