



SECTION "A" - "A"
West end wallframe from inside.

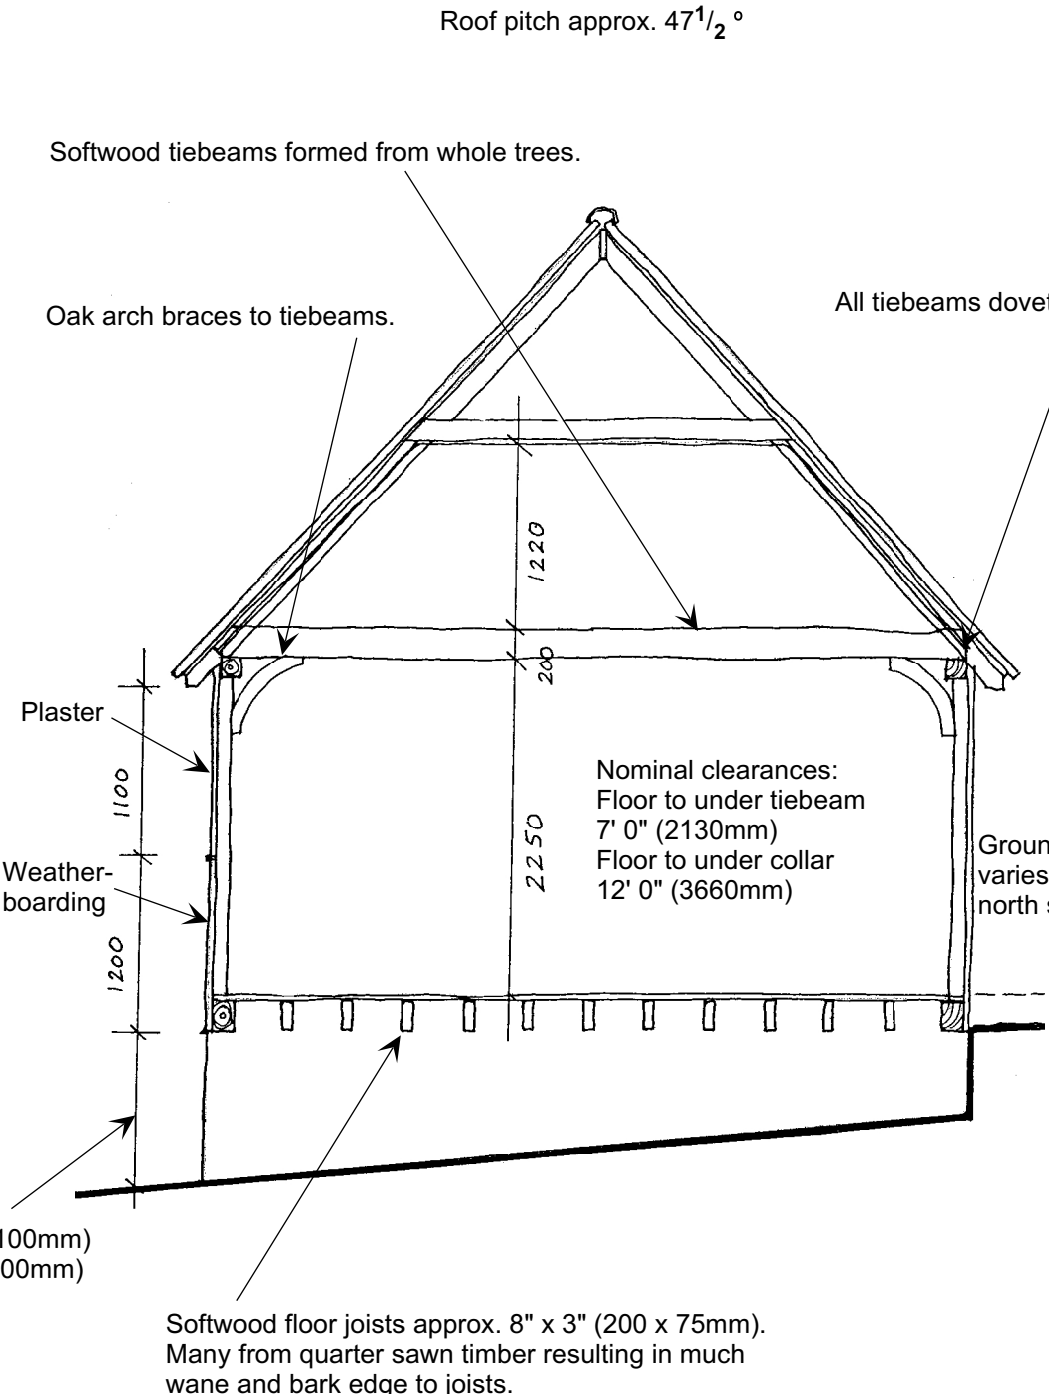


SECTION "B" - "B" ("C" - "C" similar)
Typical intermediate truss based on truss west of centre.

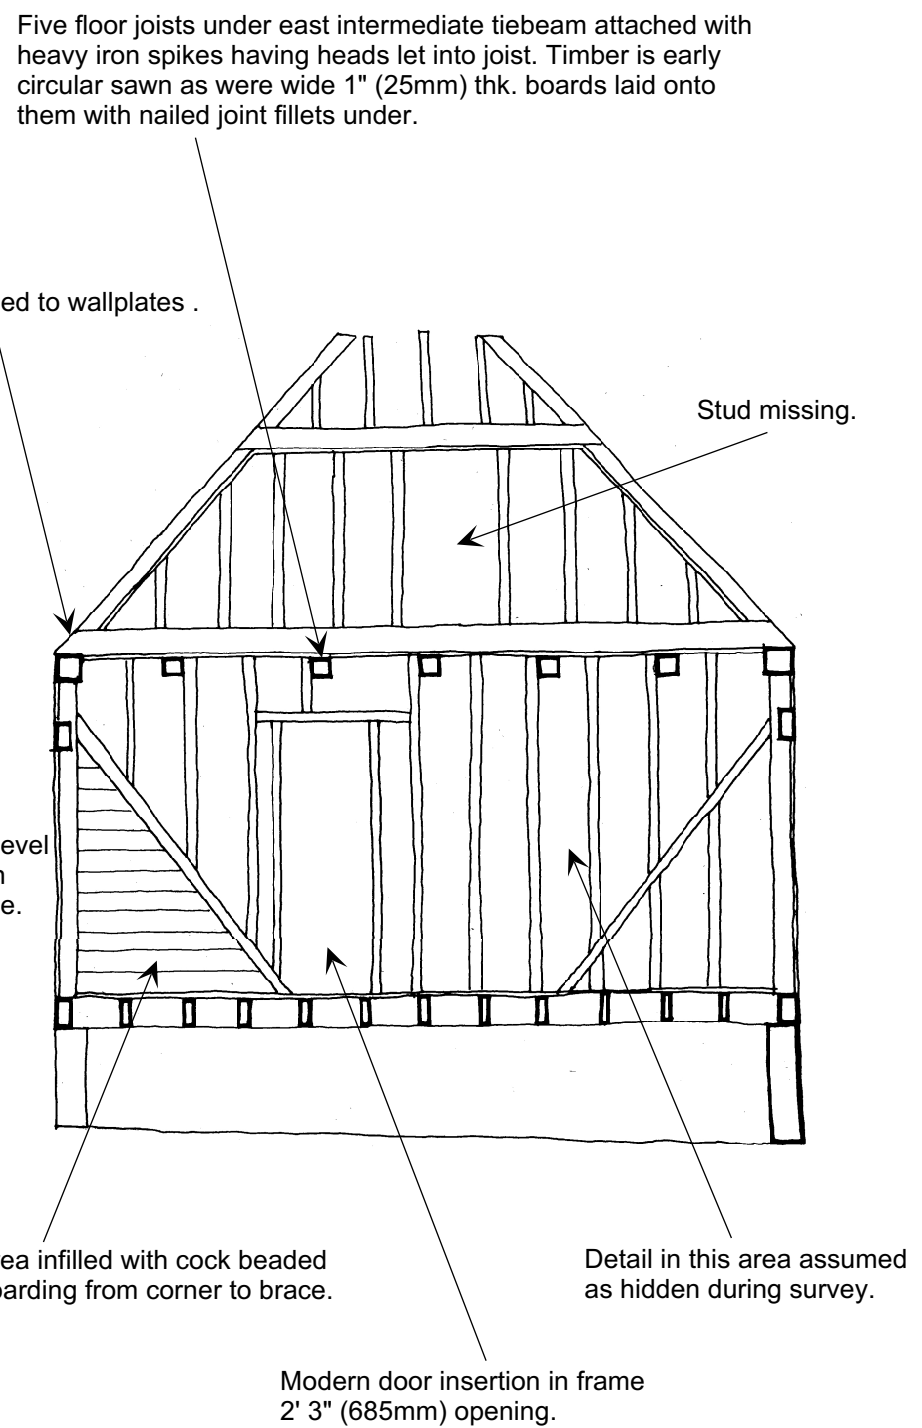

SECTION "D" - "D"
East end wallframe from inside.

Scale approx. 1:50 modified from architects drawings.

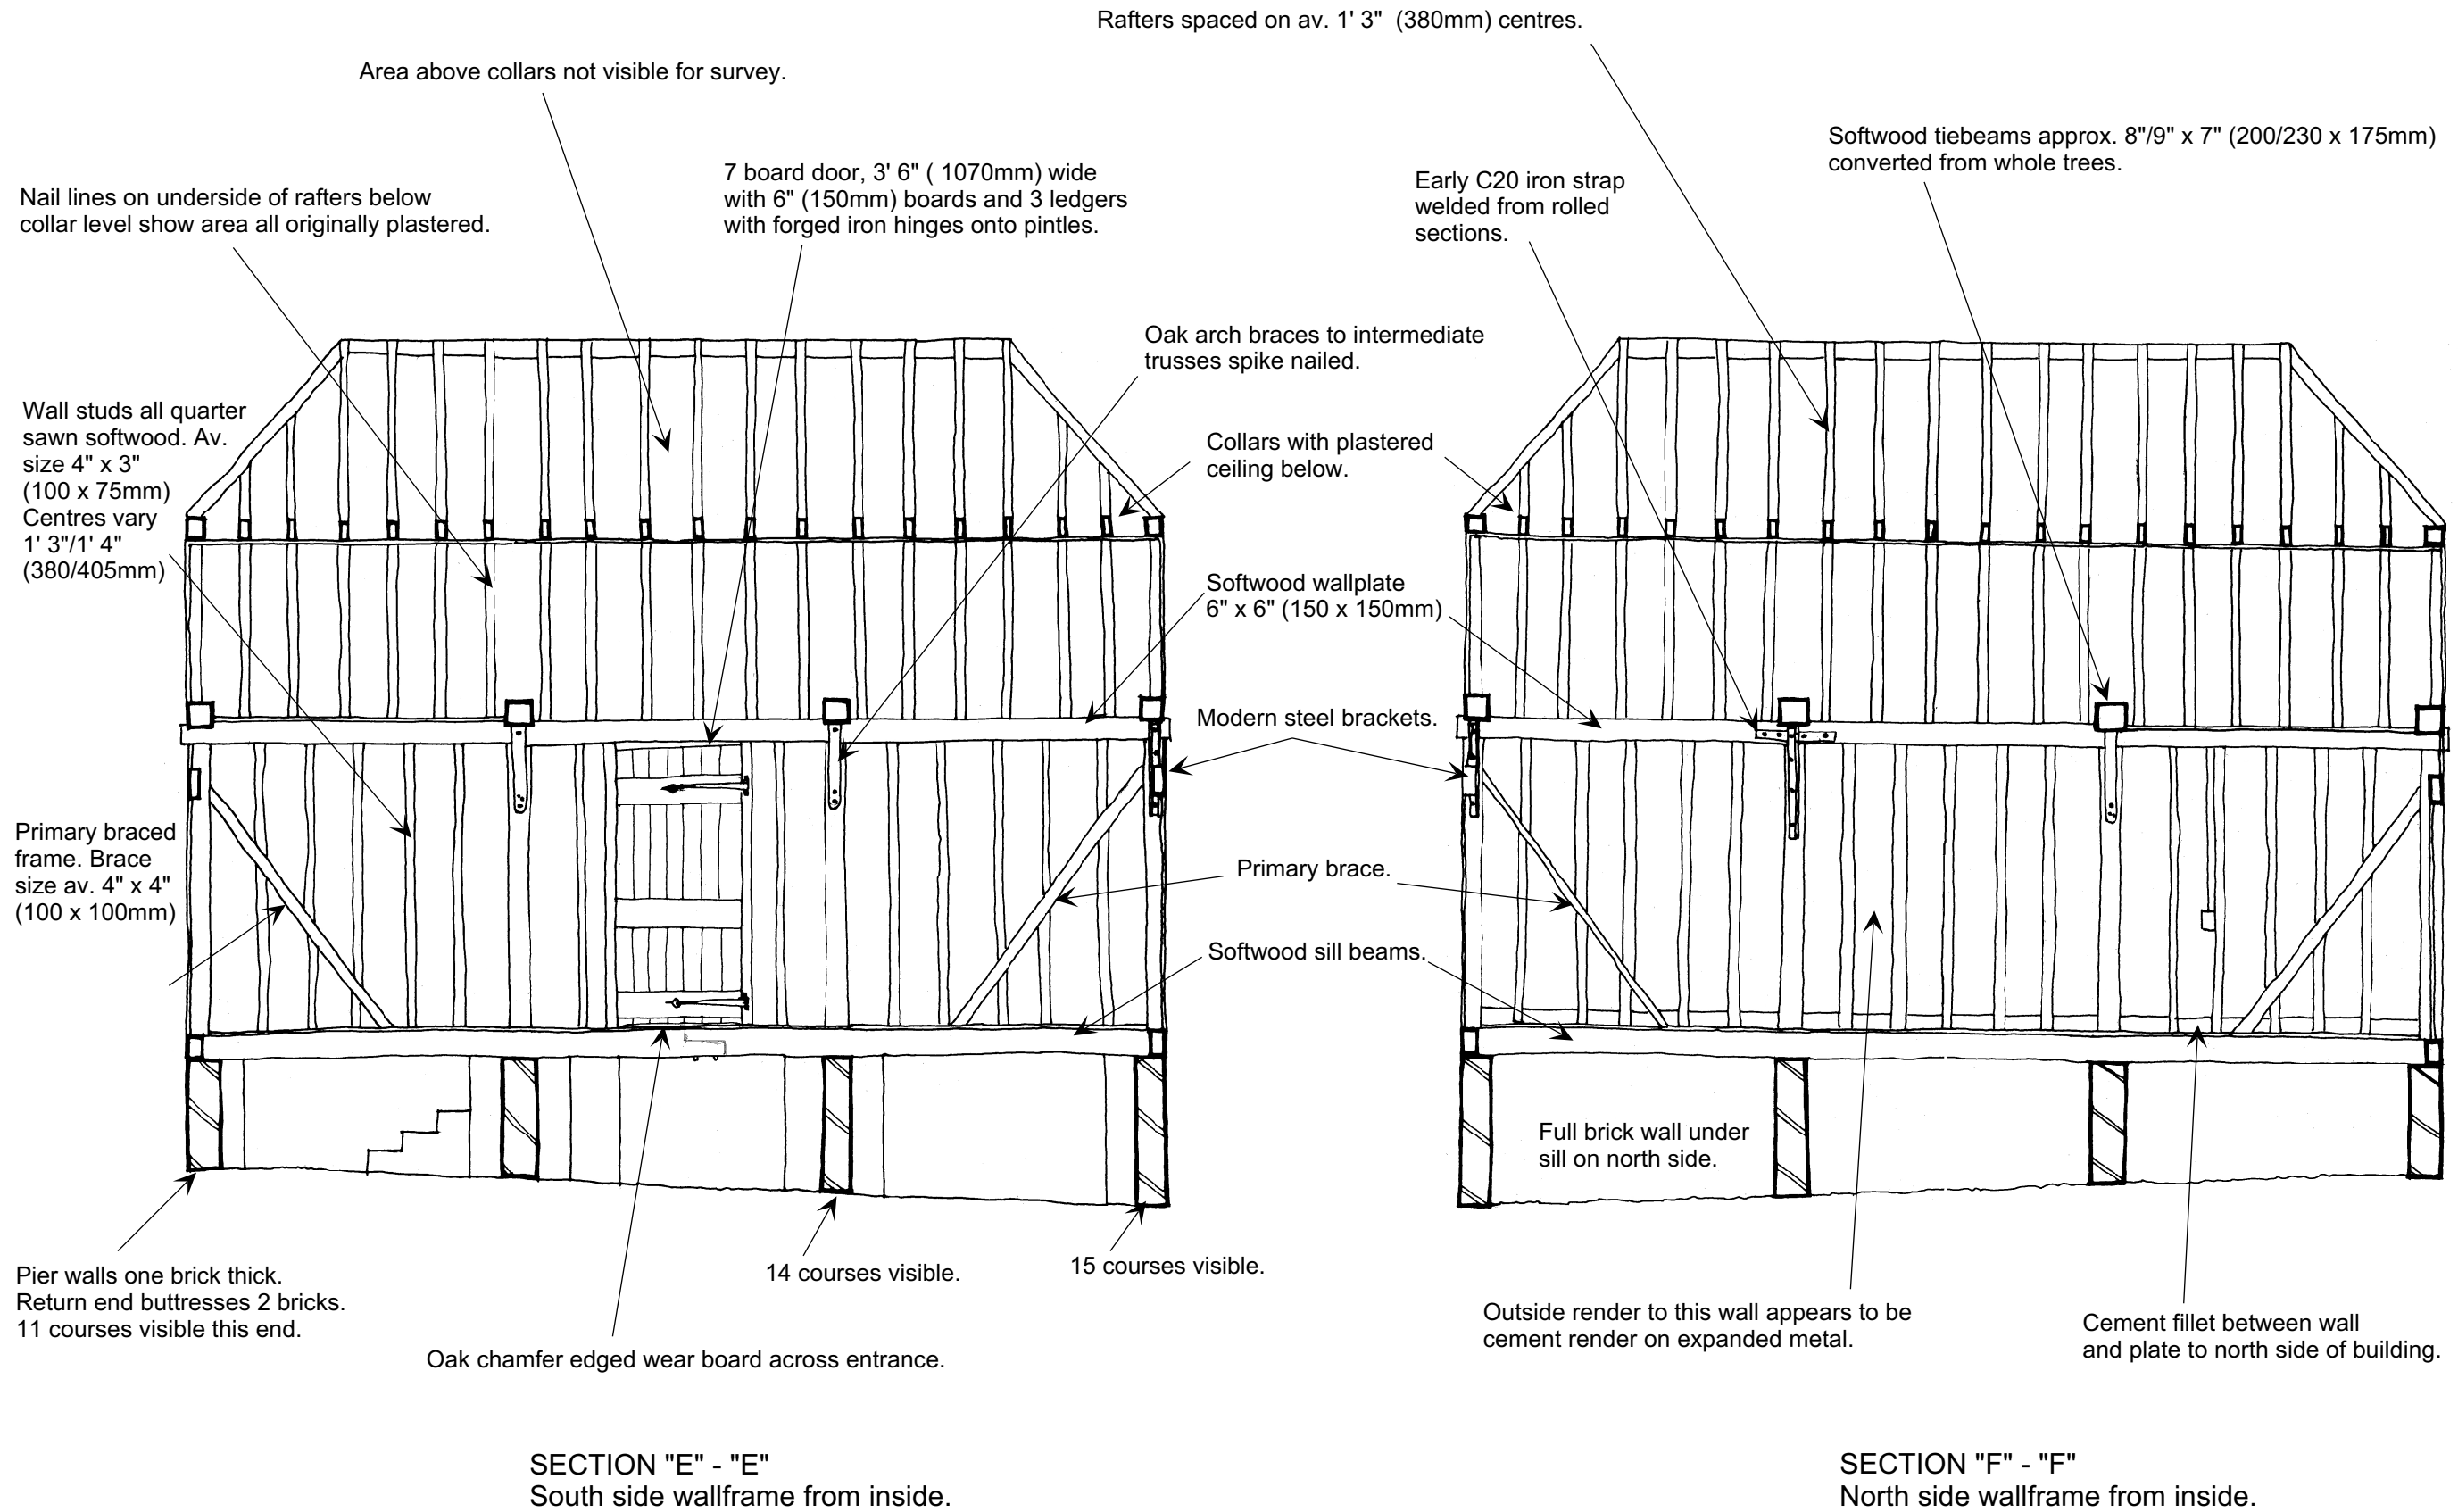

Scale approx. 1:50 modified from architects drawings.