


Whitley House, Four Ash Hill, Baythorne End, Birdbrook. Essex.

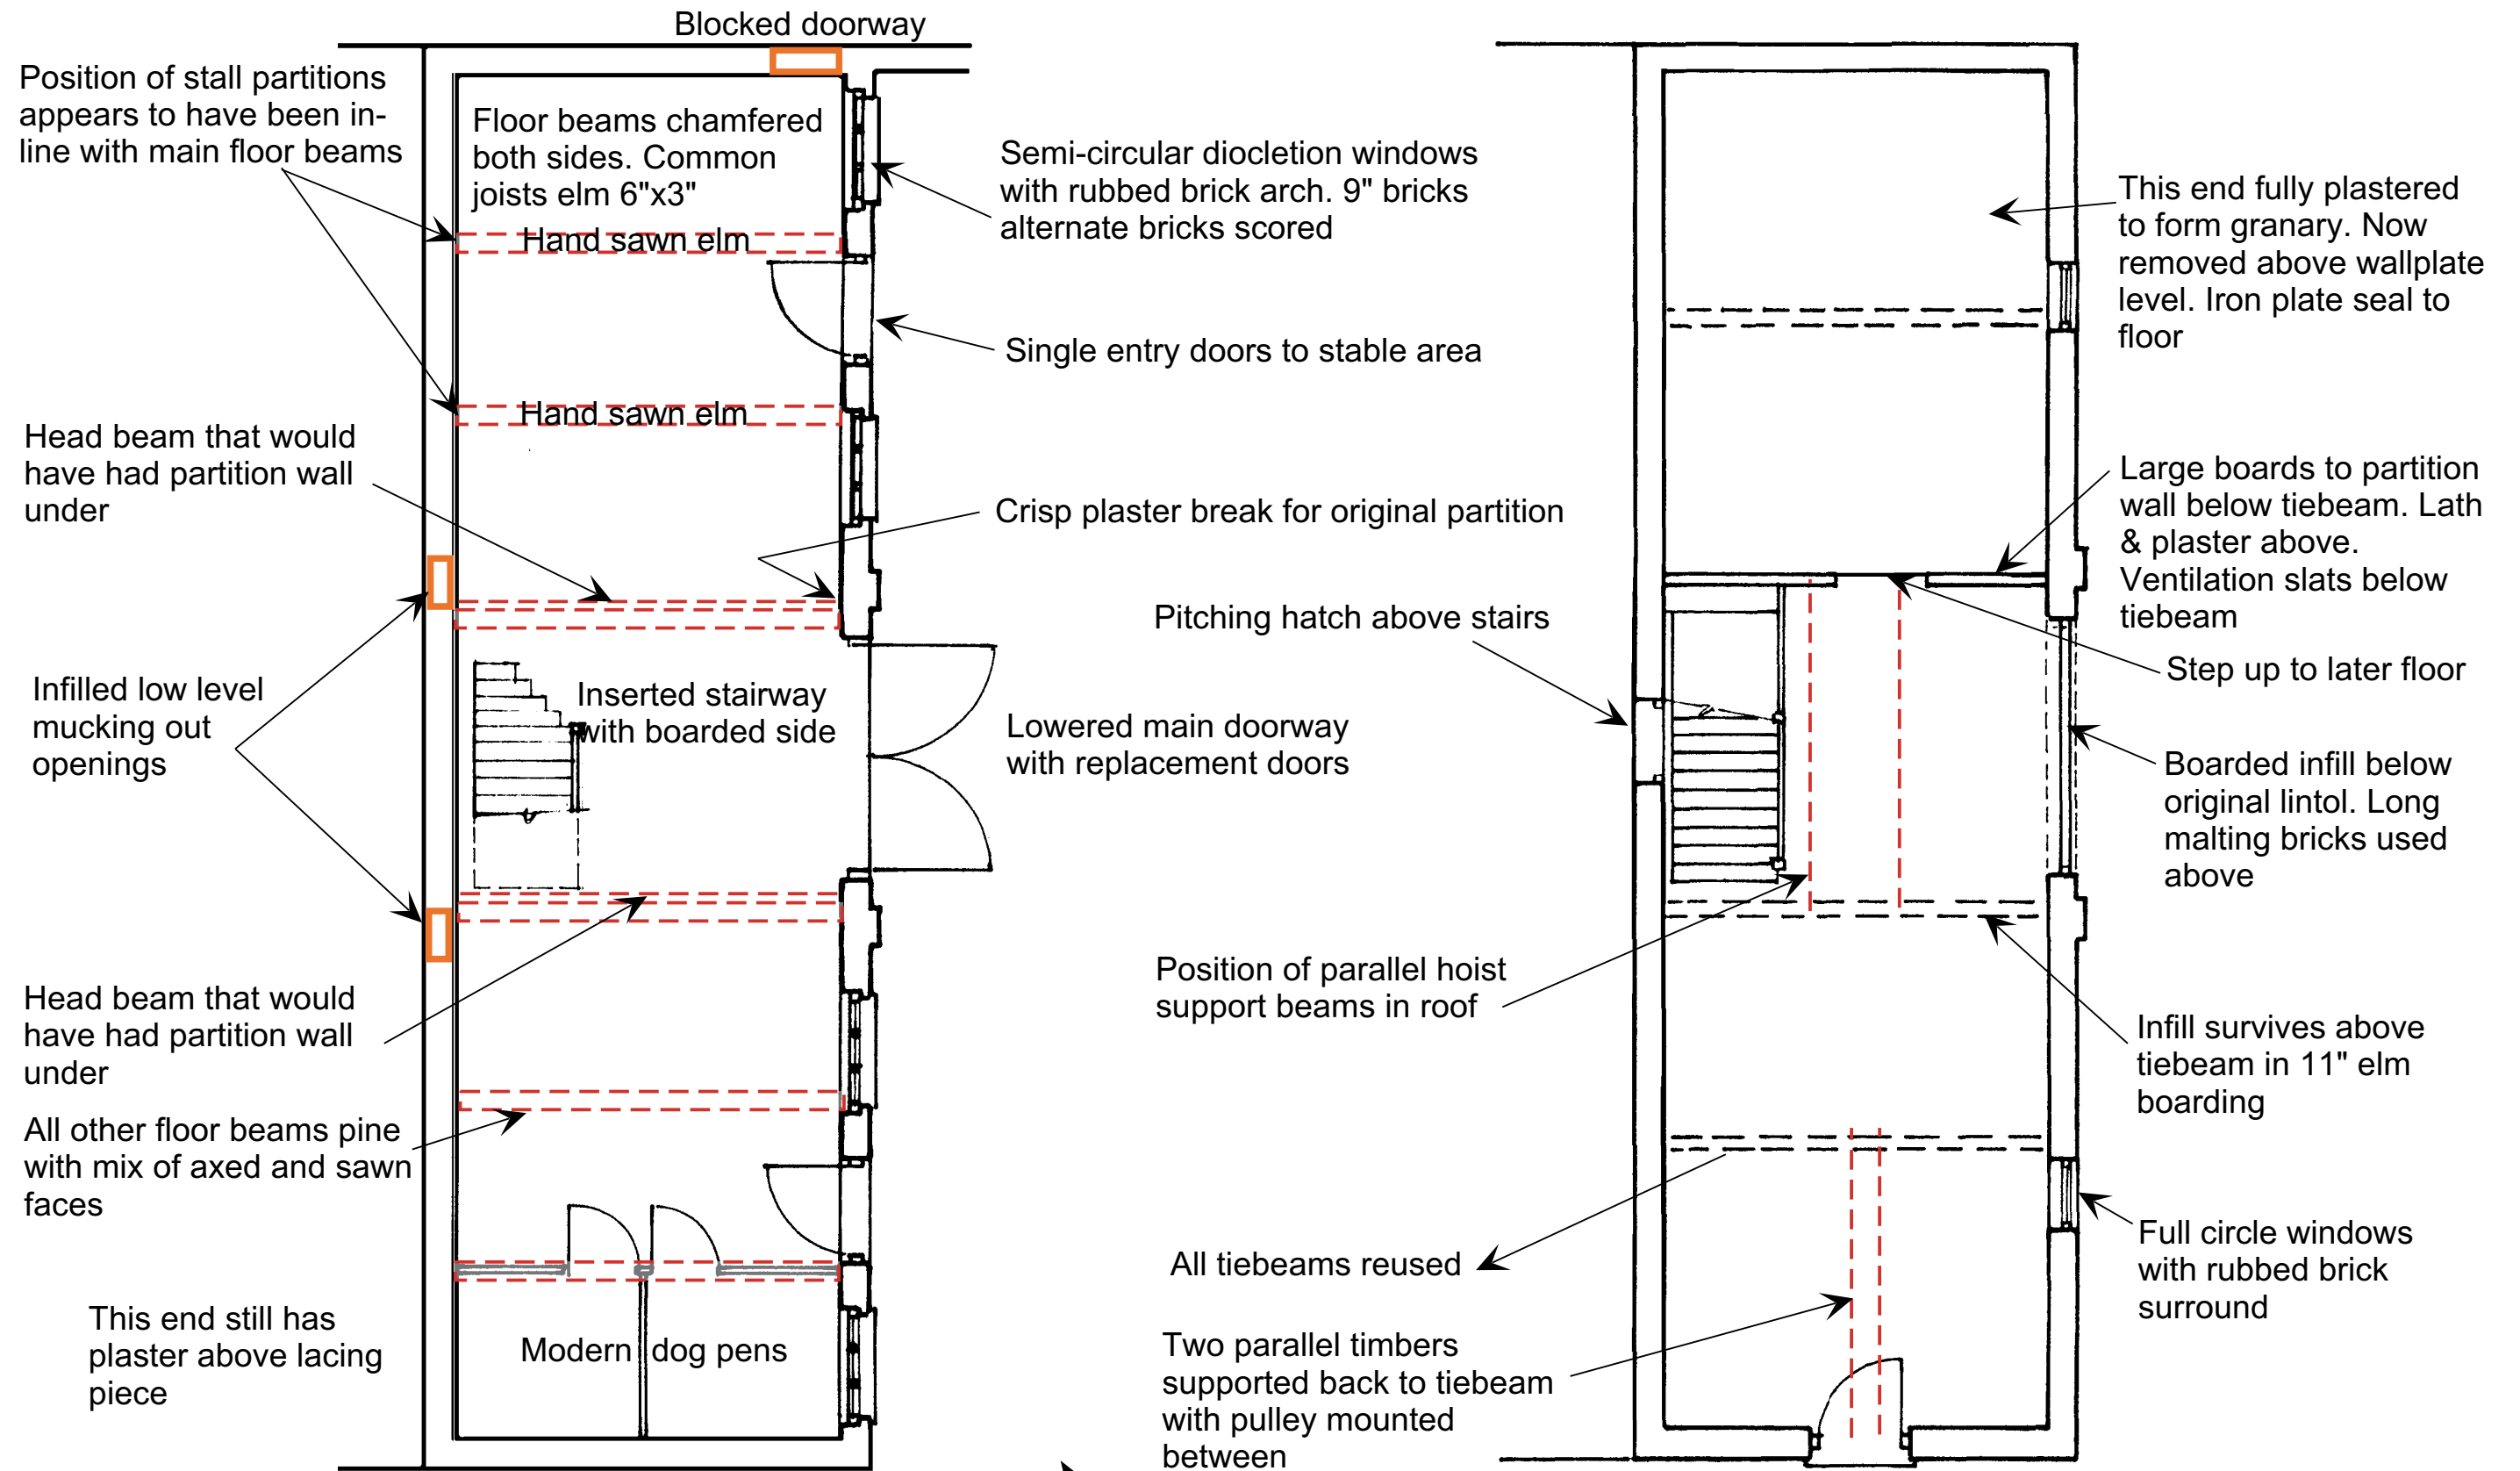

GROUND FLOOR PLAN

FIRST FLOOR PLAN