
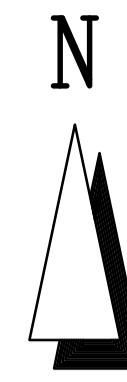


LOCATION PLAN — SCALE 1:100,000

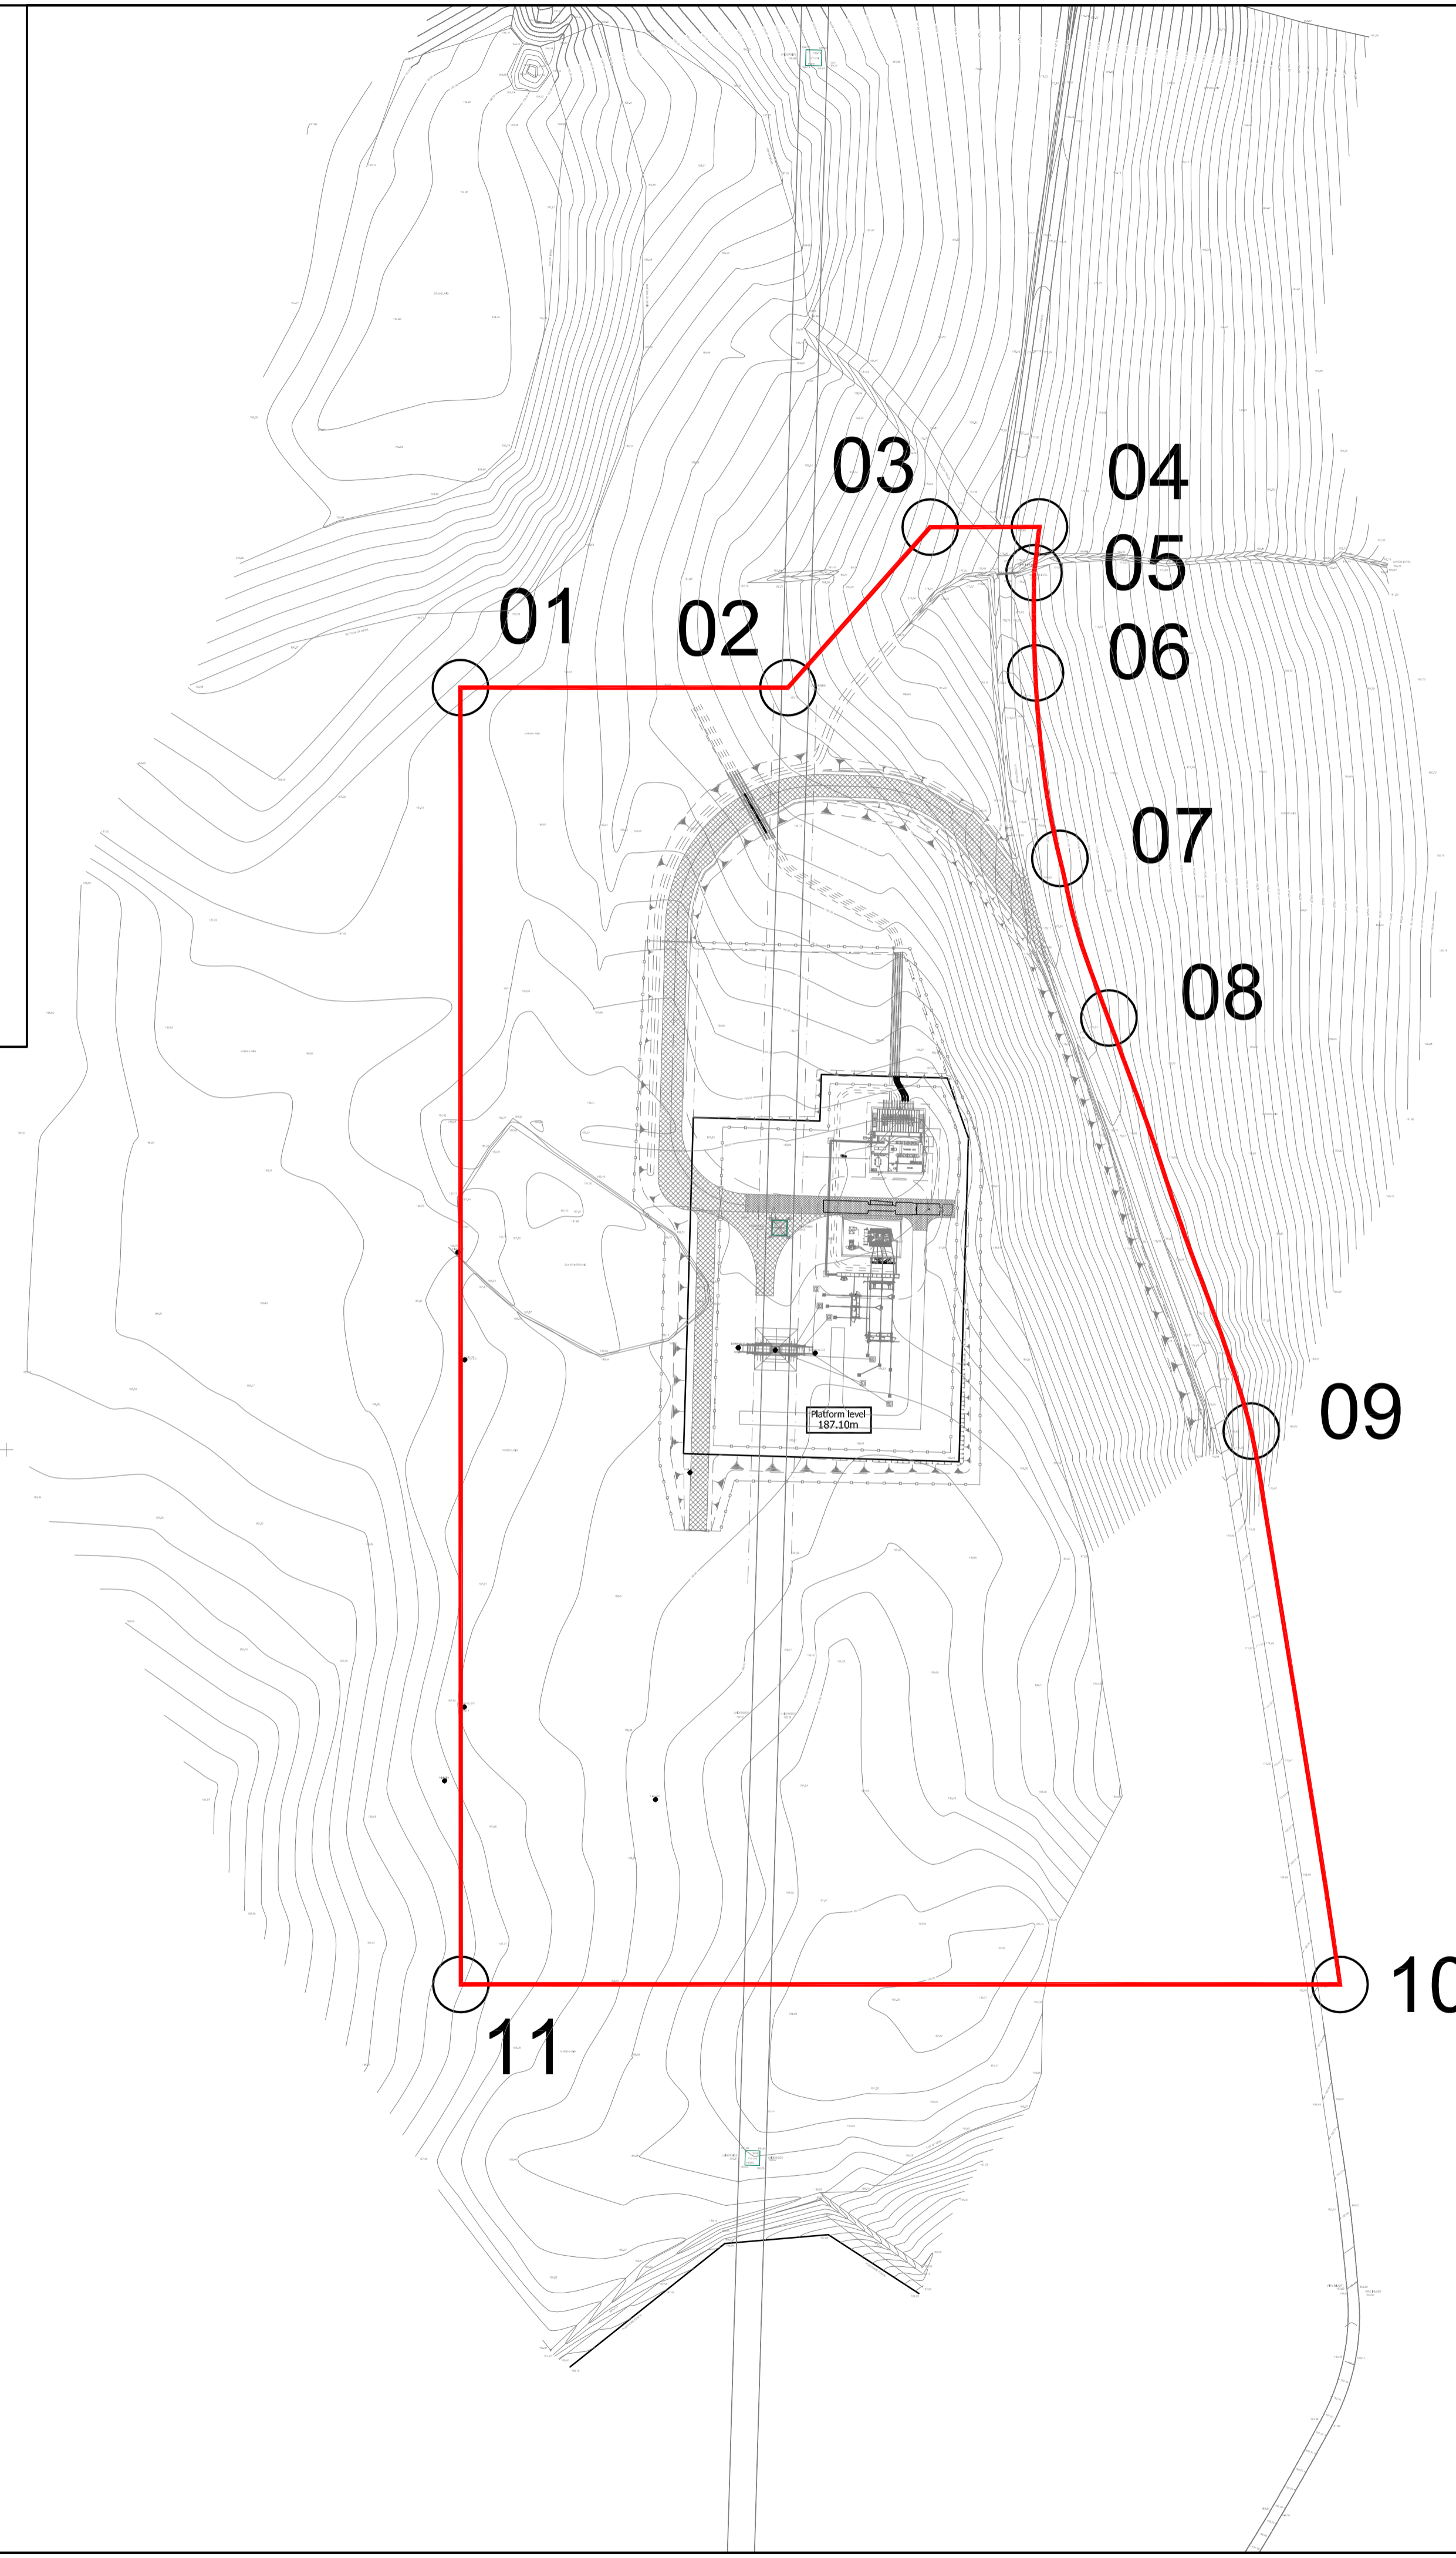

NOTES

PLANNING APPLICATION BOUNDARY  
50,164m<sup>2</sup> (5.02ha)

COORDINATES			
POINTS	EASTING	NORTHING	NOTES
01	197102.358	698171.712	-
02	197176.17	698171.711	-
03	197208.244	698207.881	-
04	197232.858	698207.929	-
05	197231.644	698197.611	-
06	197231.997	698175.024	-
07	197237.467	698133.24	-
08	197248.523	698097.279	-
09	197280.598	698004.203	-
10	197300.615	697879.523	-
11	197102.457	697879.524	-

DESCRIPTION	DRAWN	APPROVED	DATE
C AREA REVISED. PEAT AREA REMOVED.	EP	CGY	24/06/14
B REVISED FOR NEW PLATFORM LAYOUT	EP	CGY	20/06/14
A COORDINATES ADDED FOR PLANNING BOUNDARY	EP	CGY	17/04/14

STATUS FOR INFORMATION

CONSULTING ENGINEERS



23 Chester Street Edinburgh EH3 7EN  
TEL 0131-225-1230 FAX 0131-225-5582

CLIENT

PROJECT  
**A'CHRUACH WINDFARM PROJECT**  
**CRARAE 132/33kV SUBSTATION**

DRAWING TITLE  
**PLANNING APPLICATION BOUNDARY**

DRAWN EP	TRACED CGY	CHECKED CGY	APPROVED CGY	DATE Jan 2014
SCALE 1:5,000	ORG No. 47063751/0016	REV. B		

ORIGINAL DRAWING A1