


HILL HALL Period 2.2 to 2.4

Second Floor

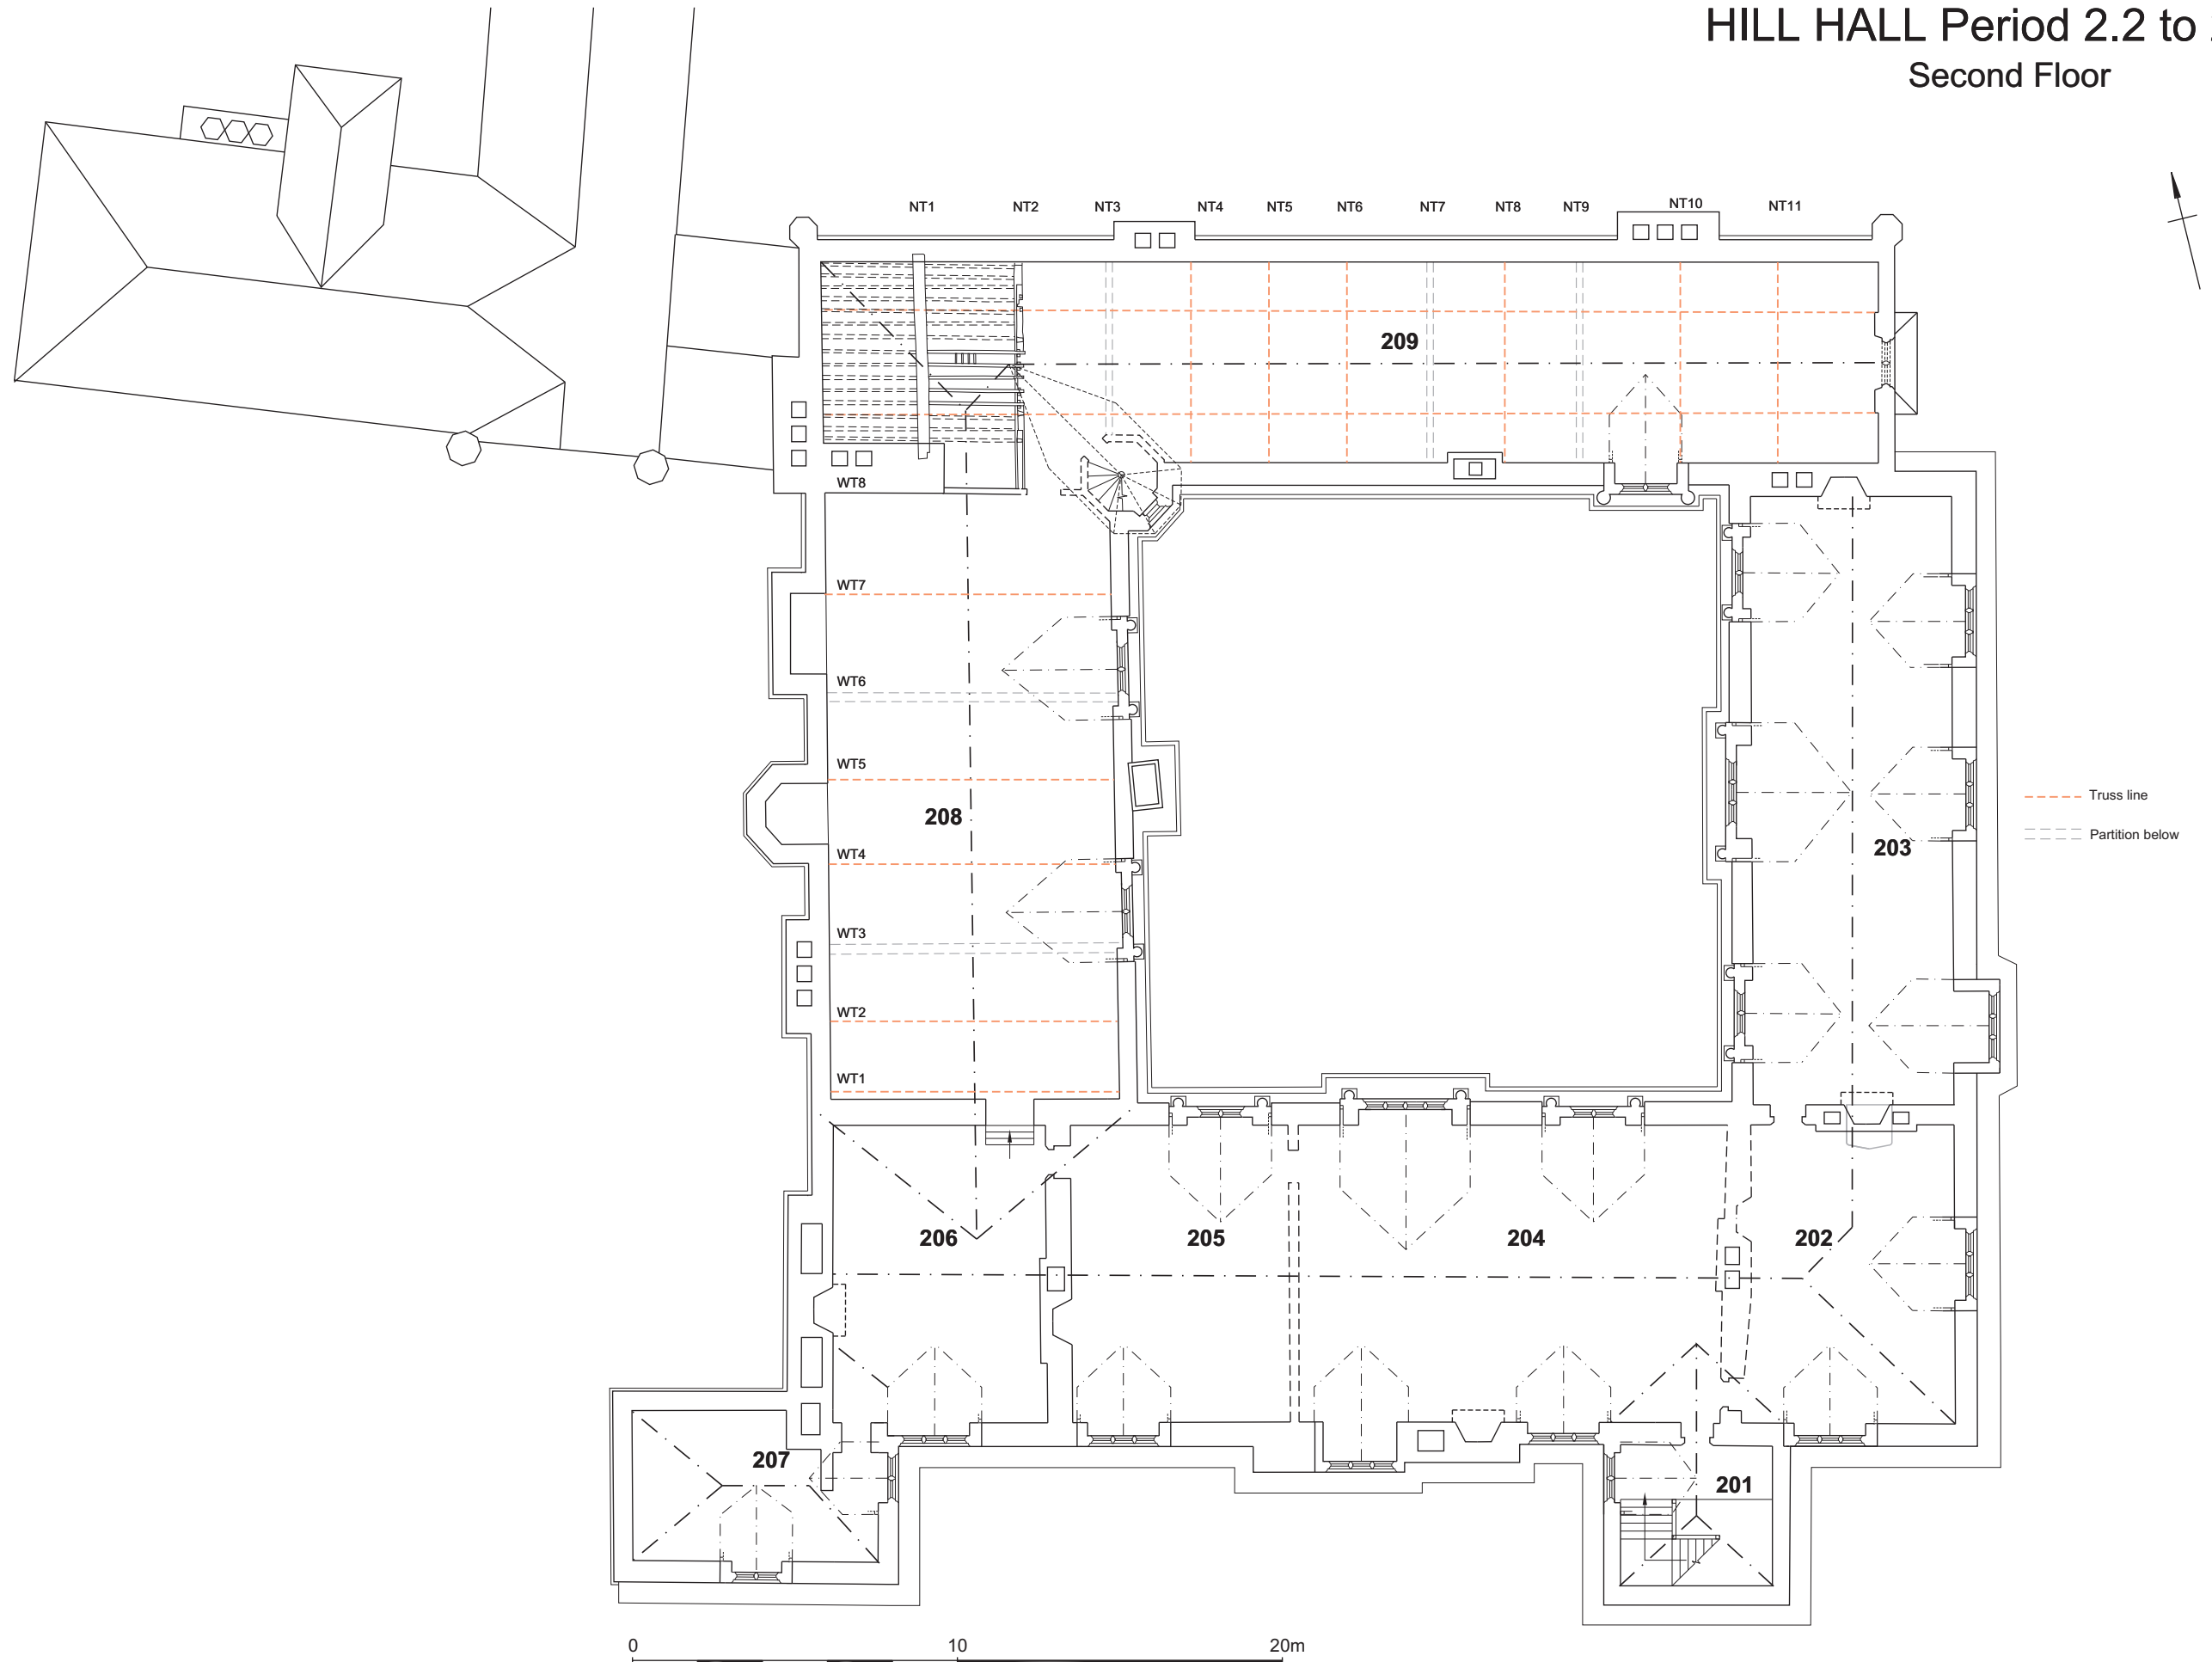

0 10 20m