


# HILL HALL Period 3.4

## First Floor

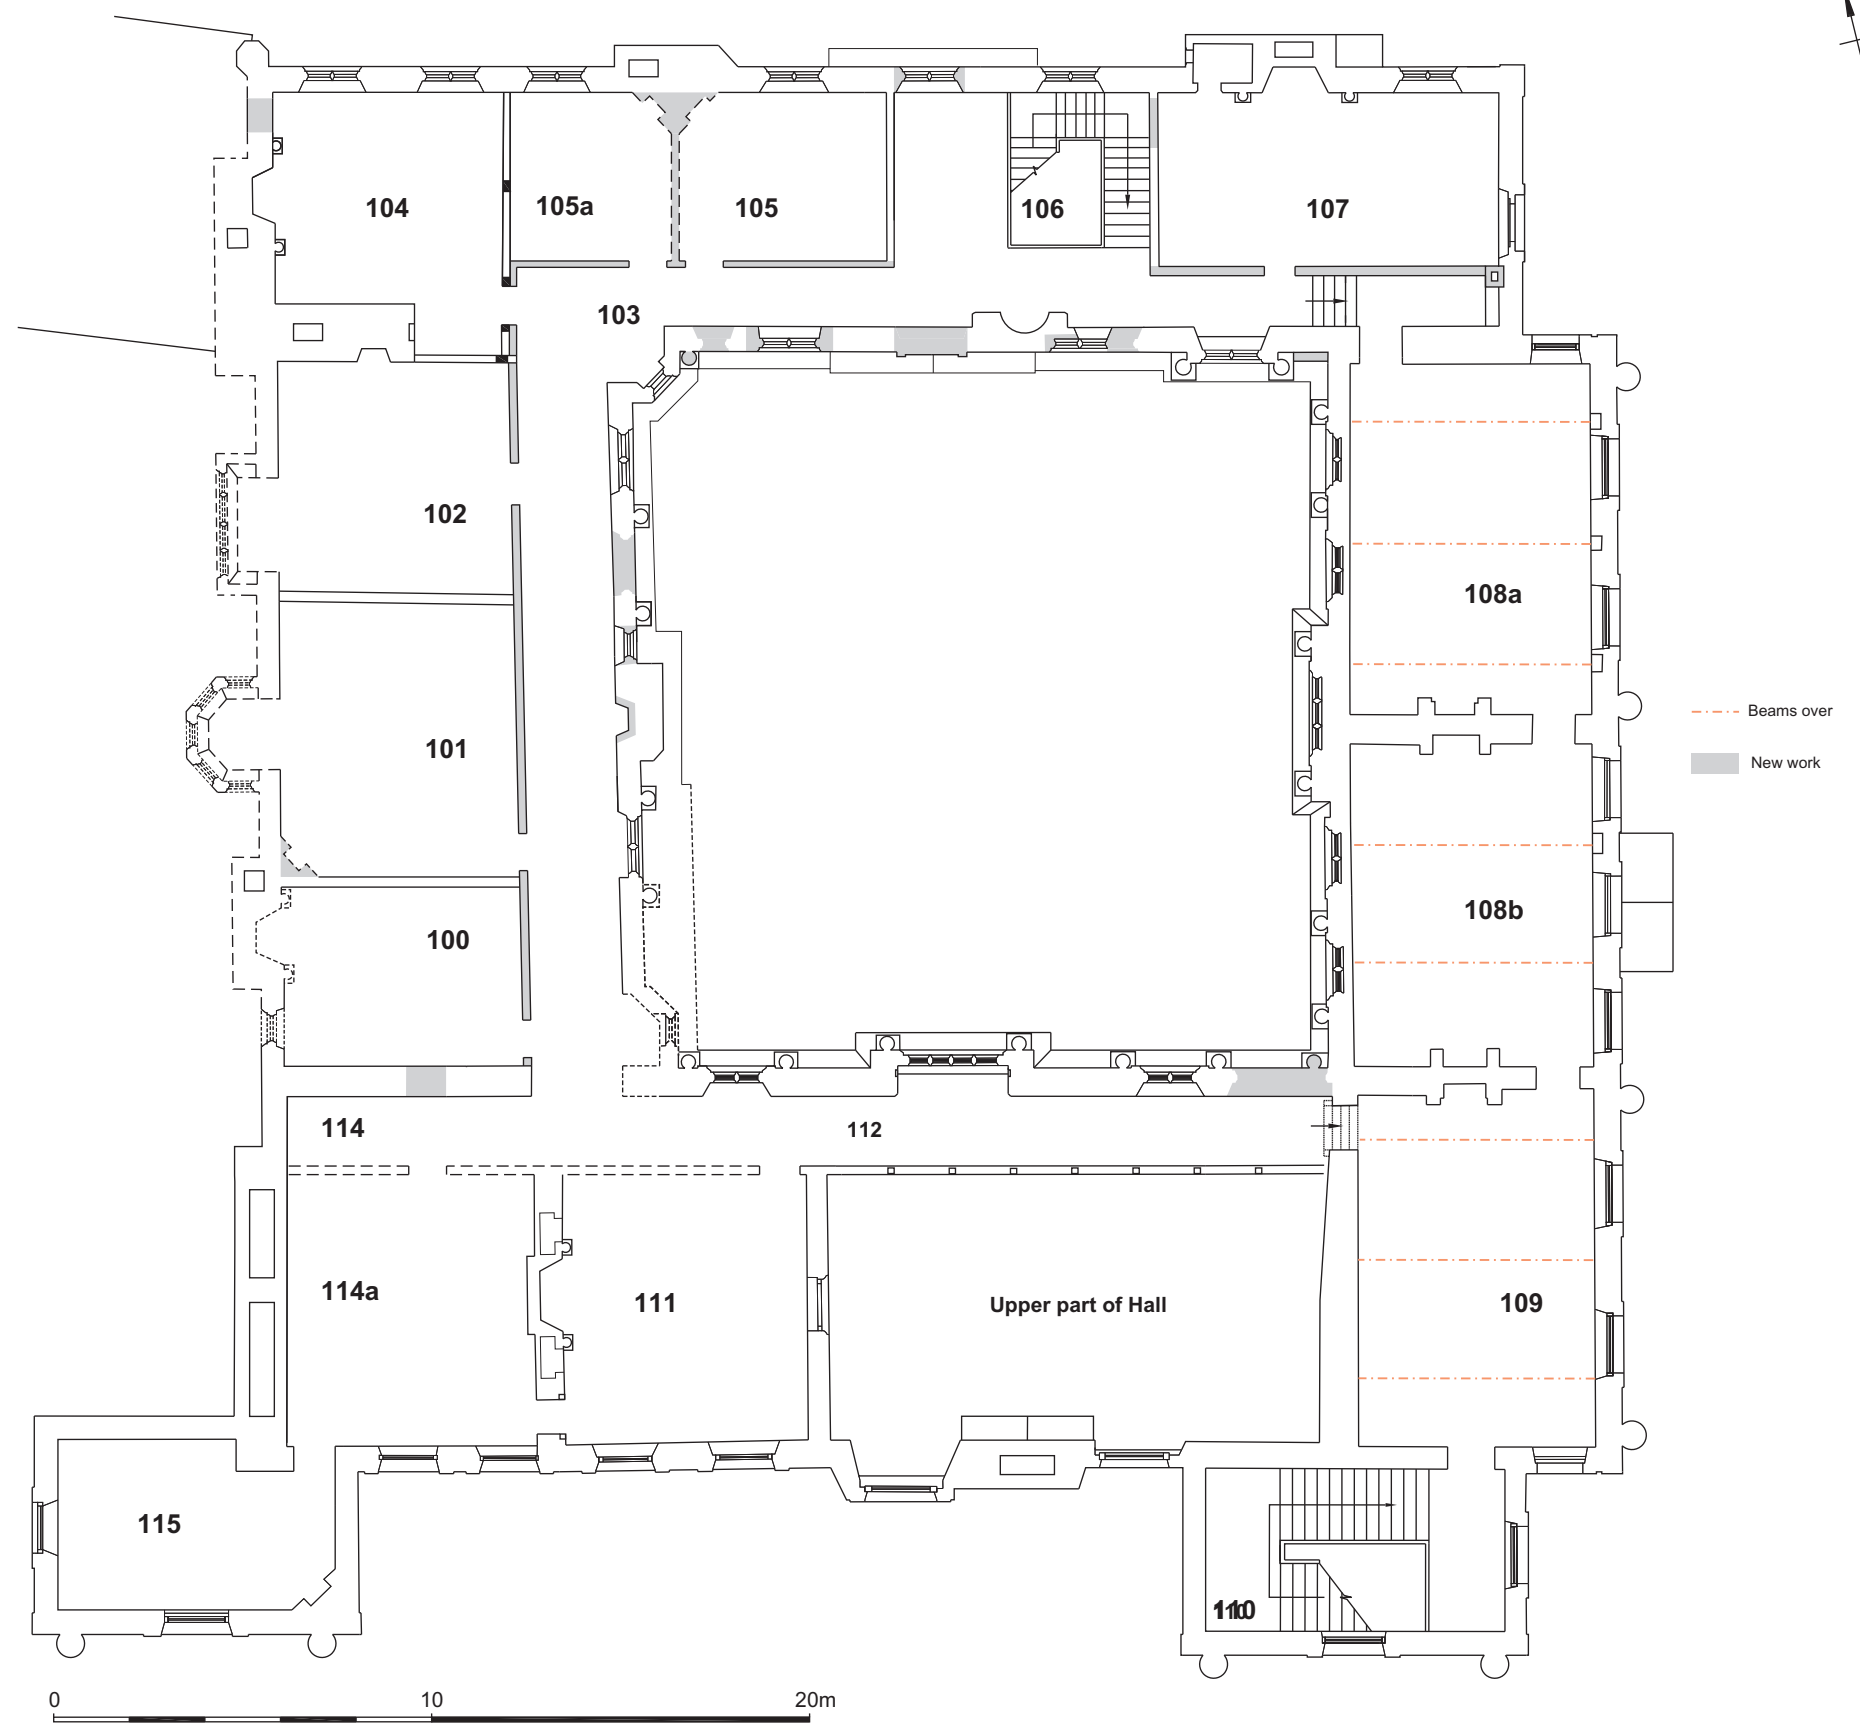

--- Beams over  
■ New work

0 10 20m