


Project Name:  
Kings Lynn to Wisbech Pipeline  
Project Code:  
KLW061  
Client:  
Network Archaeology

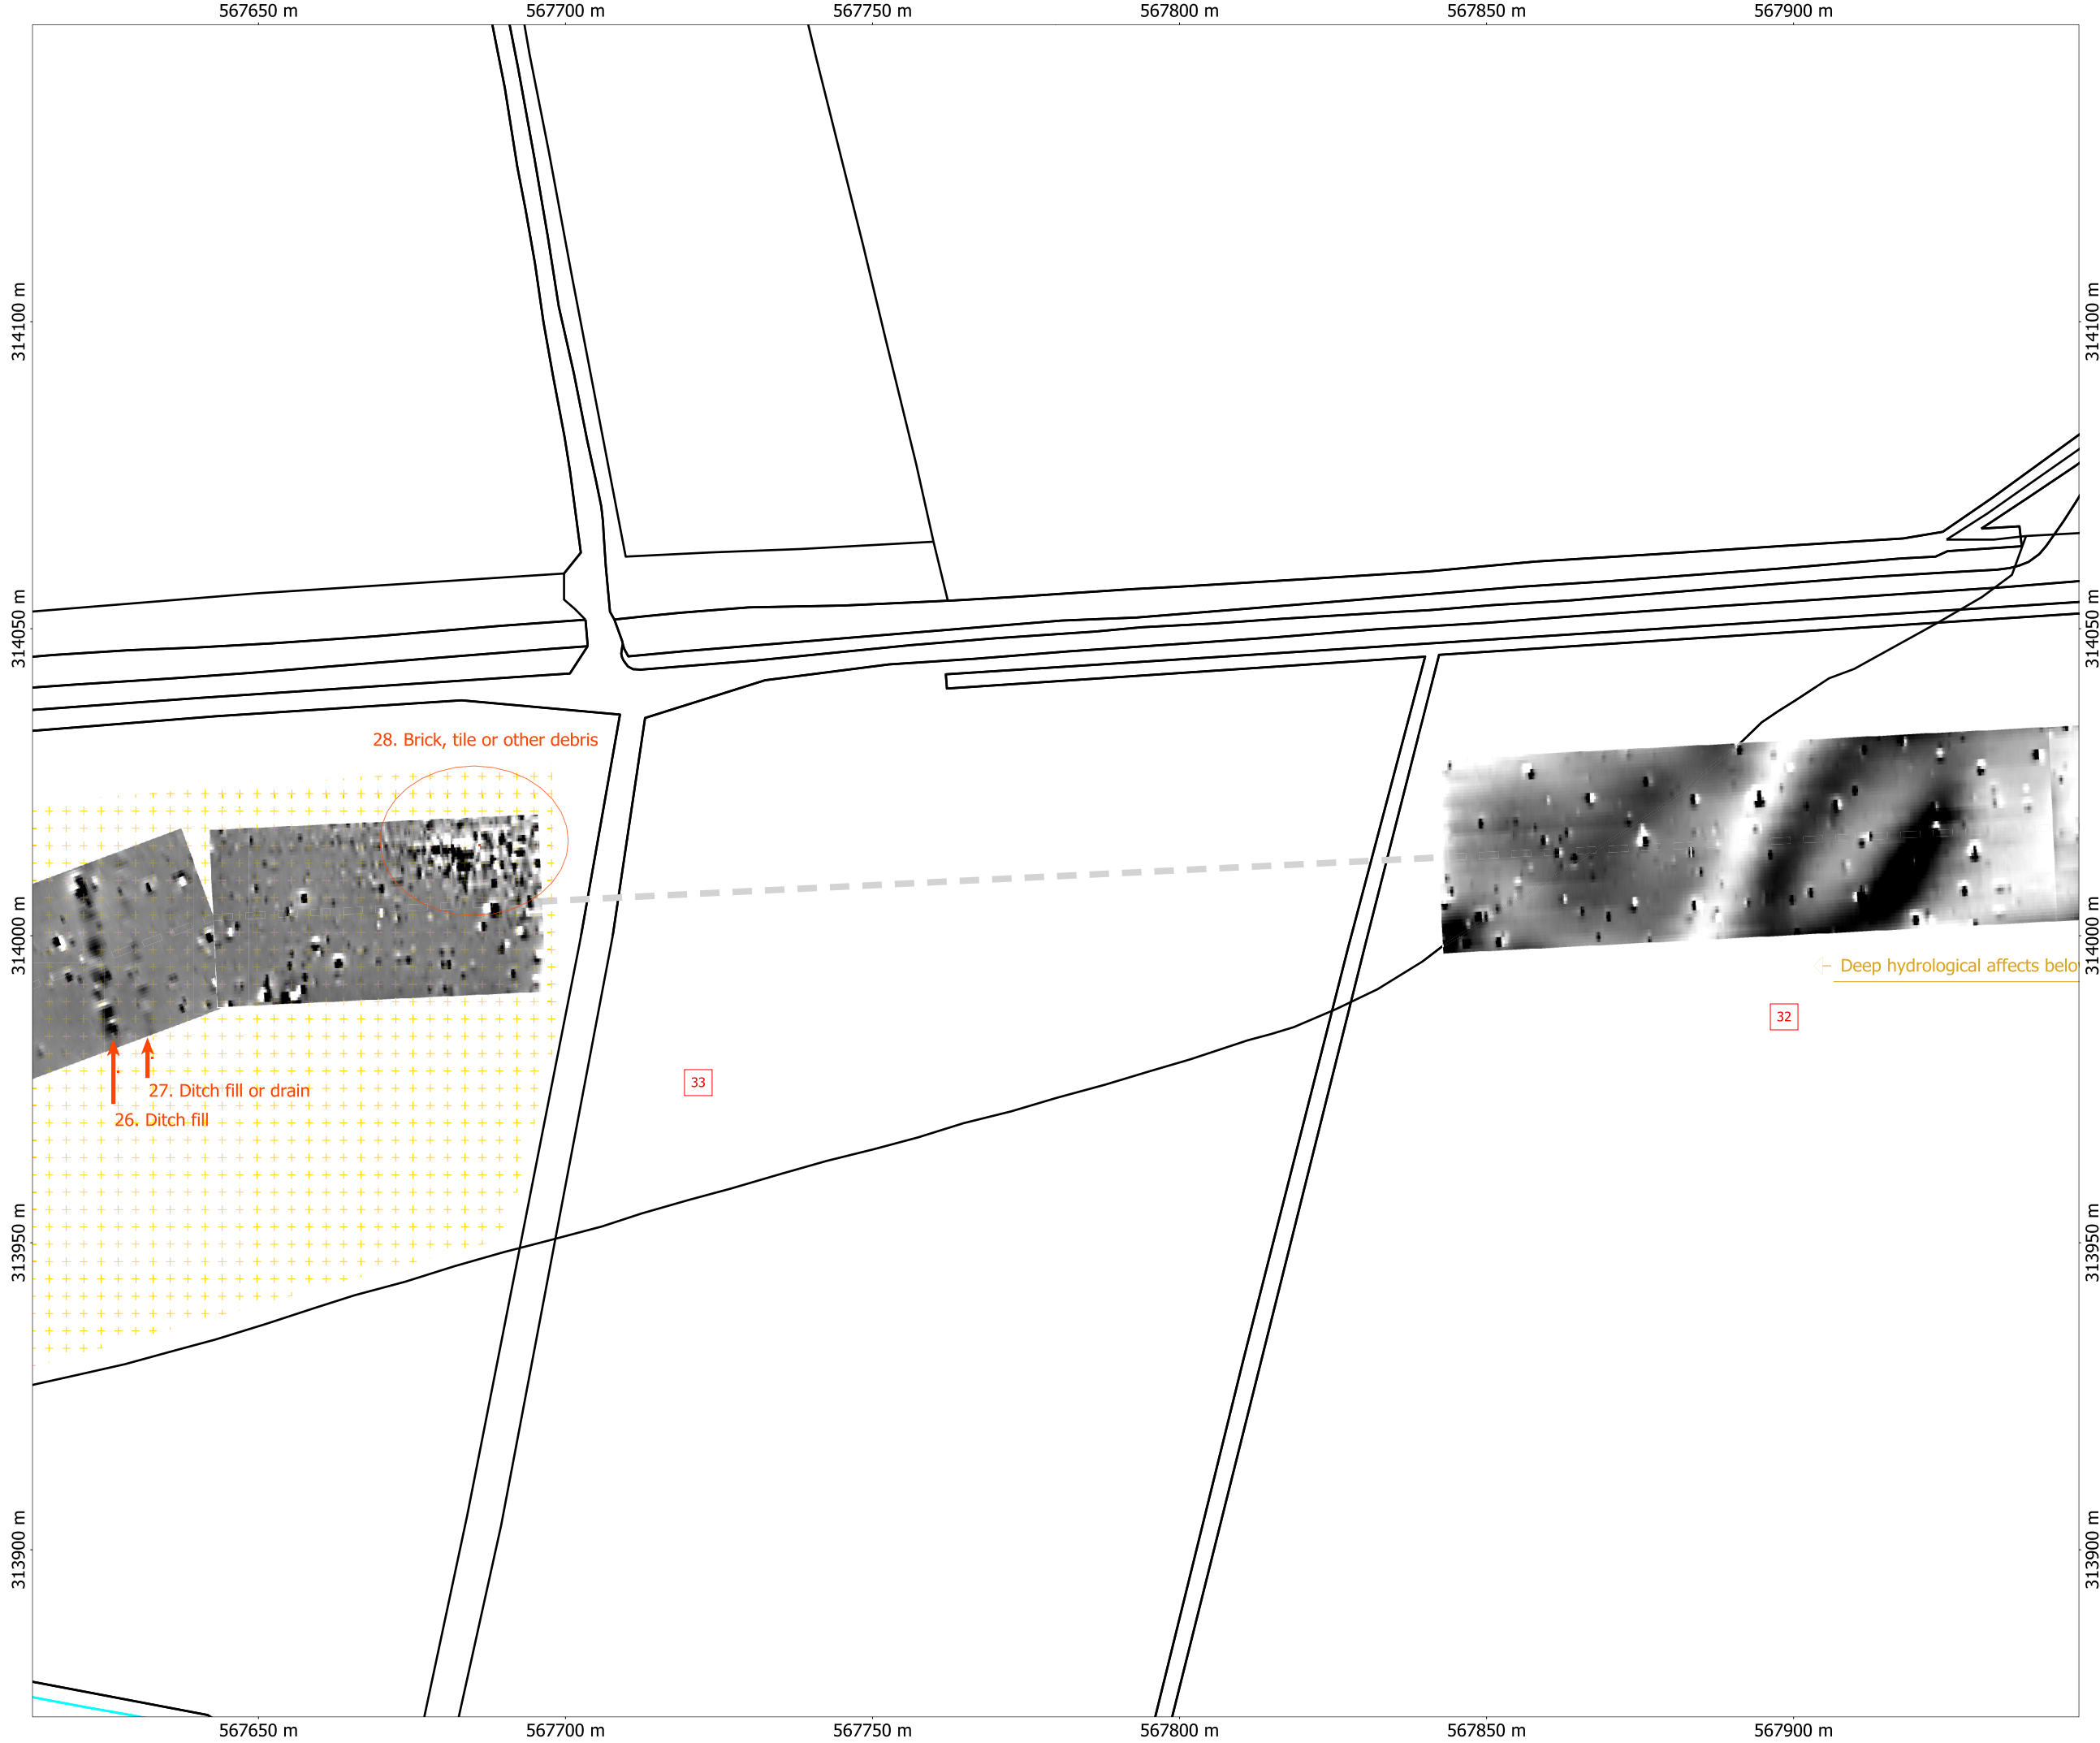

Pseudogradient data  
White -5 nT/m: Black +5 nT/m

DWG 13



ArchaeoPhysica Ltd

Orthographic  
Centre X: 567779.83 m  
Centre Y: 314010.58 m

Scale: 1:1000 @ A3  
Spatial Units: Meter

File: KLW GIS 3  
Printed by:  
\\ACER-2\Canon Bubble-Jet S4500  
From  
ACER-2 on 13/11/2006

Copyright ArchaeoPhysica Ltd 2006